


PR2 East elevation
Scale: 1:100

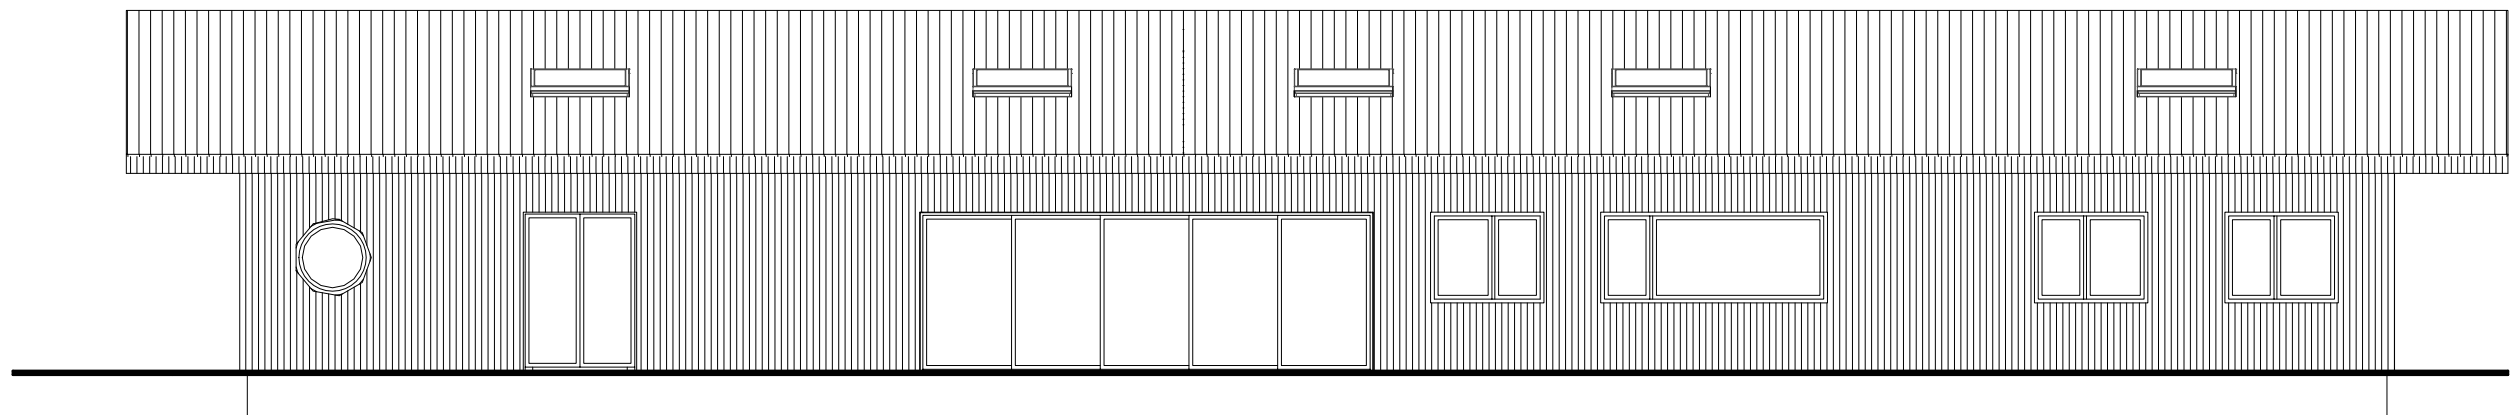

PR2 West elevation
Scale: 1:100