



Gate #1

PHASE II
Deluxe Villas (2)
Presidential Villa

Welcome House (27 rooms)

Banquet
Restaurant/Rooms
Terrace

Deluxe Villa

Underground Housekeeping Service Pantry

Deluxe Villas (2)

Suite Villas (2)

Spa Center

Garden

Yoga Platform

Spa Entrance

Speciality Restaurant

PHASE II
Gate #3

Gate #2

Welcome House Porte Cochere

Central Courtyard

Lobby Lounge & Bar

Existing Temple /
Multifunctional Platform

Executive Villas (34)


PHASE III
12 Executive Villas

Swimming Pool & Fitness Center


Kid Recreation & Pool Desk


Swimming Pool






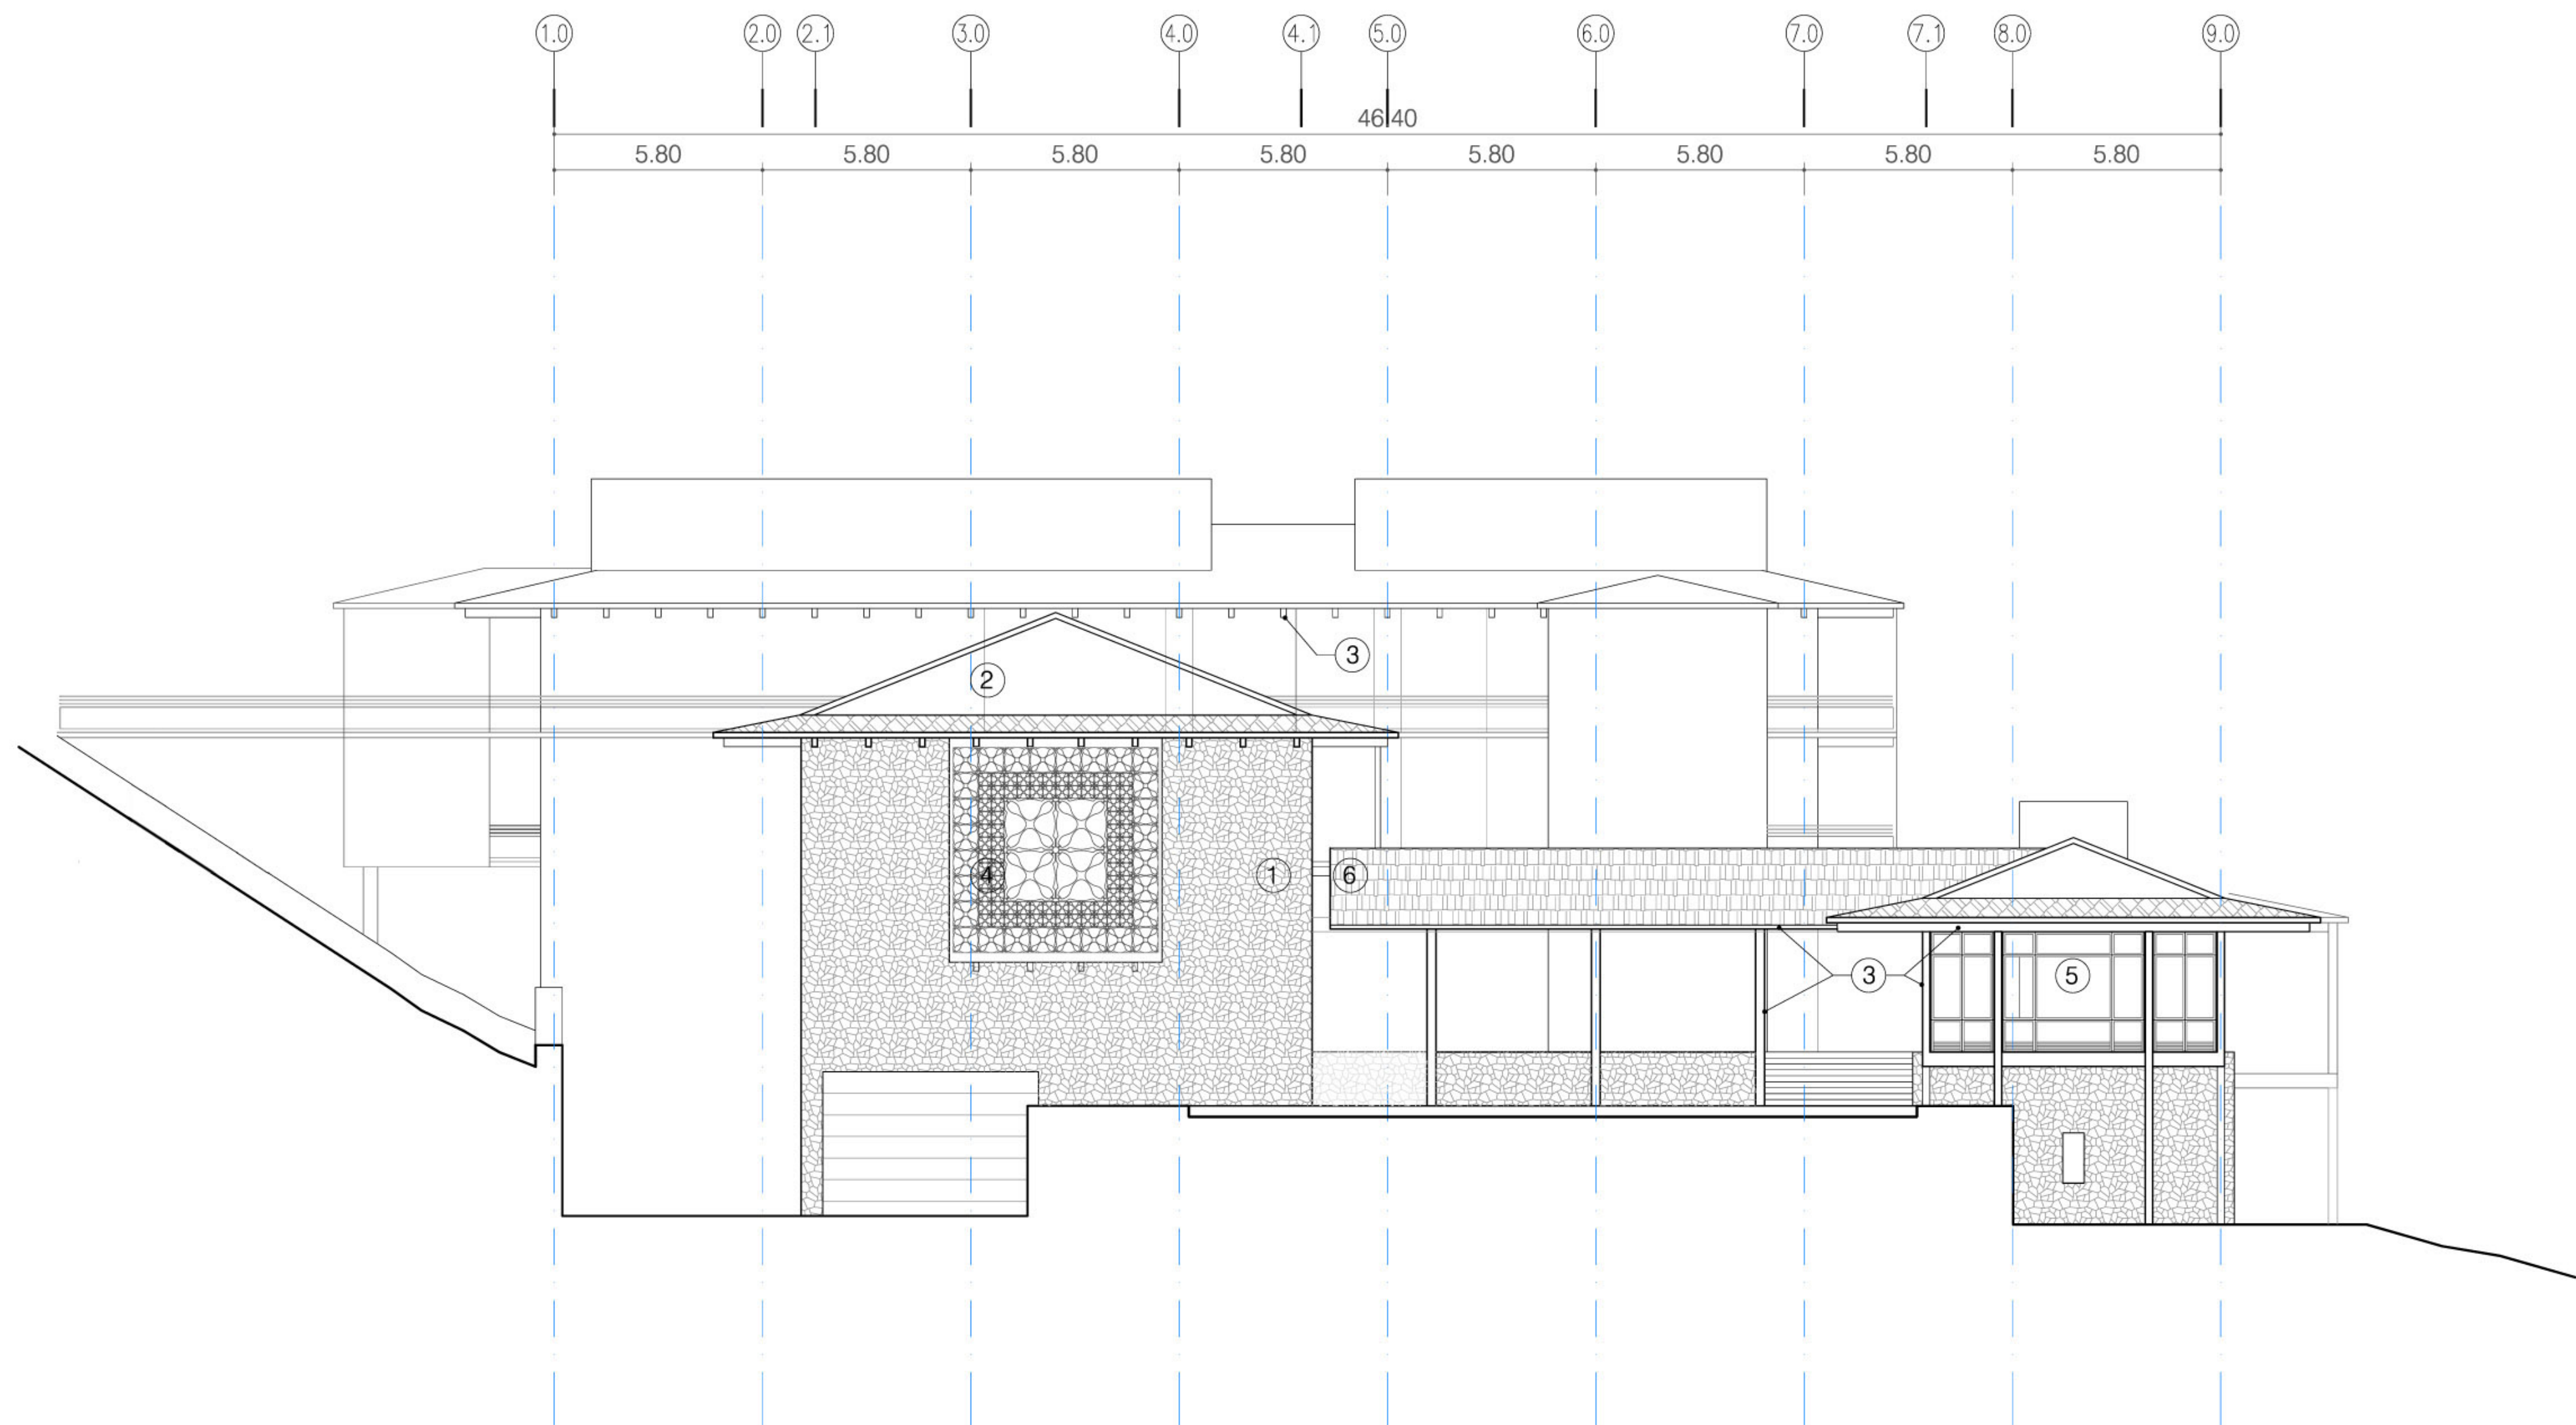


- 1- Dry stone wall
- 2- Wood
- 3- Steel
- 4- Lattice work
- 5- Aluminum windows
- 6- Slate roof

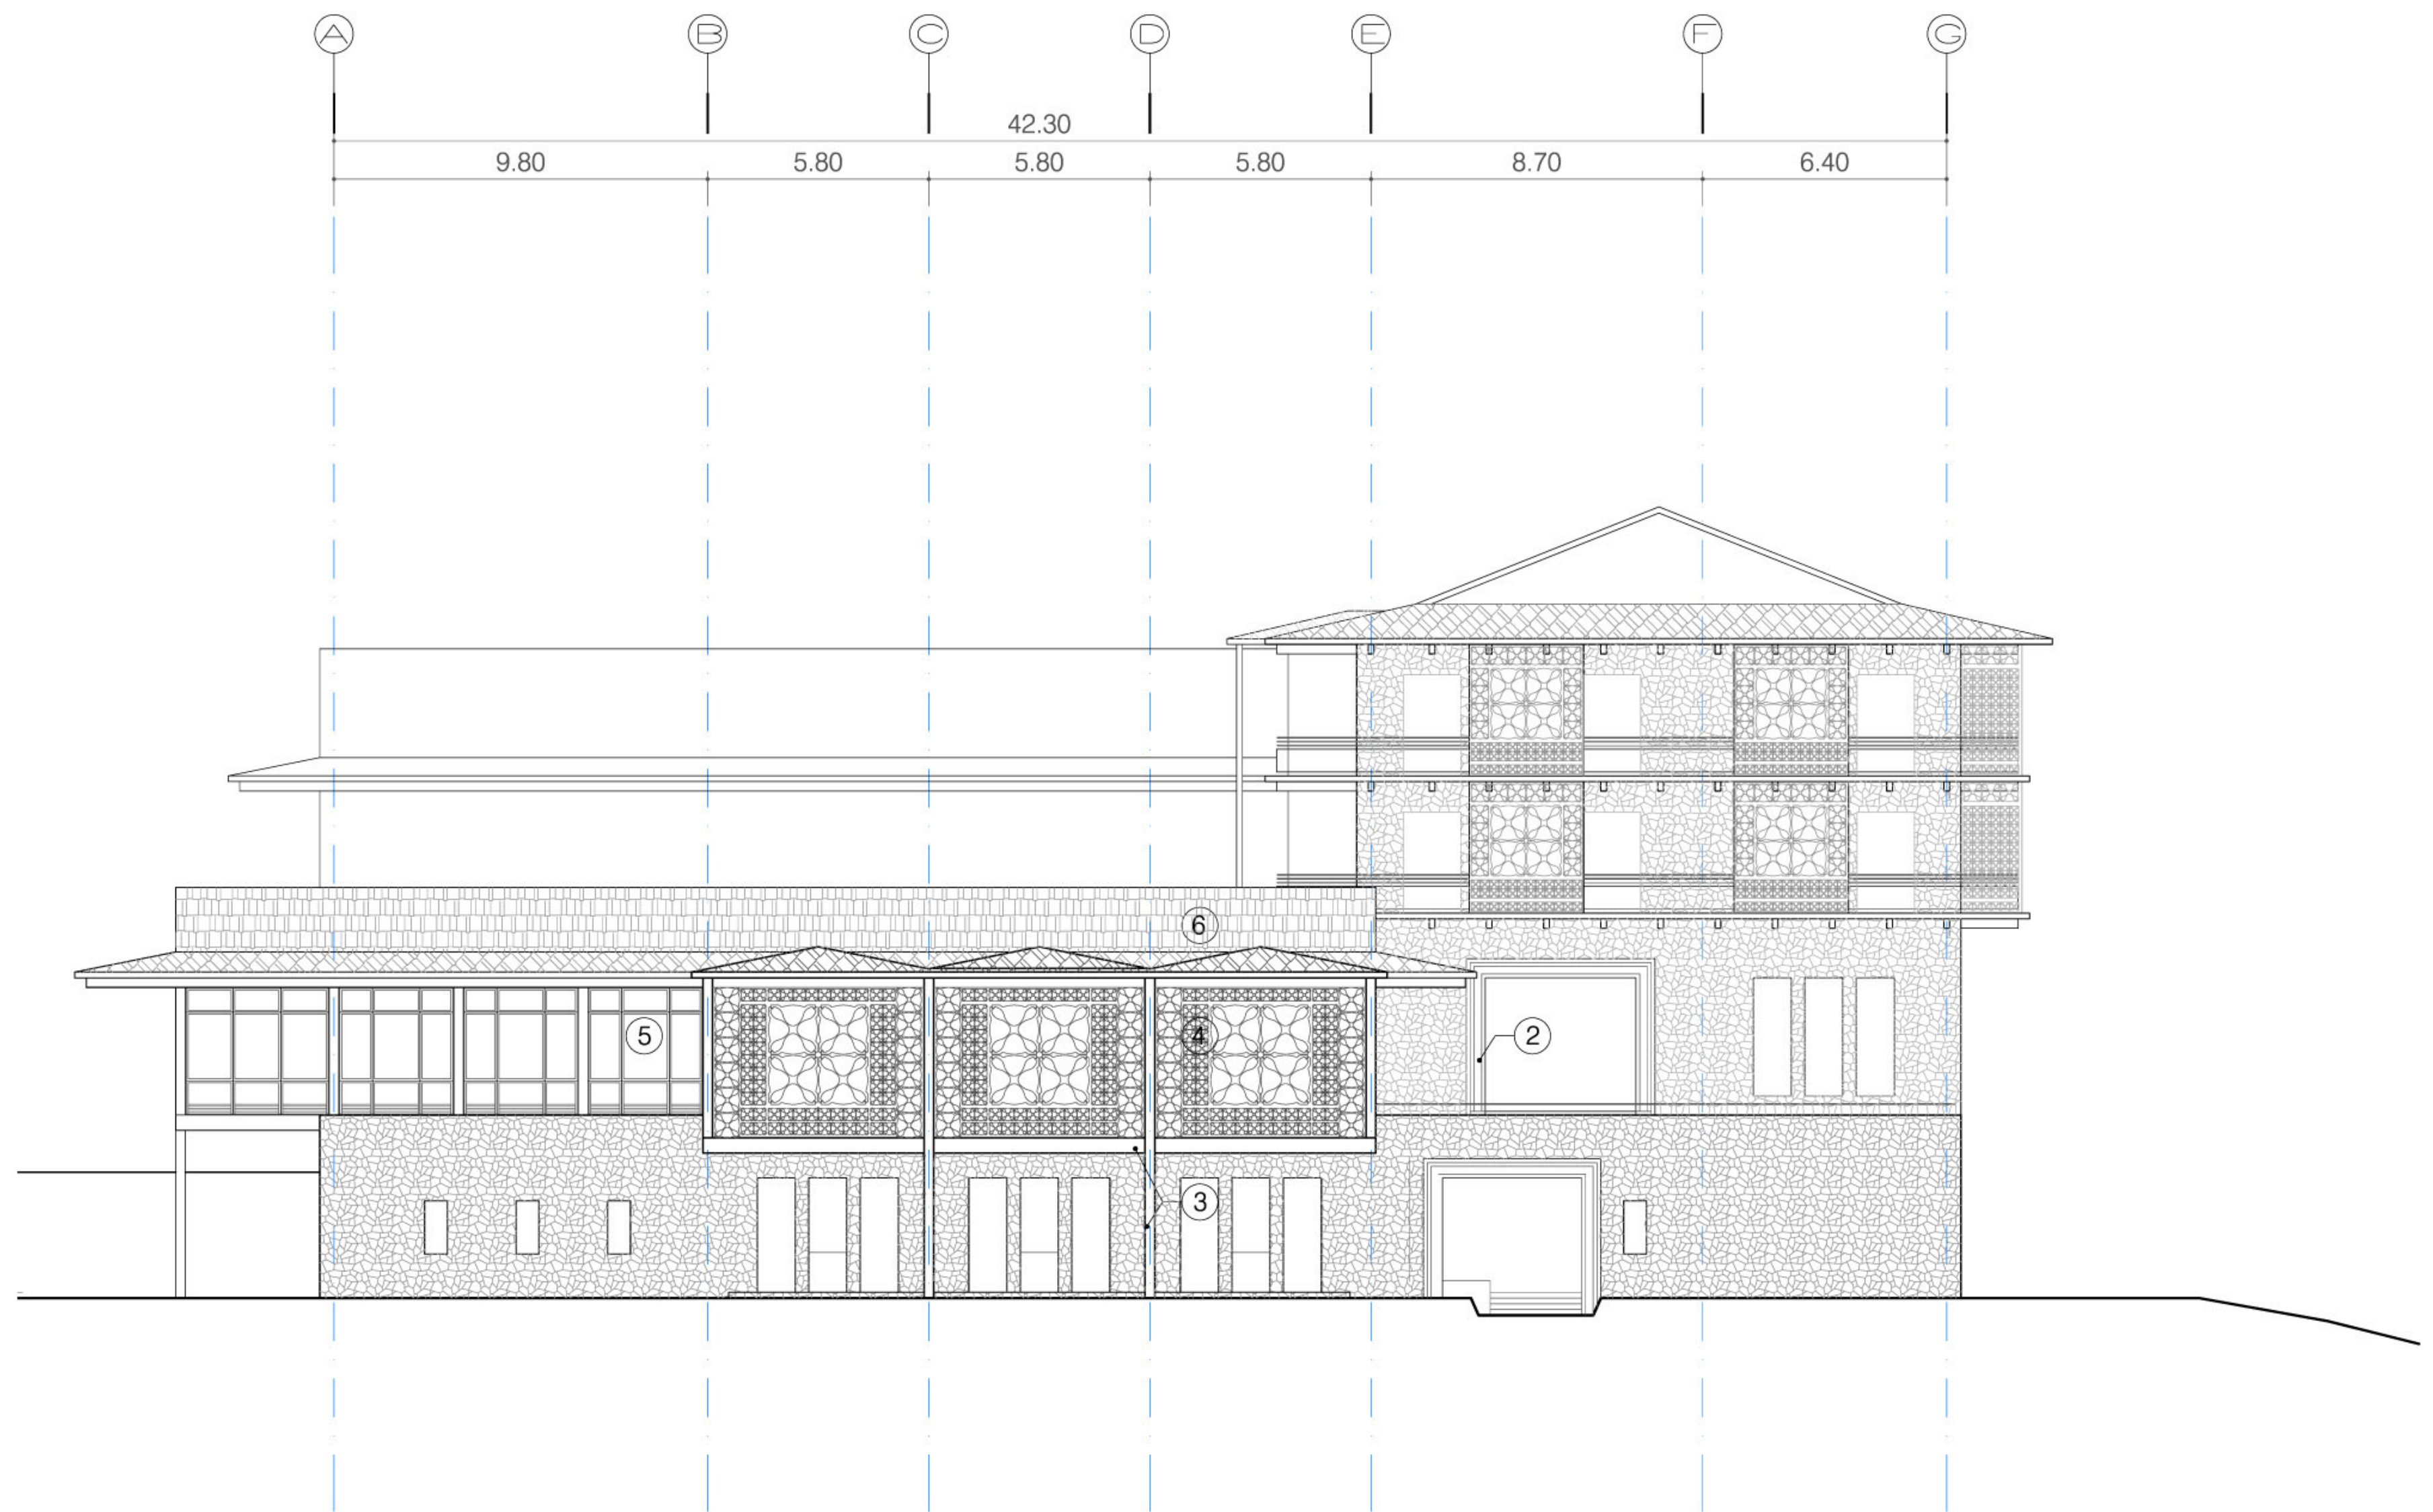


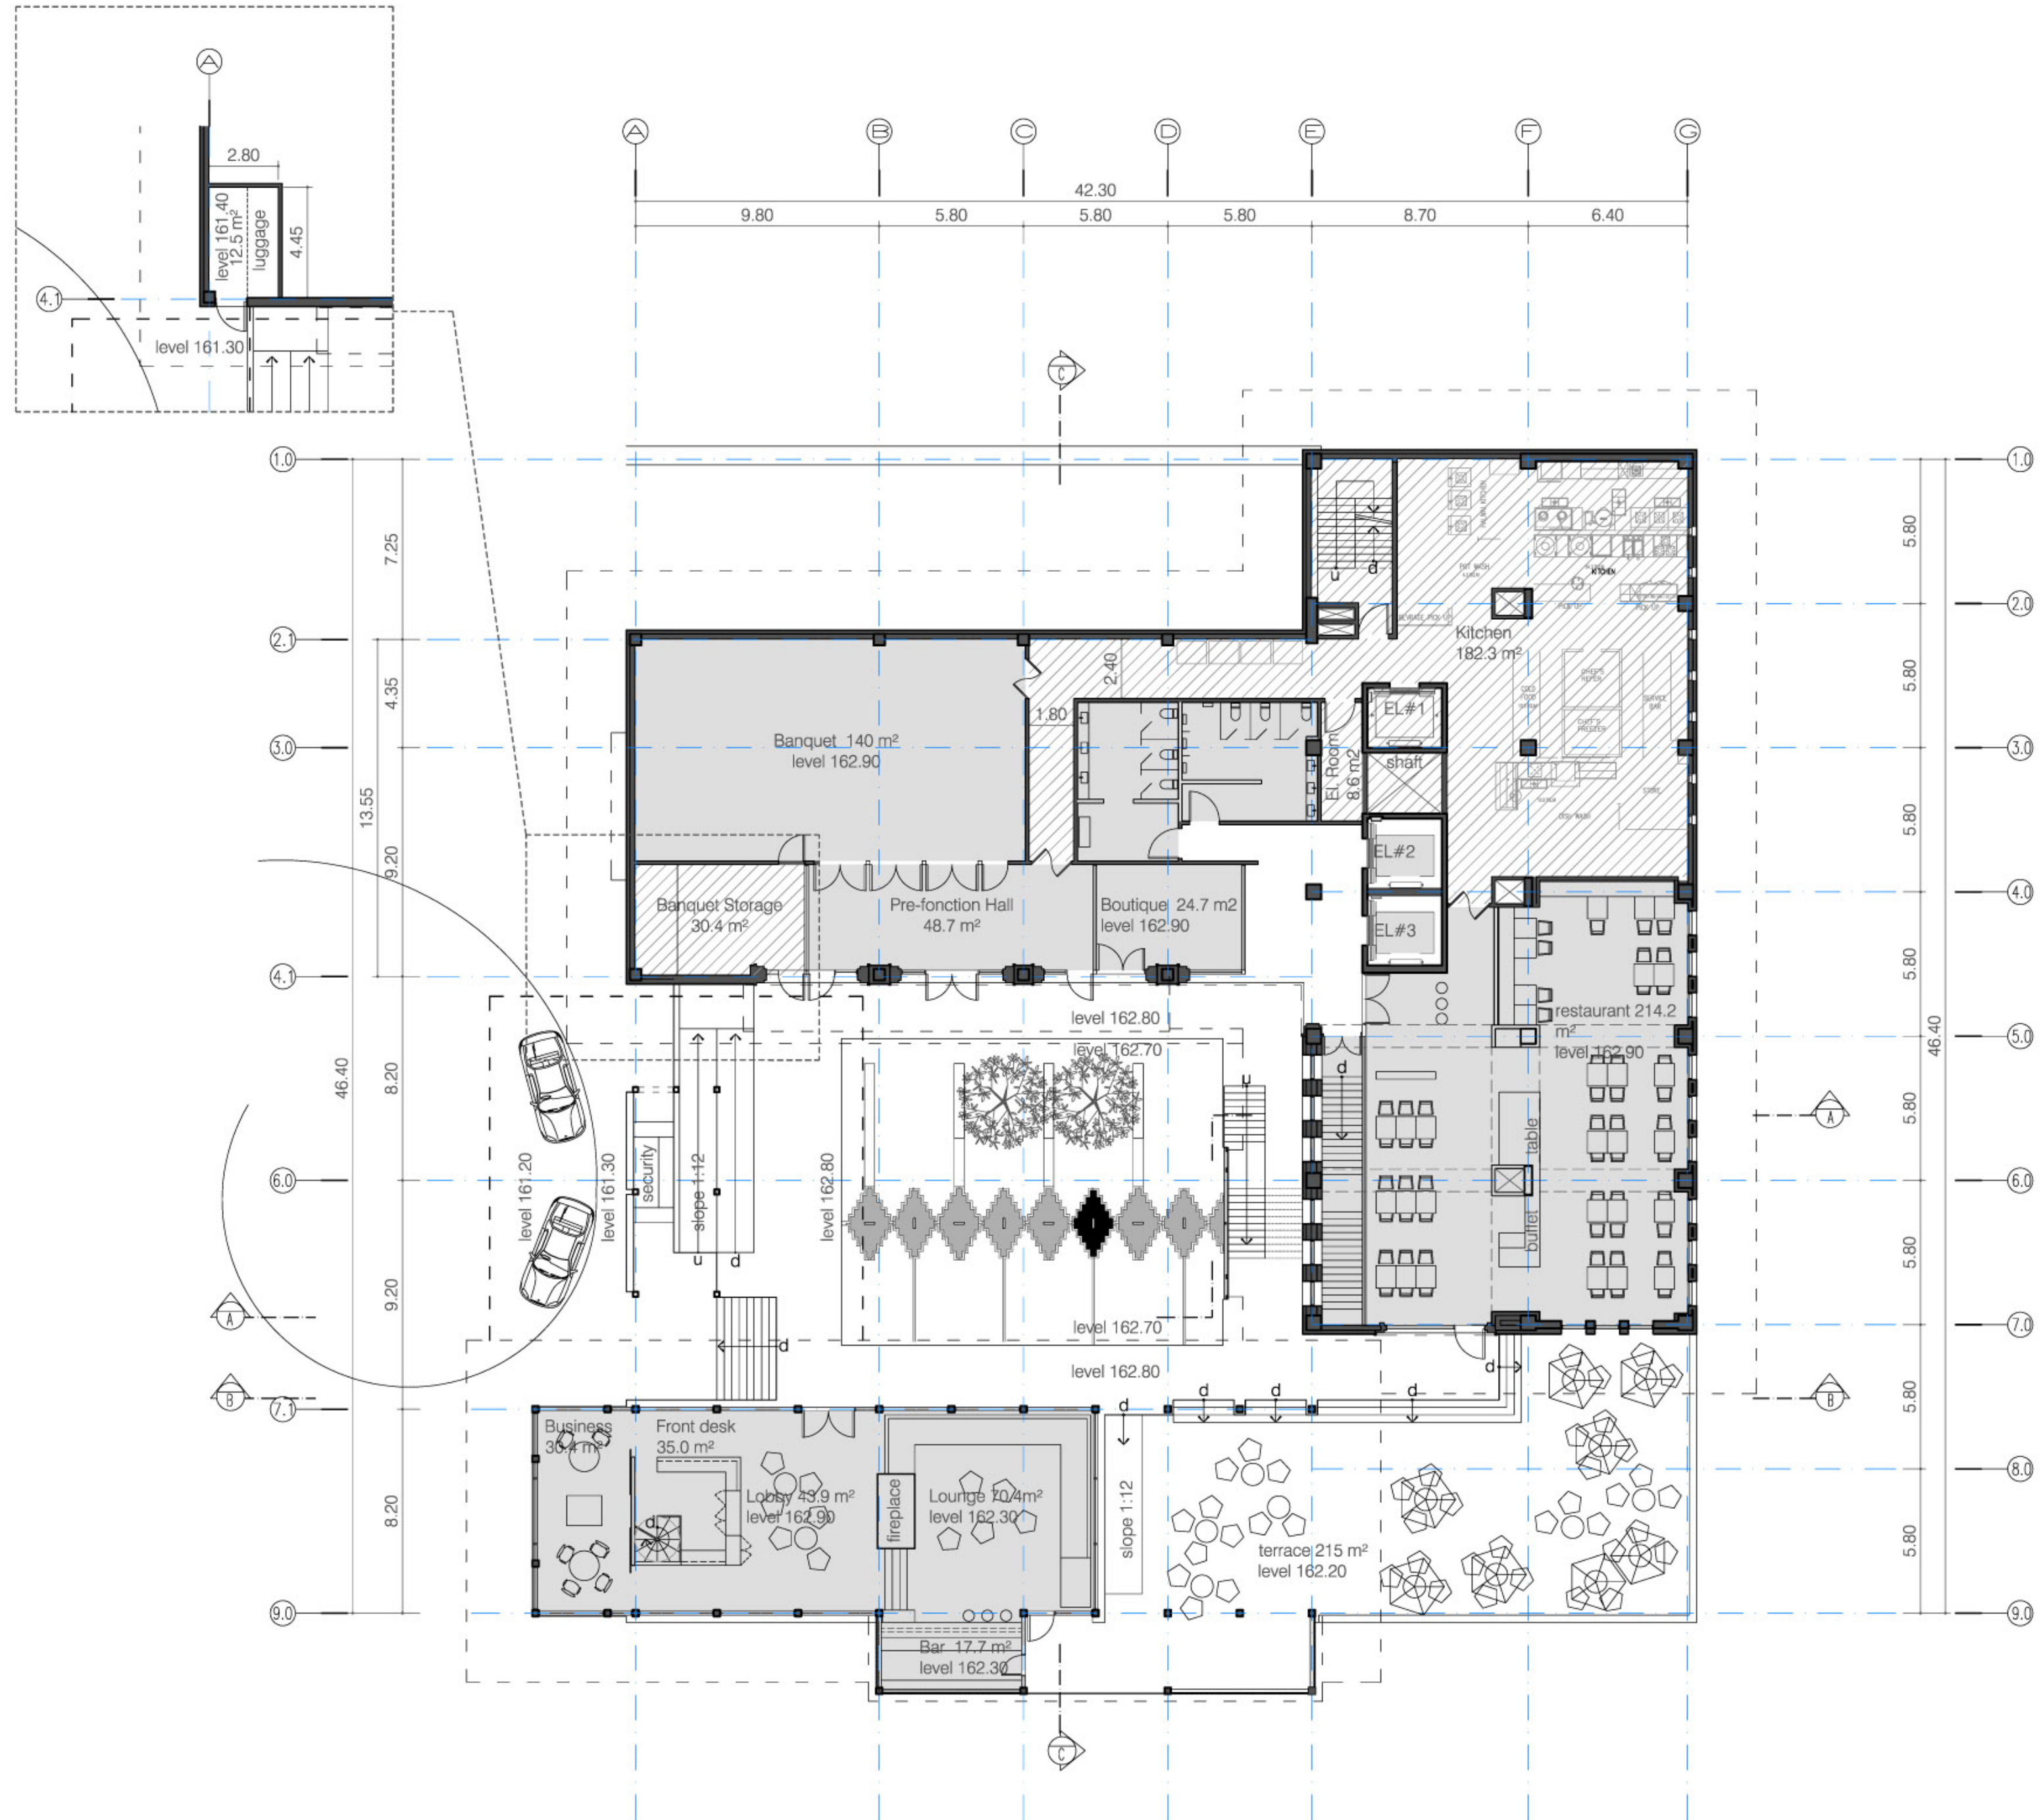

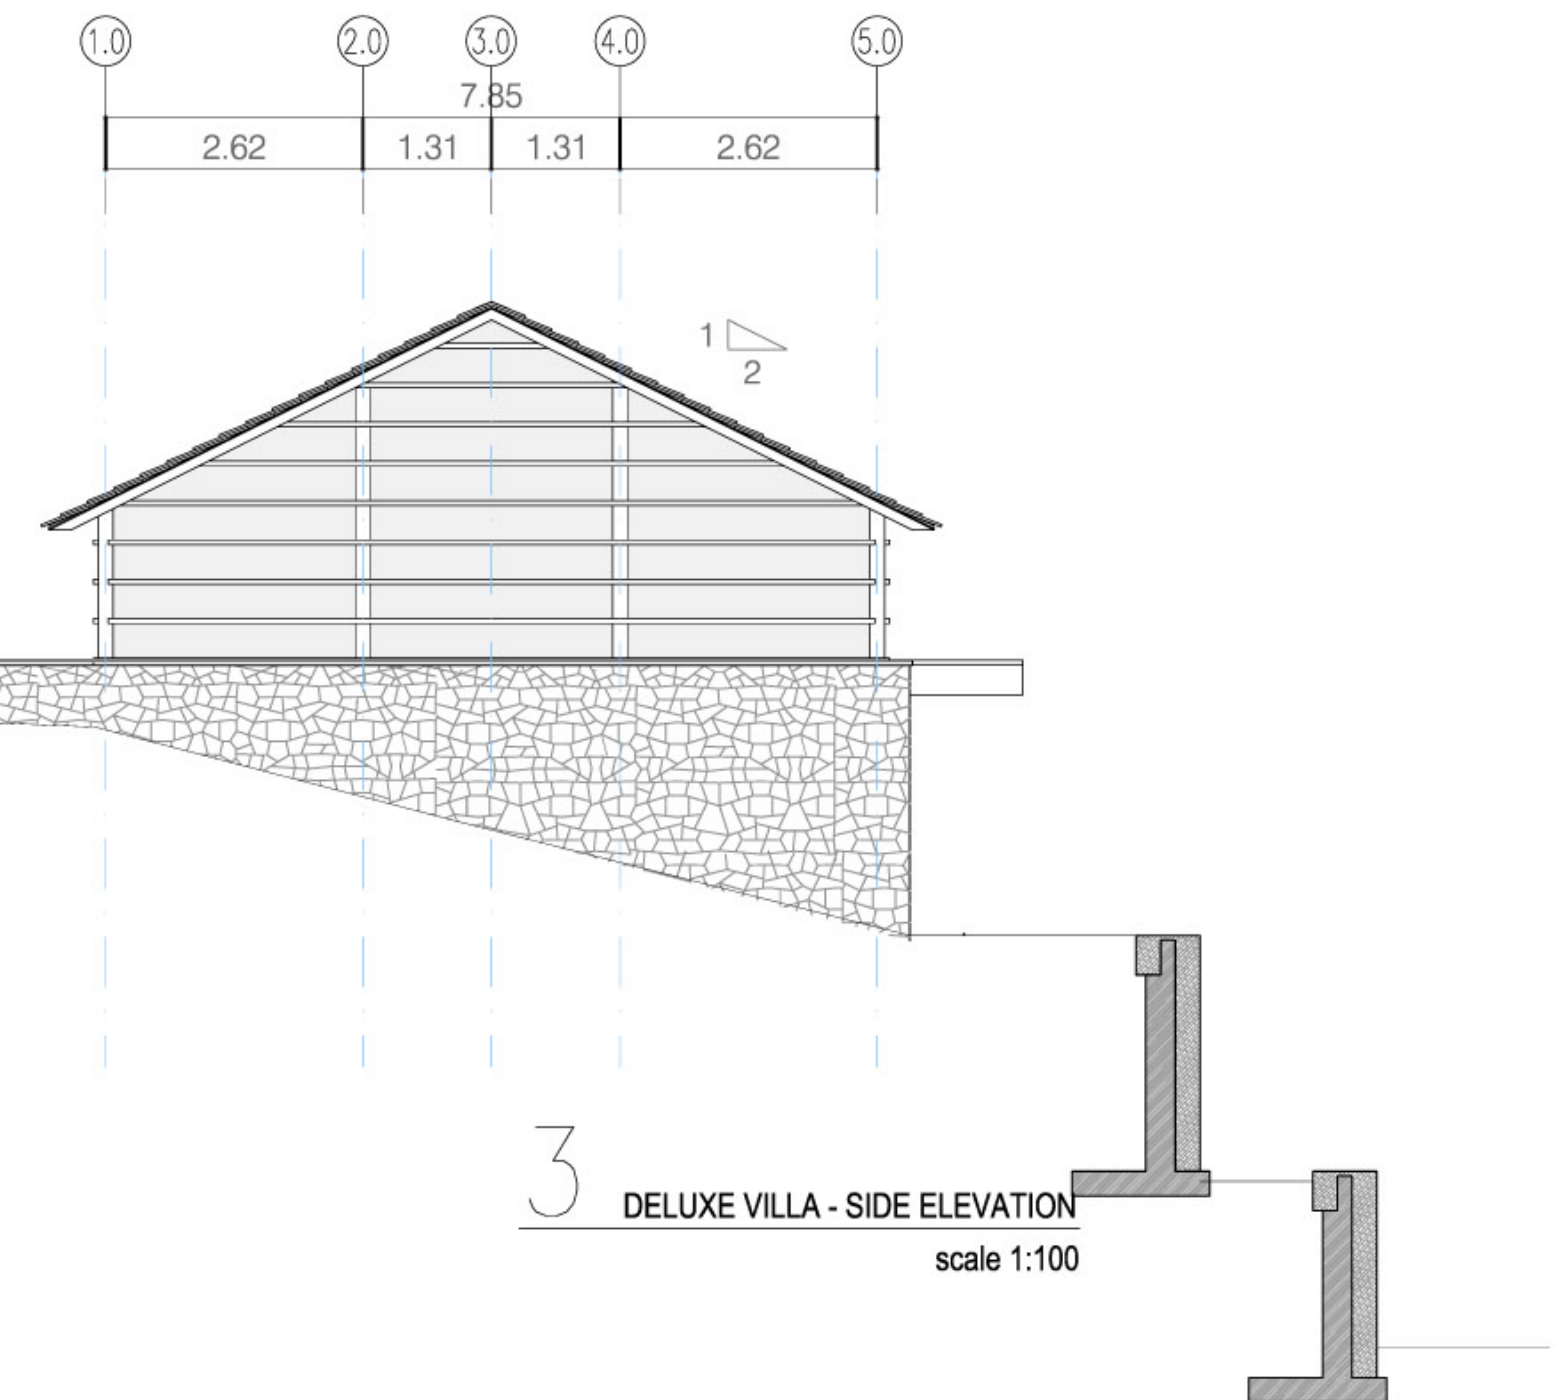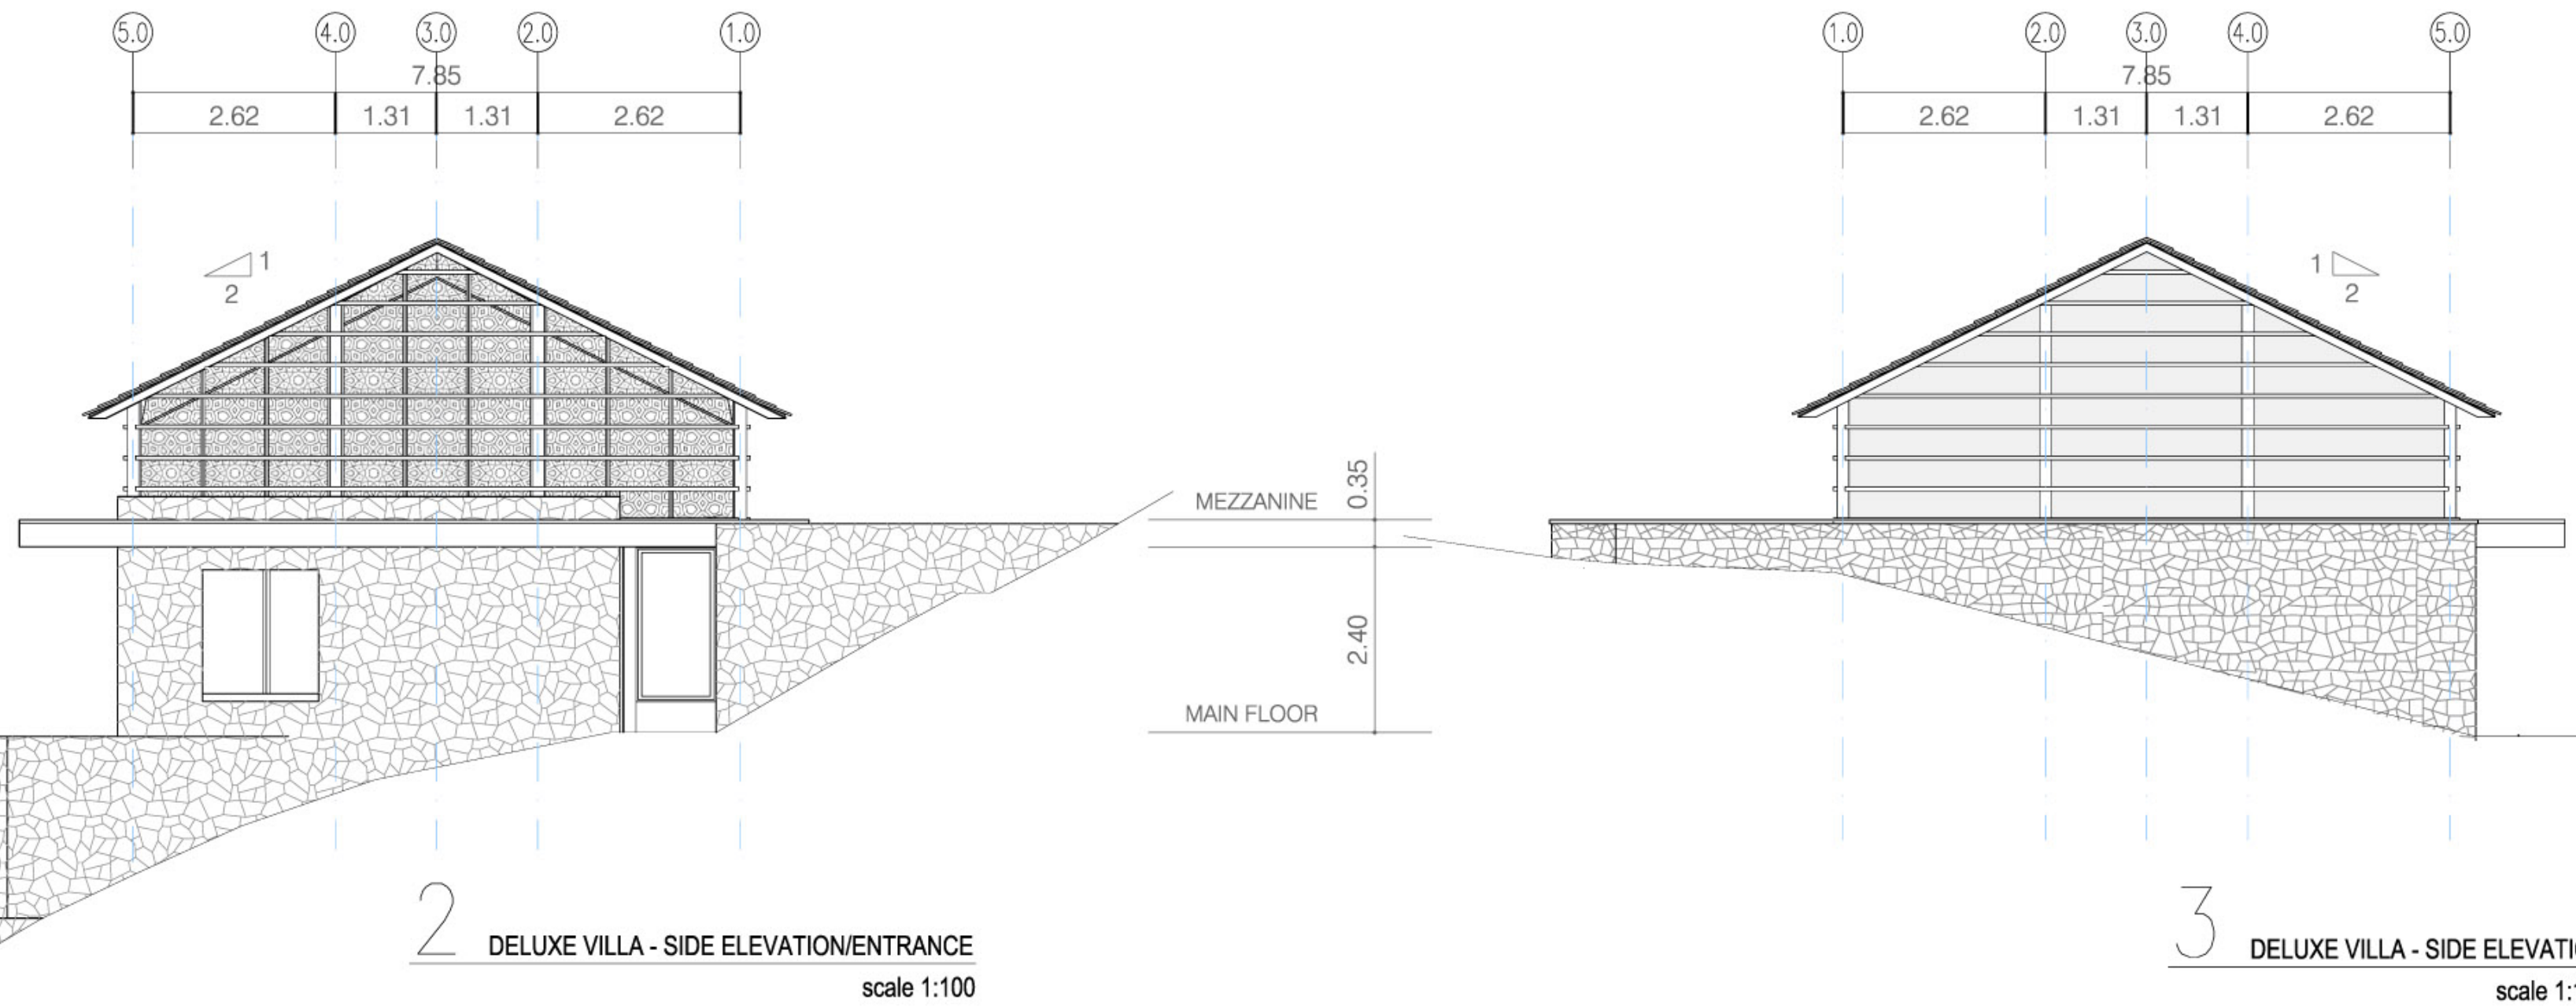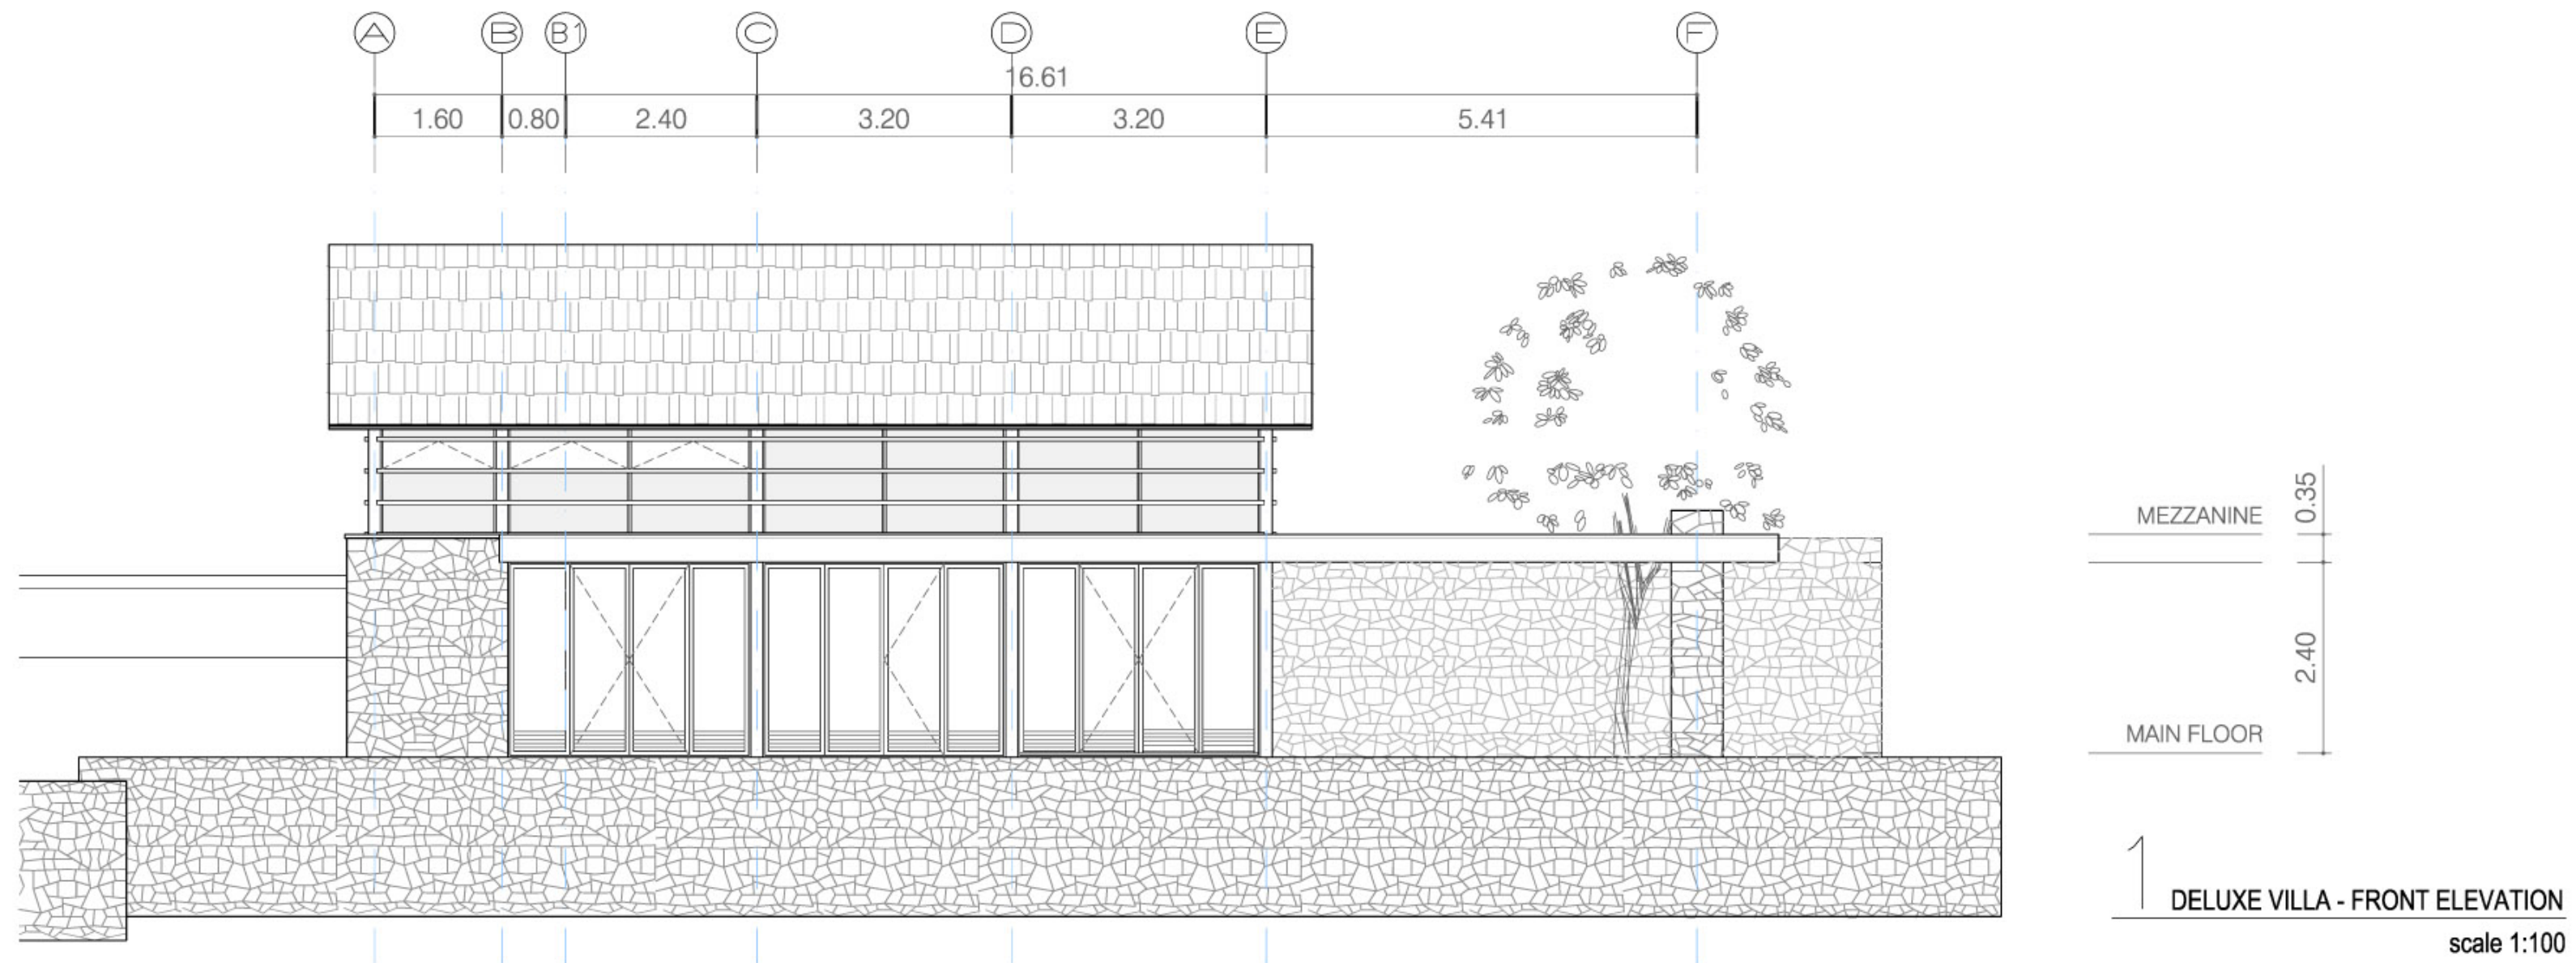


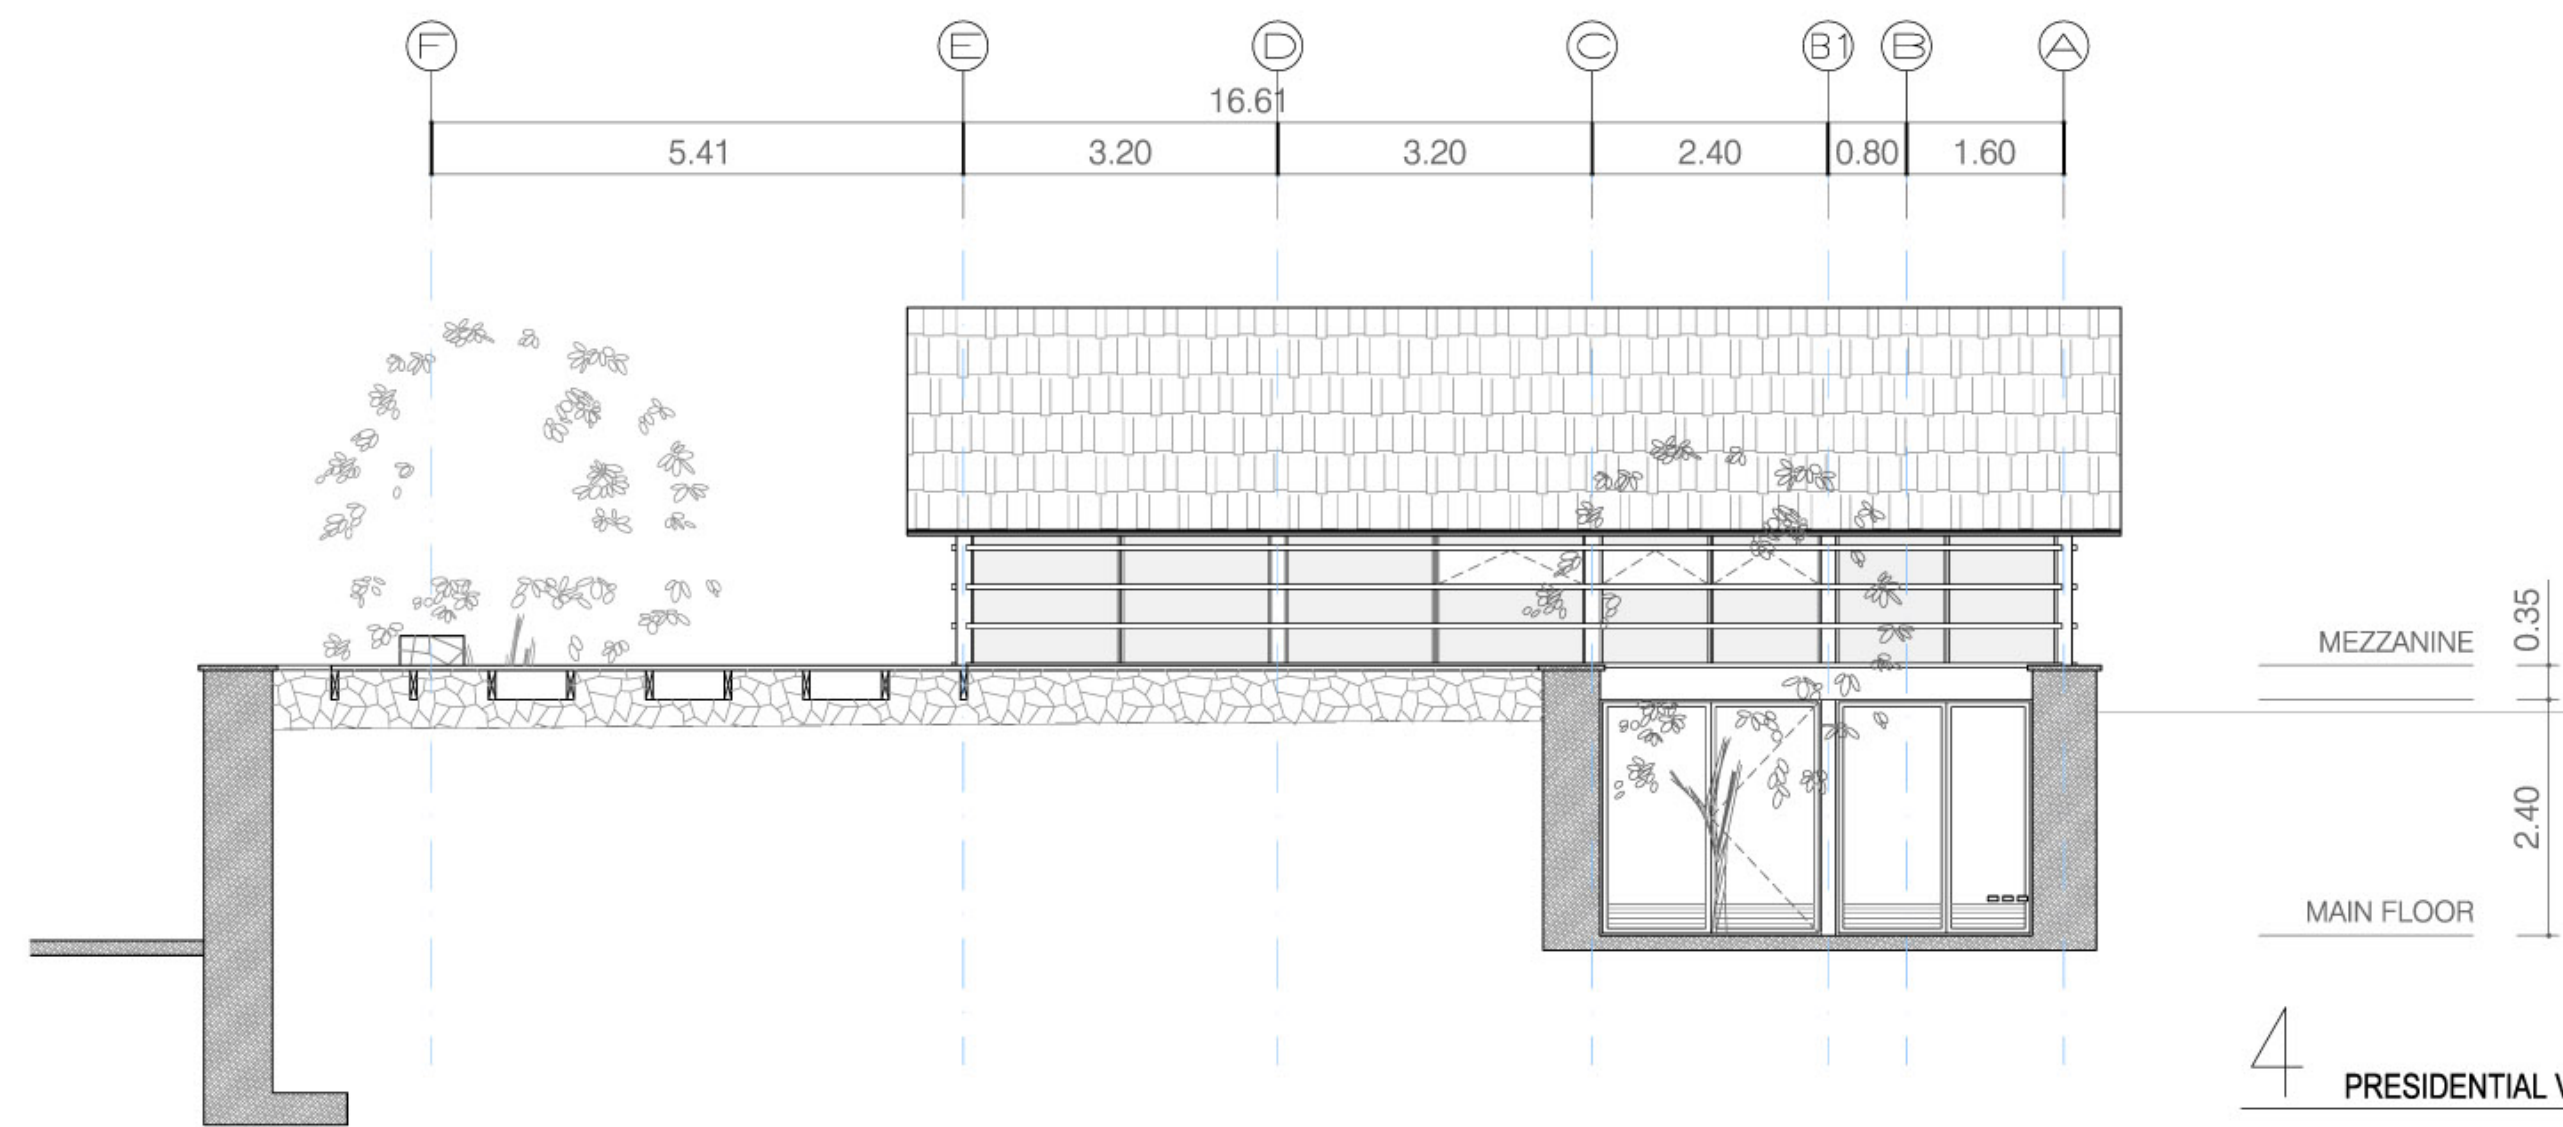



4 PRESIDENTIAL VILLA - REAR ELEVATION
scale 1:100

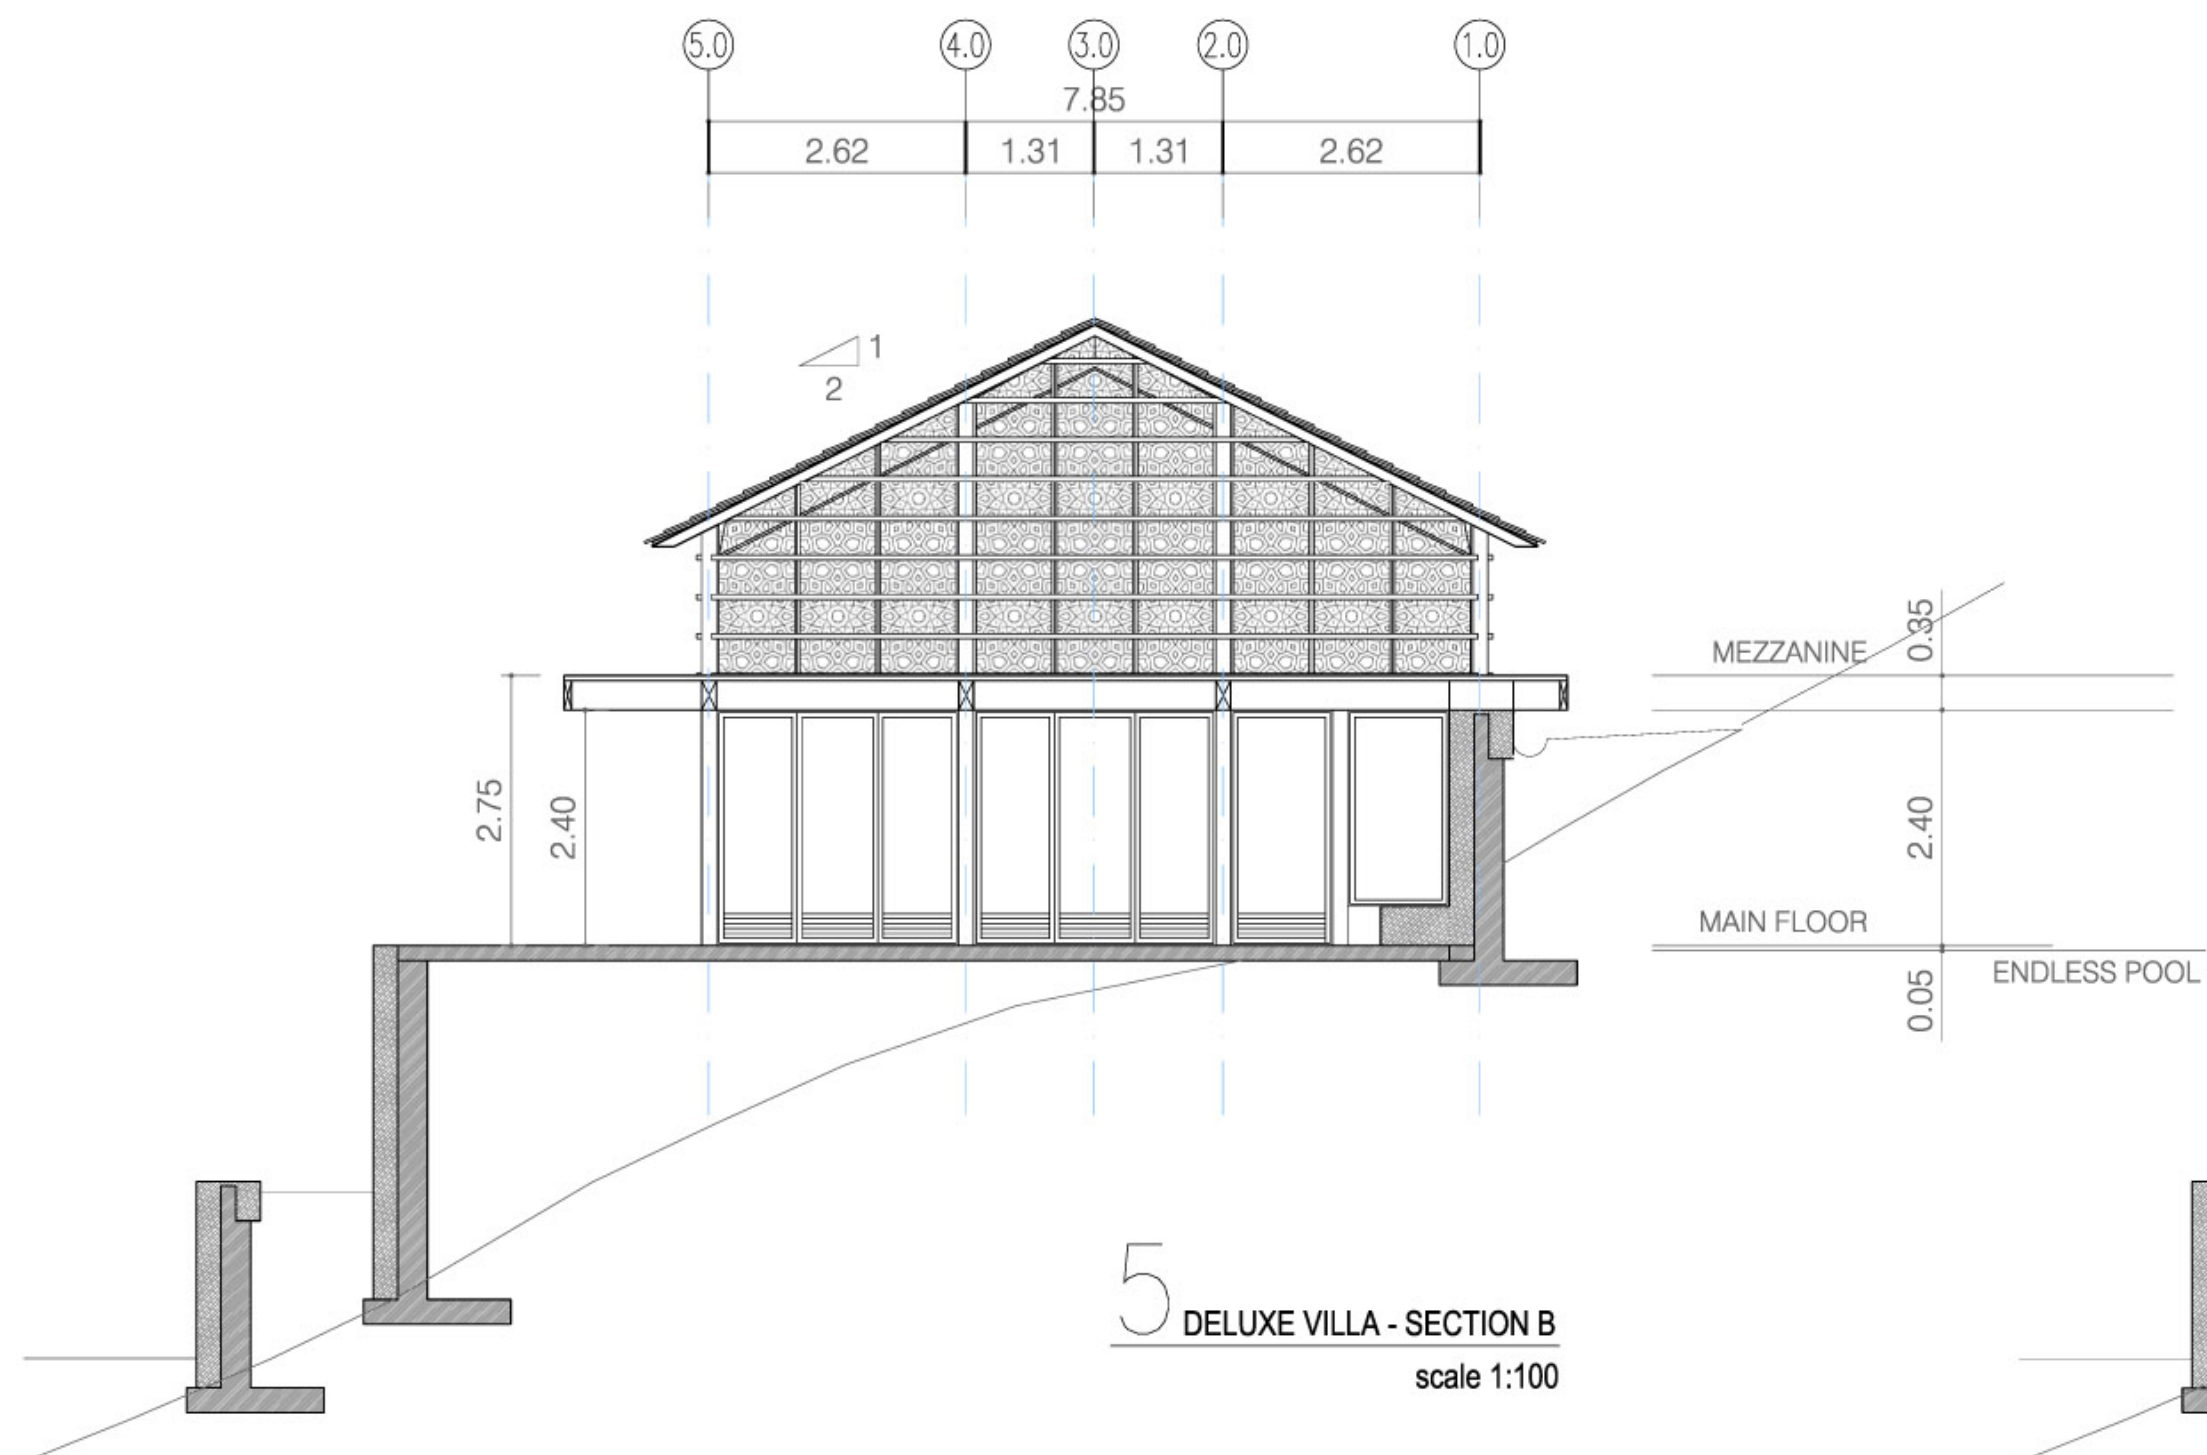



5 DELUXE VILLA - SECTION B
scale 1:100

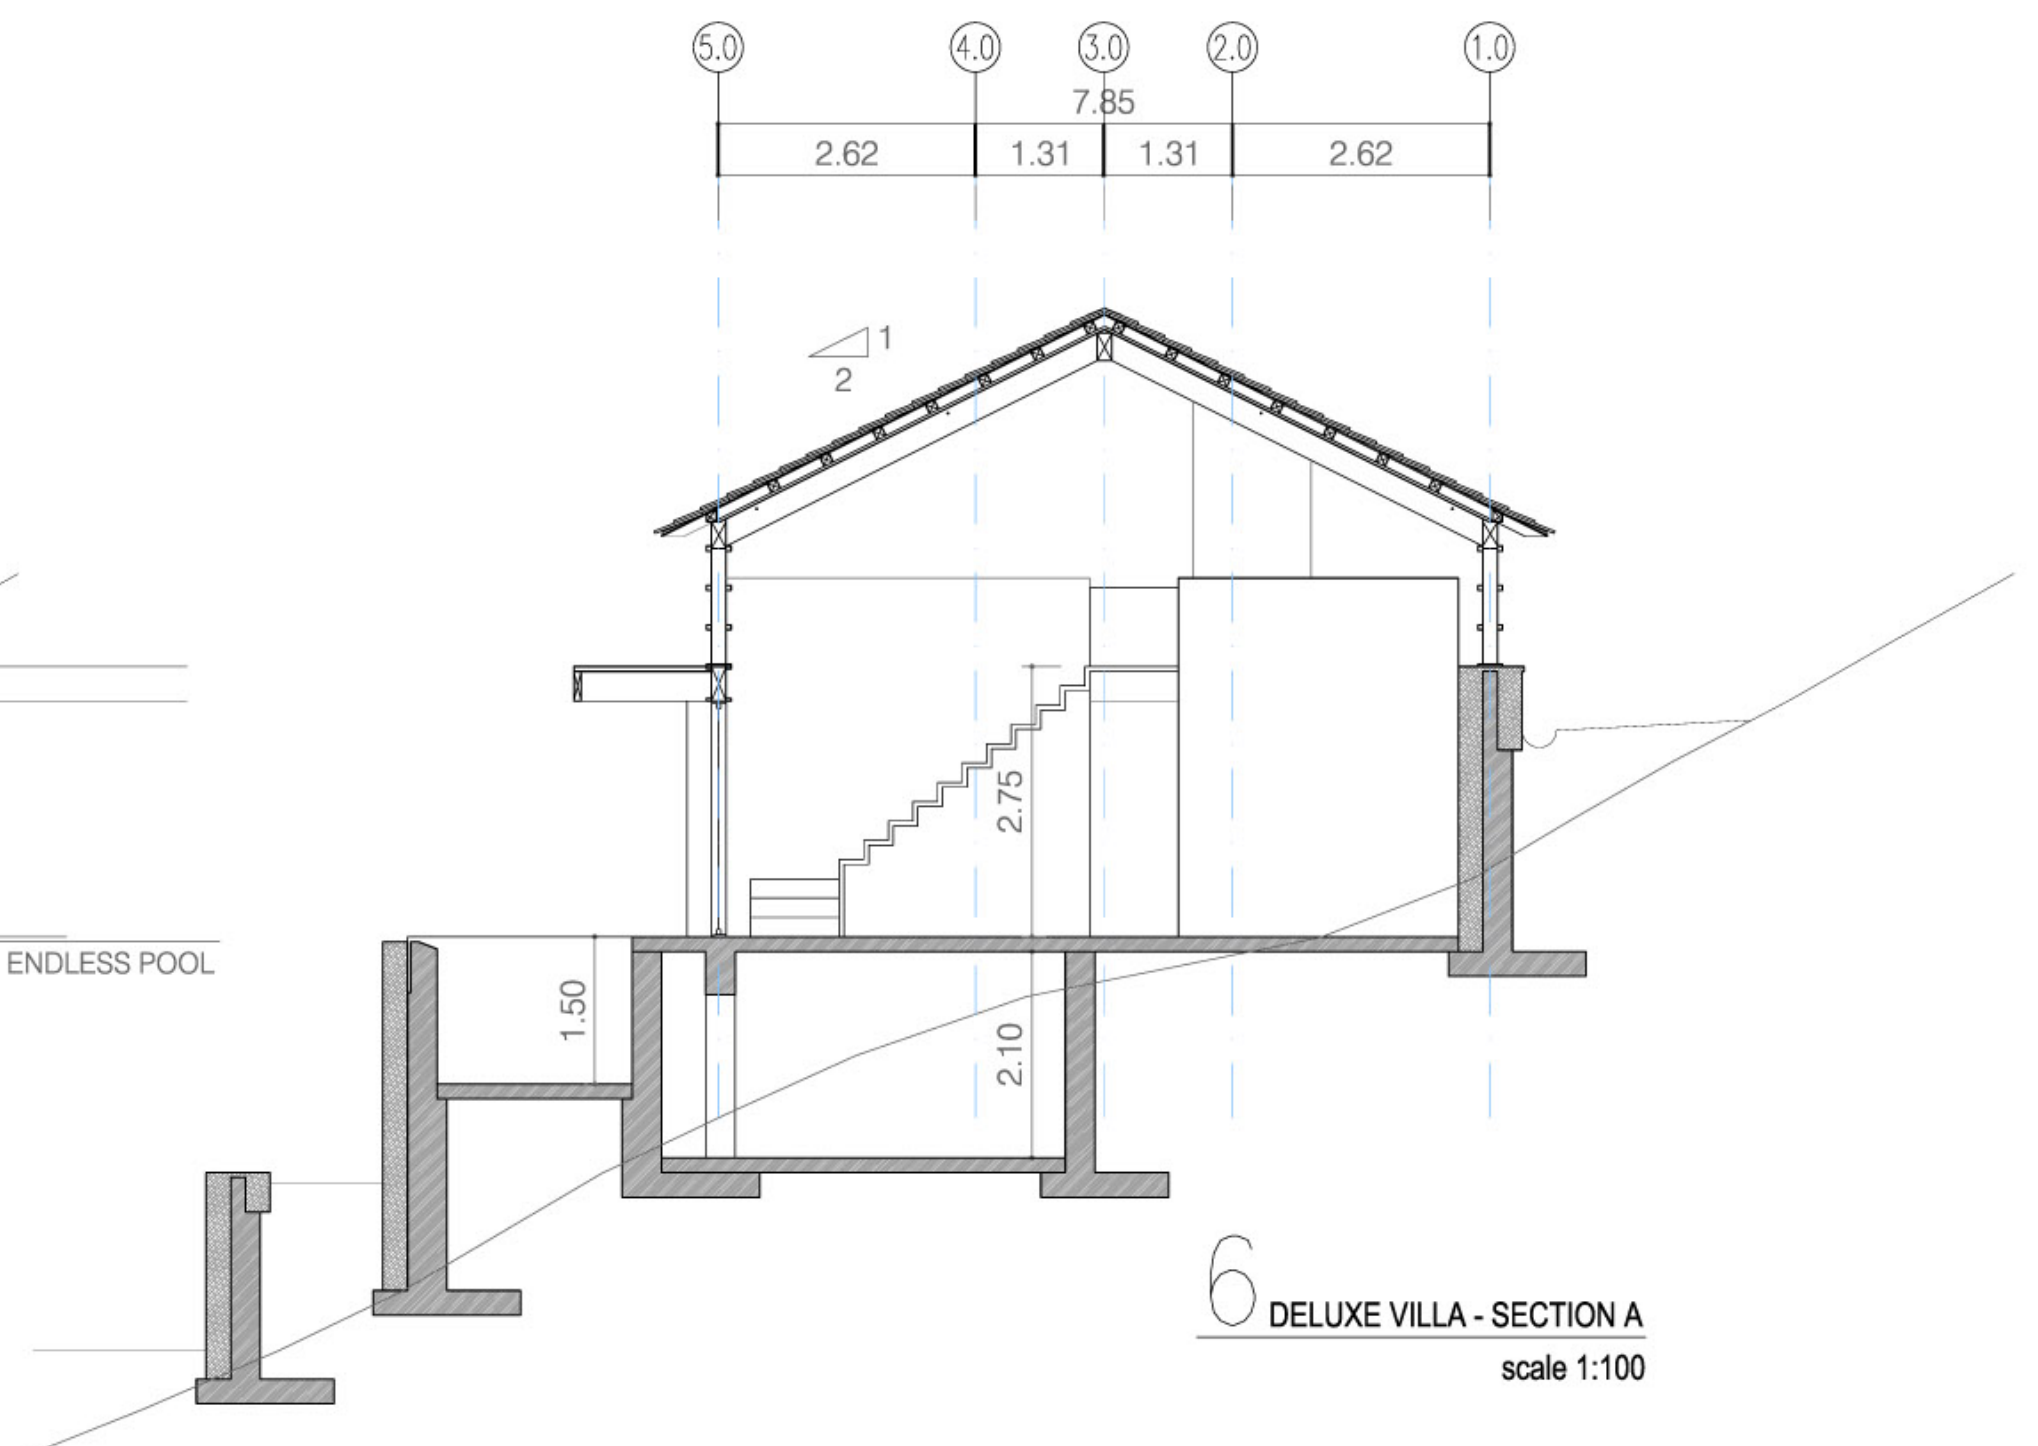


6 DELUXE VILLA - SECTION A
scale 1:100

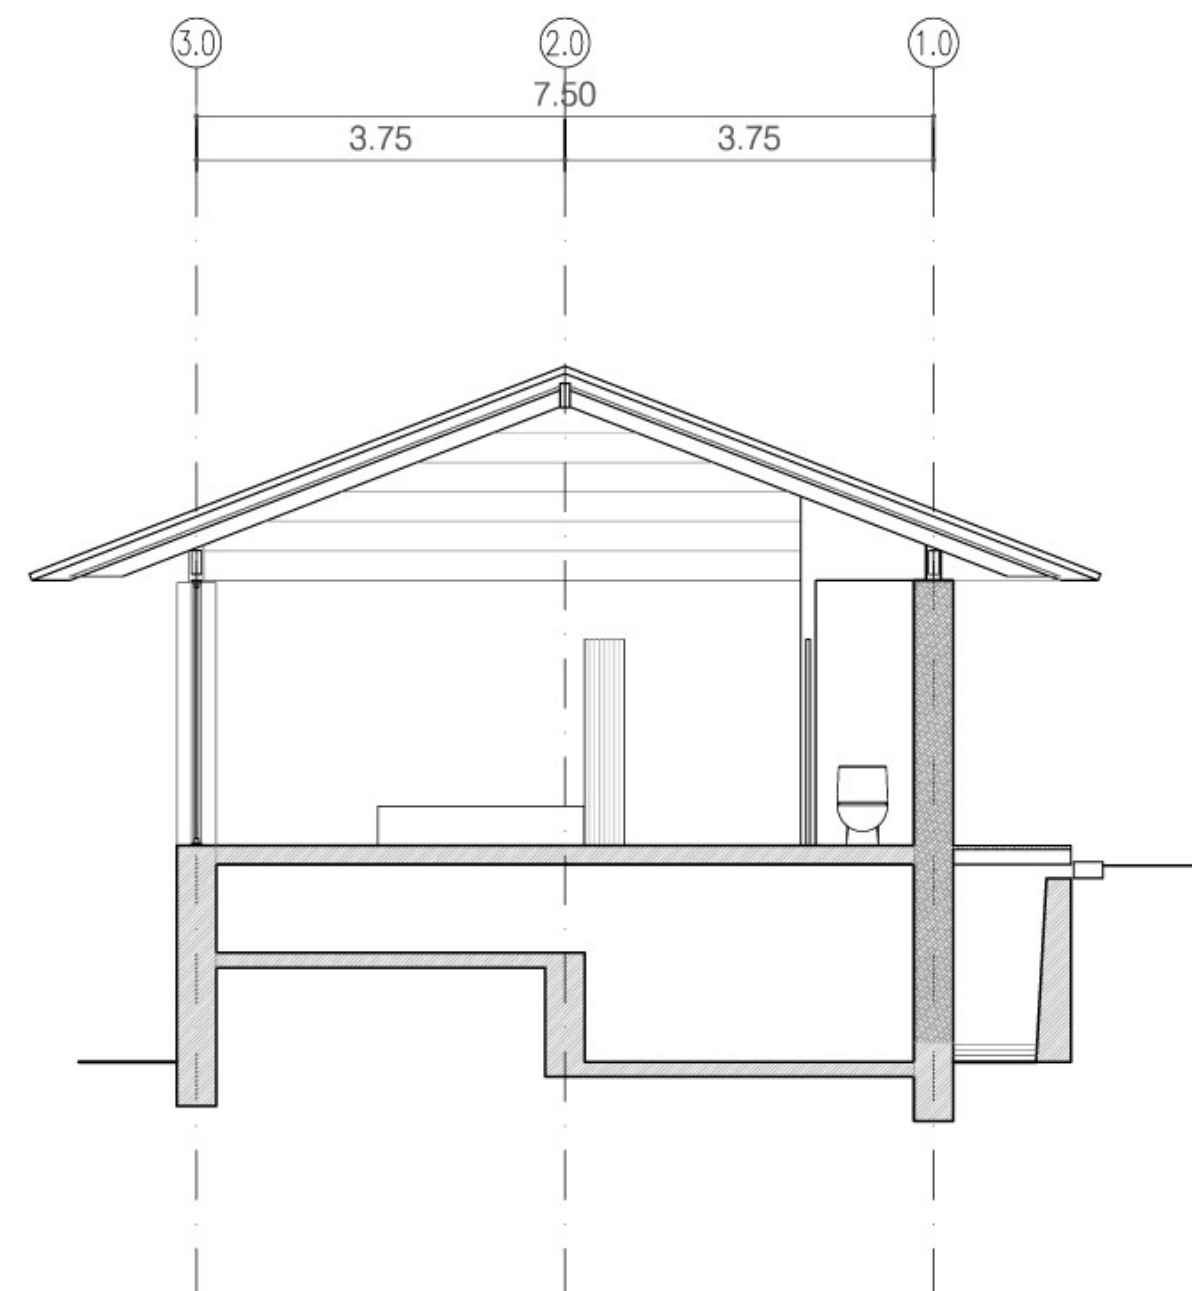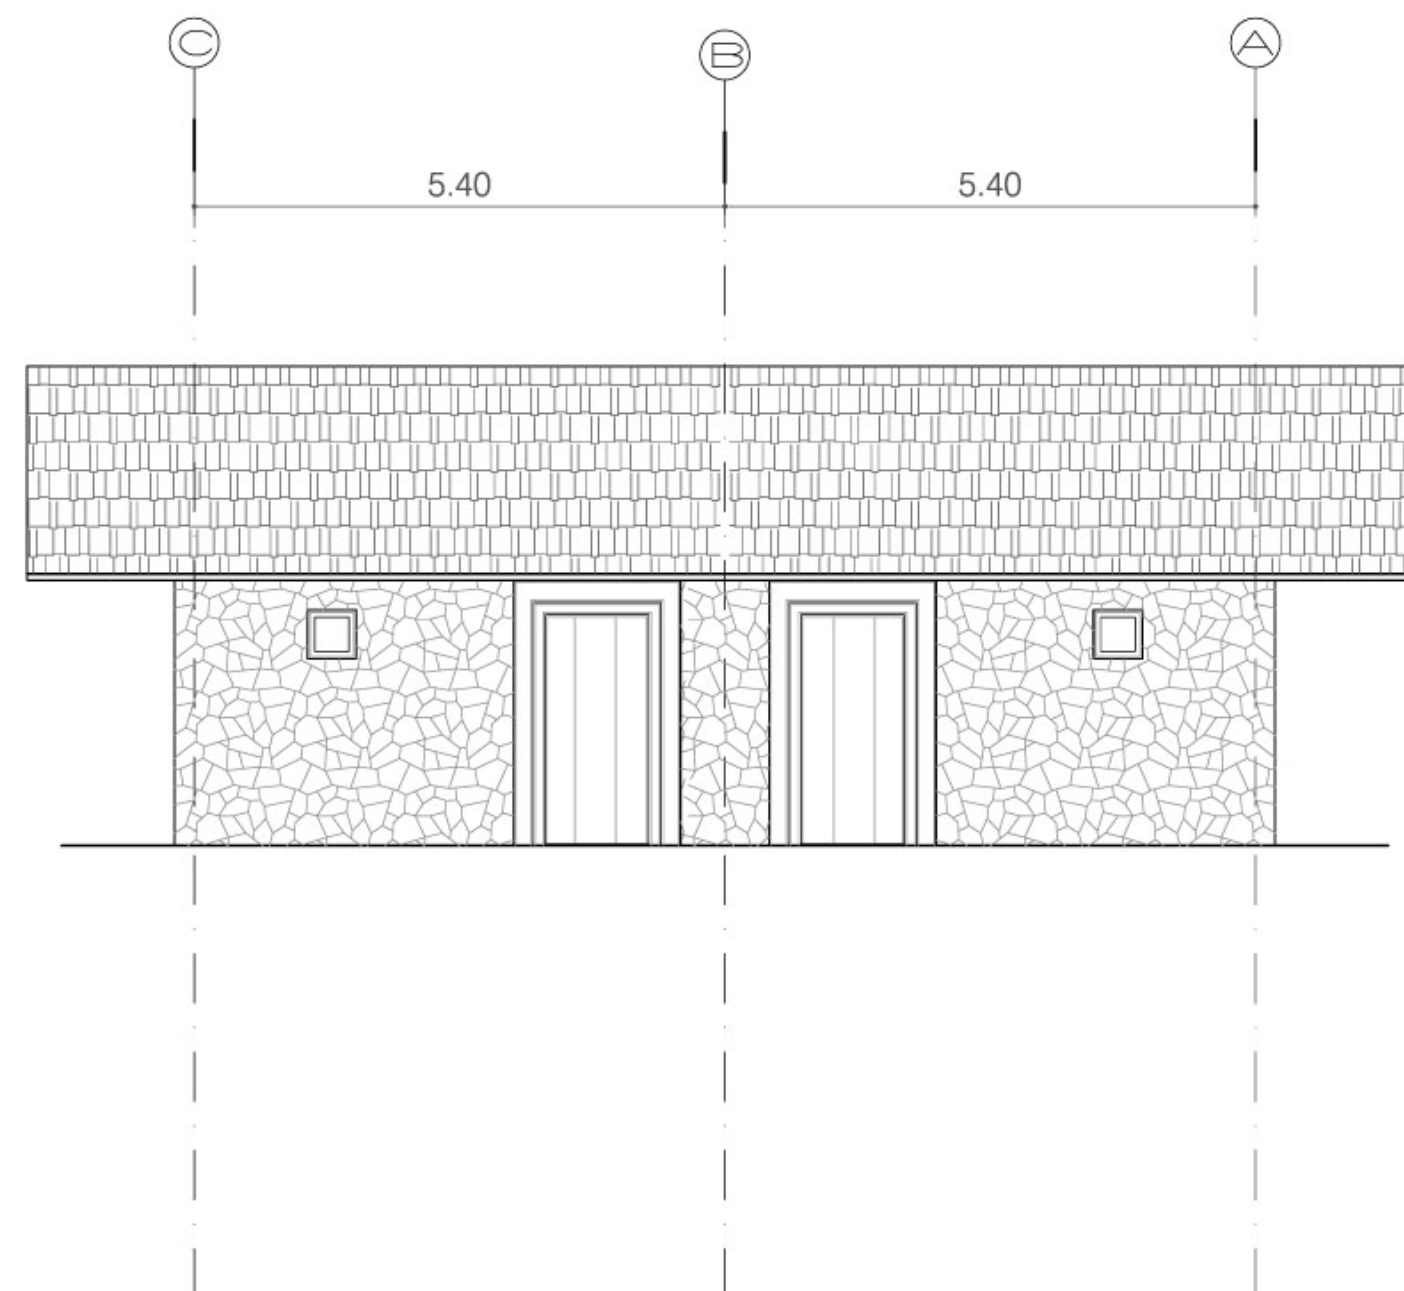

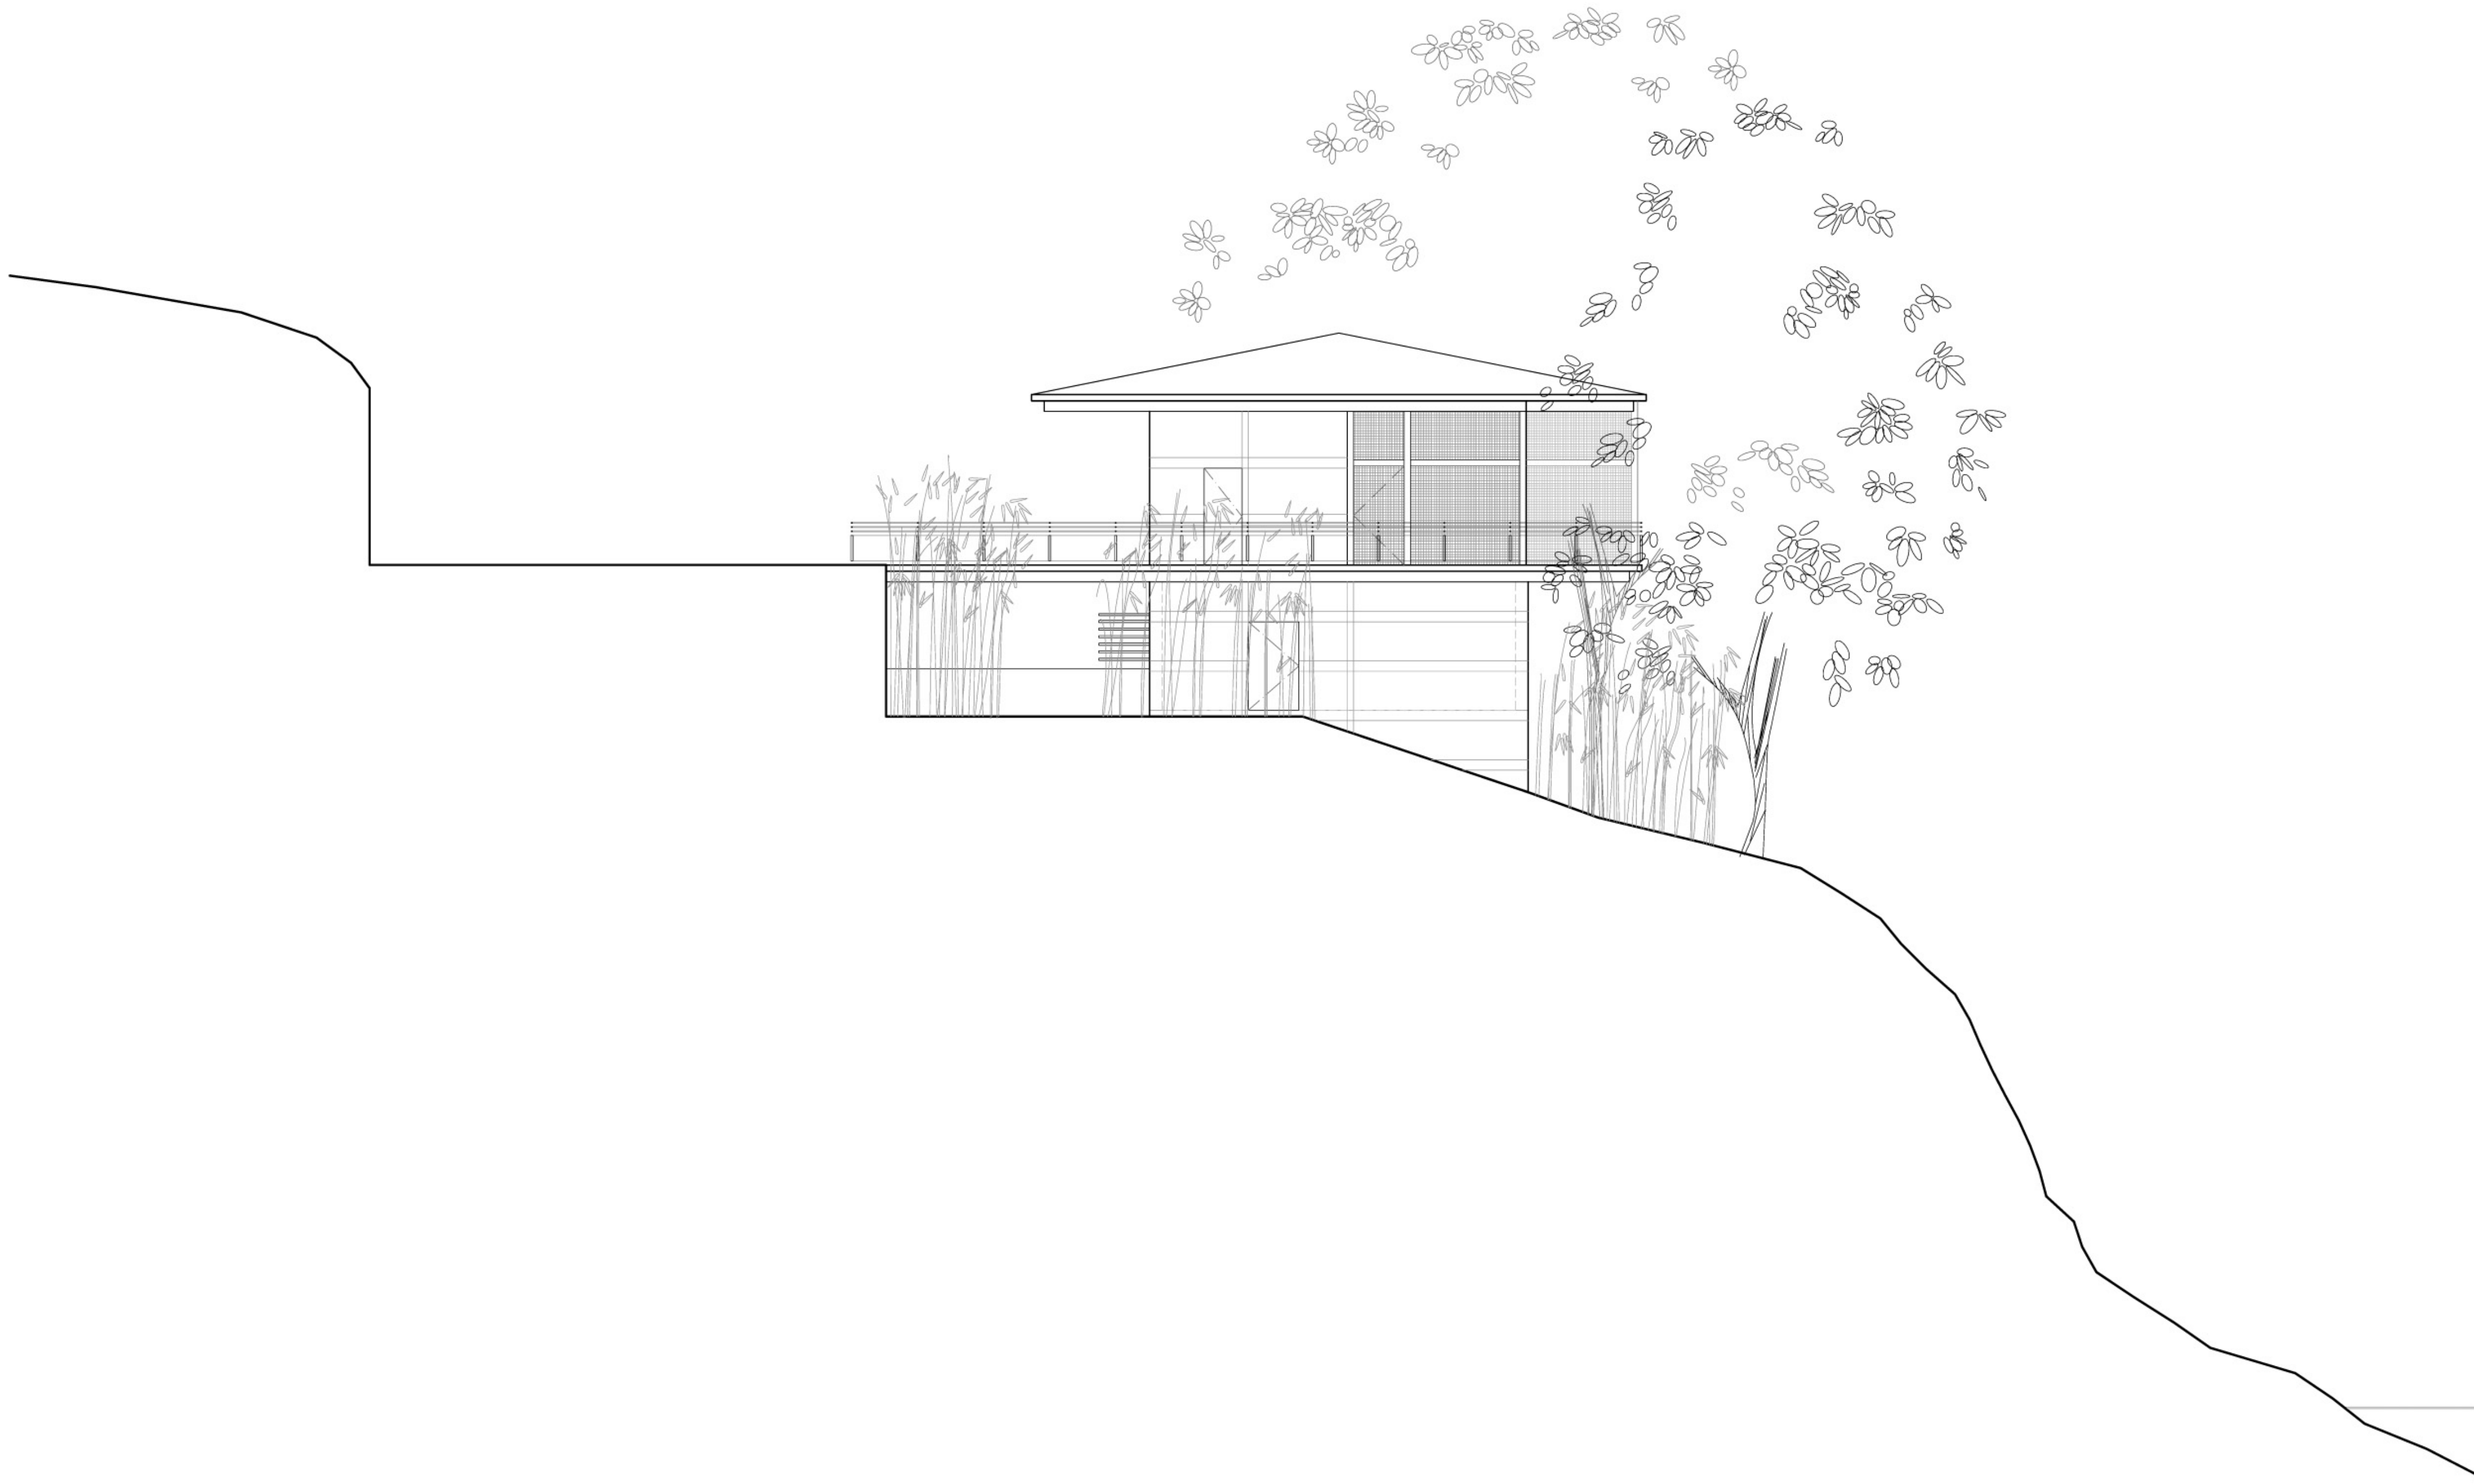

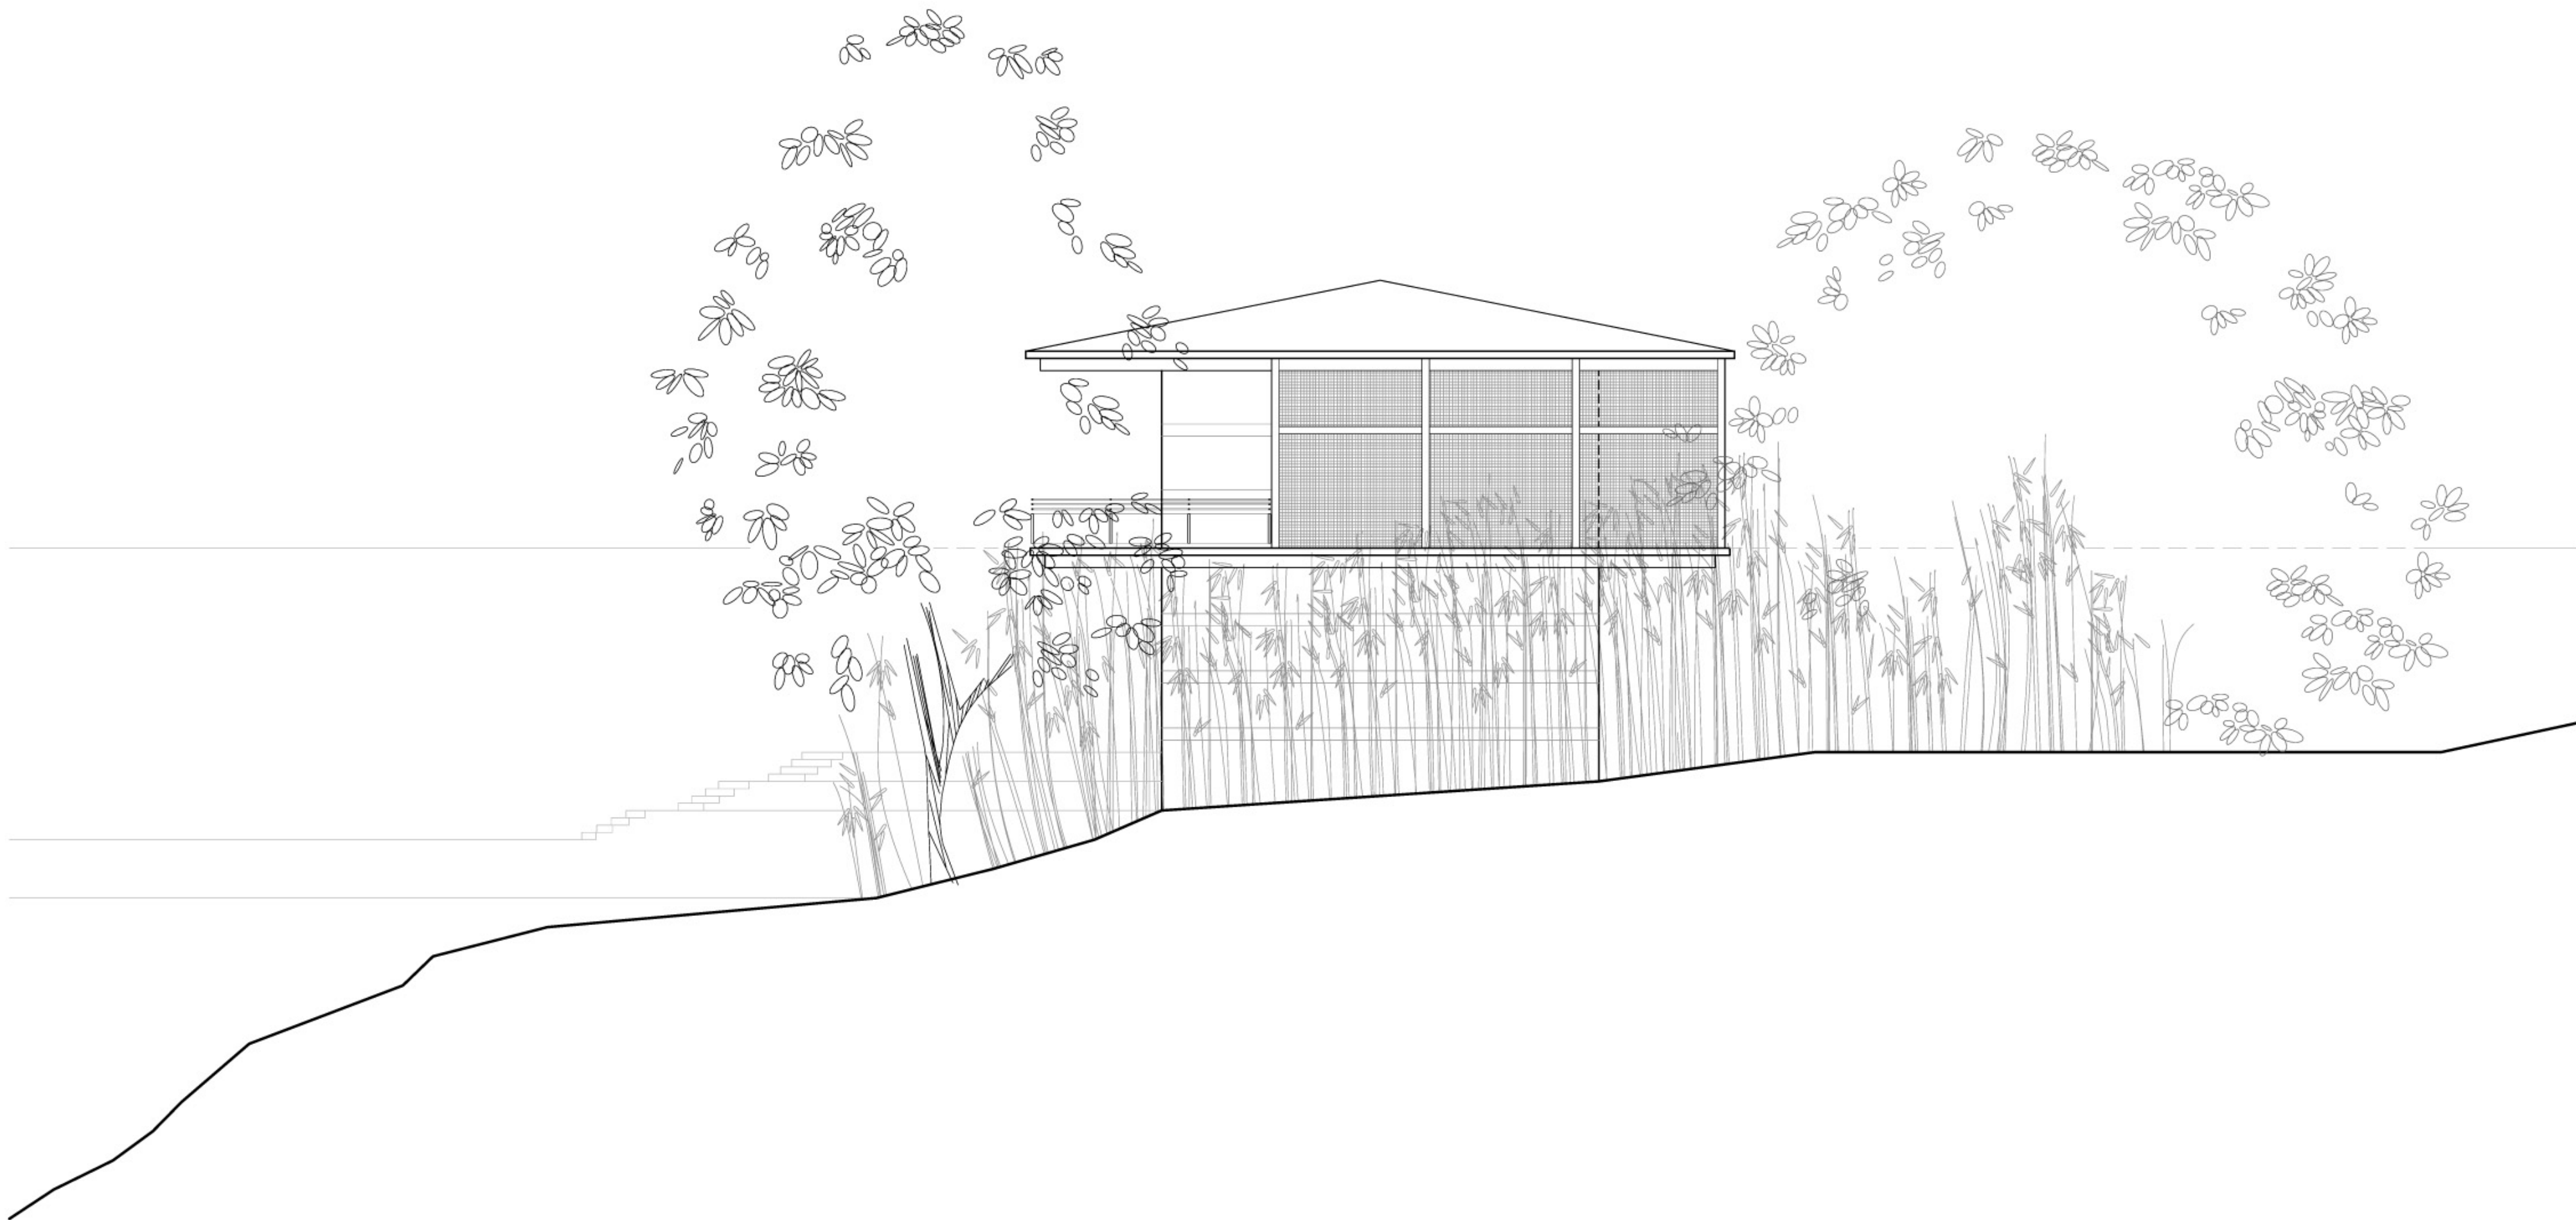

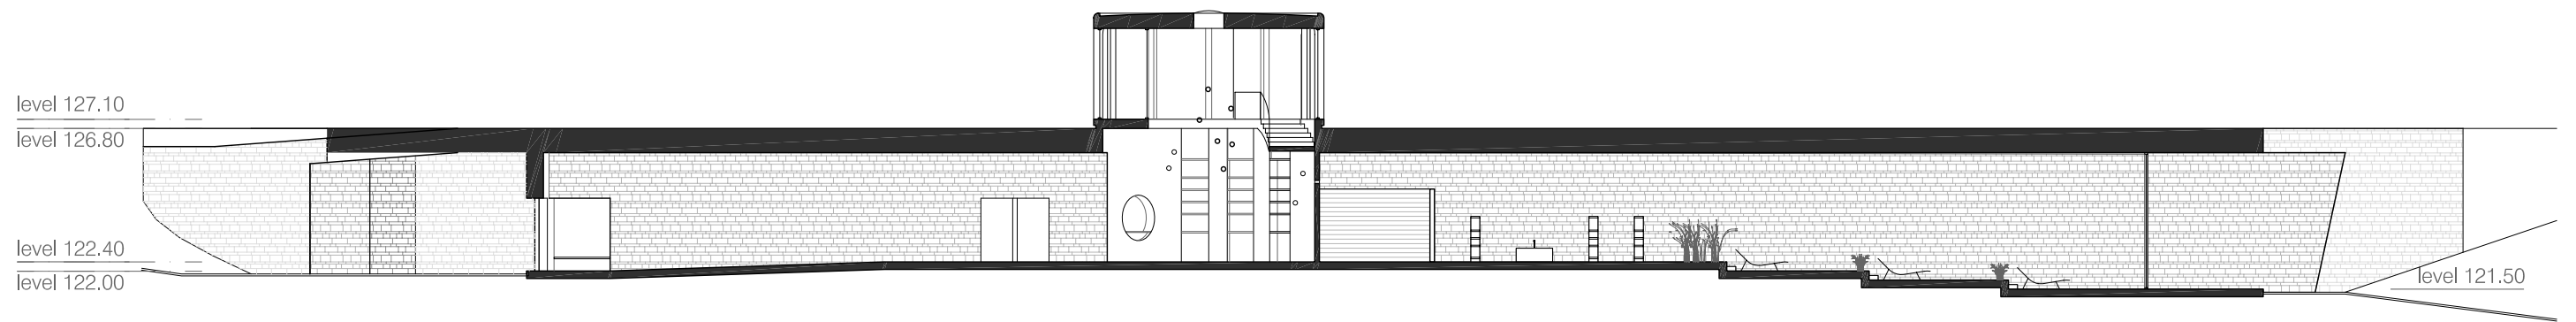

2

SPA - COUPE B-B
scale 1:200

