



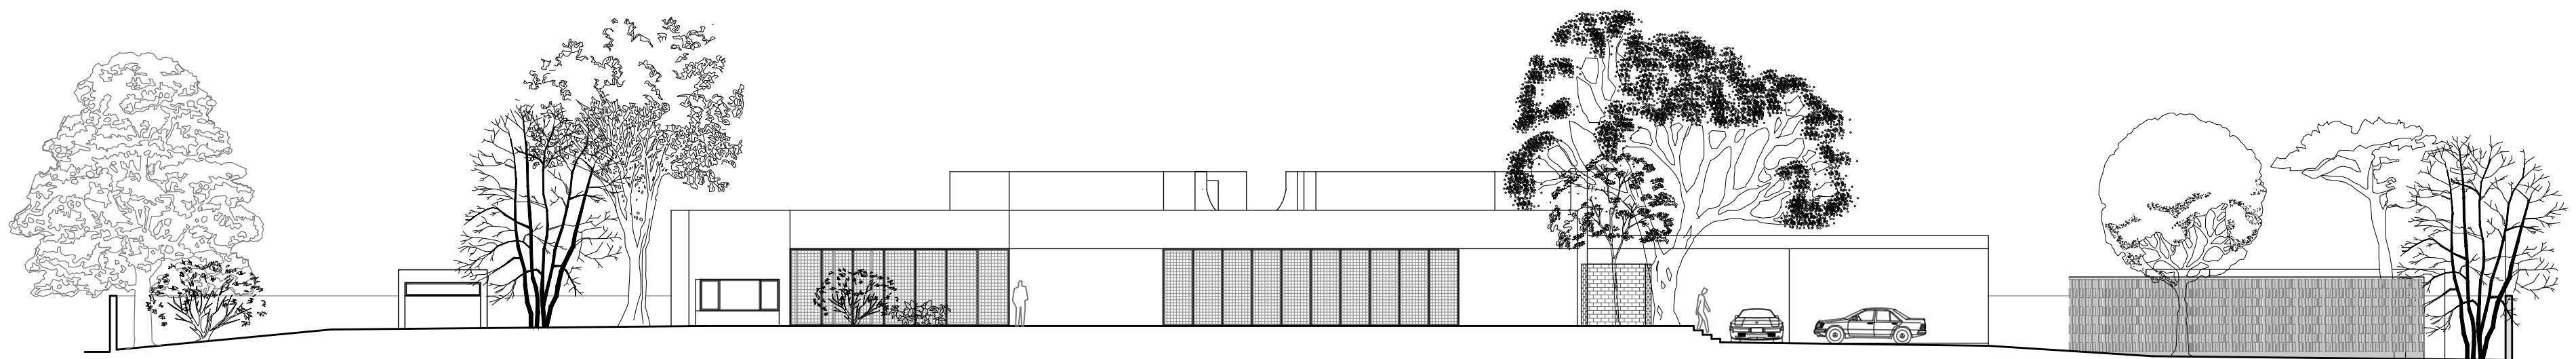

1 3 5 m
South Side Elevation



1 3 5 m
West Side Elevation

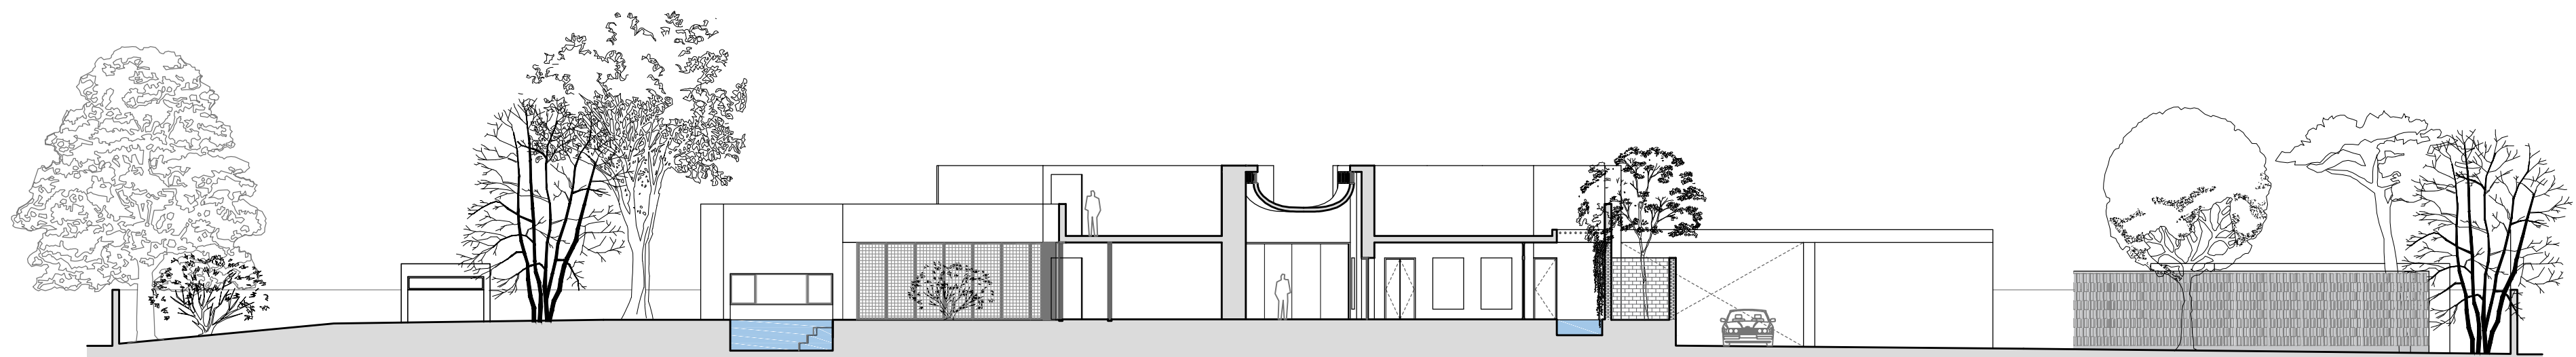

1 3 5 m
Longitudinal Section