




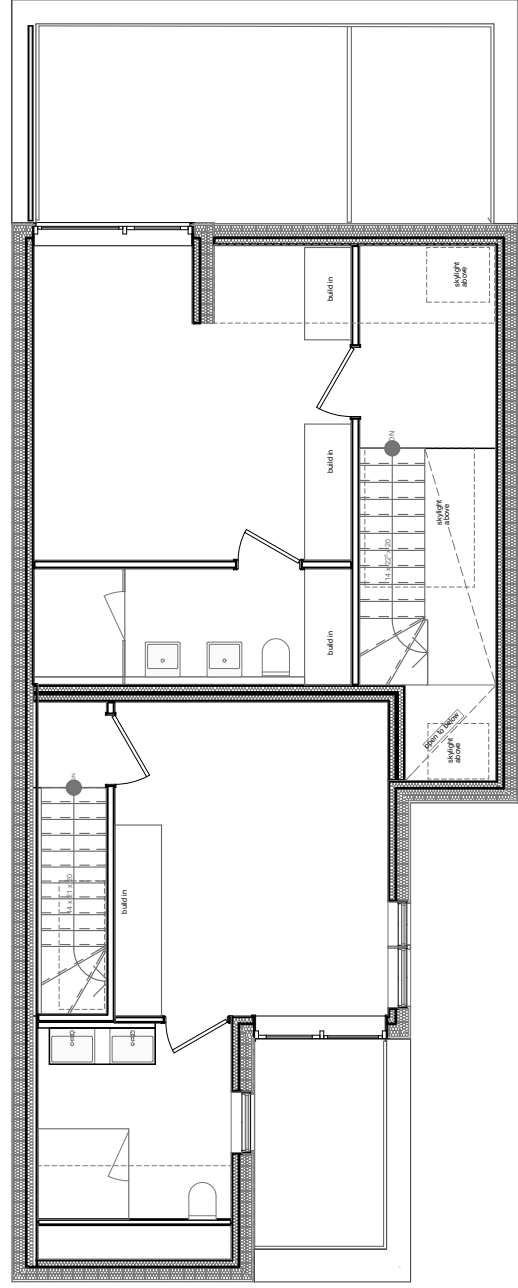


Attic

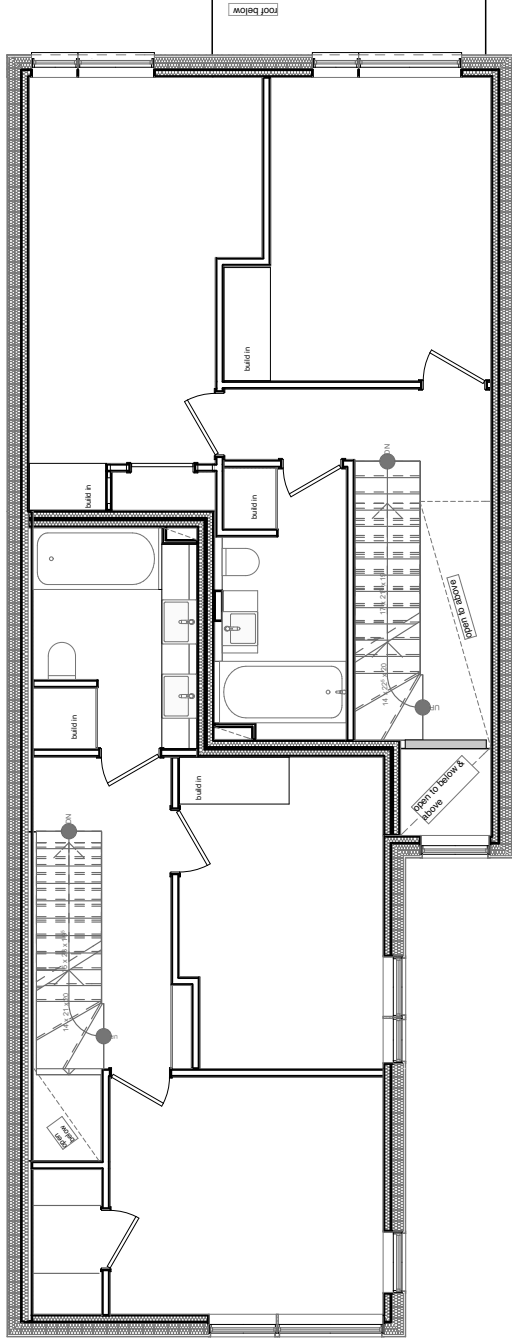


2nd Floor

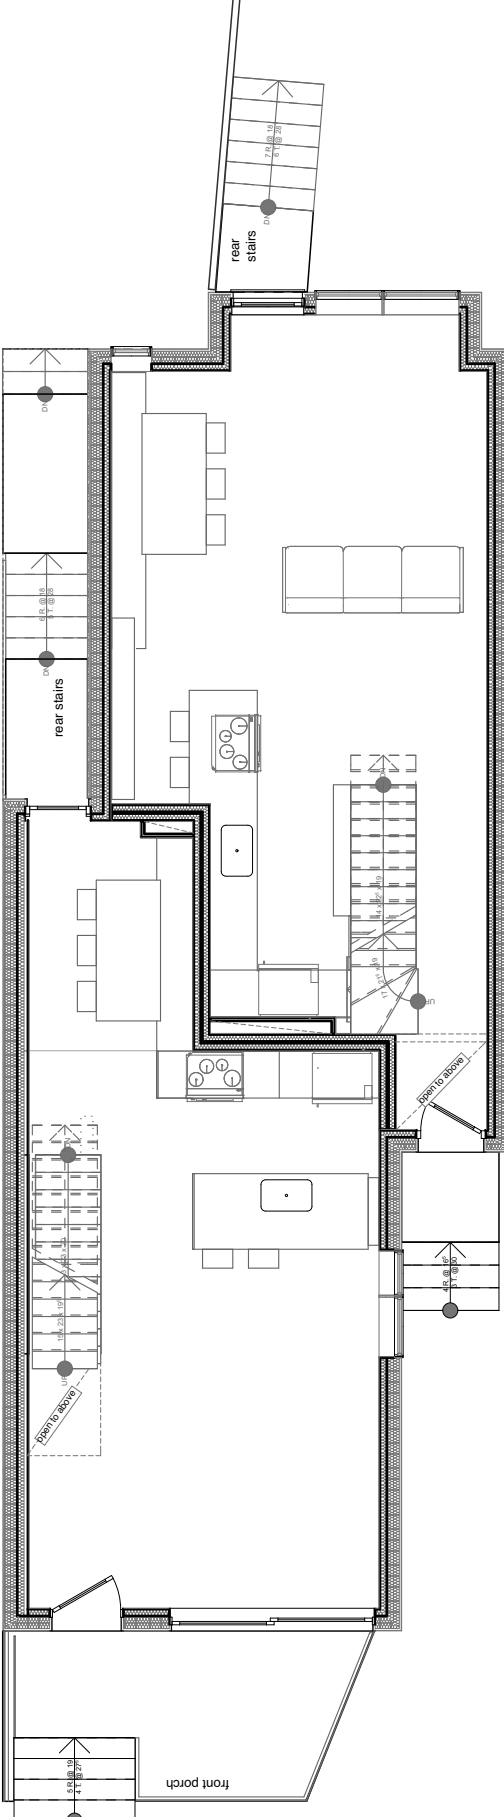


Main Floor

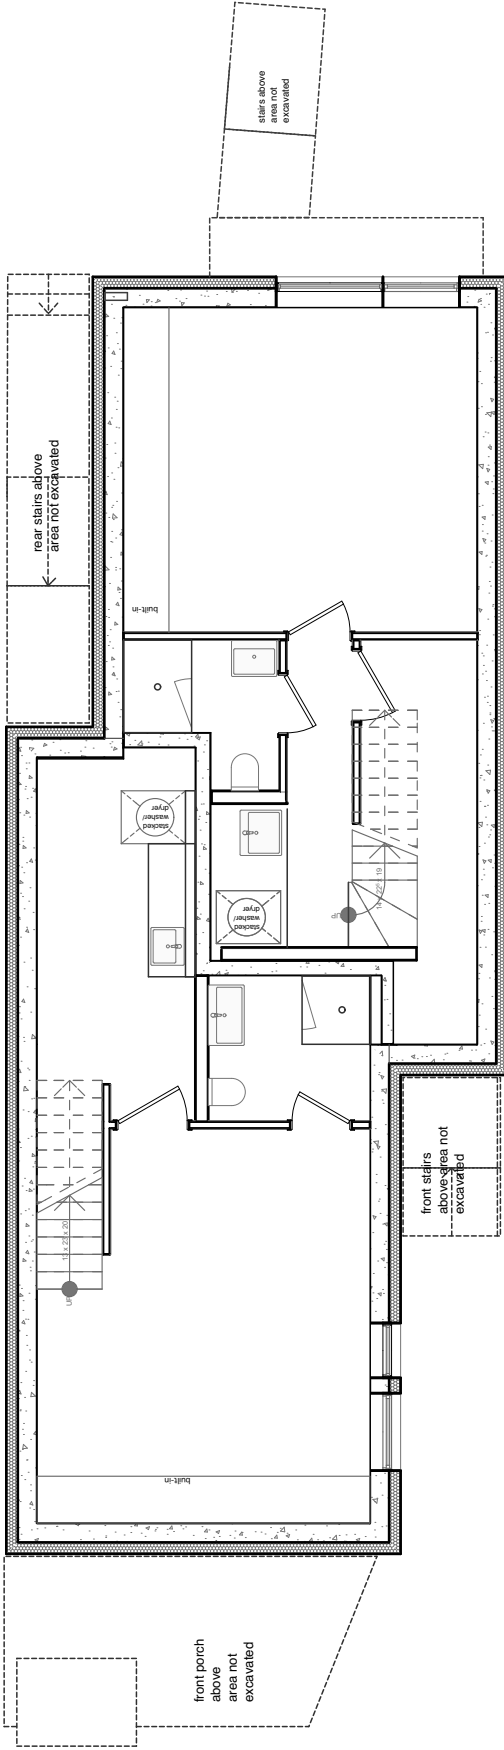


Basement

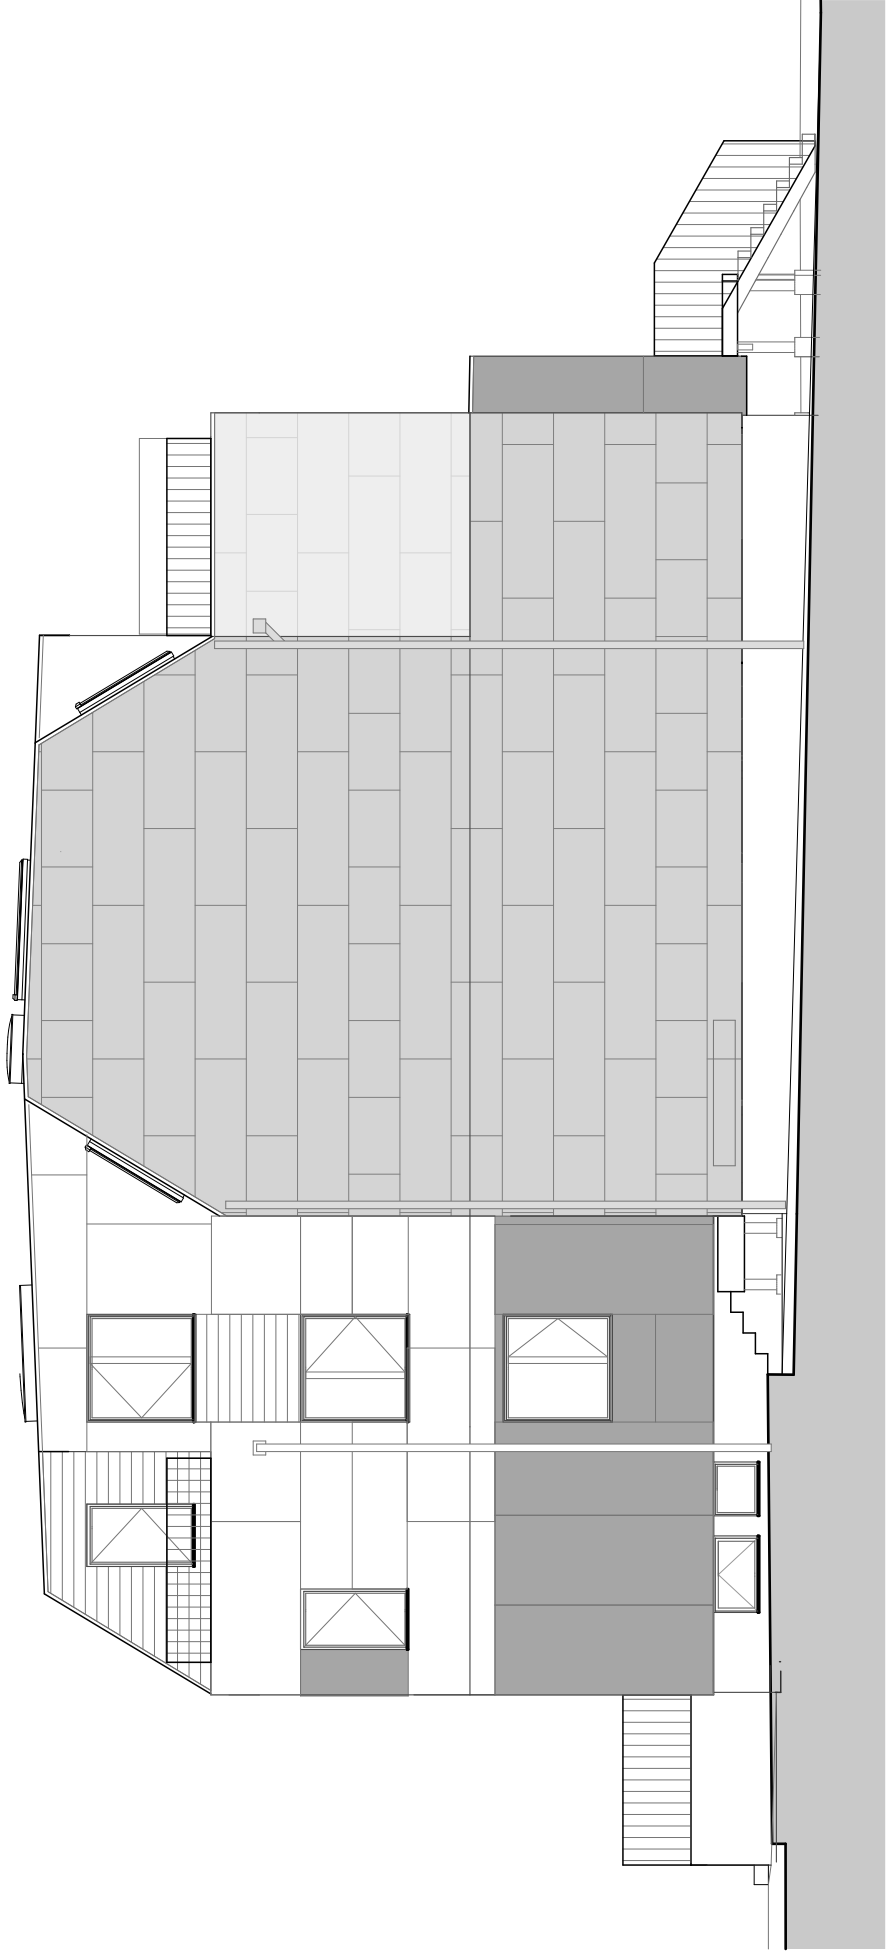


Elevation South

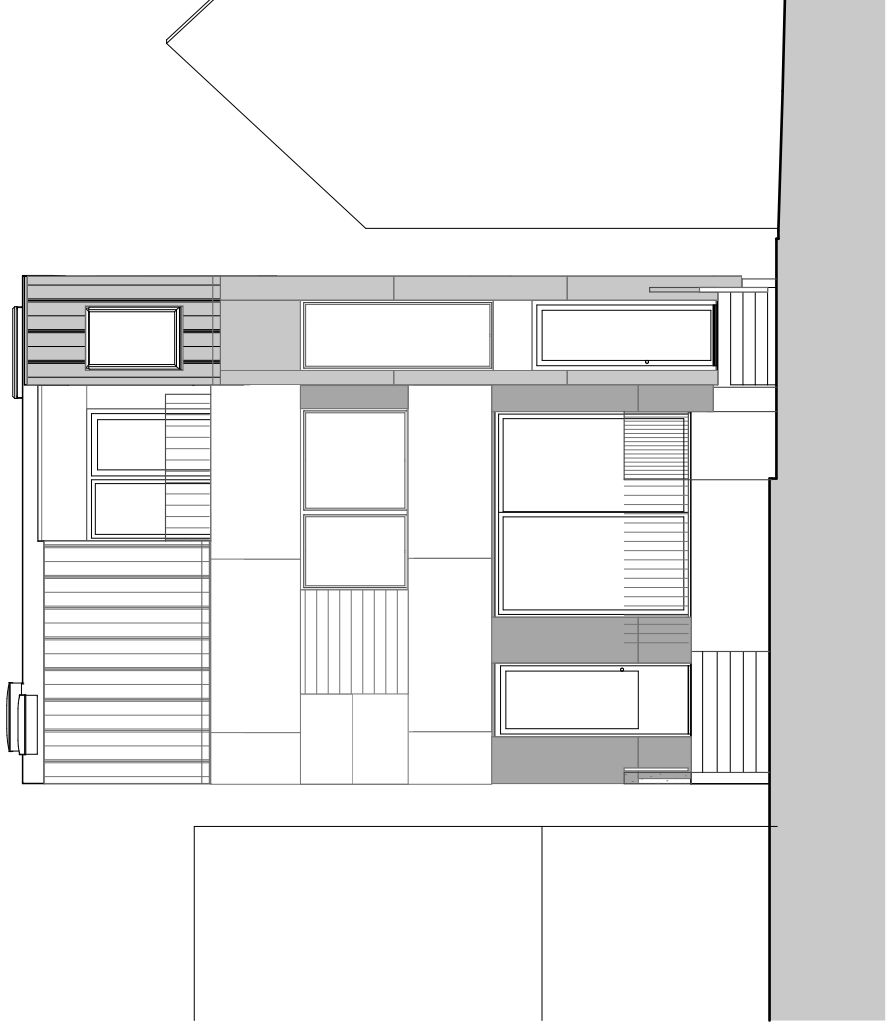


Elevation West

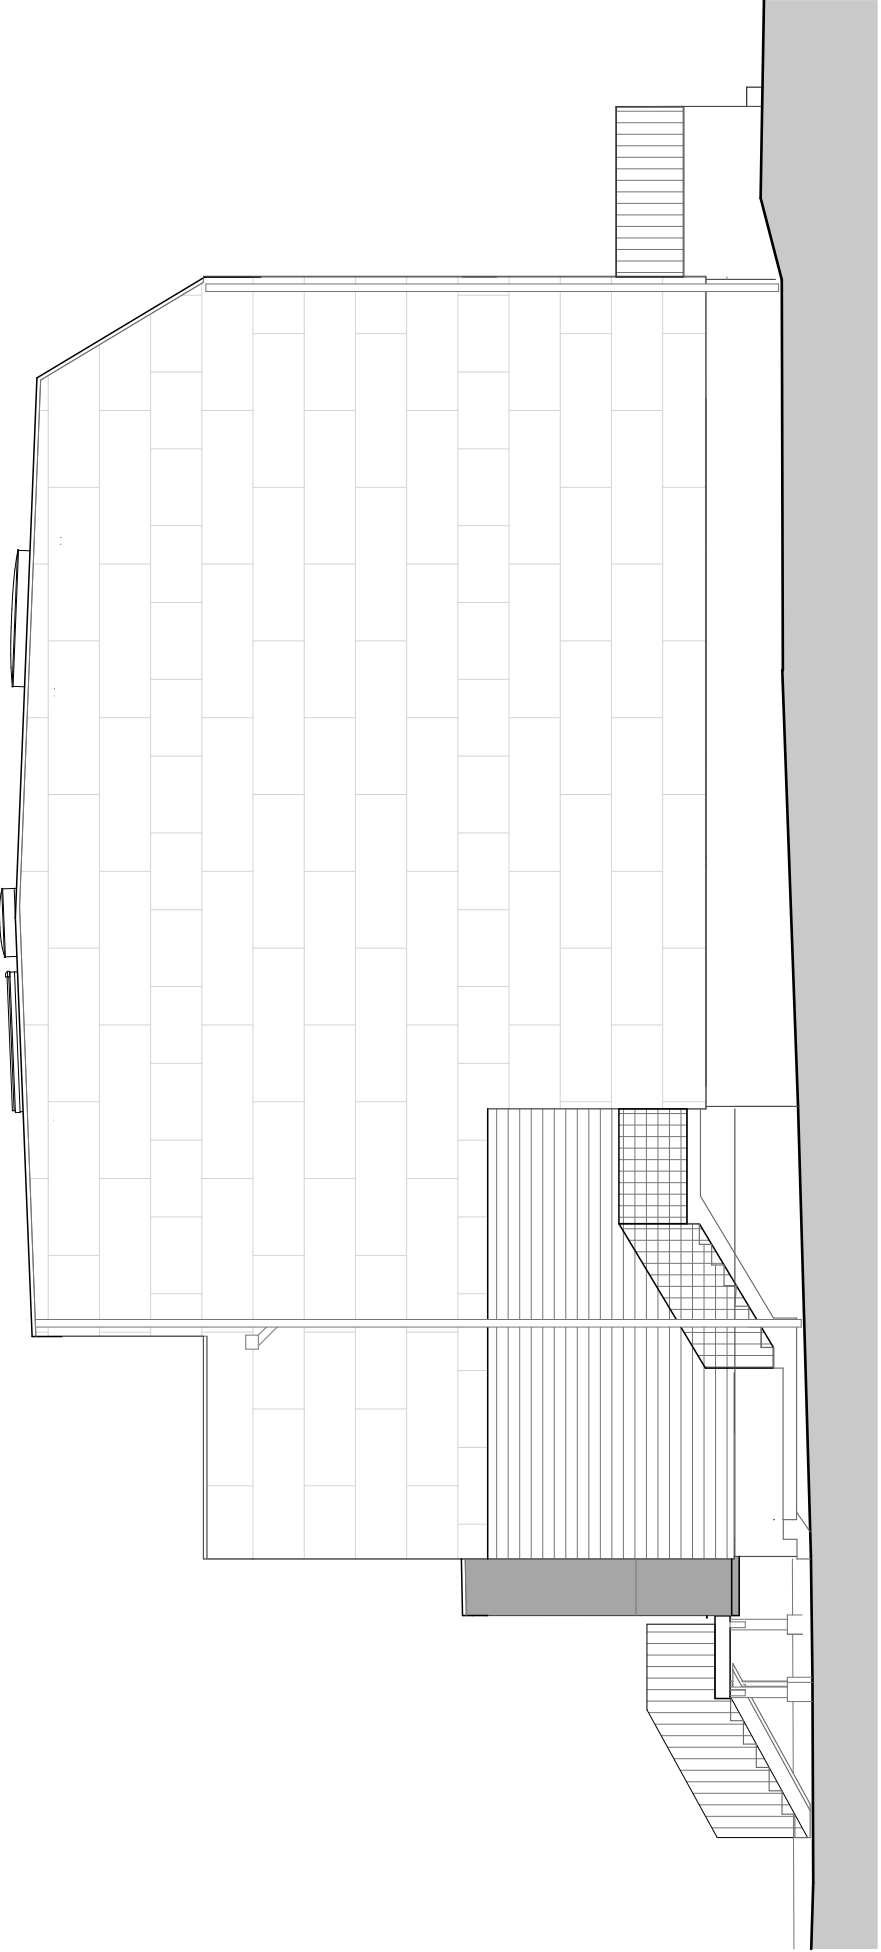


Elevation North

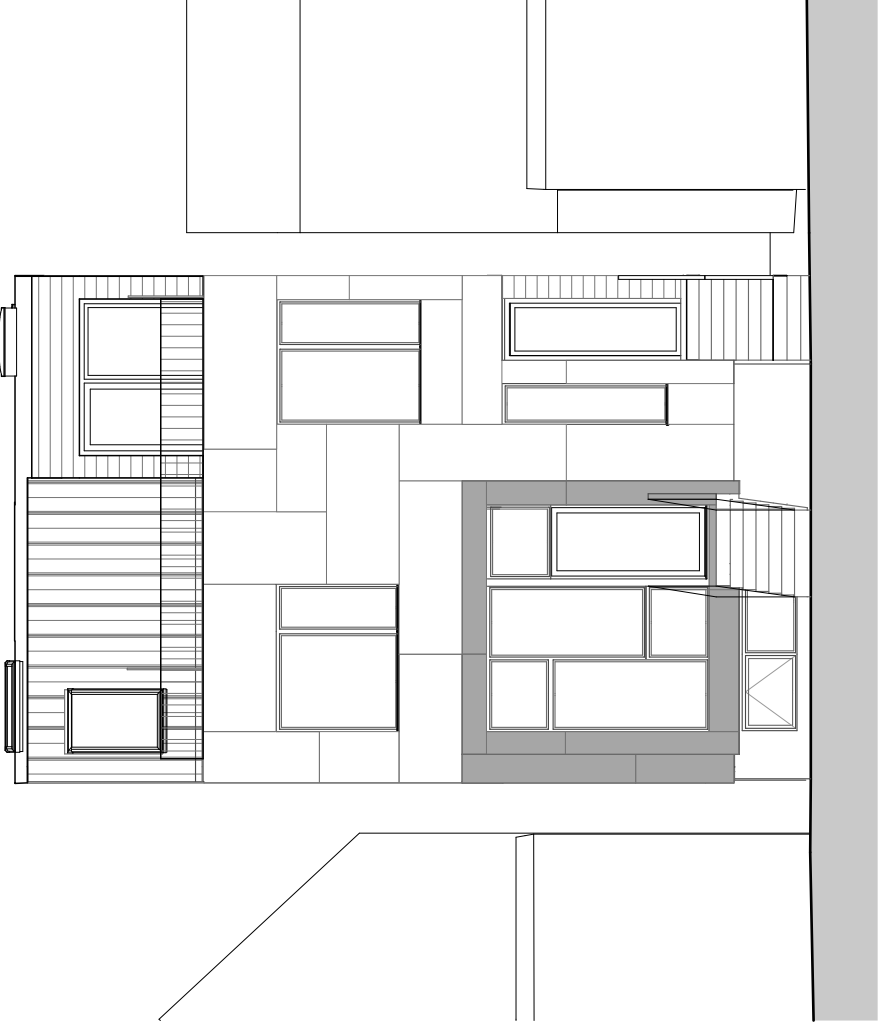

Elevation East

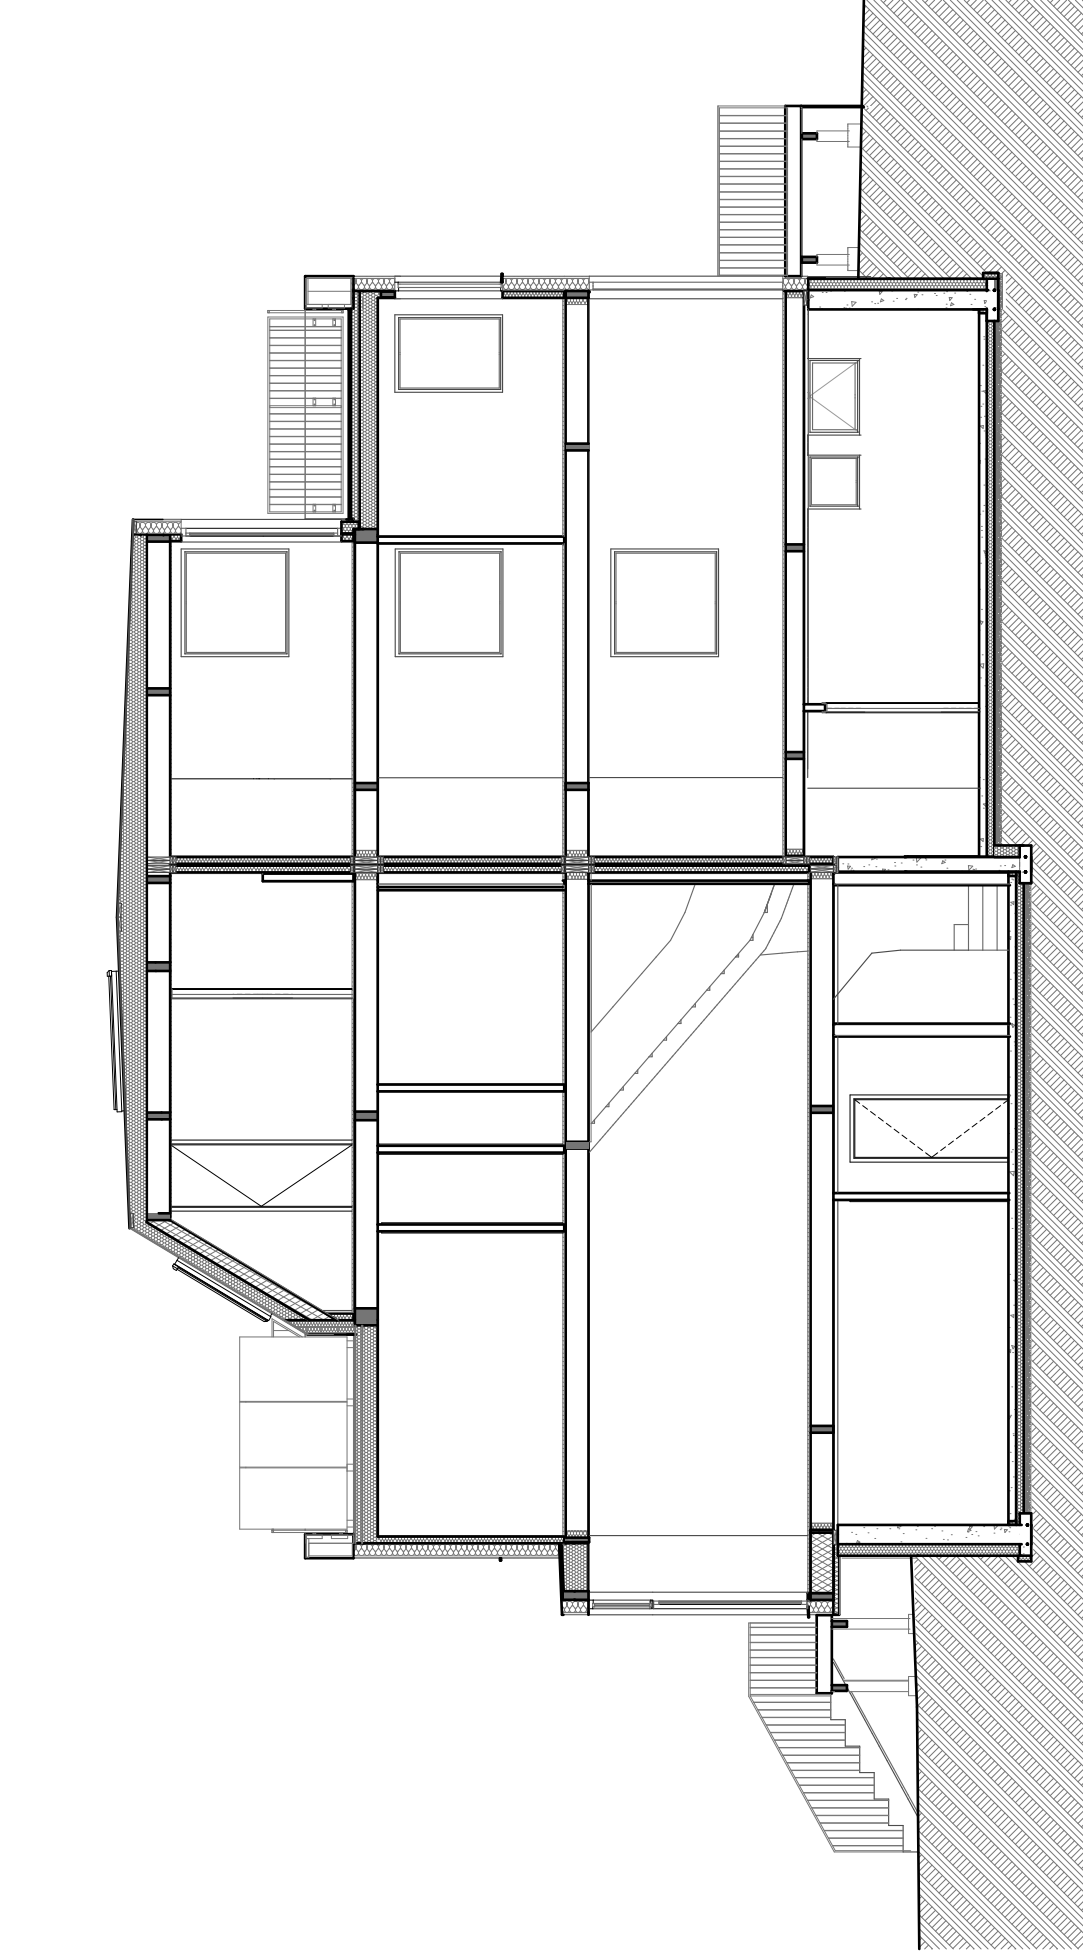

Section AA

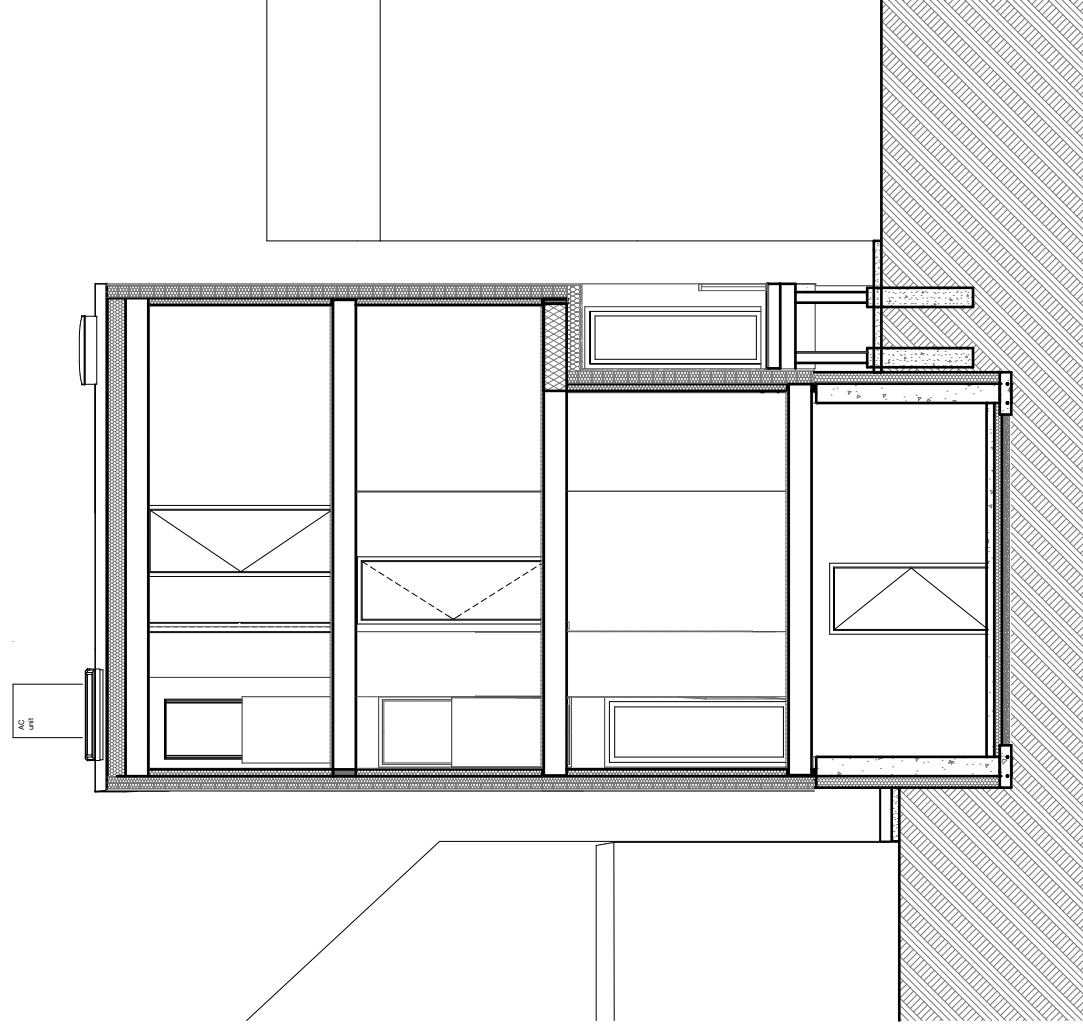

Section BB