


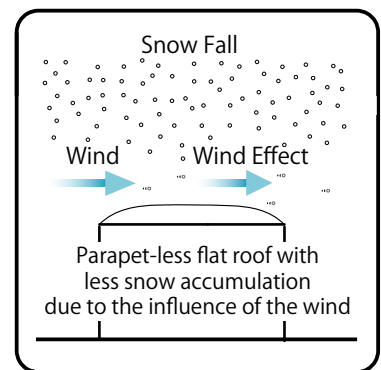


Site Plan 1:700

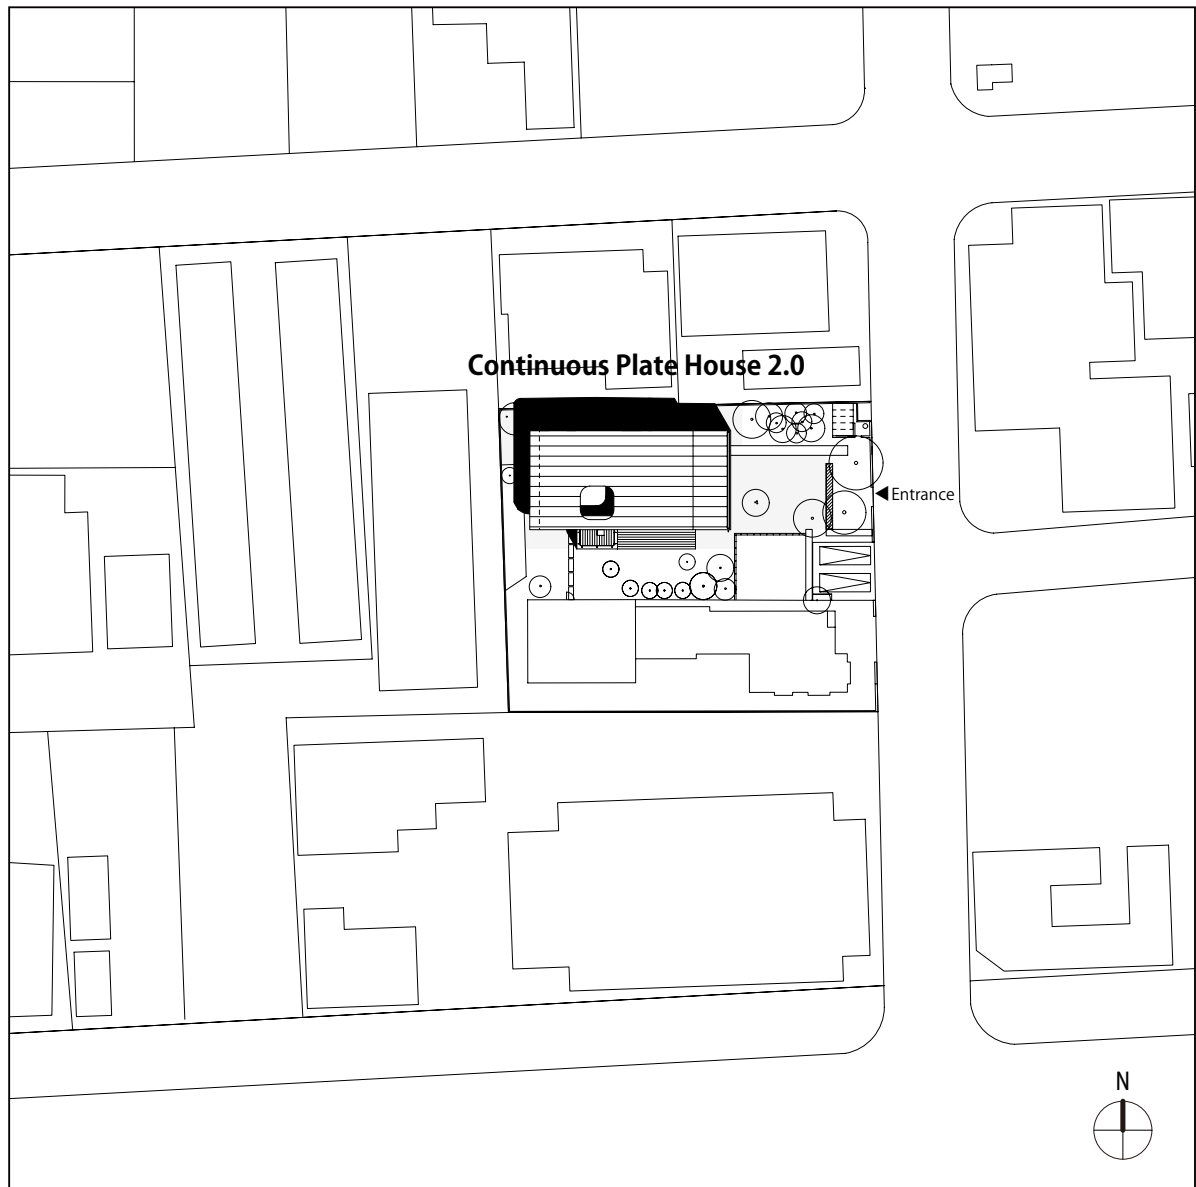


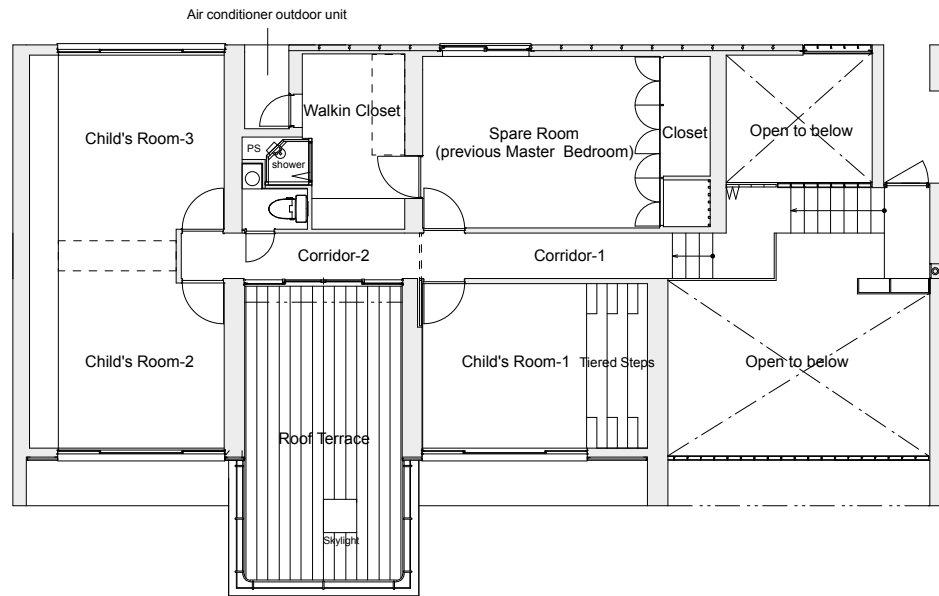

1st Floor Plan 1:150

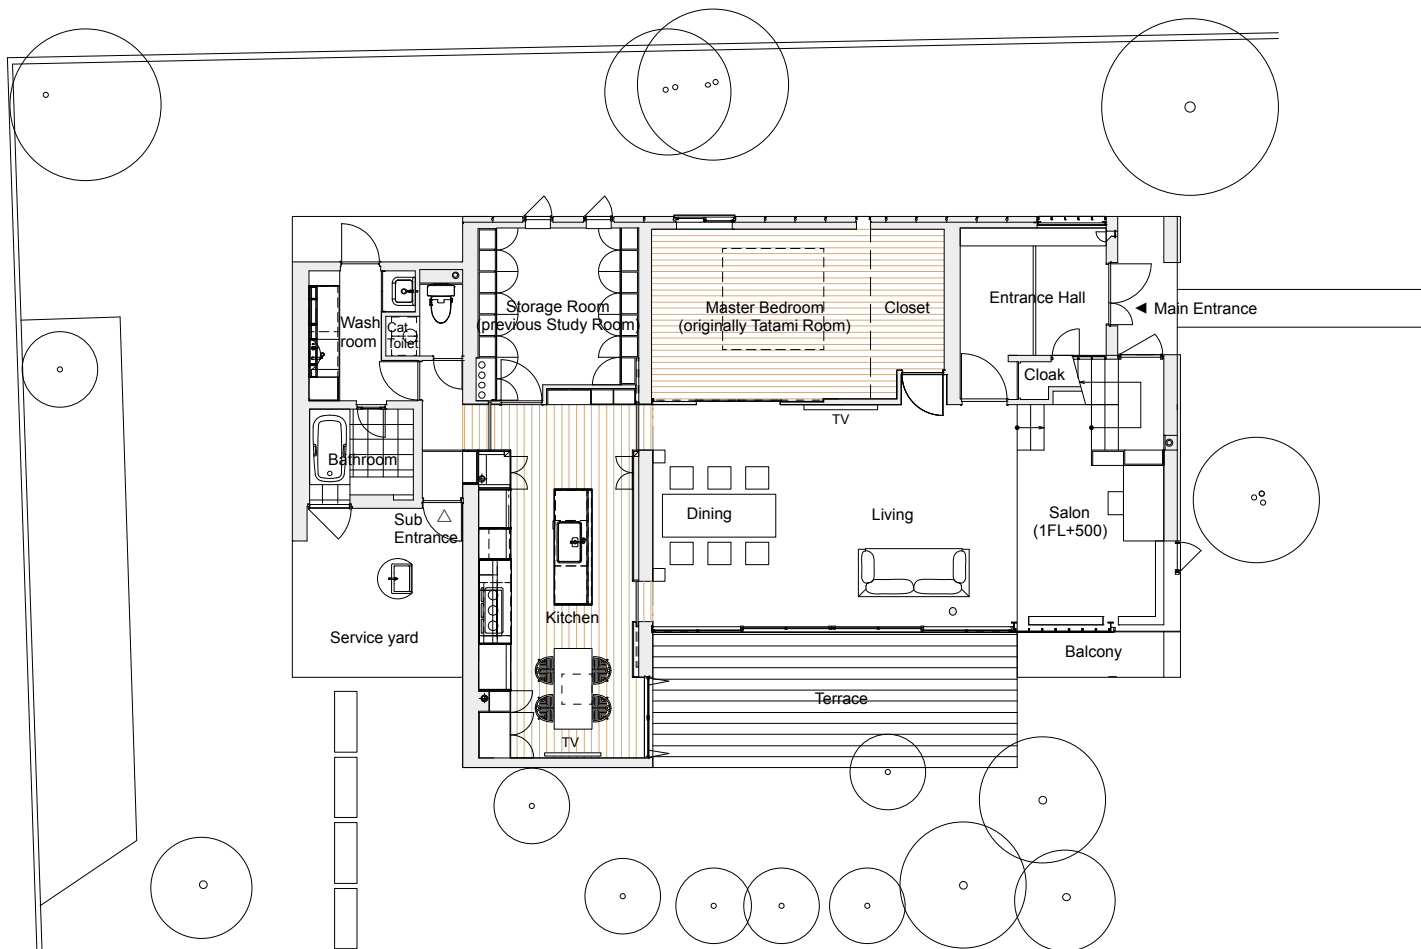

Ground Floor Plan after Renovation 1:150

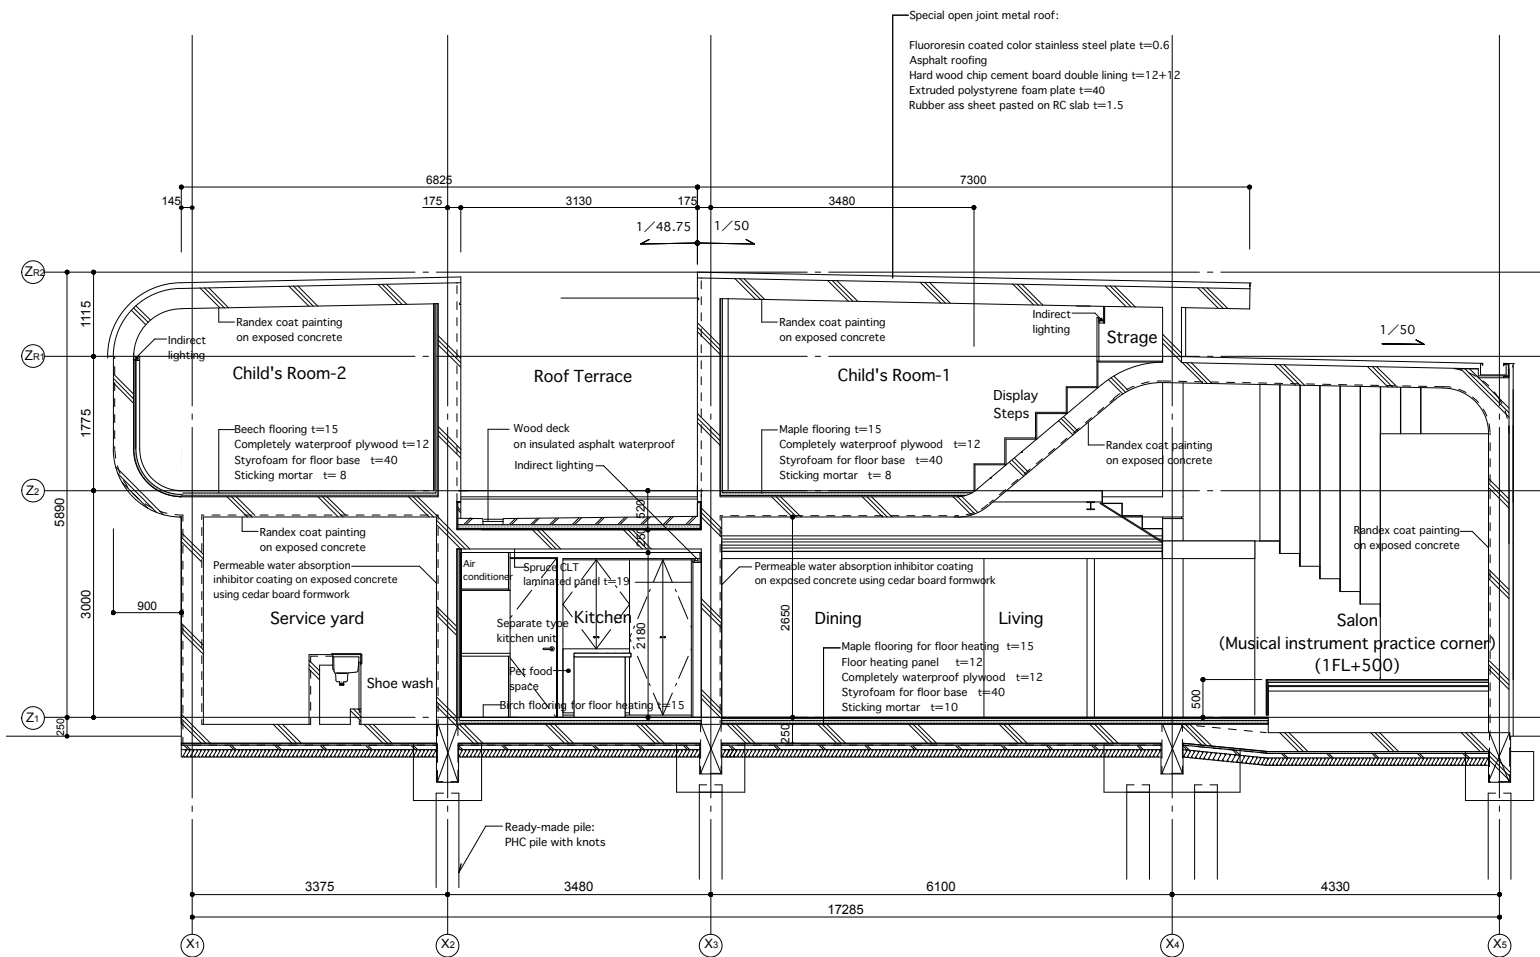

Detailed east-west cross-section 1:100



Animation showing the concept that a single plate is bent to become a floor / wall / ceiling