


FLOOR PLAN






SIDE ELEVATION



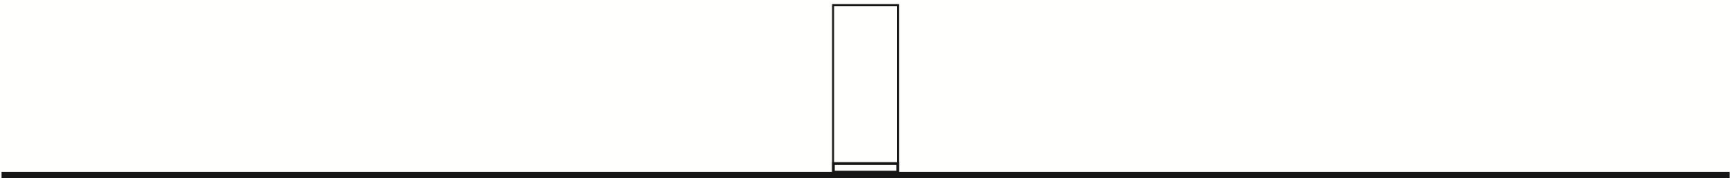



FRONT ELEVATION



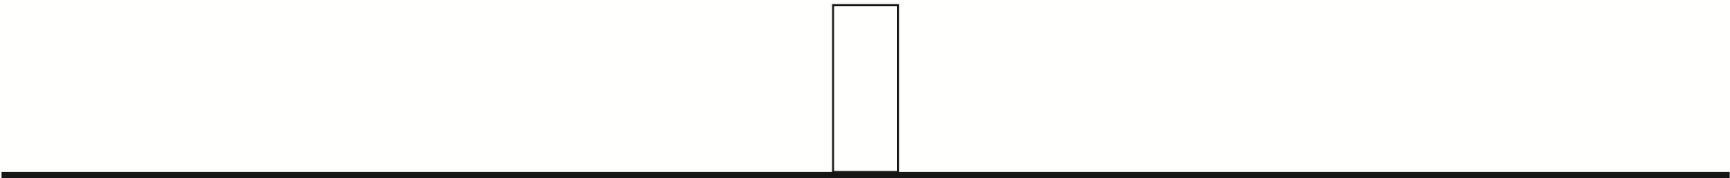

REAR ELEVATION

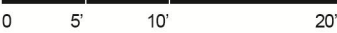

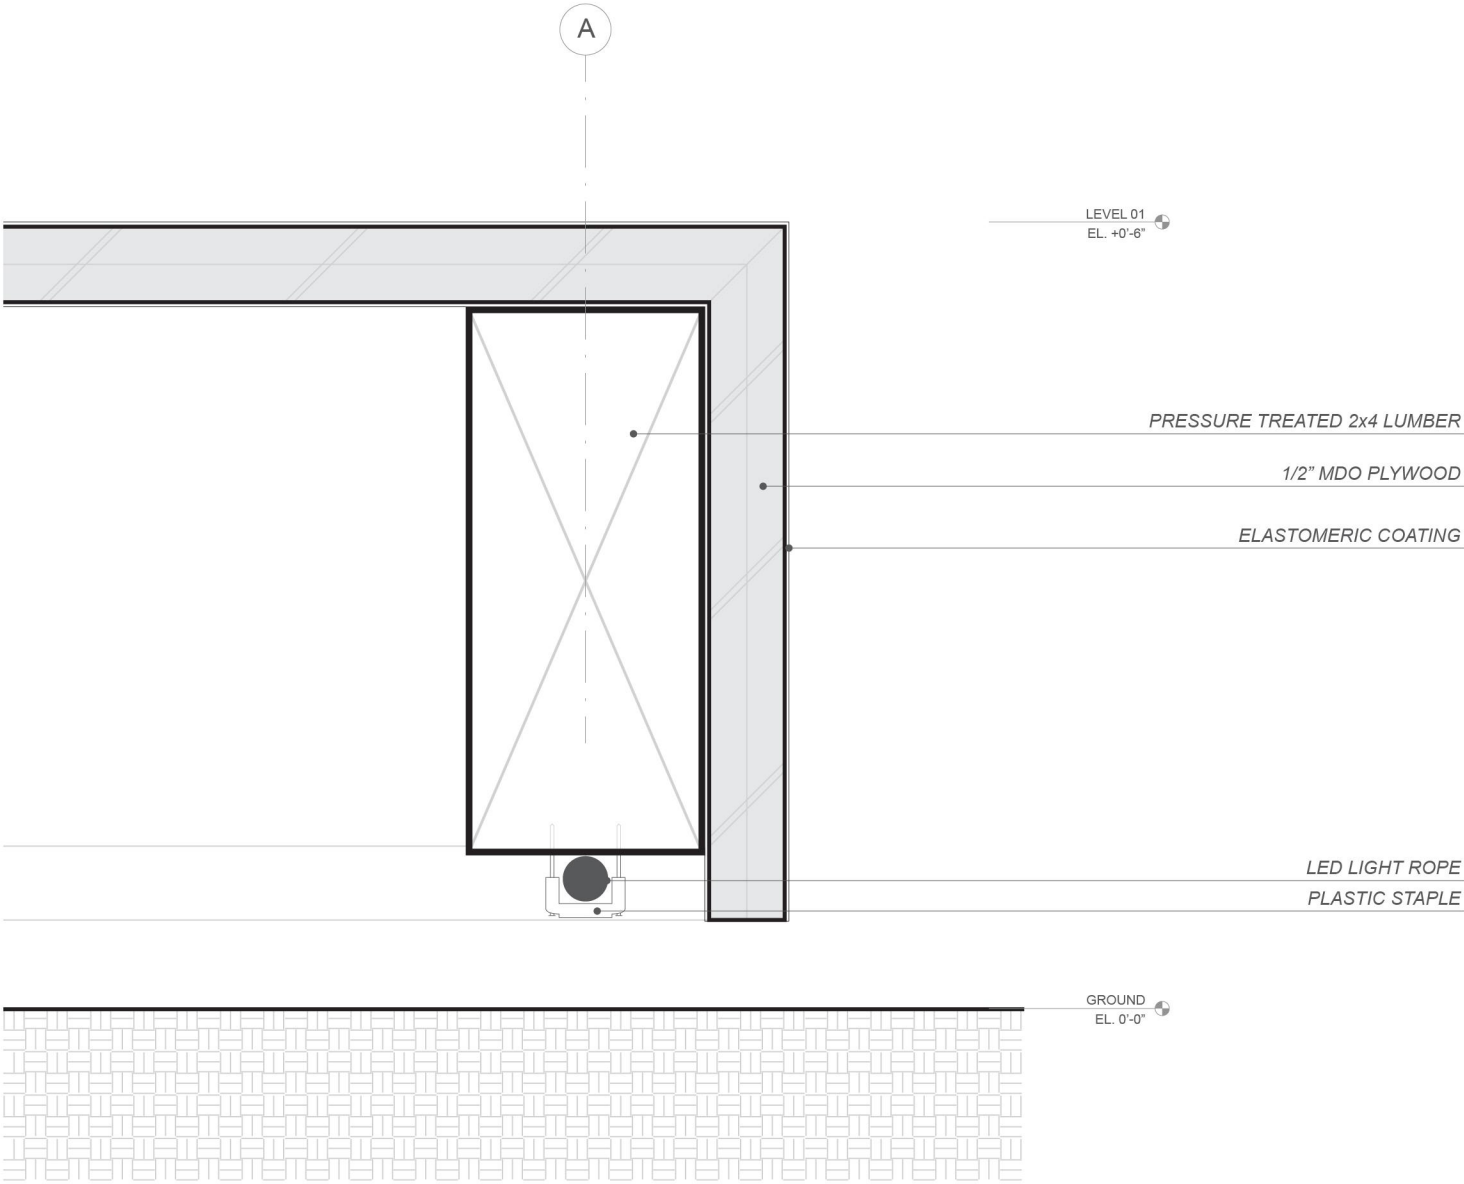

SECTION DETAIL