


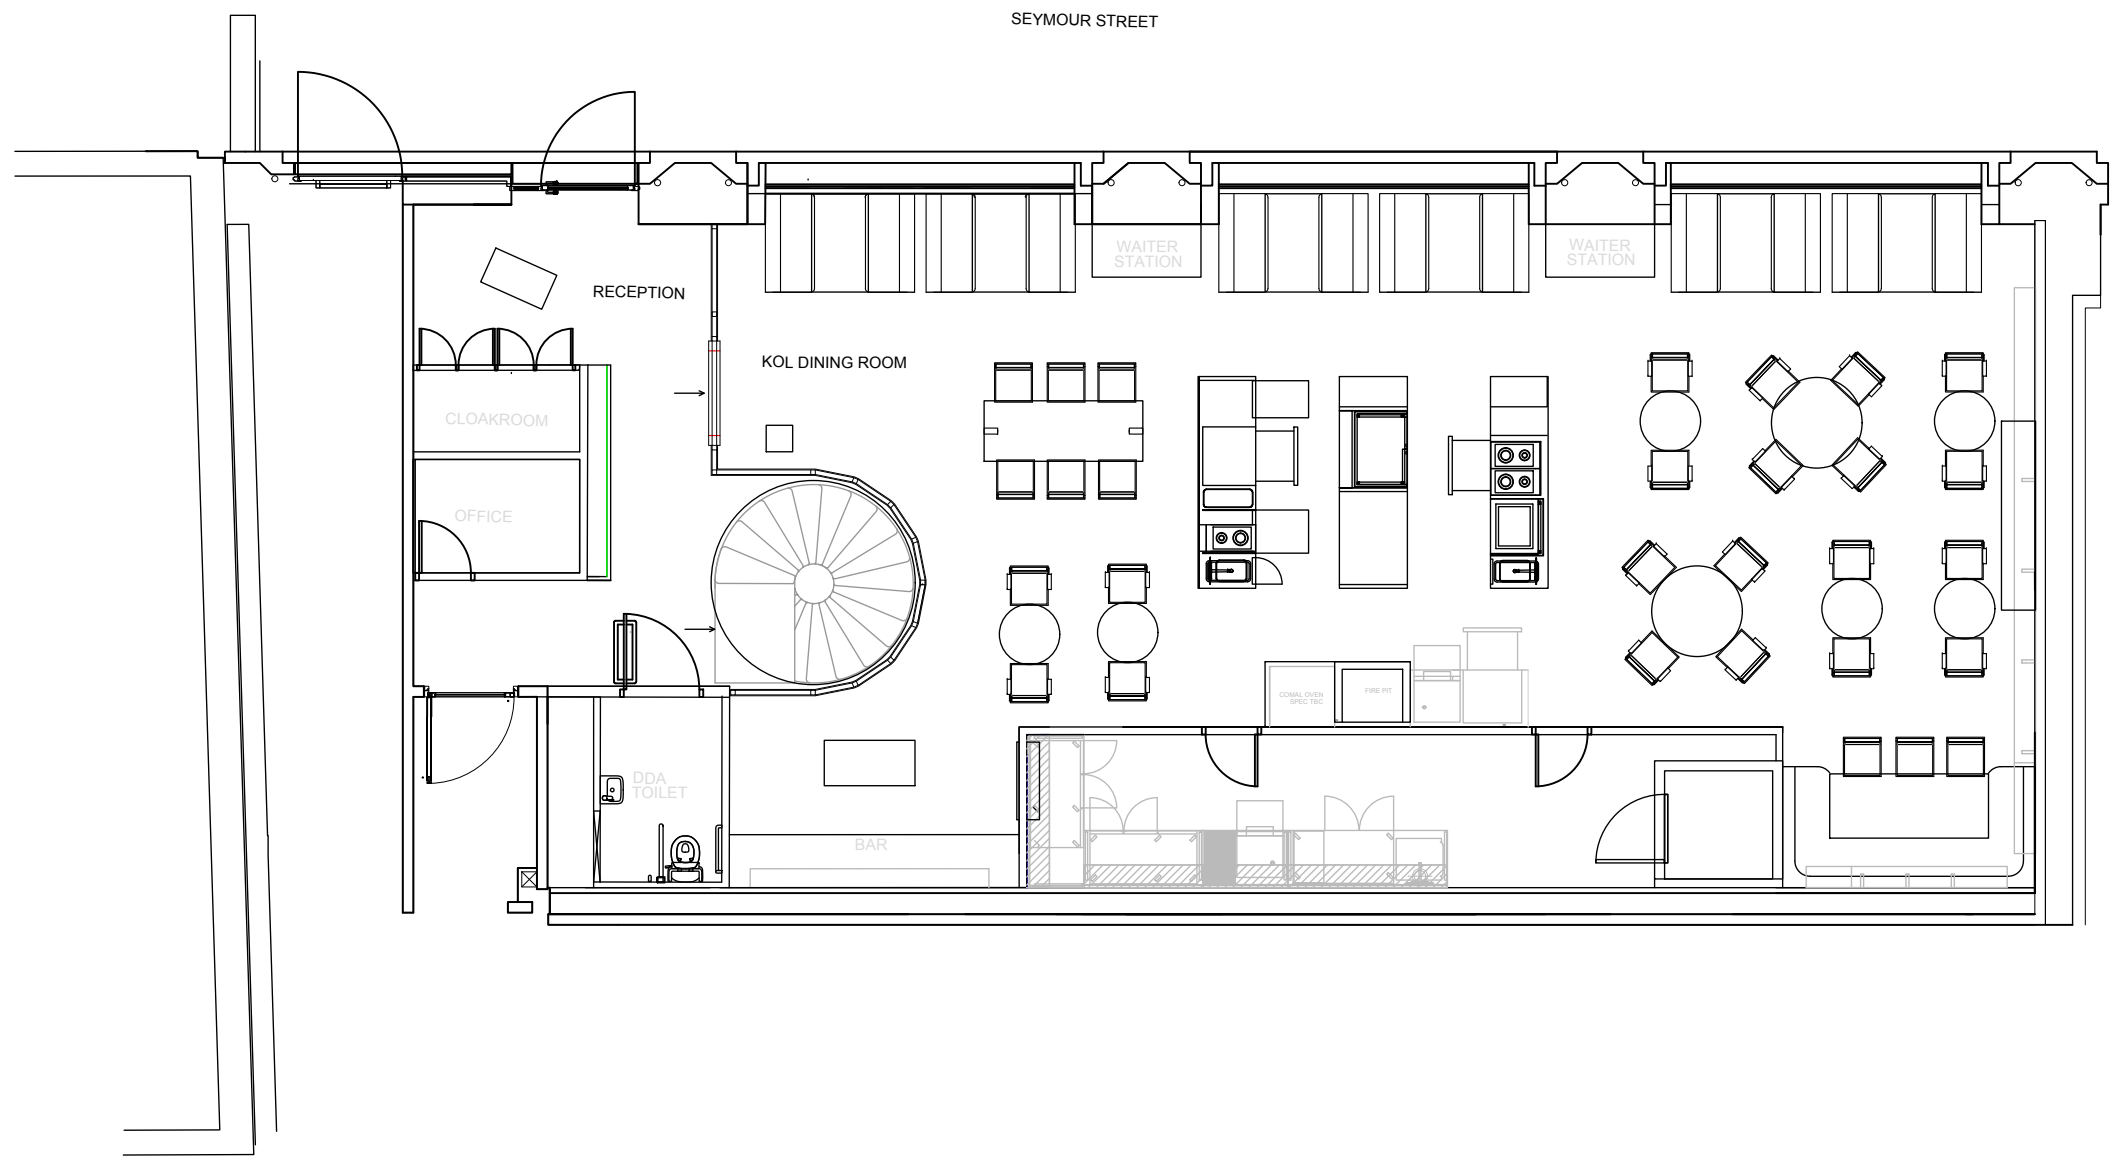

A_____nrd

PROJECT

KOL

SITE

9 Seymour st.
W1H 5BT
London

DRAWING

GA - GF

DATE


SCALE

NUMBER

AMENDMENT

AN_KOL_GF_V9

© Copyright is reserved by A-nrd studio. This drawing is the property of A-nrd studio and is issued on condition that it is not copied in any manner or issued to third parties without the written consent from A-nrd studio.
All figured measurements are represented in millimetre units.

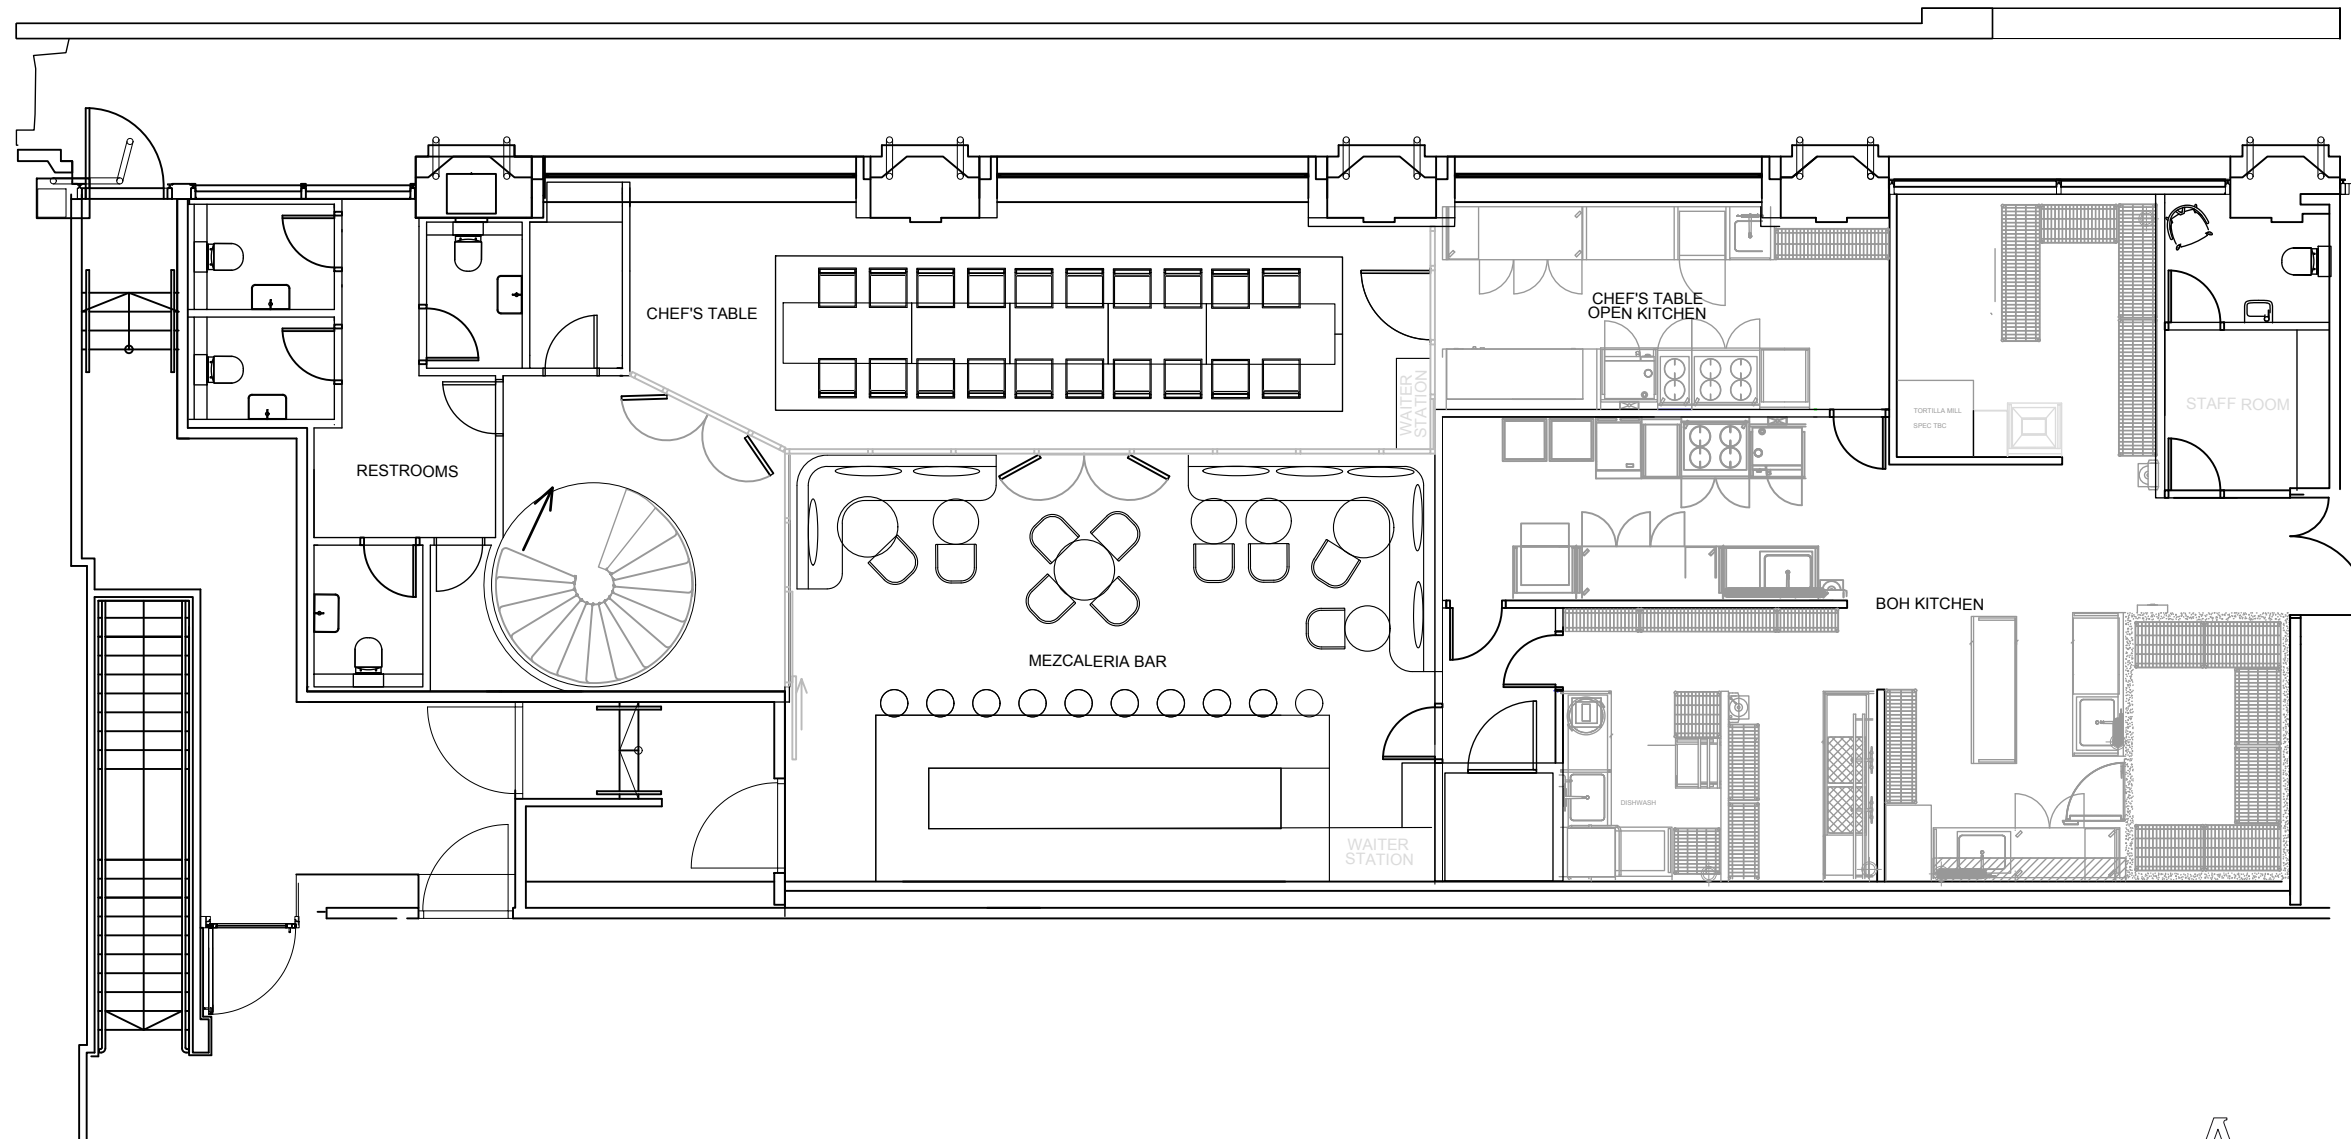

A ————— nrd

PROJECT
KOL

SITE
9 Seymour st.
W1H 5BT
London

DRAWING
GA - LG

DATE SCALE

NUMBER AMENDMENT

AN_KOL_LG_V9

© Copyright is reserved by A-nrd studio. This drawing is the property of A-nrd studio and is issued on condition that it is not copied in any manner or issued to third parties without the written consent from A-nrd studio.
All figured measurements are represented in millimetre units.