



03

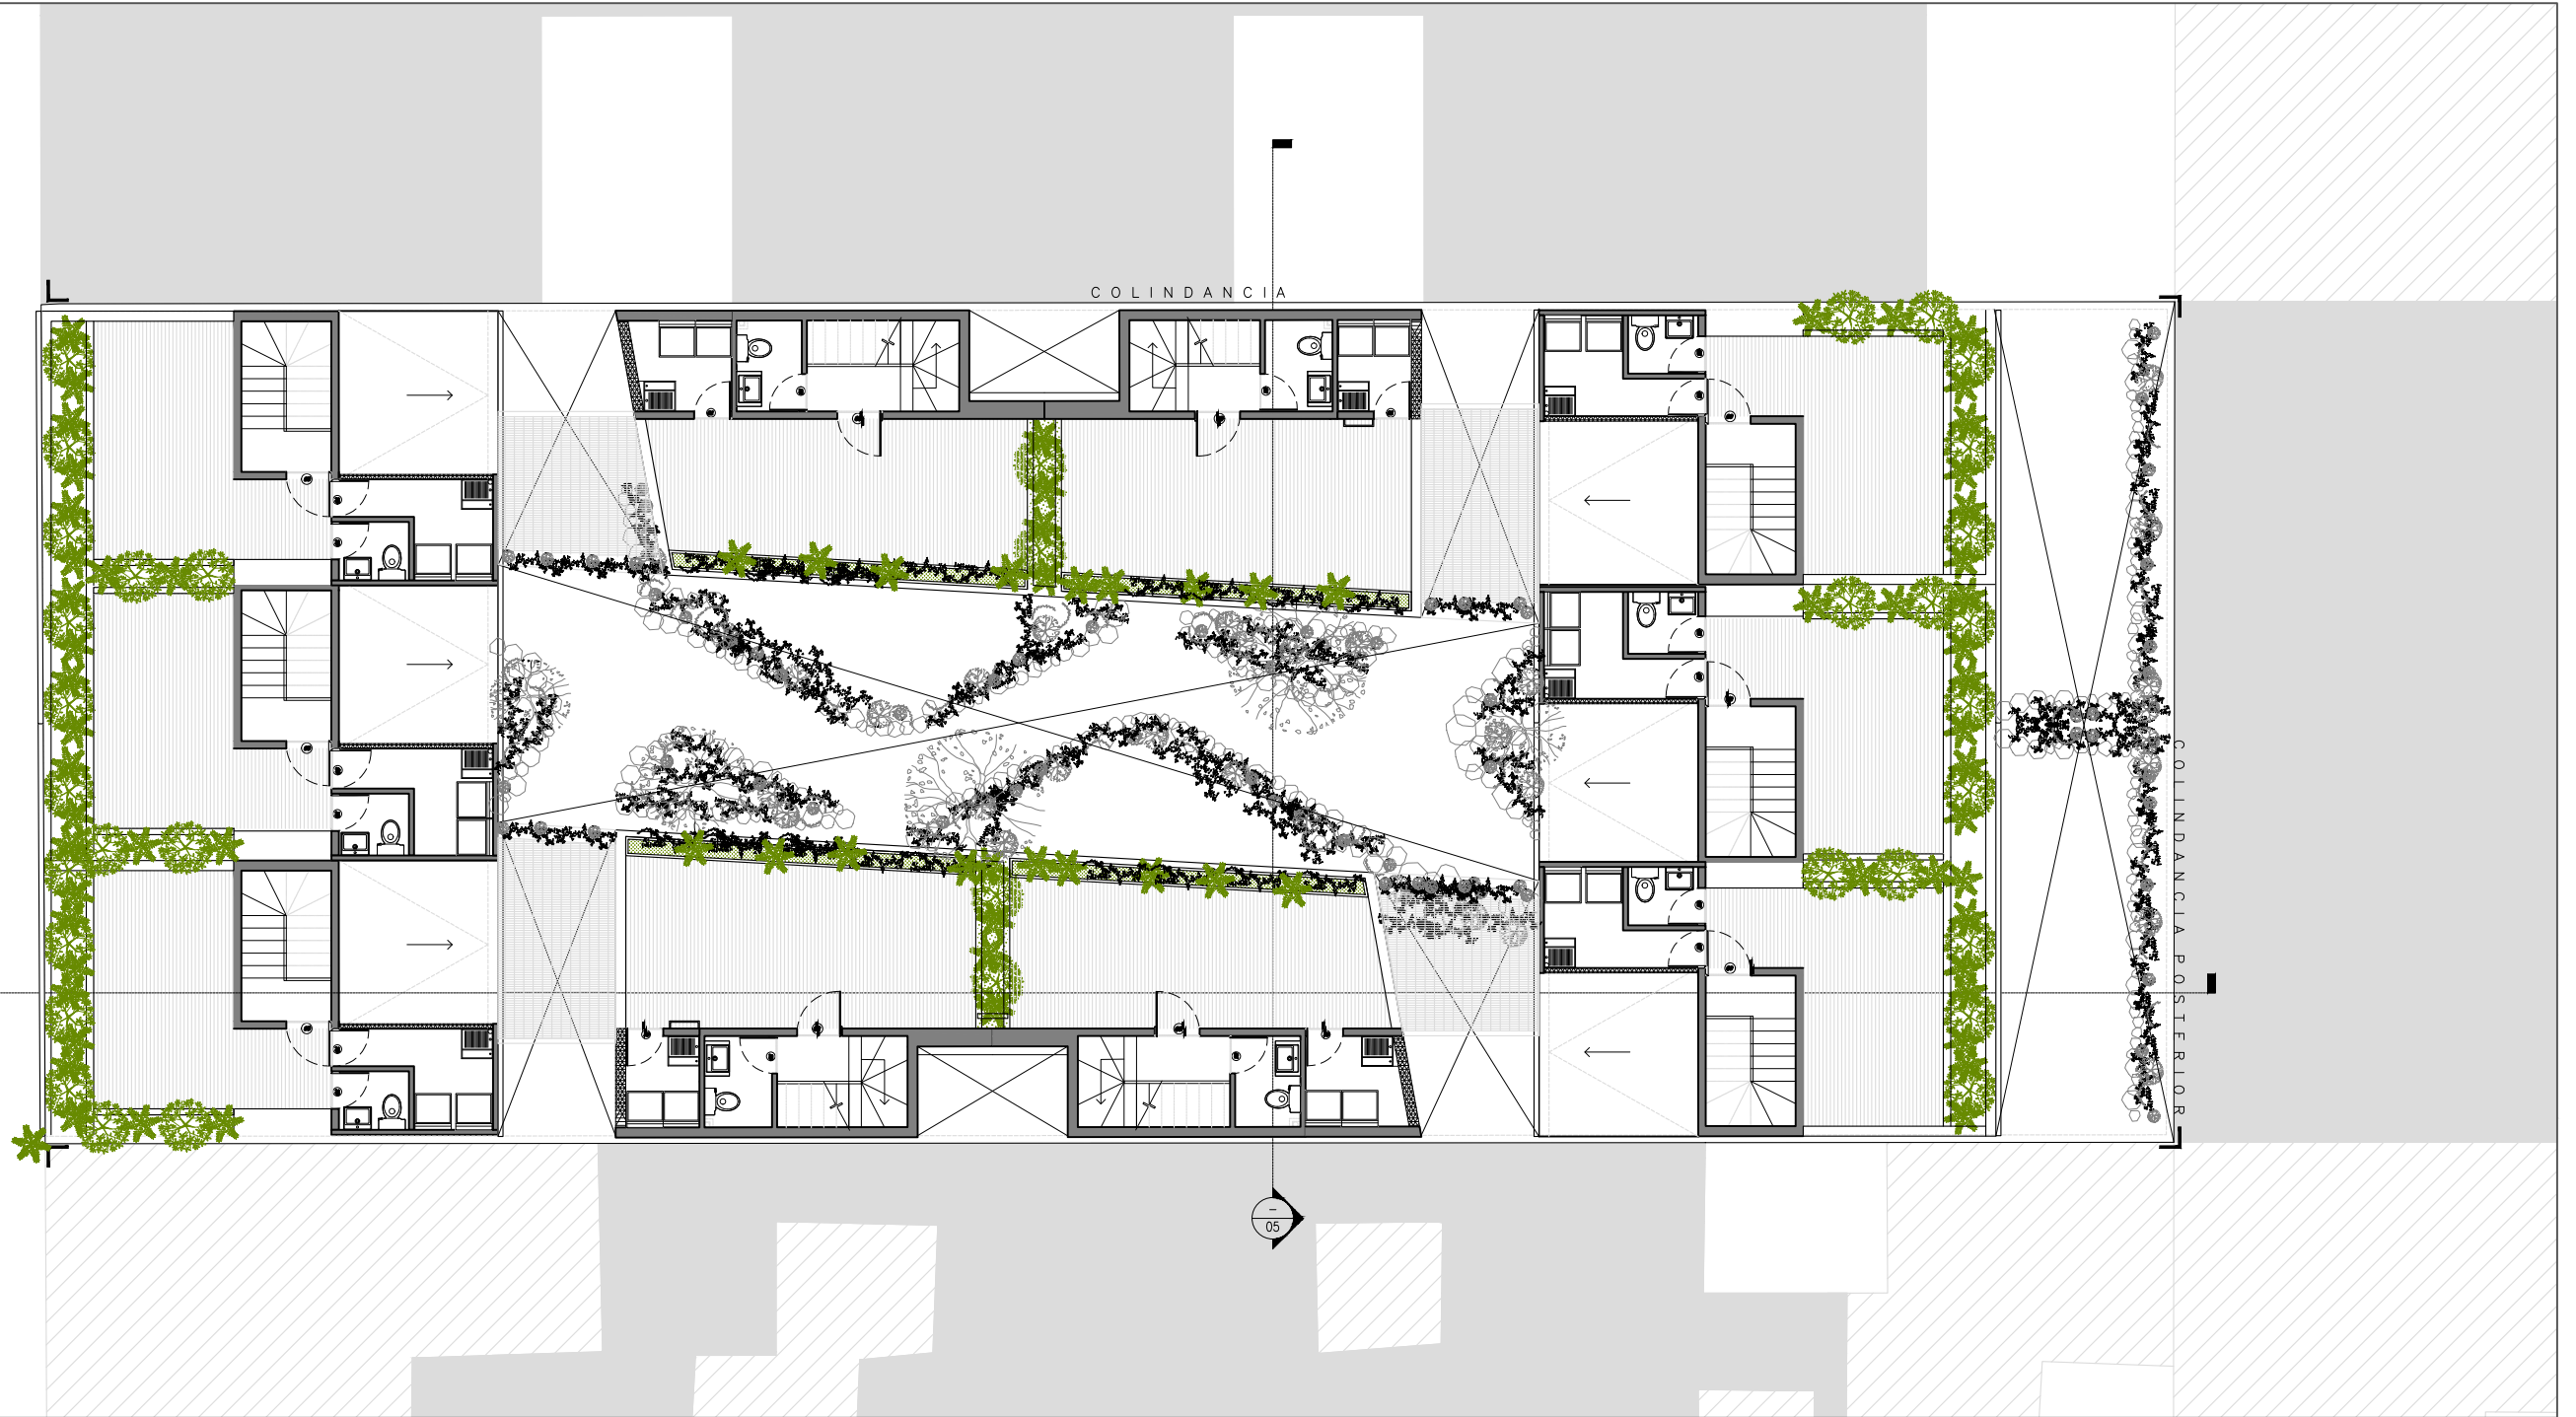

05

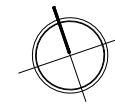

PLANTA ROOF GARDEN esc. 1:75