



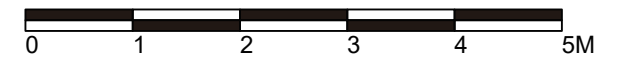

SOUTH ELEVATION

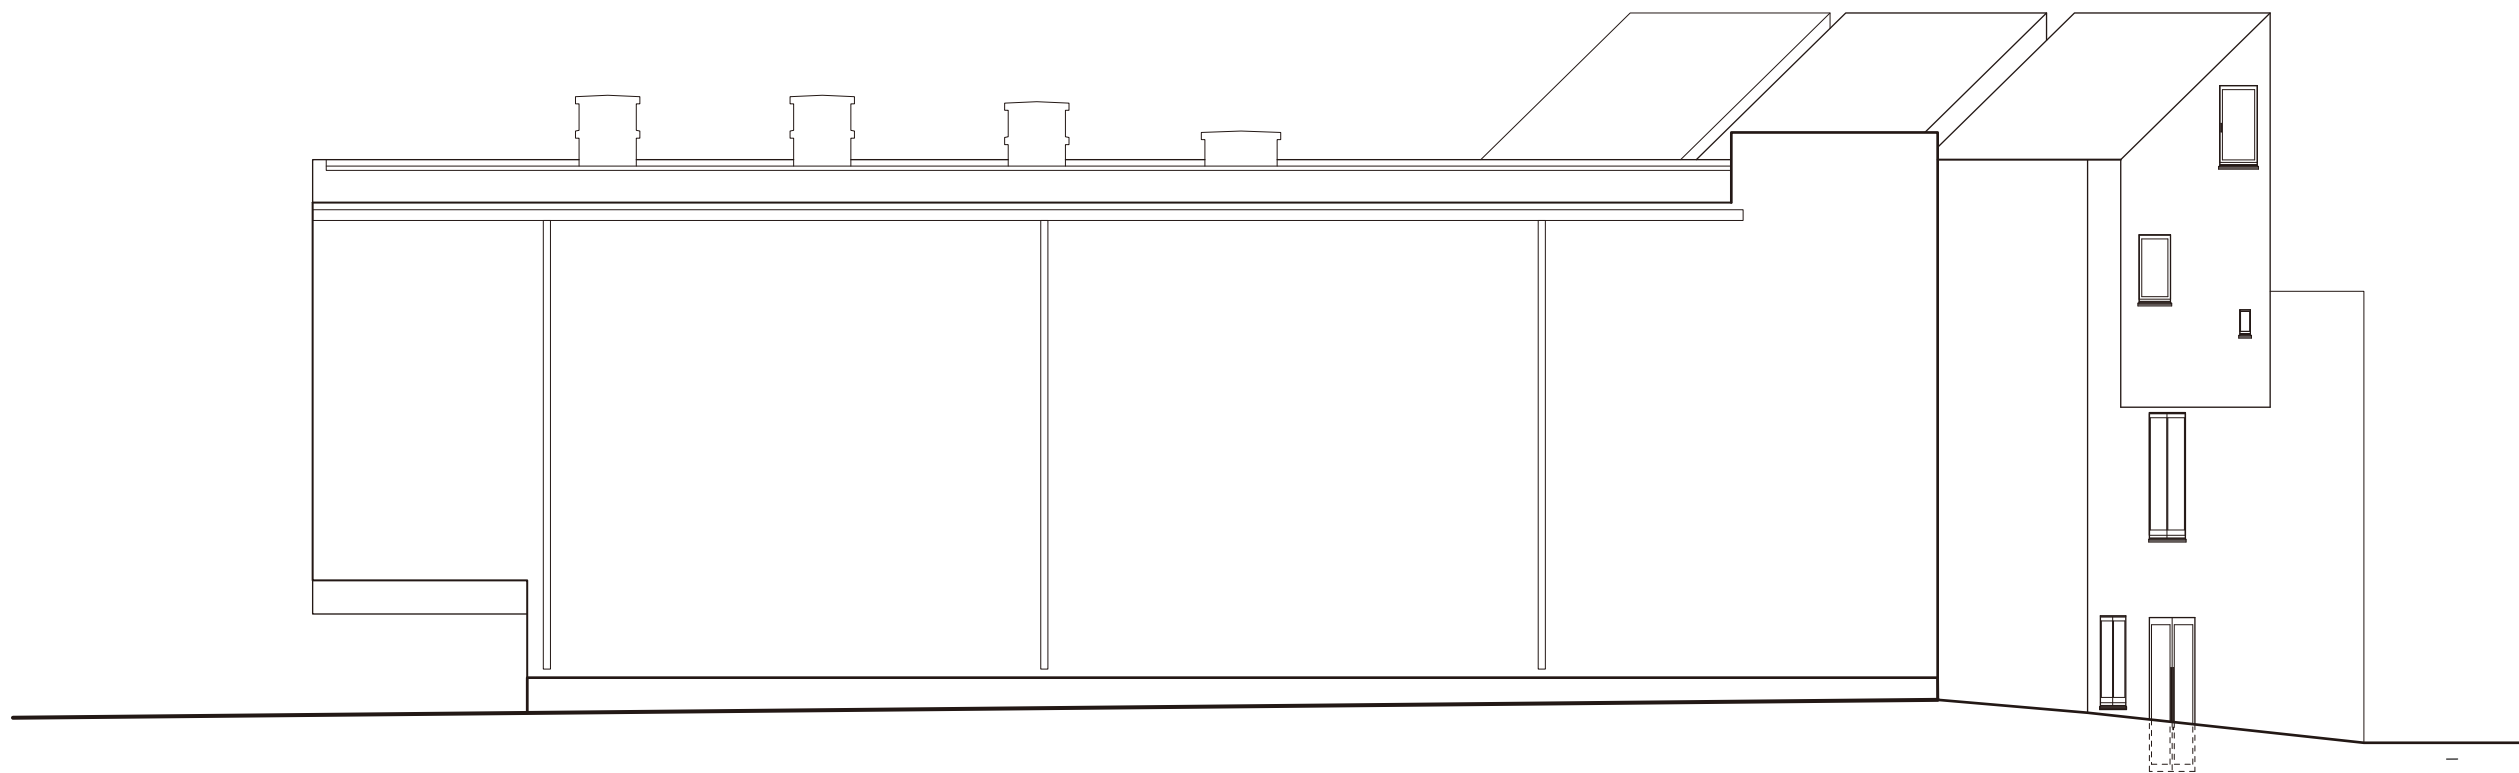






NORTH ELEVATION

0 1 2 3 4 5M

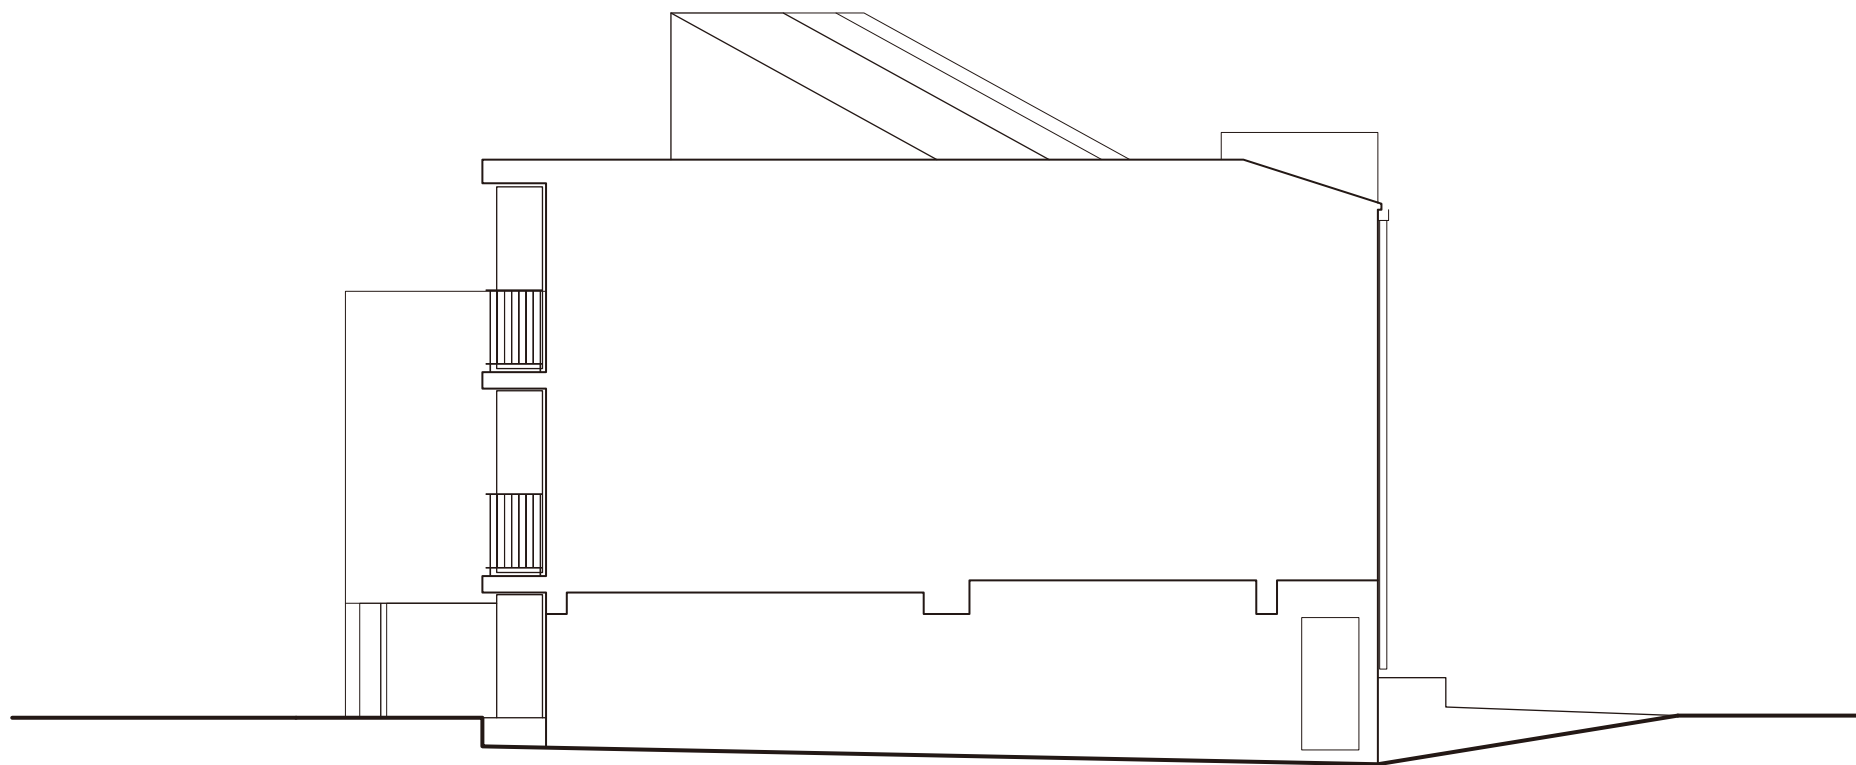

EAST ELEVATION



0 1 2 3 4 5M