


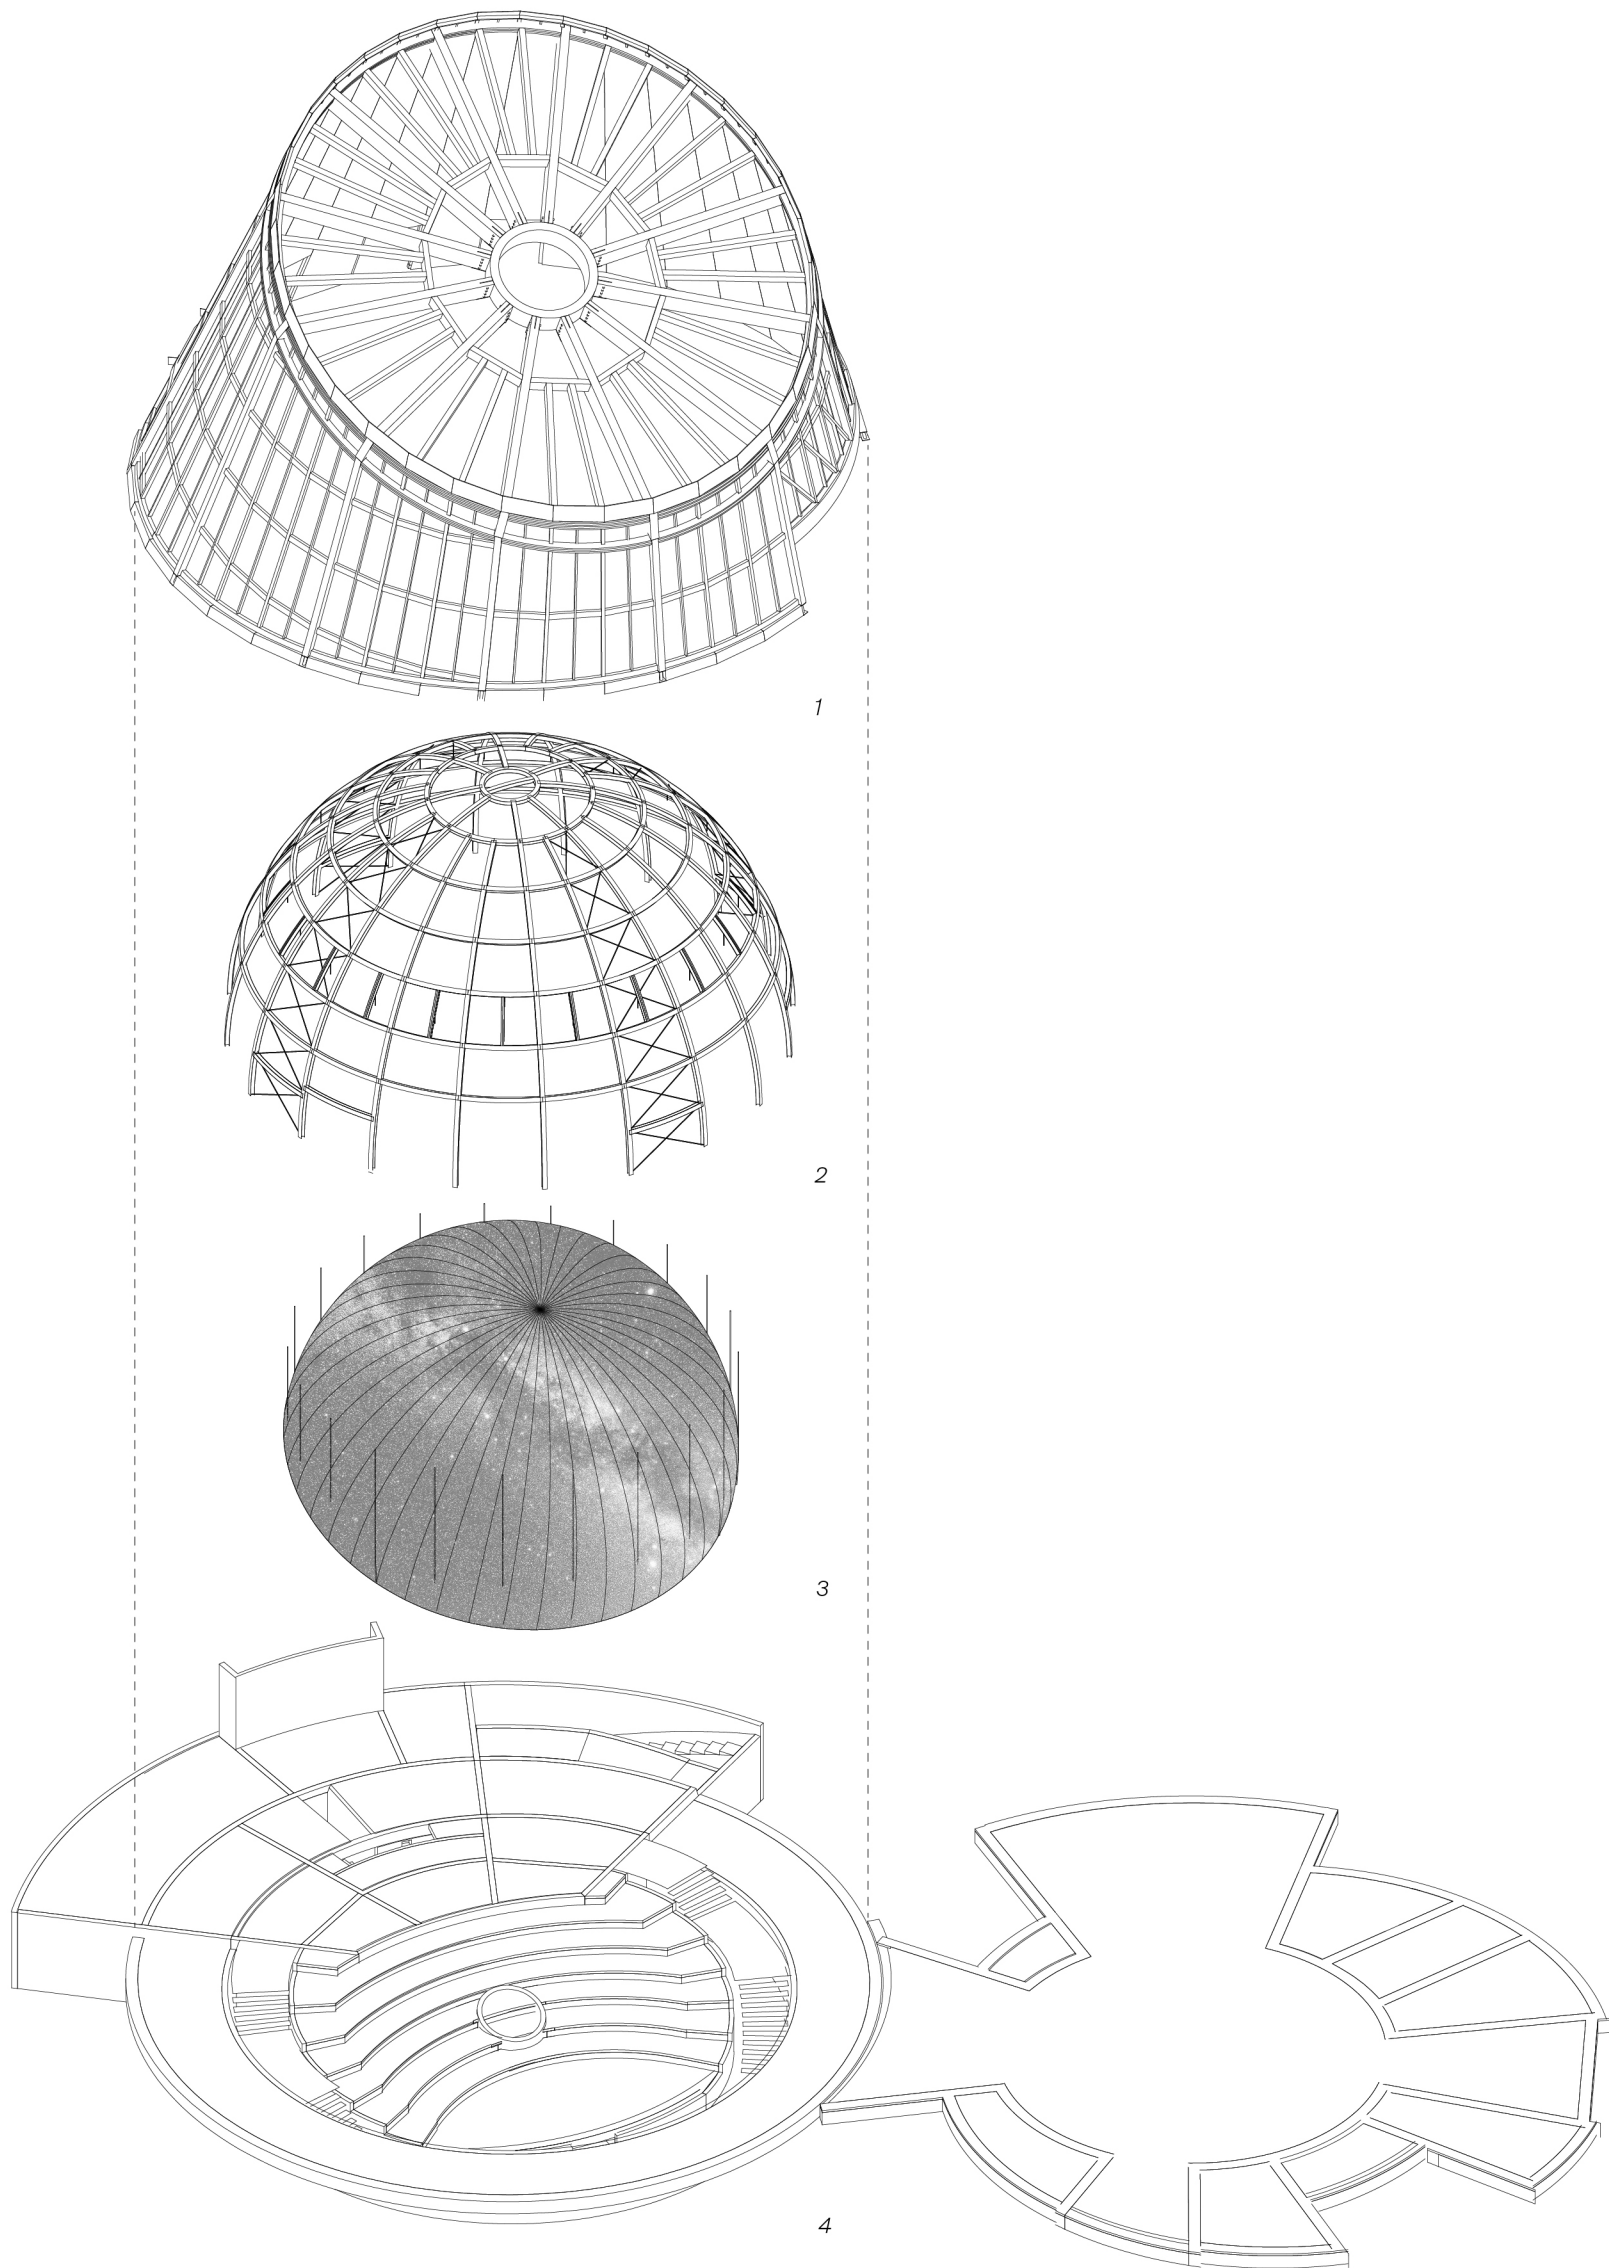

Légende

- 1 **Truncated cone**
Wooden structure, CLT
and laminated wood framework
- 2 **Dome support**
Steel structure and plaster facing
- 3 **Suspended projection screen**
Aluminum facing and structure
- 4 **Ground floor slab**
Concrete structure