


ELEVATION
FRONT OF BUILDING

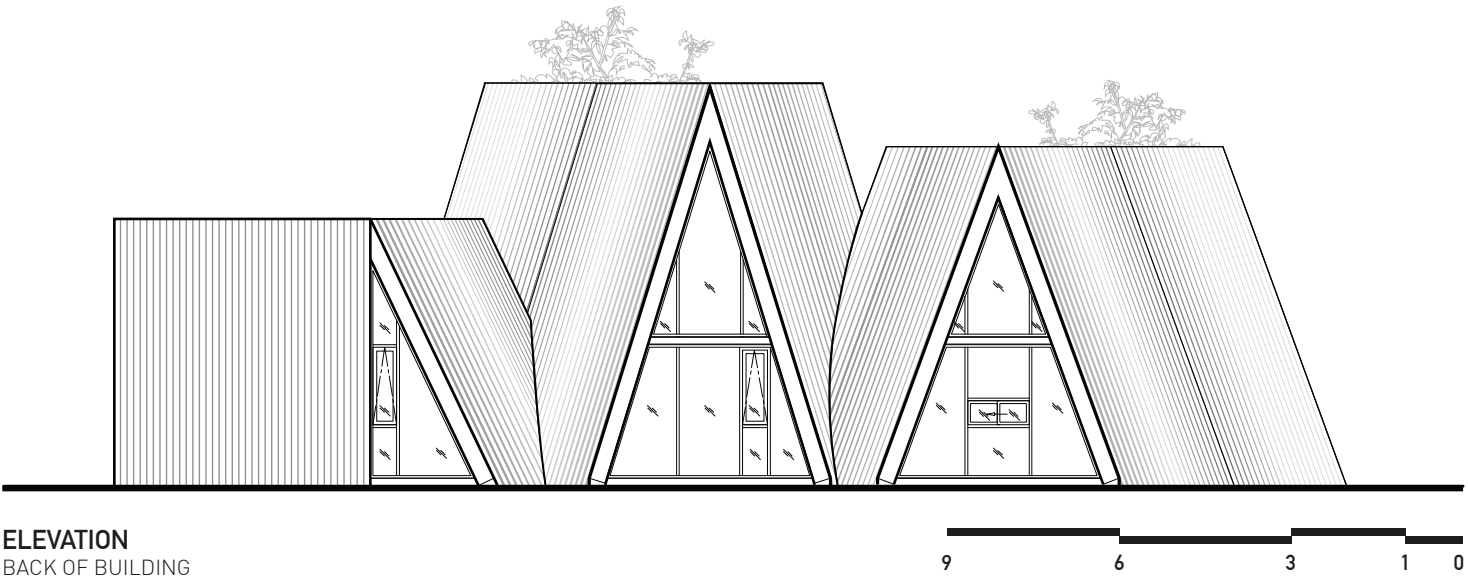

ELEVATION
BACK OF BUILDING