



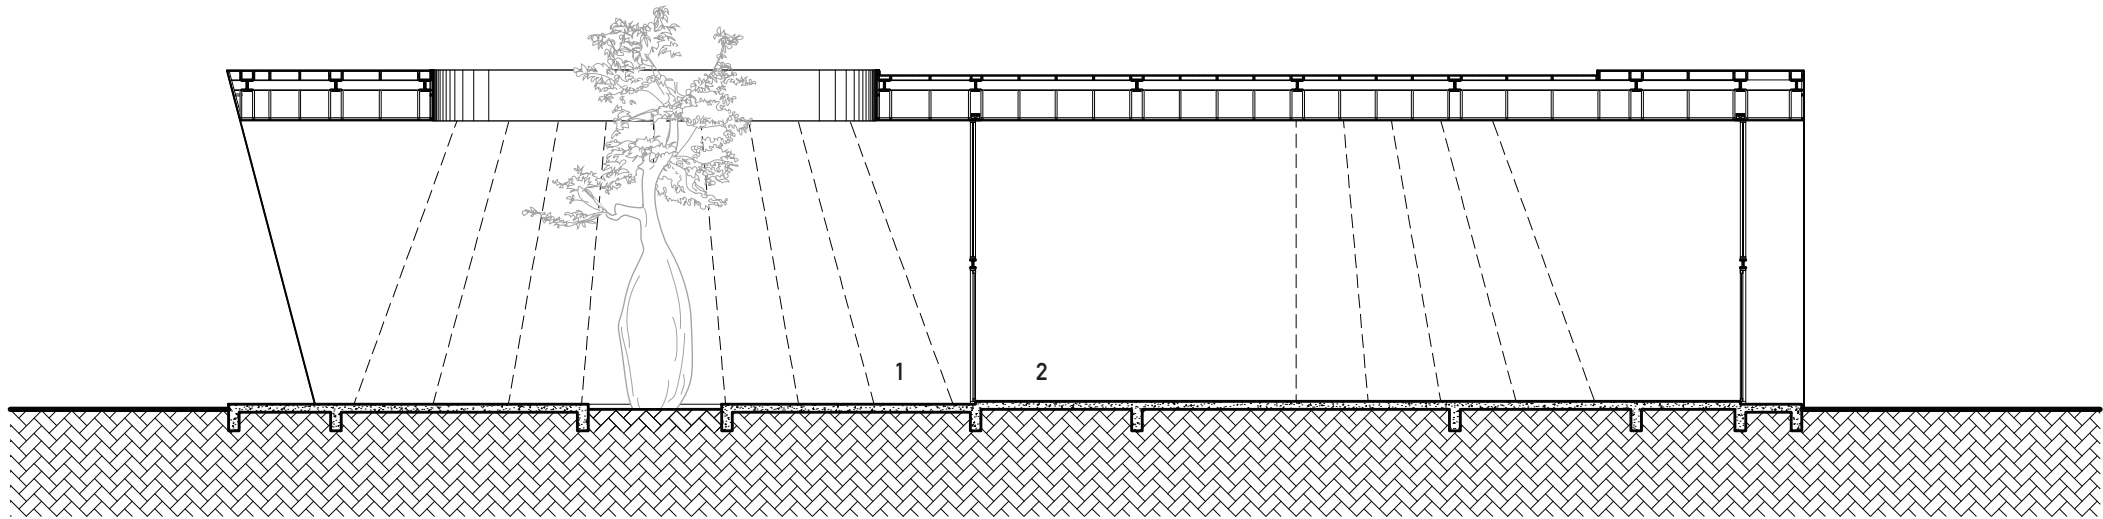

LONG SECTION

- 1 ENTRANCE HALL
- 2 CAFE BAR ZONE

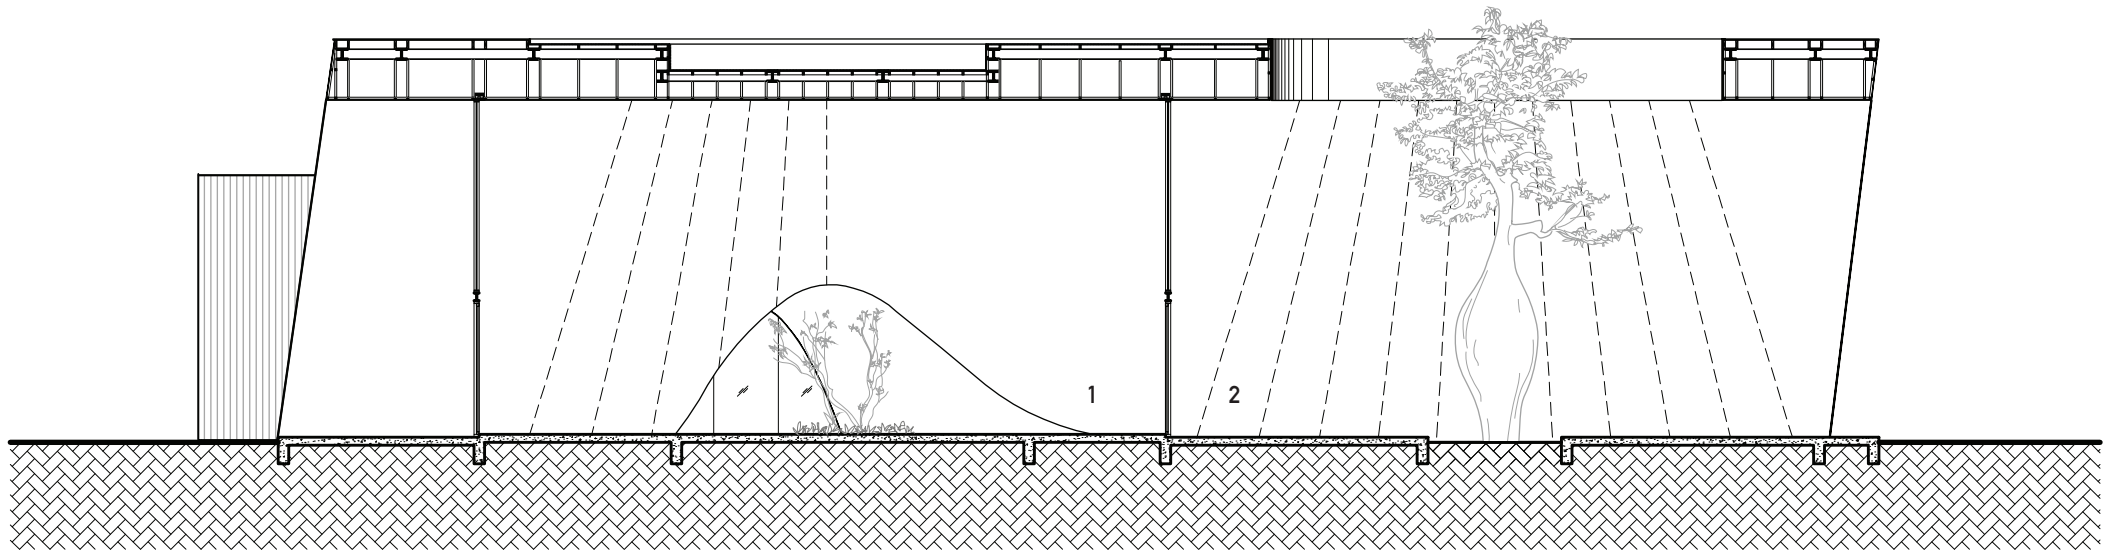

LONG SECTION

- 1 SEATING AREA [INDOOR]
- 2 SEATING AREA [OUTDOOR]

