



Golden Grove Street [West] Elevation  
Darlington Public School

Scale  
1:500 @ A3

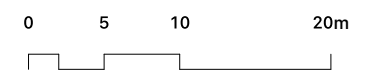

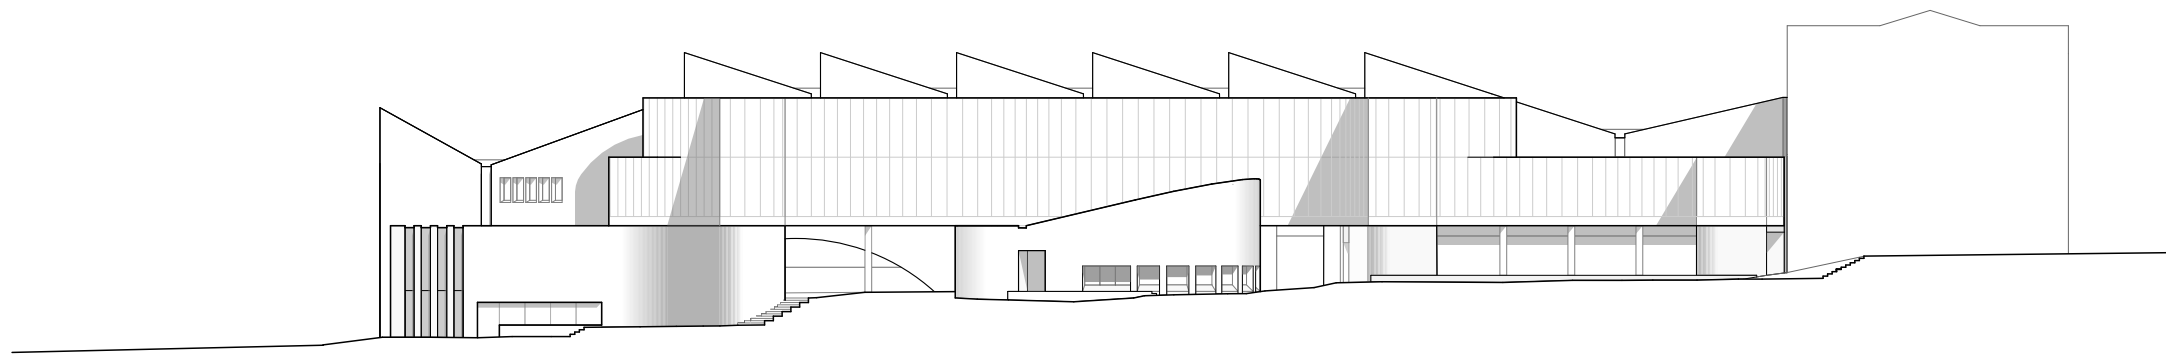

Internal School Elevation [East]  
Darlington Public School

Scale  
1:500 @ A3

