


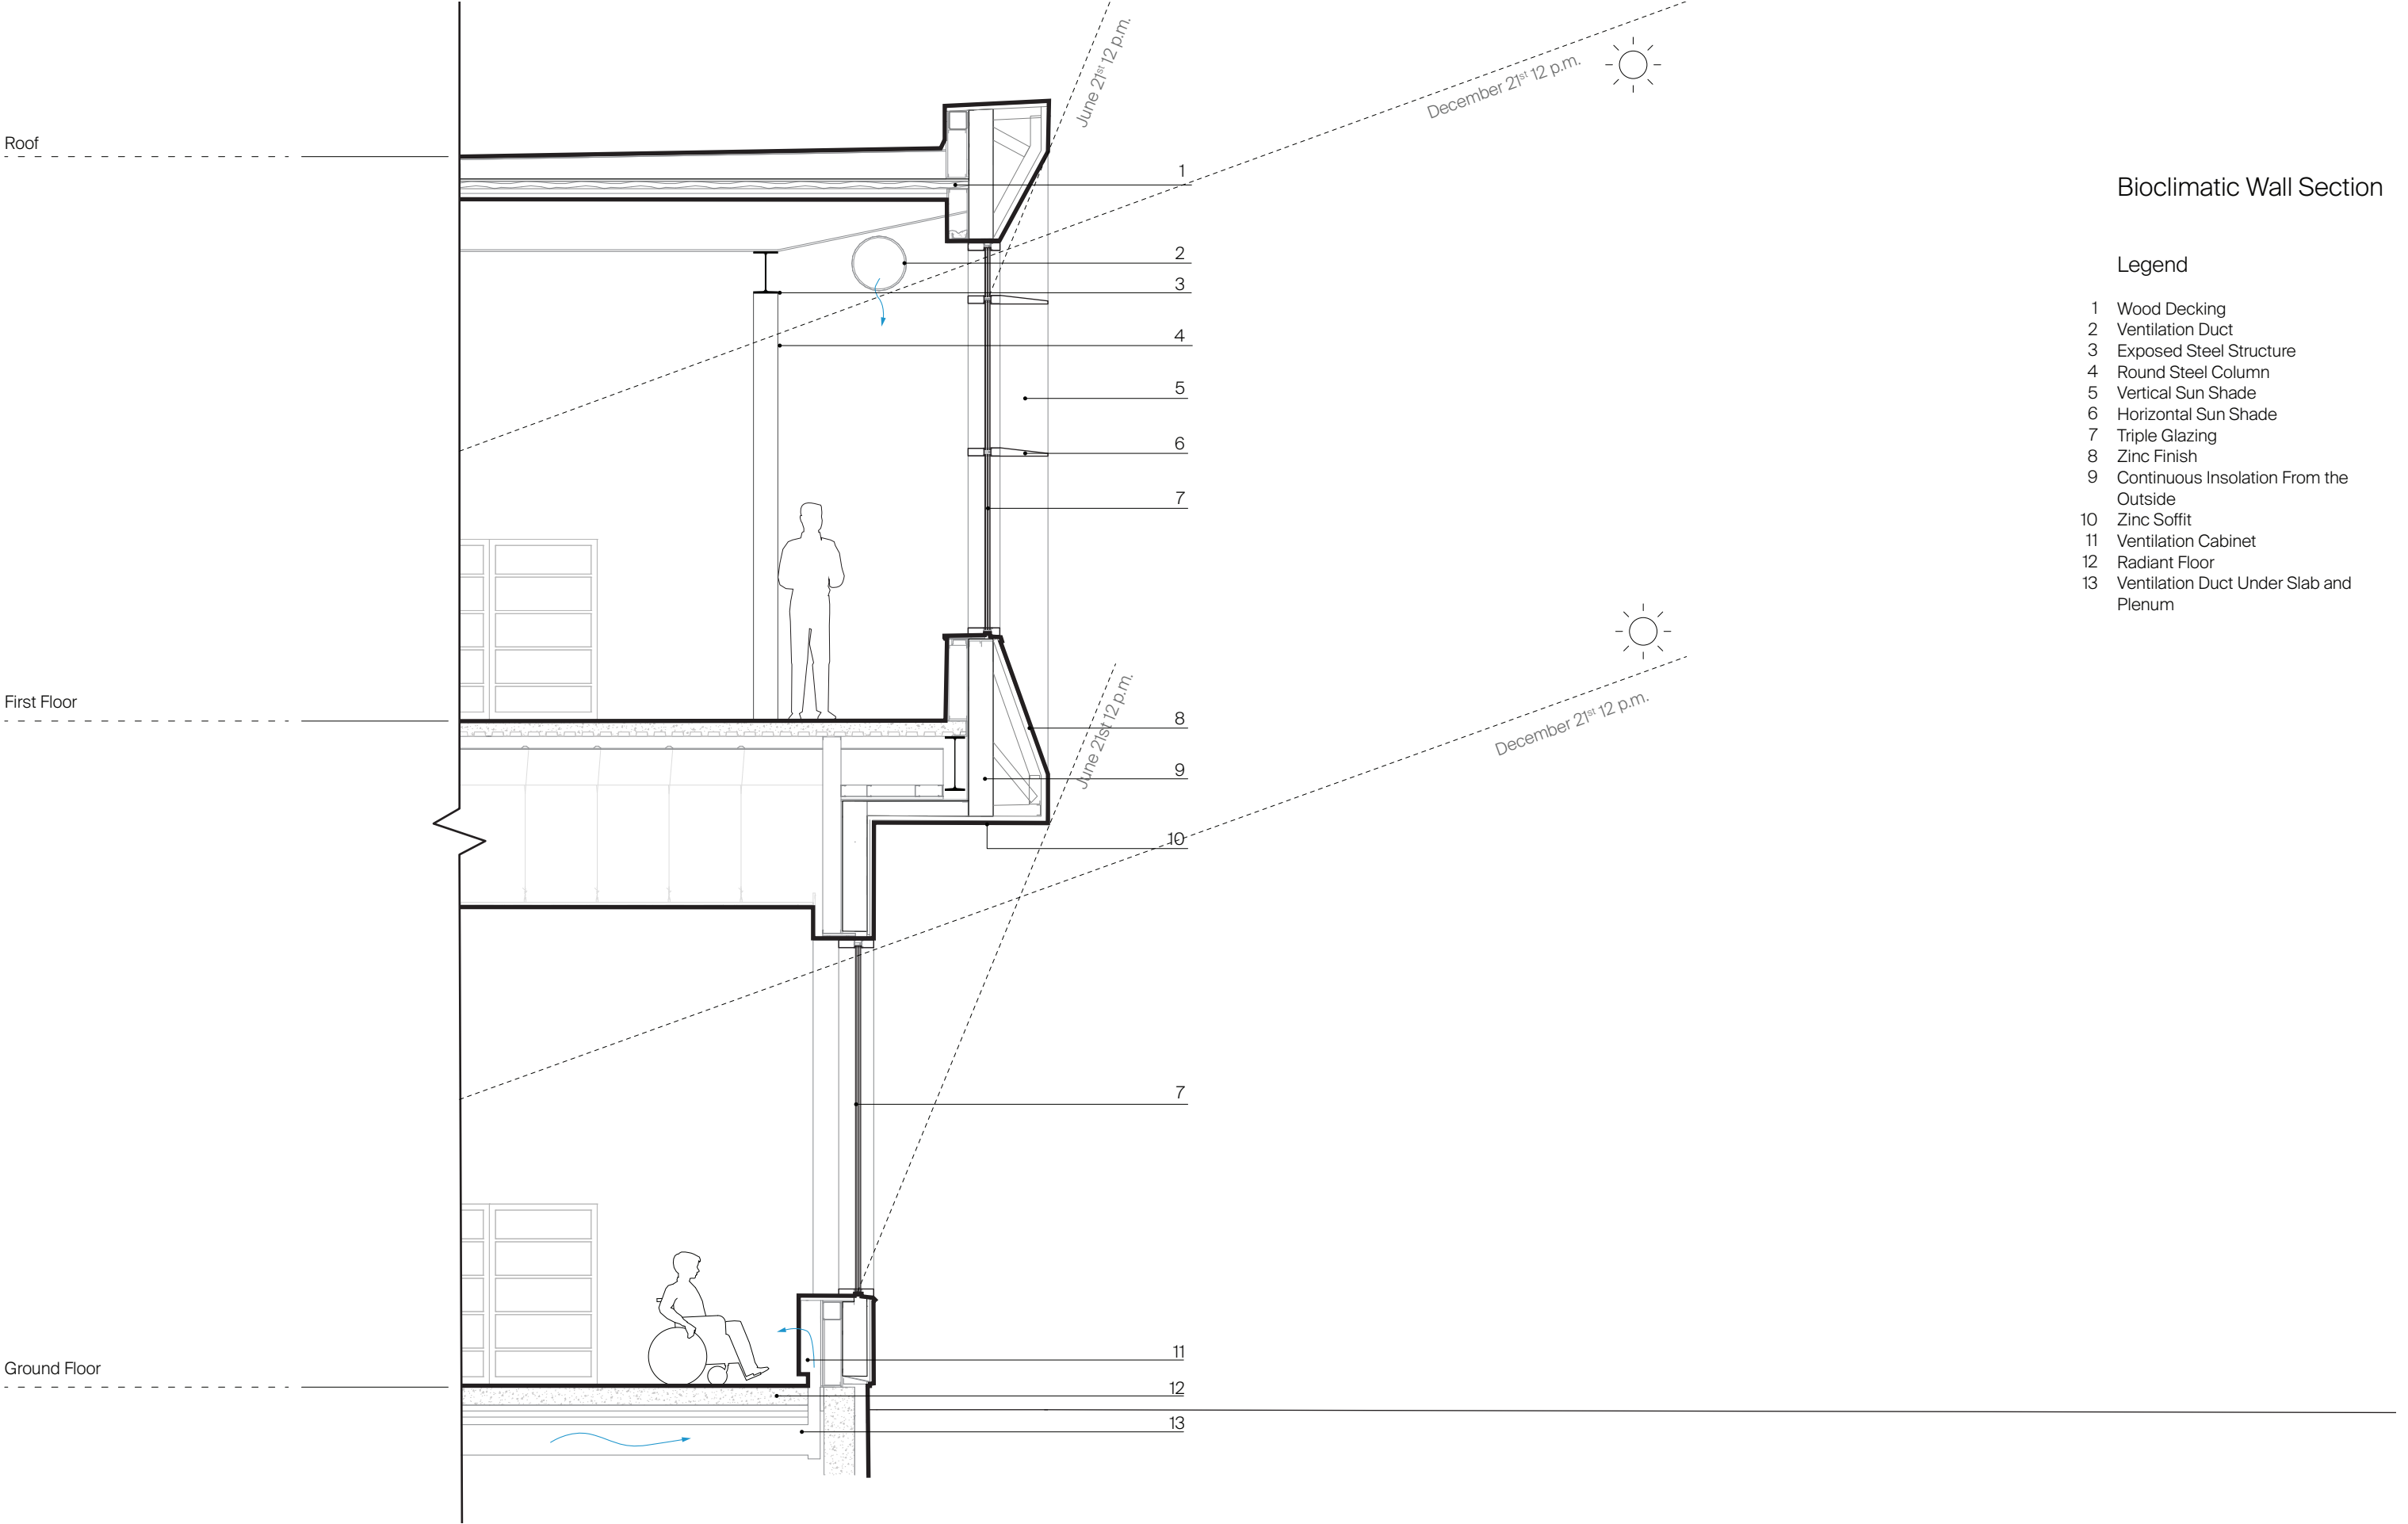

Bioclimatic Wall Section

Legend

- 1 Wood Decking
- 2 Ventilation Duct
- 3 Exposed Steel Structure
- 4 Round Steel Column
- 5 Vertical Sun Shade
- 6 Horizontal Sun Shade
- 7 Triple Glazing
- 8 Zinc Finish
- 9 Continuous Insolation From the Outside
- 10 Zinc Soffit
- 11 Ventilation Cabinet
- 12 Radiant Floor
- 13 Ventilation Duct Under Slab and Plenum