


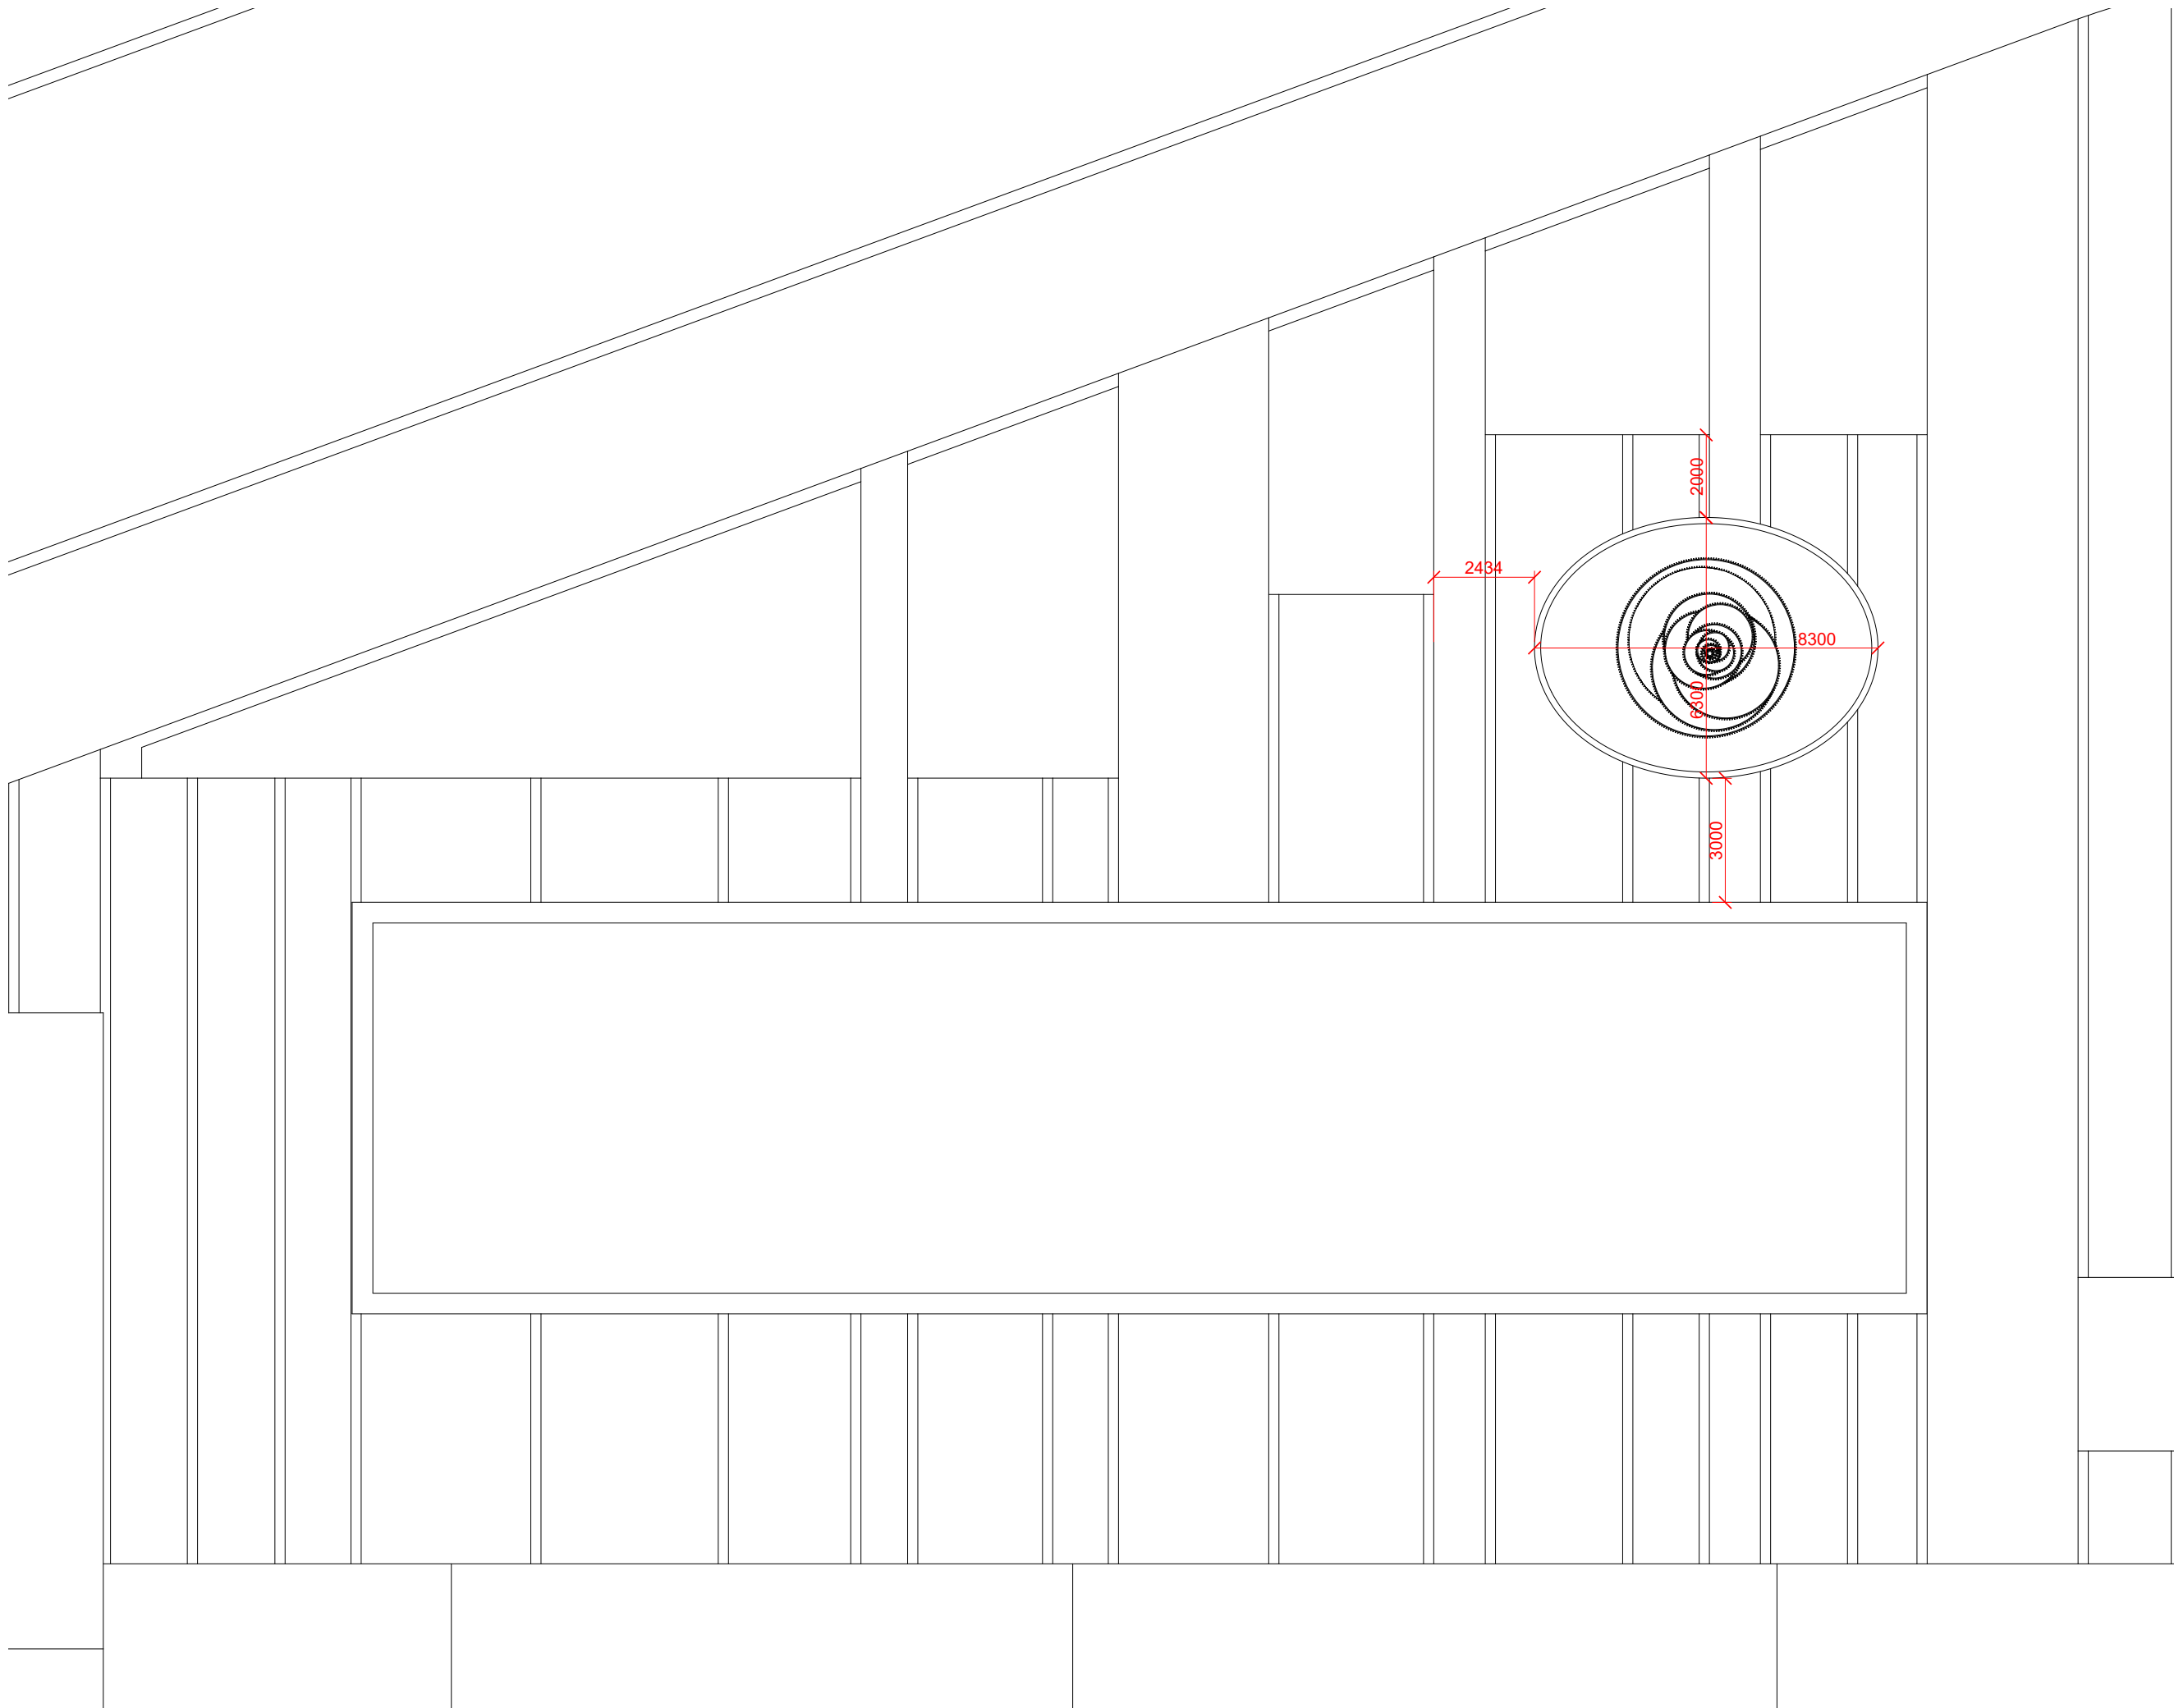

© COPYRIGHT NEON 2024

REVISION REGISTER

[illegible]

NOTE

- ALL DIMENSIONS IN MILLIMETRES UNLESS OTHERWISE STATED
- THE AUTHOR TAKES NO RESPONSIBILITY FOR ANY DIMENSIONS OBTAINED BY SCALING FROM THIS DRAWING
- IF NO DIMENSION IS SHOWN THE RECIPIENT MUST ASCERTAIN THE DIMENSION SPECIFICALLY FROM THE ARCHITECT OR BY SITE MEASUREMENT AND MAY NOT RELY UPON THIS DRAWING.
- SUPPLYING THIS DRAWING IN DIGITAL FORM IS SOLELY FOR CONVENIENCE AND NO RELIANCE MAY BE PLACED ON ANY DATA ON DIGITAL FORM. ALL DATA MUST BE CHECKED AGAINST THE HARD COPY.

NEON

CLIENT
**BARNET COUNCIL AND
RELATED ARGENT
PROJECT
THE FOUNTAIN
(WORKING TITLE)**

TITLE
LOCATION PLAN

SCALE
1/150 @ A3

STATUS FOR INFORMATION

DRAWN / CHECKED
NEON

ISSUED
27/05/2024

DRAWING NO.
206-001

REV
C