



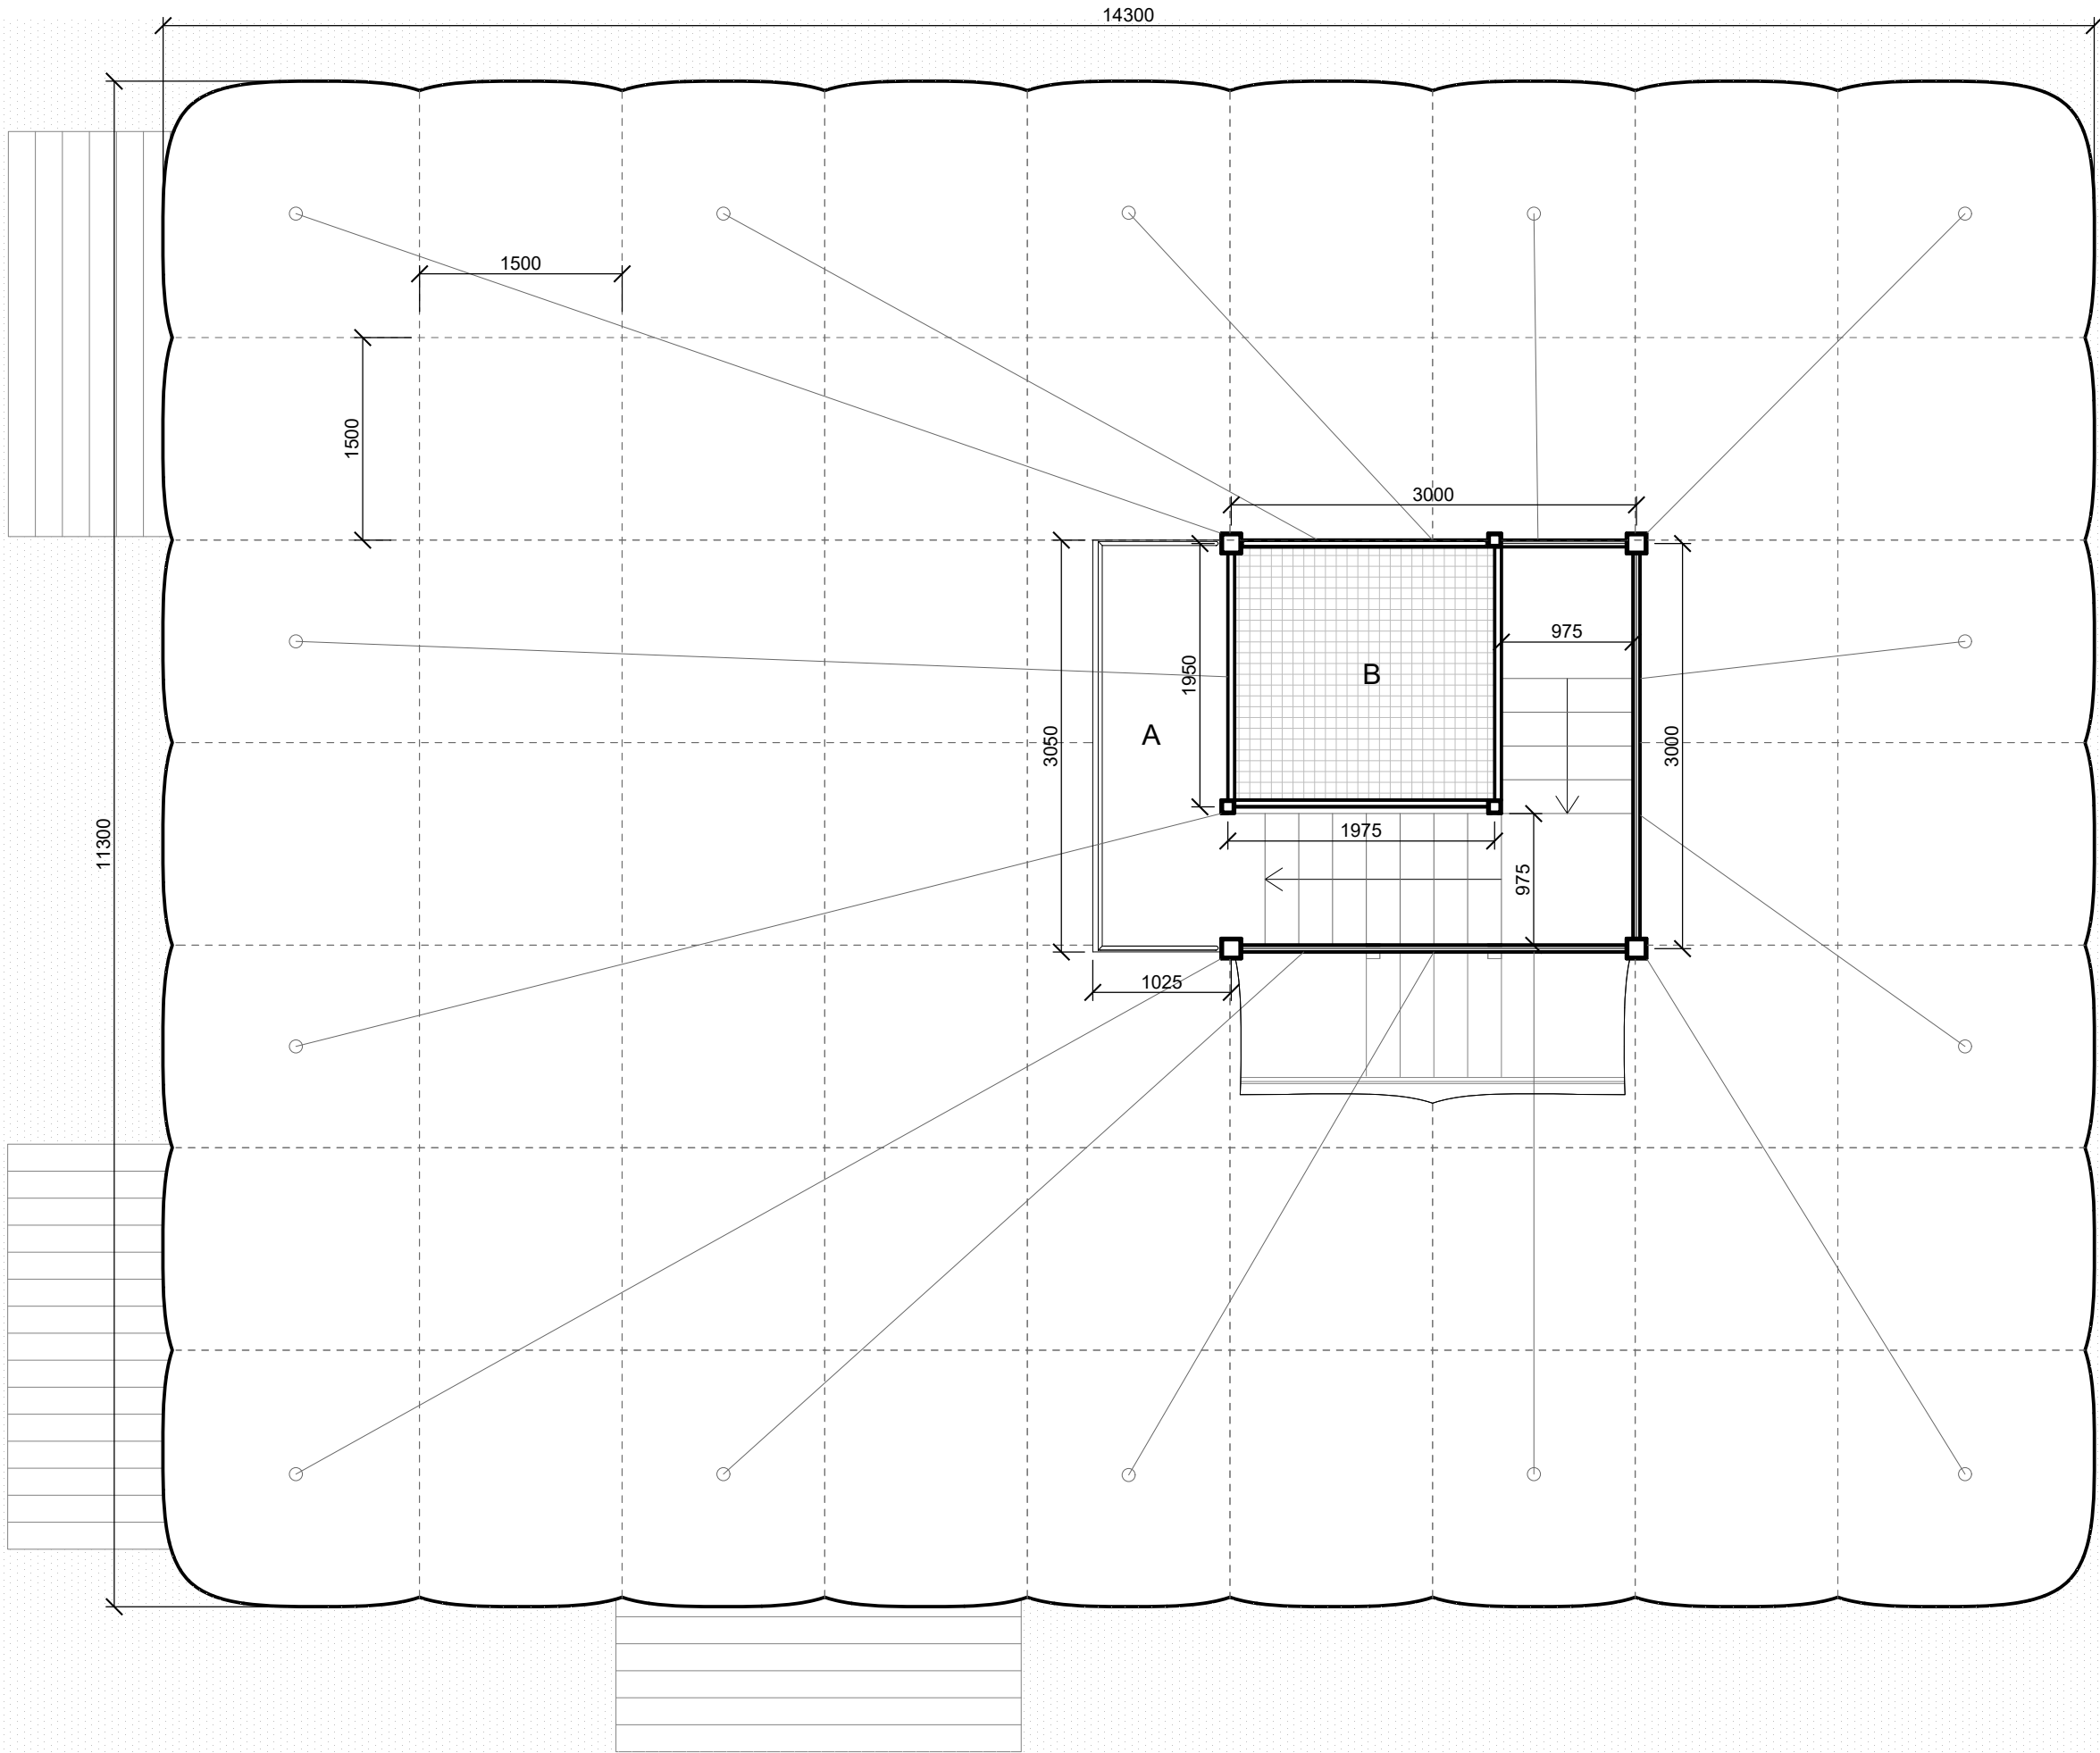


A

A

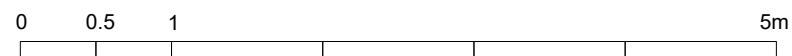


Legend

- A. Viewing Platform
- B. Resting Nest

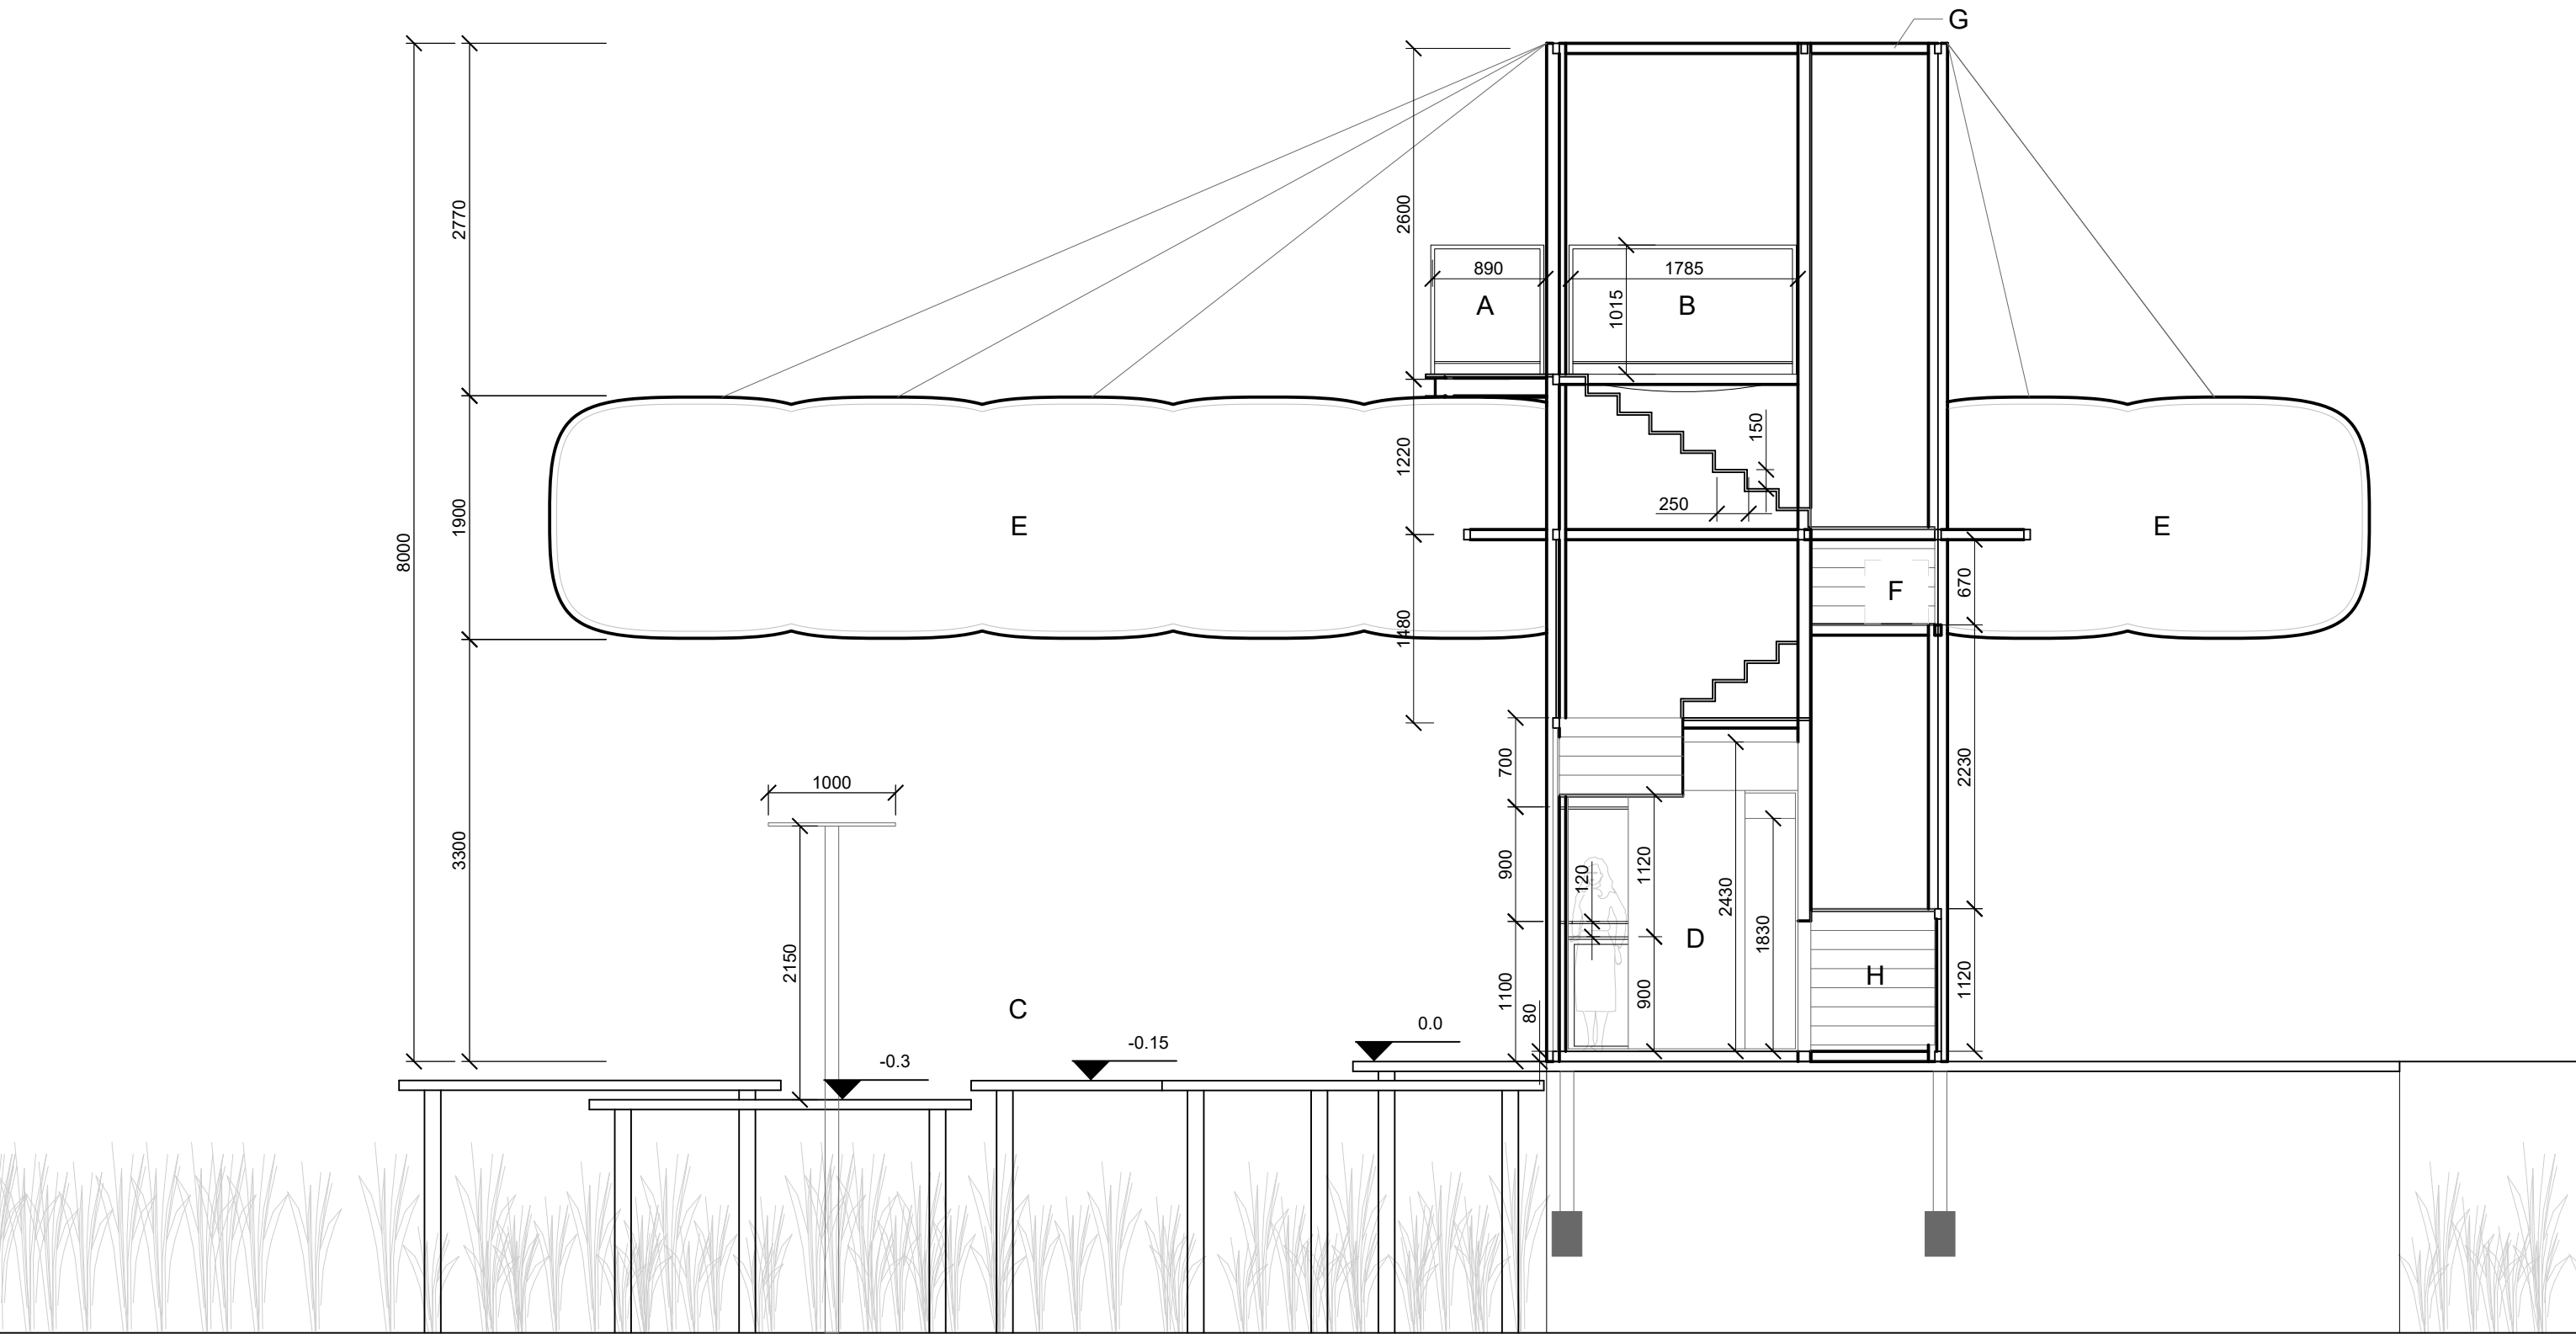


Cafe

Section A-A
1:50

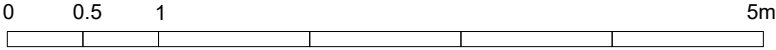

Legend

- | | |
|---------------------|---------------------|
| A. Viewing Platform | E. Inflatable |
| B. Resting Nest | F. Pump & Equipment |
| C. Outdoor Seating | G. Roof Gutters |
| D. Cafe | H. Storage |

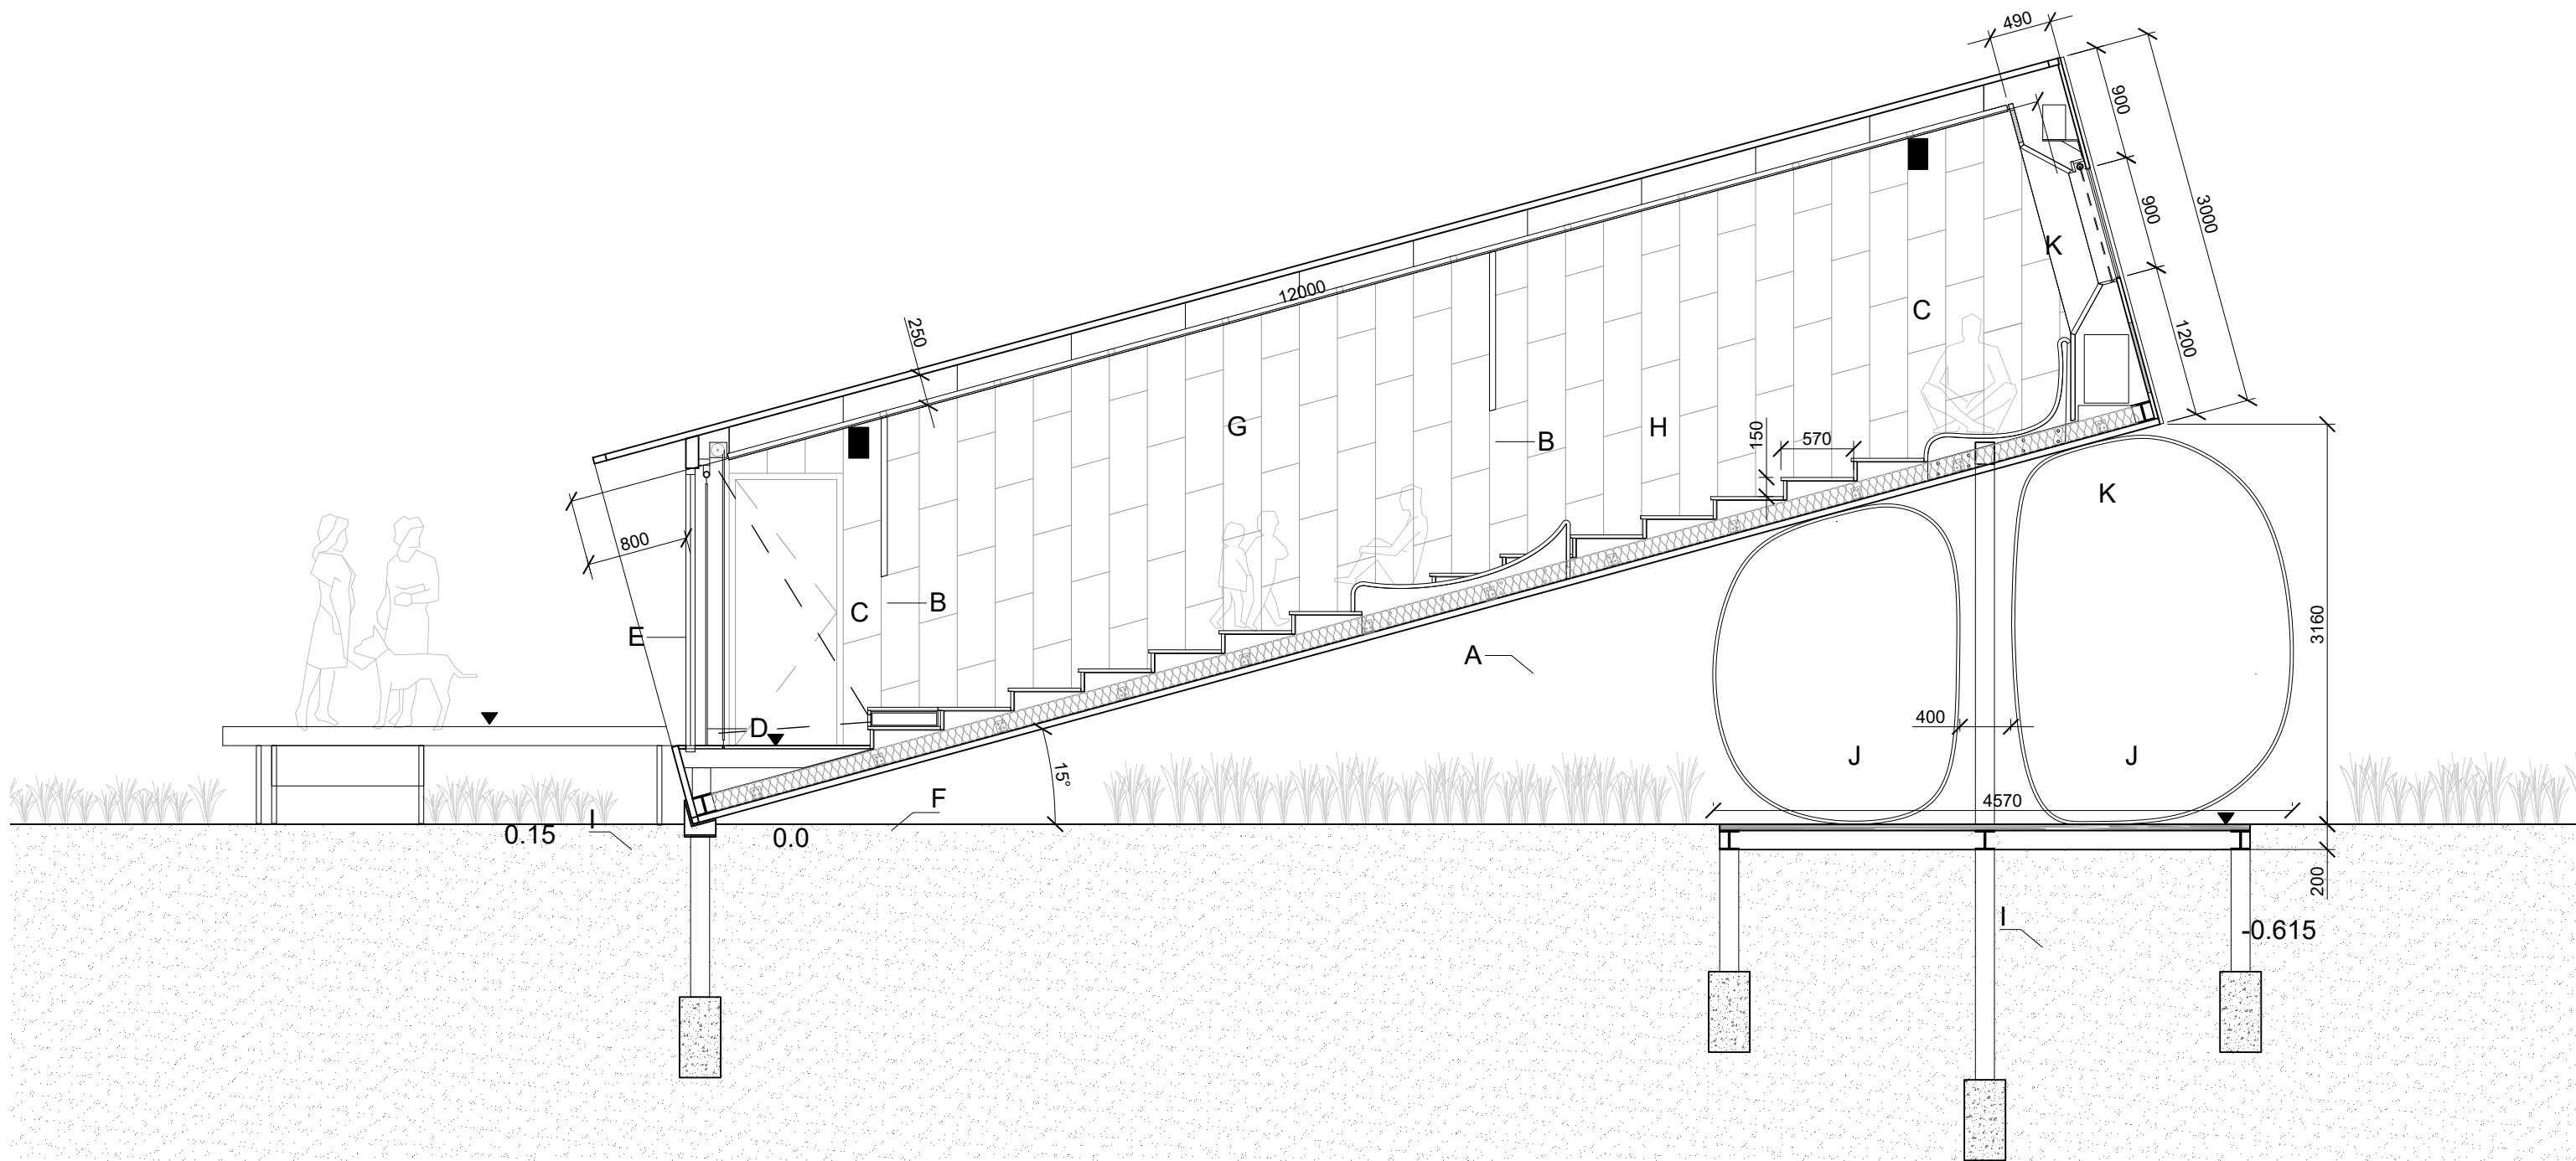


Cinema
Section A-A
1:50




Legend

- | | | |
|--------------------------|-------------------------|-------------------|
| A. Custom Seating | E. Double Glazed Window | I. Wood Deck |
| B. Strip Light | F. Projection Screen | J. Inflatable |
| C. AV Equipment | G. Acoustic Ceiling | K. HVAC Equipment |
| D. Double Glazed Windows | H. Acoustic Panel | |

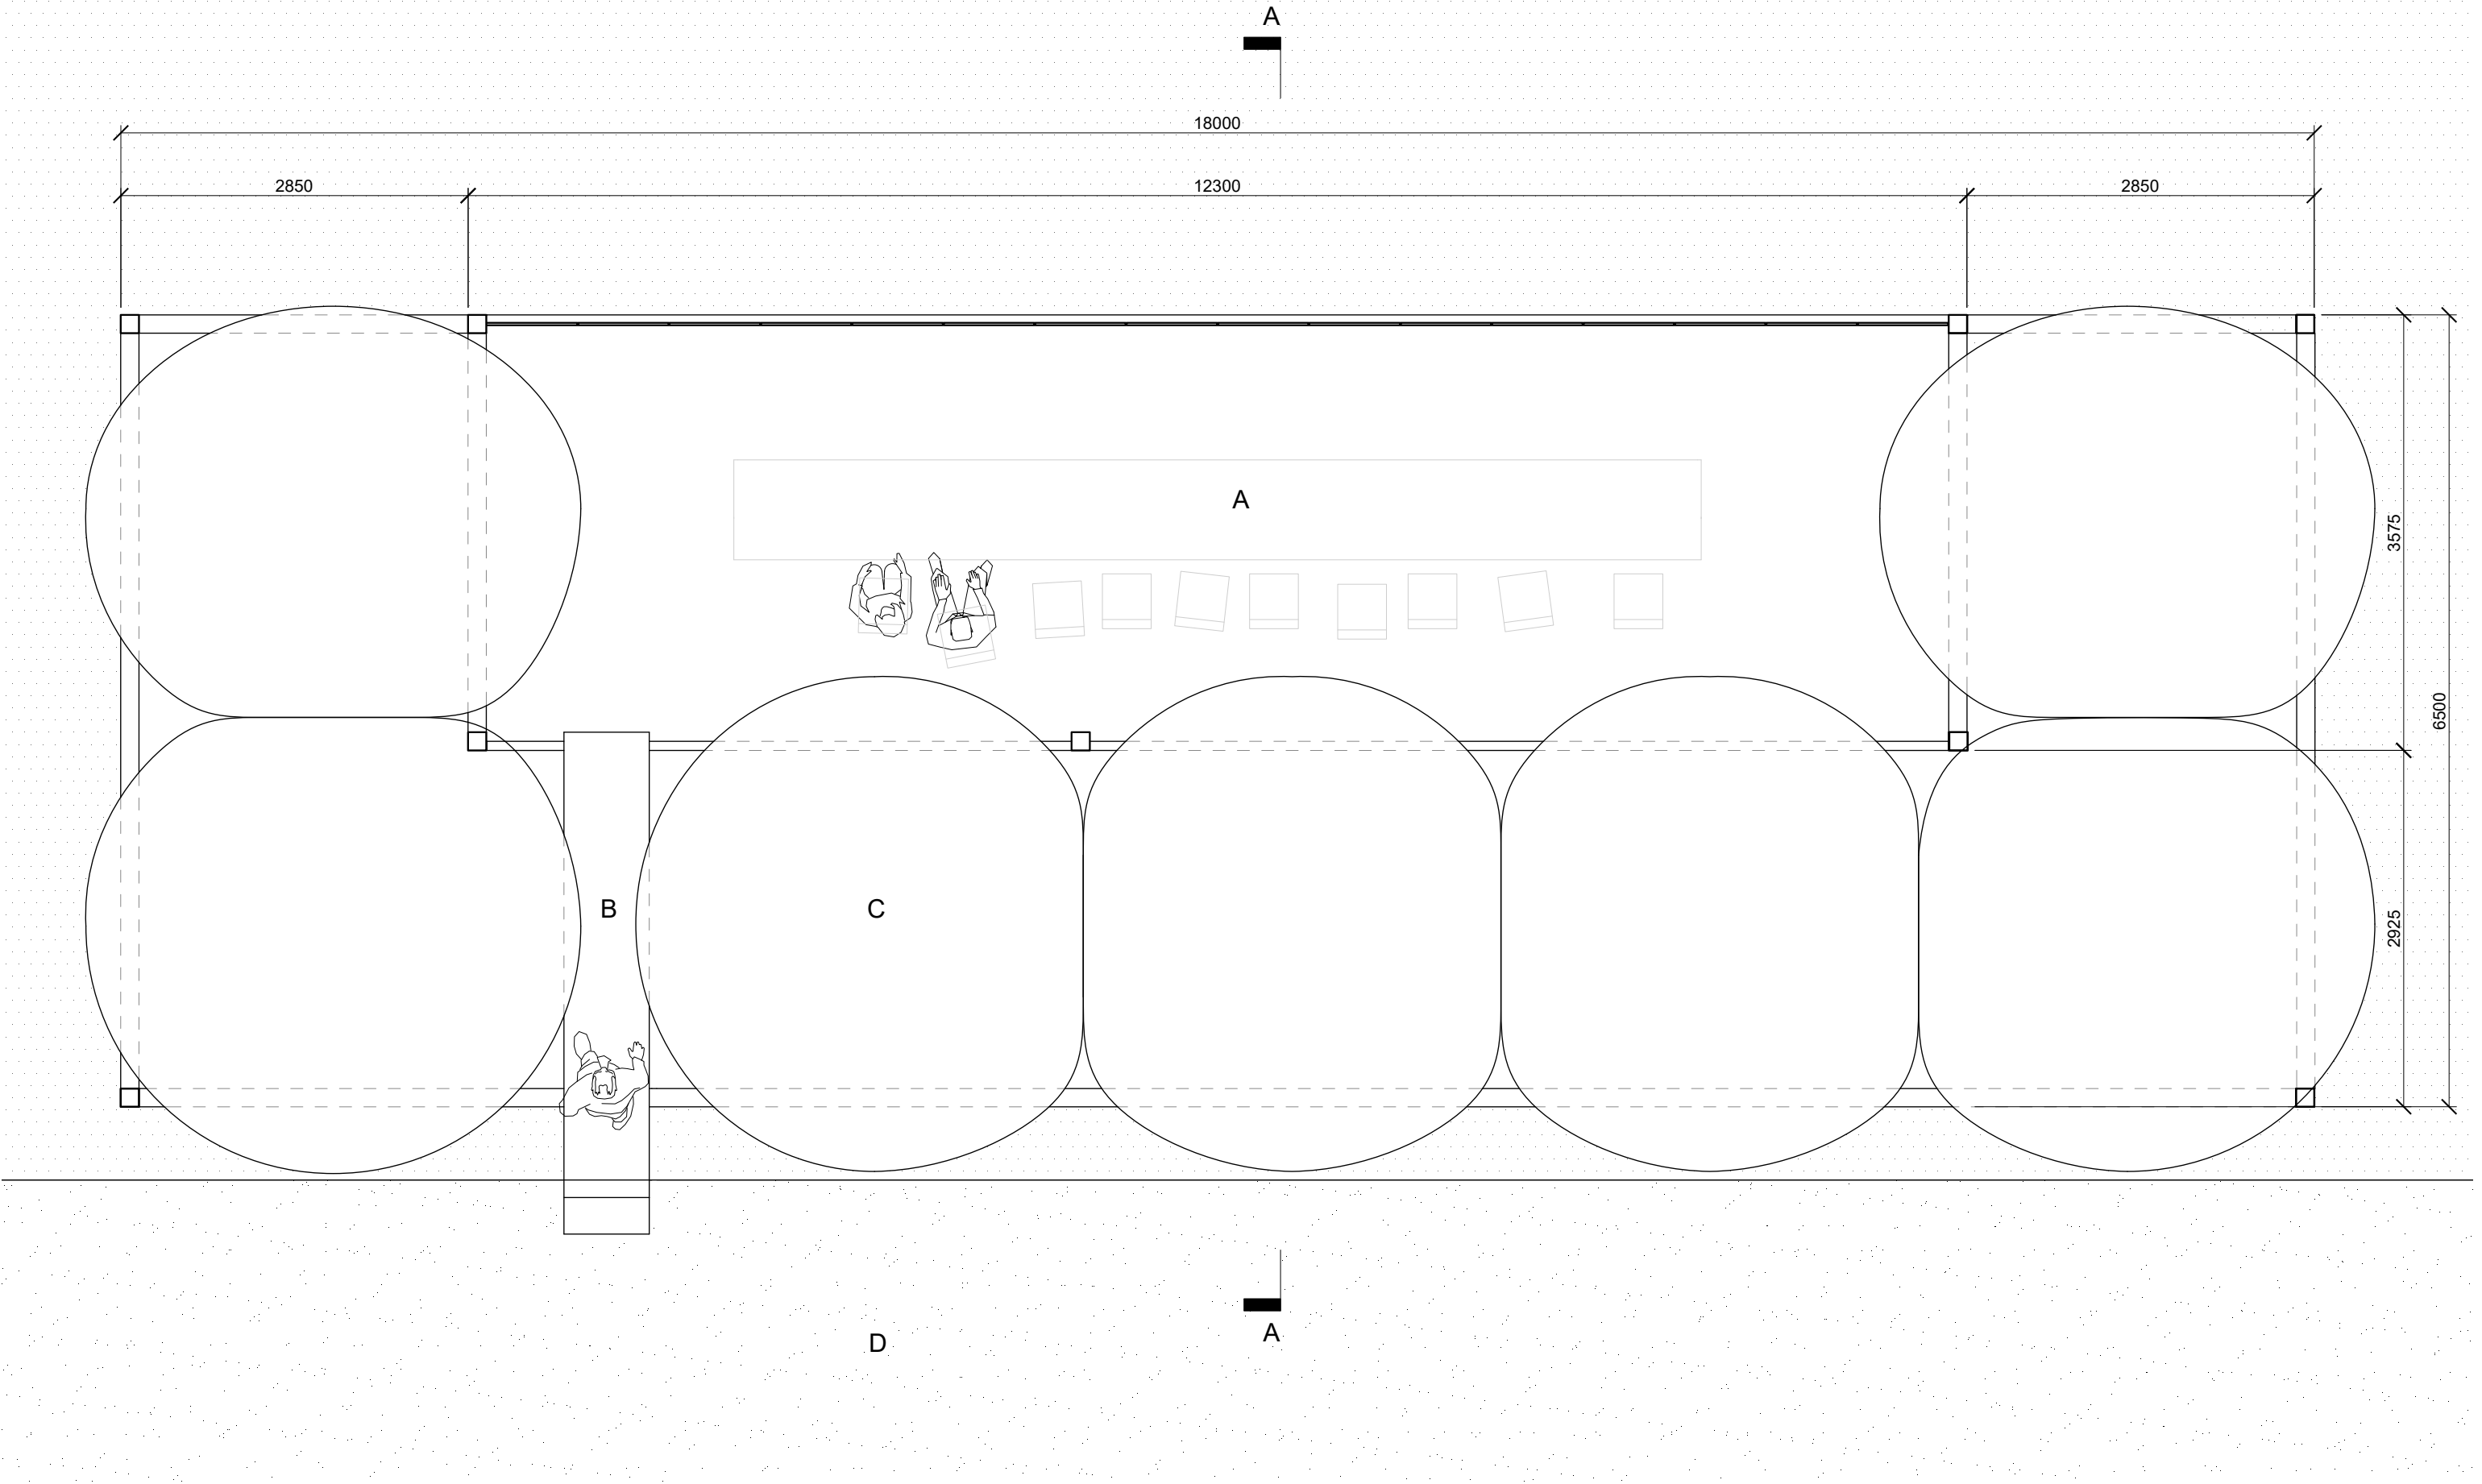


READING ROOM

Plan
1:50

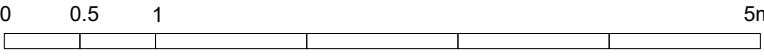


Legend

- A. Reading Room
- B. Entry
- C. Inflatable
- D. Existing Pavement

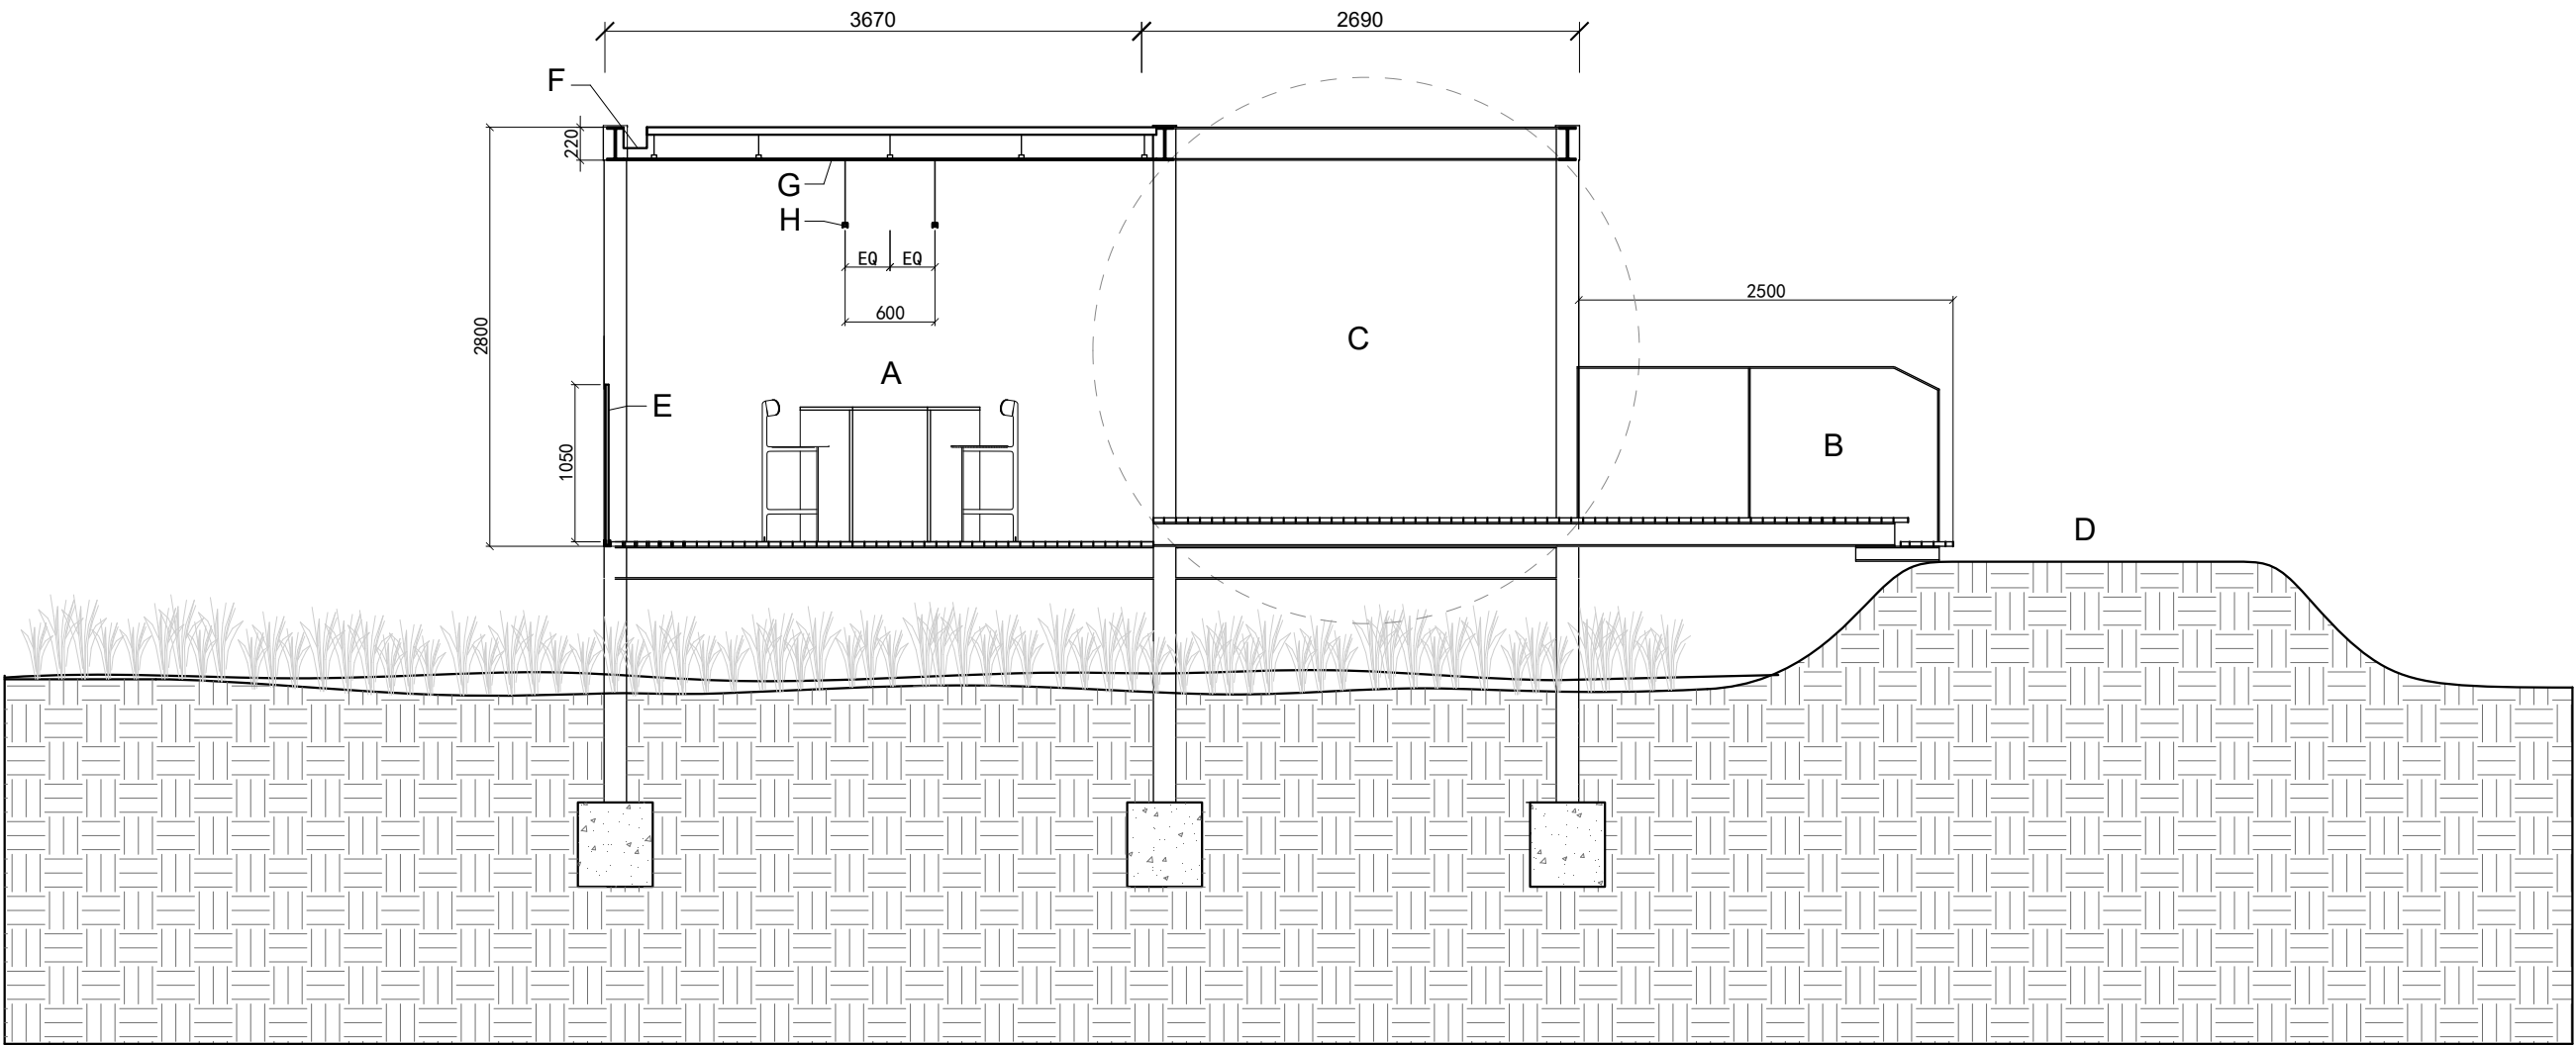

READING ROOM

Section A-A
1:50

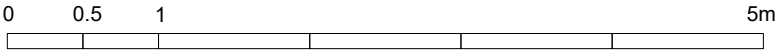

Legend

- | | |
|----------------------|-----------------------------|
| A. Reading Room | E. Glass Guardrail |
| B. Entry | F. Gutter |
| C. Inflatable | G. Aluminium Ceiling Panels |
| D. Existing Pavement | H. Linear Light Fixture |