





0 50 100 150 200 250M
1:5000


92 RAMSGATE AVE
SITE PLAN

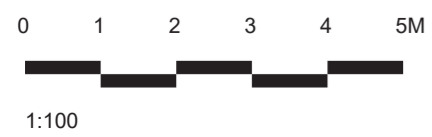

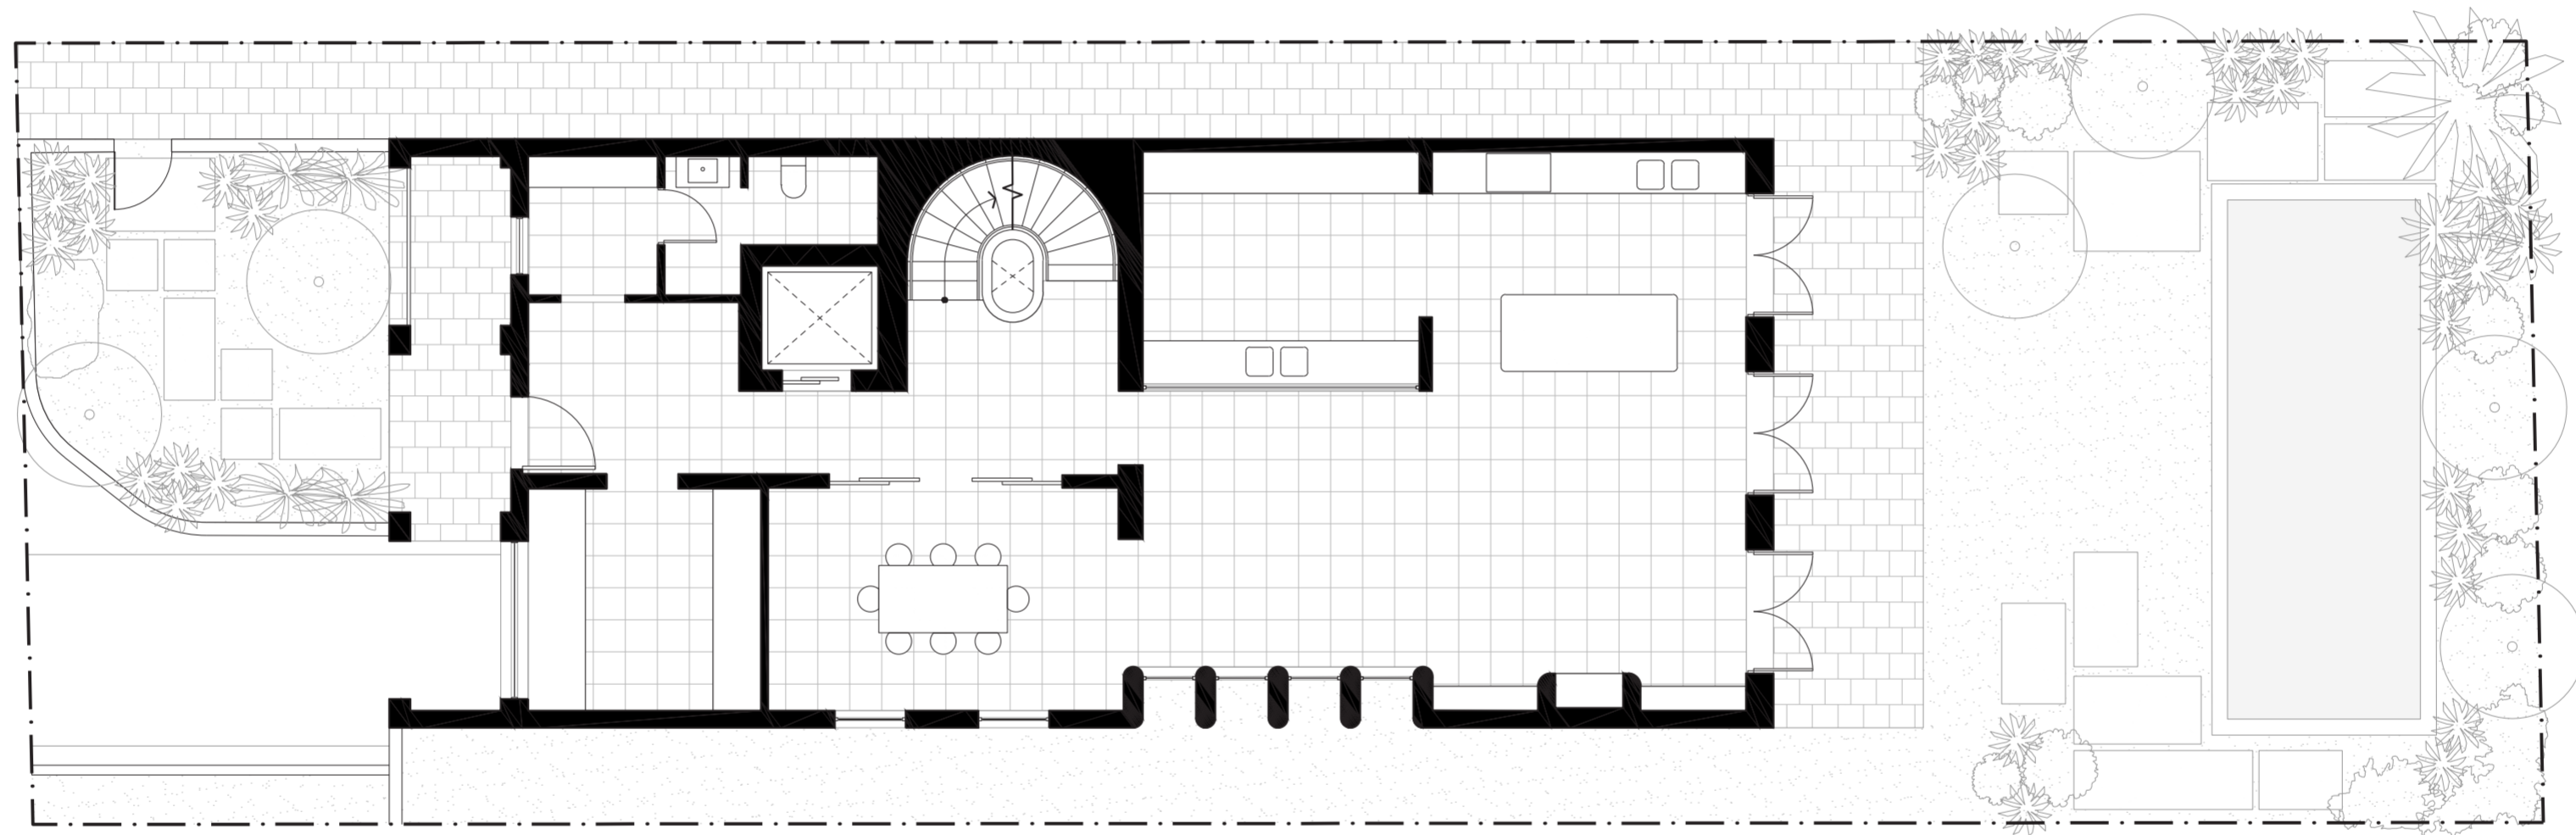

92 RAMSGATE AVE
GROUND FLOOR PLAN




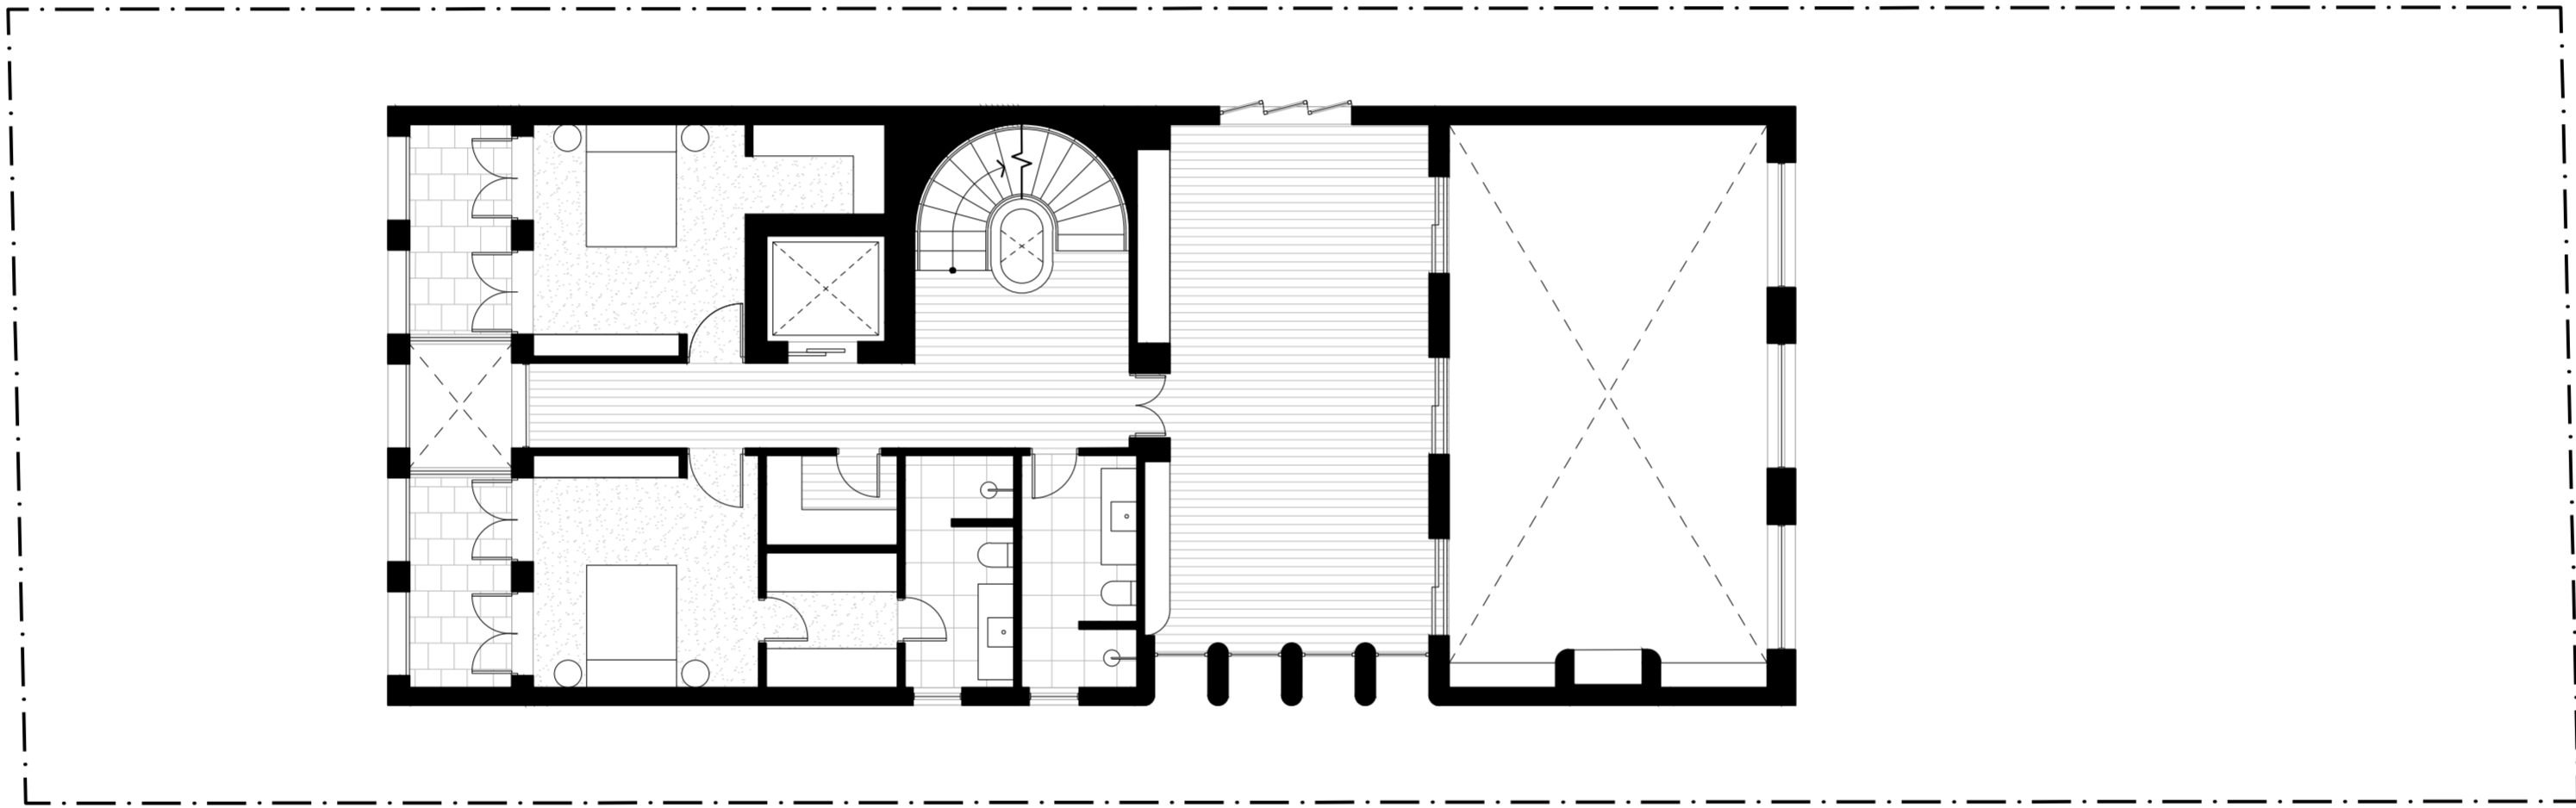

0 1 2 3 4 5M
1:100

92 RAMSGATE AVE
FIRST FLOOR PLAN




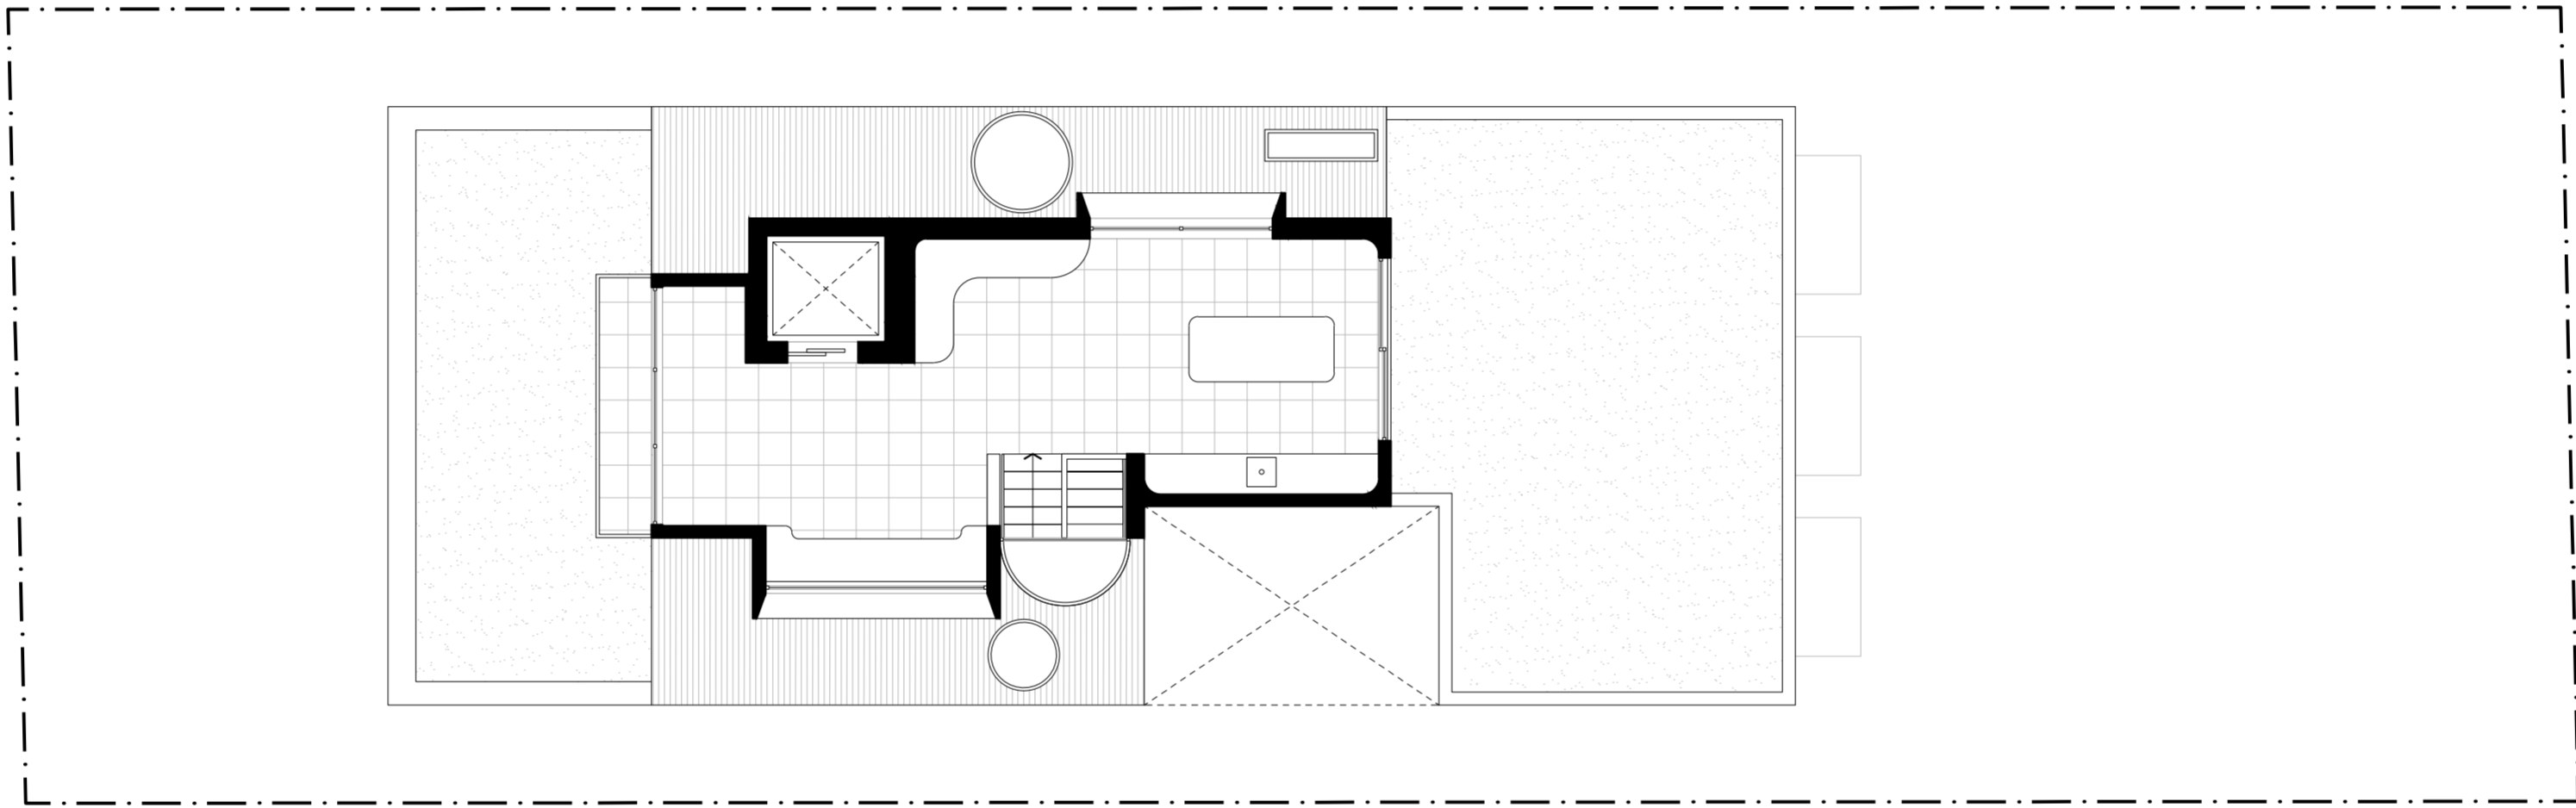

0 1 2 3 4 5M
1:100


92 RAMSGATE AVE
FIRST FLOOR PLAN



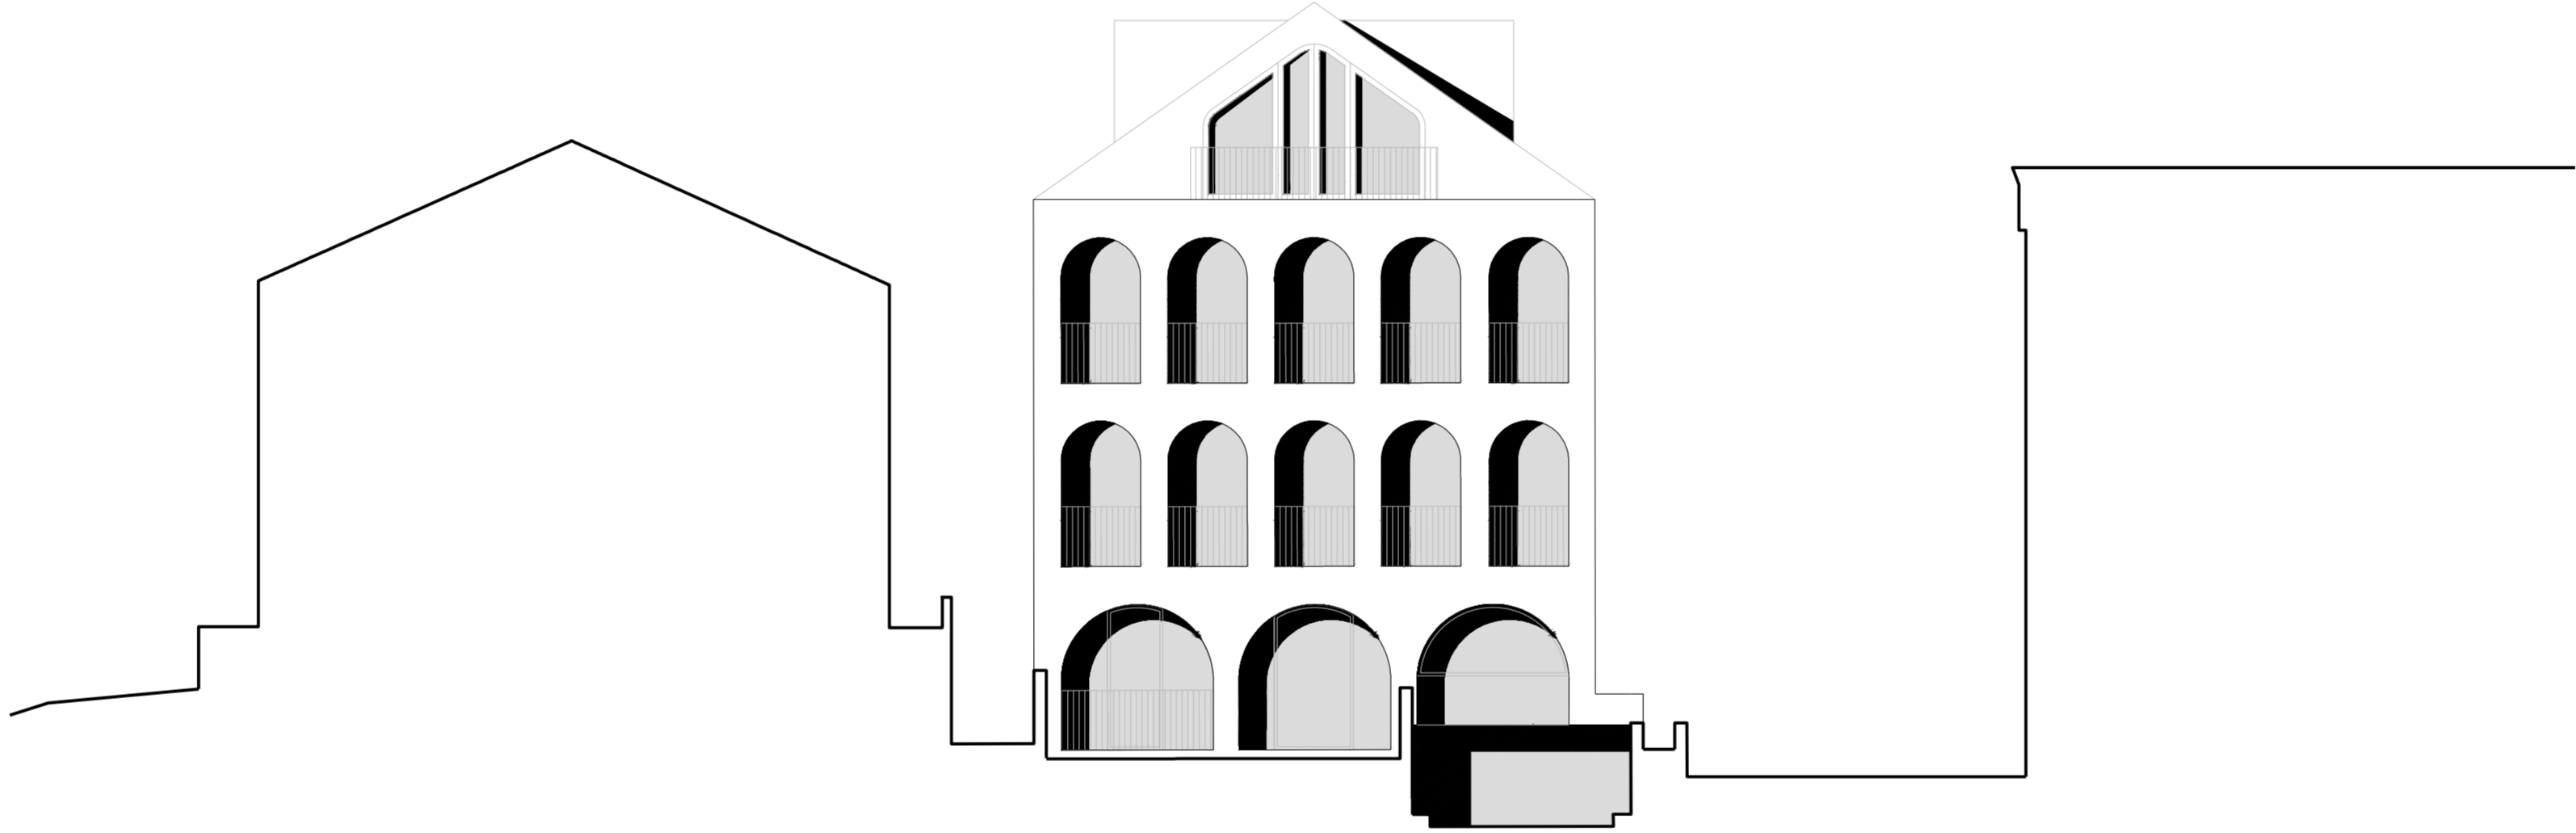

0 1 2 3 4 5M
1:100

92 RAMSGATE AVE
FRONT ELEVATION

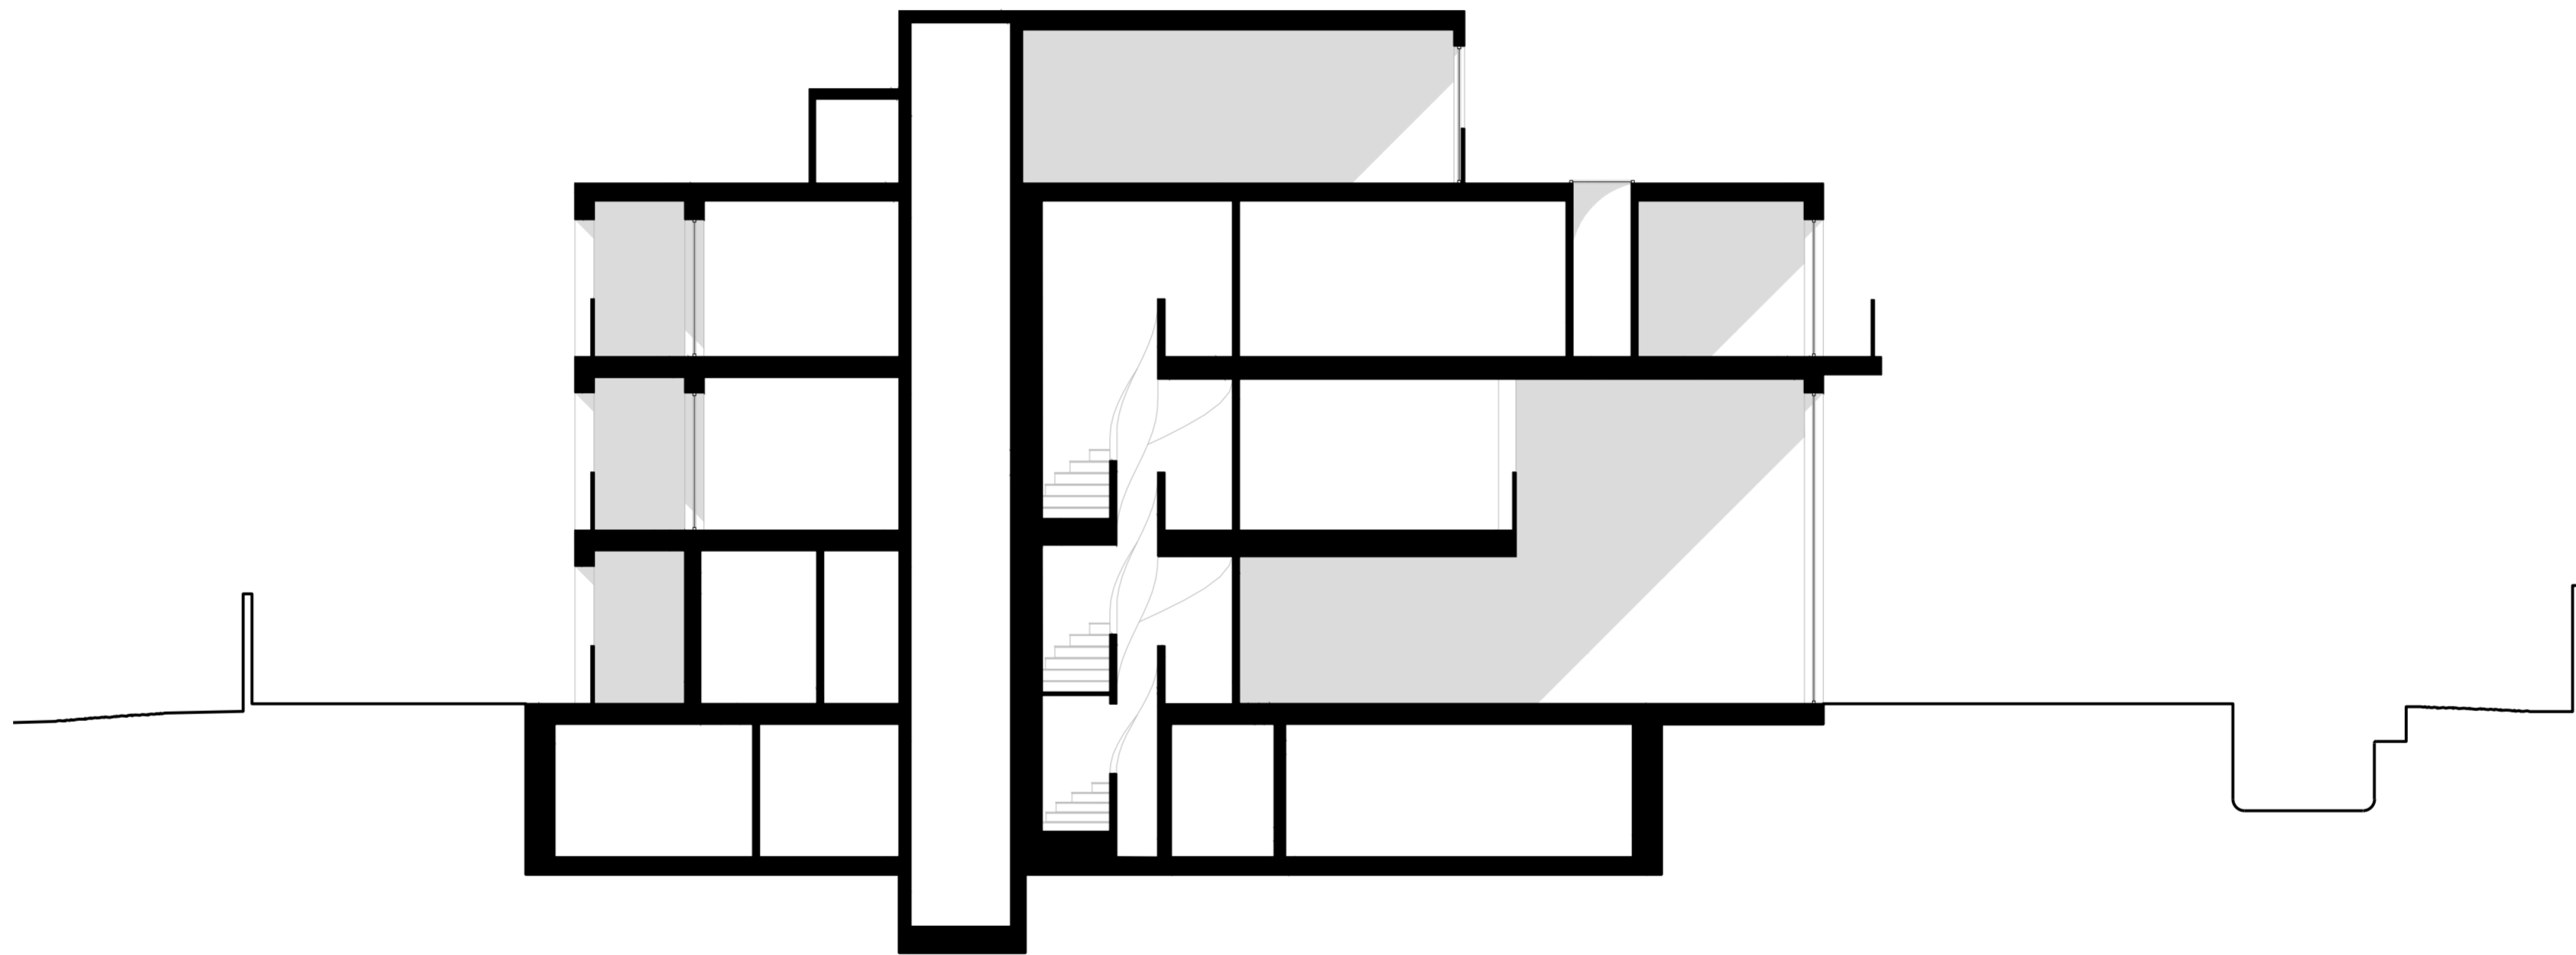

0 1 2 3 4 5M
1:100

92 RAMSGATE AVE
LONG SECTION