


SOUTHERN VENTILATION BUILDING
SECTION 2

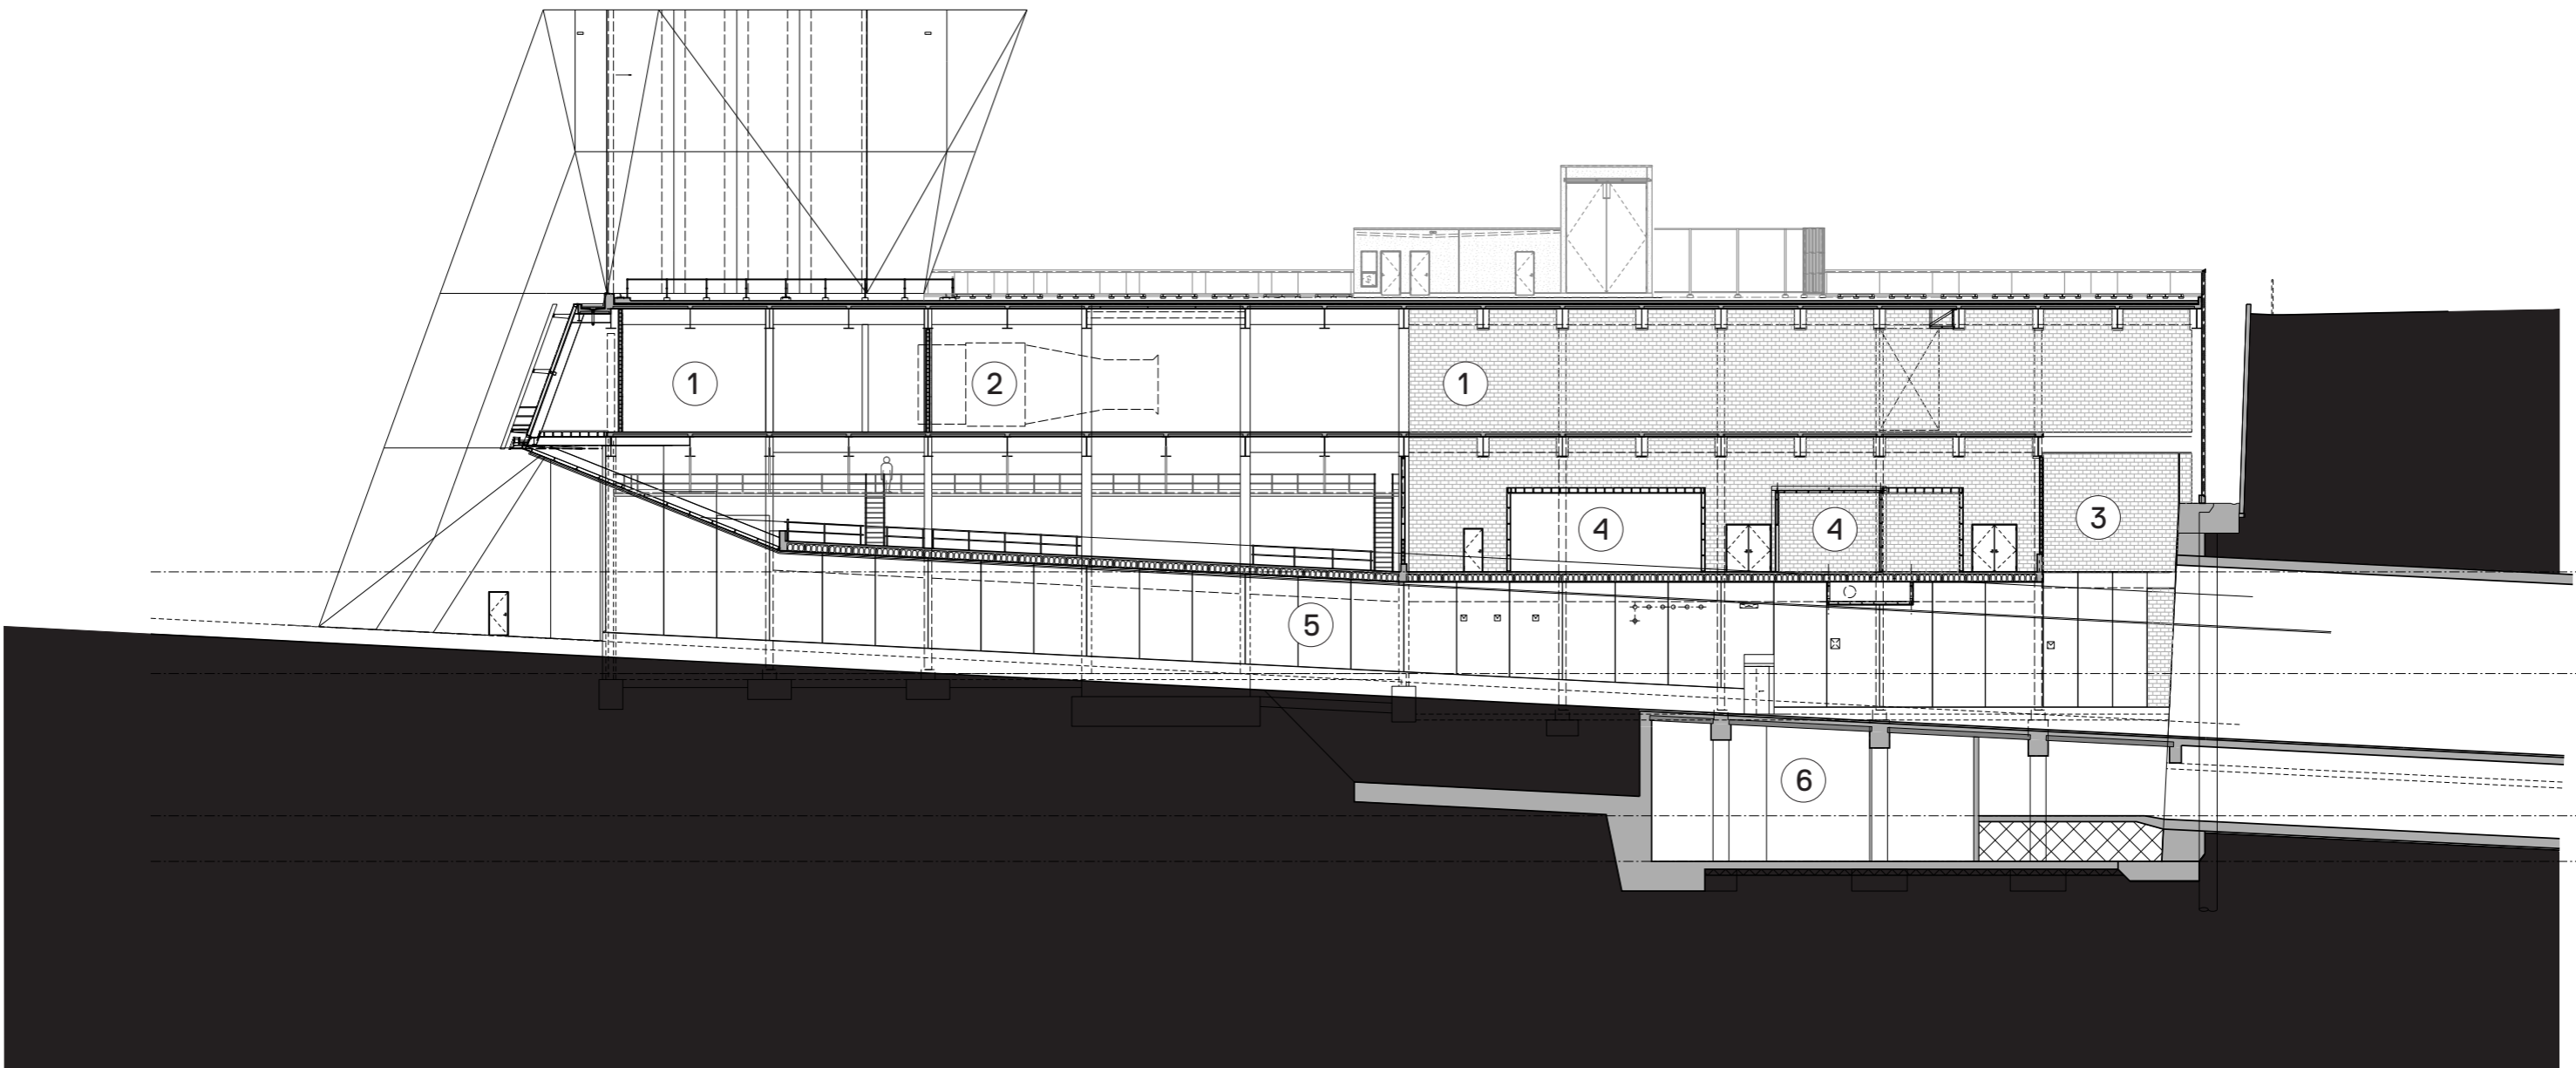

- ① TUNNEL VENTILATION AREA
- ② VENTILATION FANS
- ③ TUNNEL VENT TAKE-OFF
- ④ TRANSFORMER ROOMS

- ⑤ SOUTHBOUND TUNNEL
- ⑥ SUMP

