







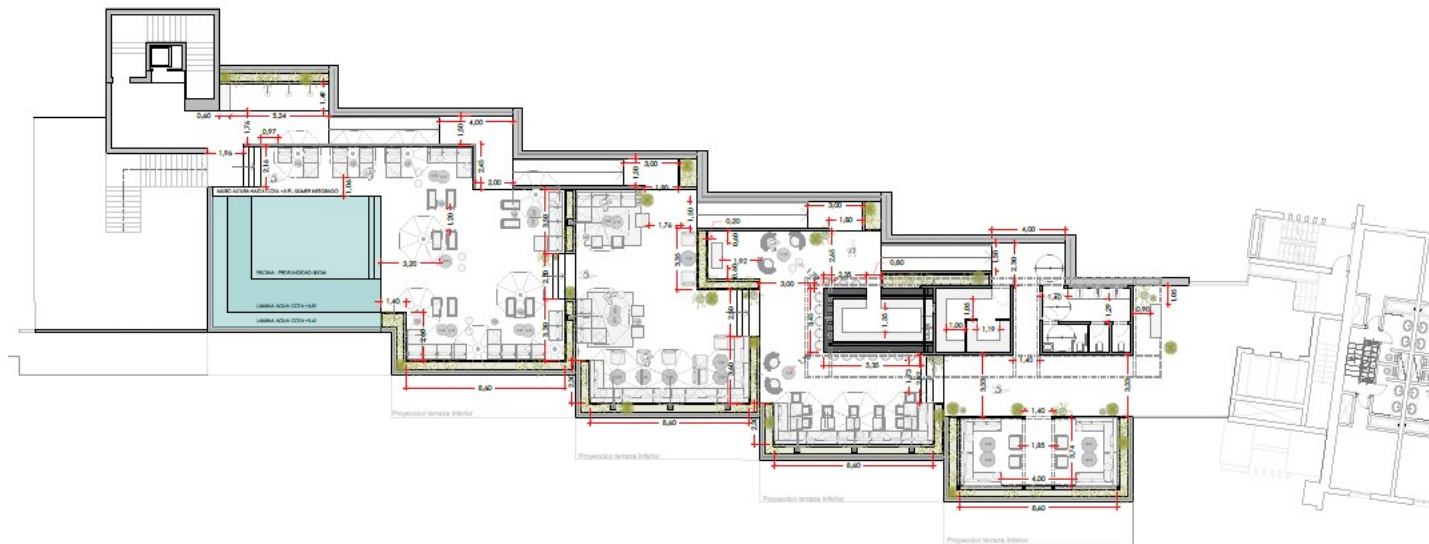

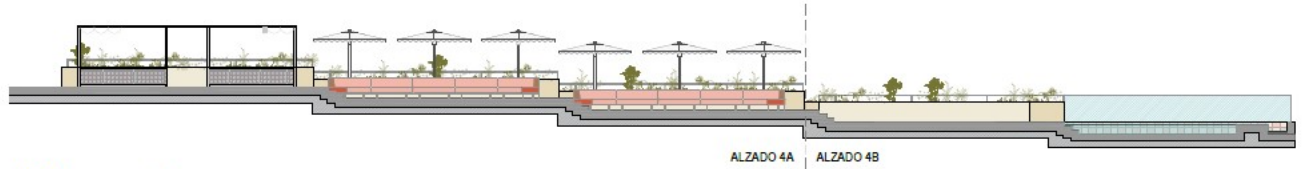

ALZADO 4

1:150

