

**RESTAURANT  
CLUSTER 1**

**RESTAURANT  
CLUSTER 2**

**MARINA  
& CLUB HOUSE**

**RESTAURANT  
CLUSTER 3**

**CHANGING  
AREA**

**CHANGING  
AREA**

**CHANGING  
AREA**

**CHANGING  
AREA**

# URBAN BEACH ZONE

BEACH


TRANSITION AREA

CITY







**All measurements to be checked on site!**  
This drawing represents design concepts and construction suggestions only. It can not be used as workshop drawing. Construction drawings are only valid in combination with structural engineering and MEP documents. Conflicts of measurements have to be resolved with the site management respectively the architect. The contractor is responsible for all false measurements.

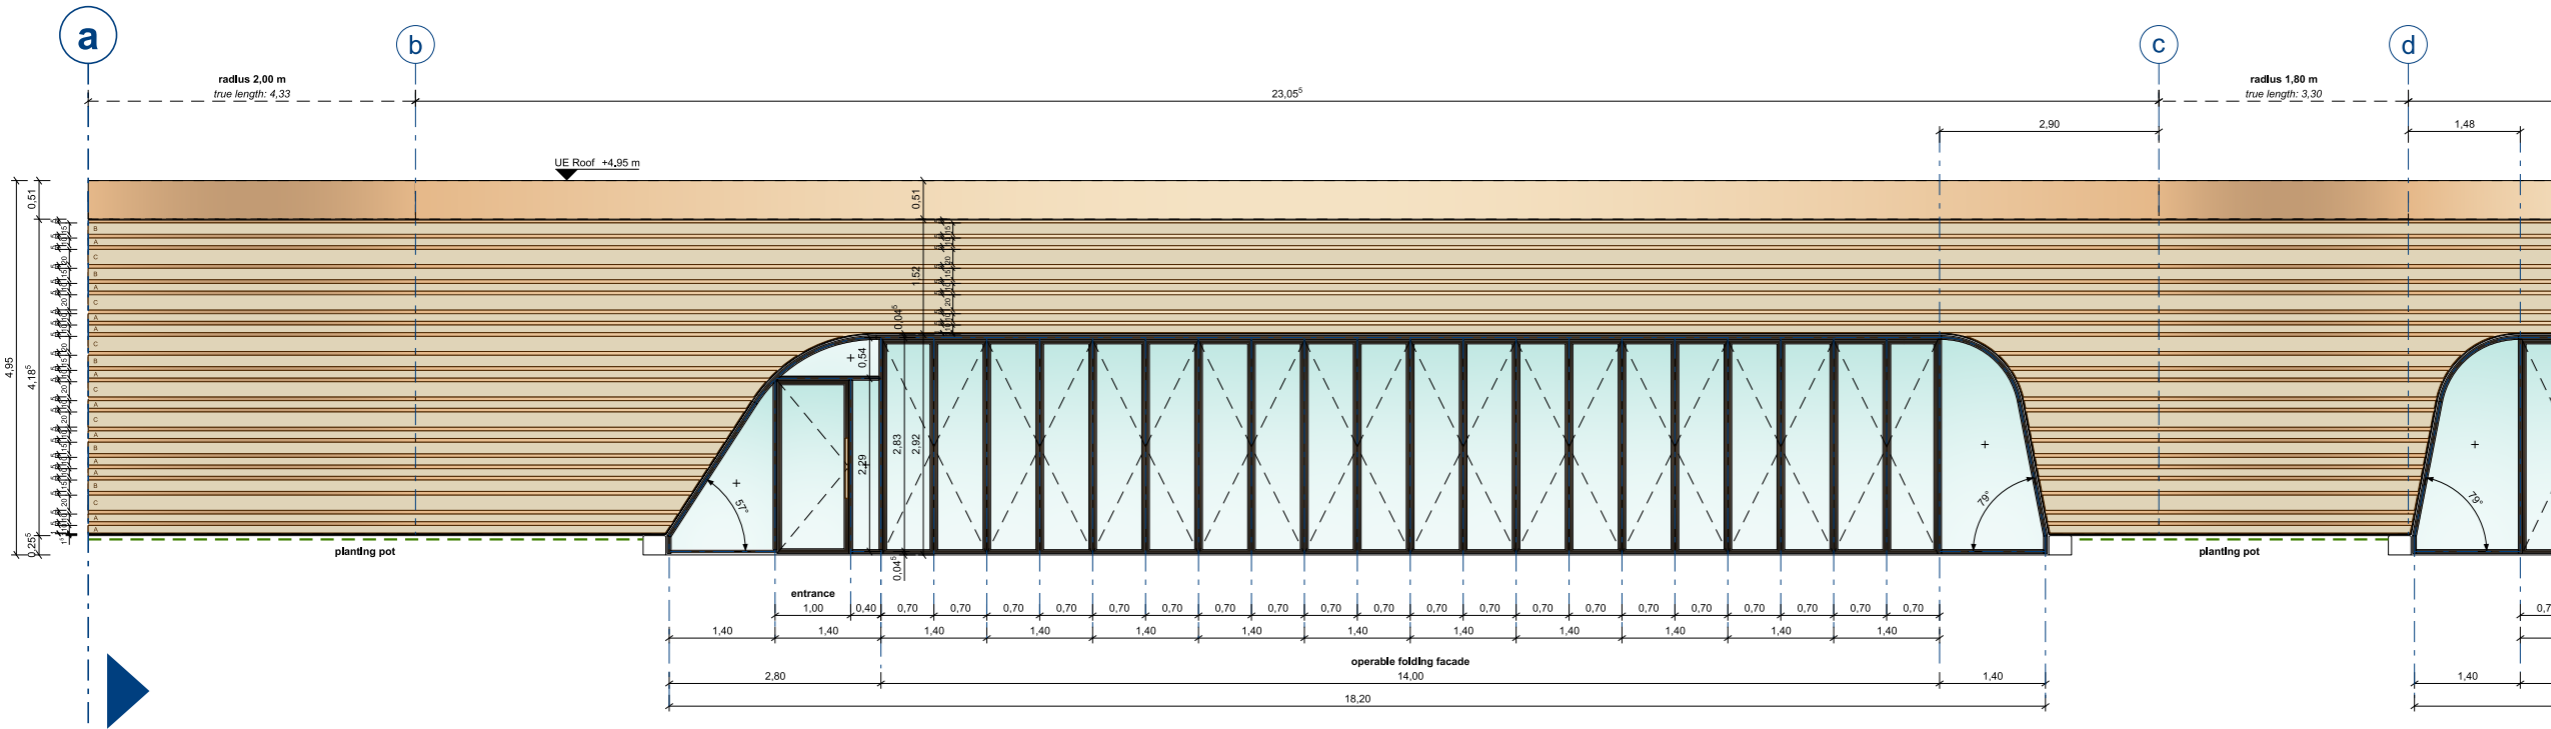

sideview 1 unrolled

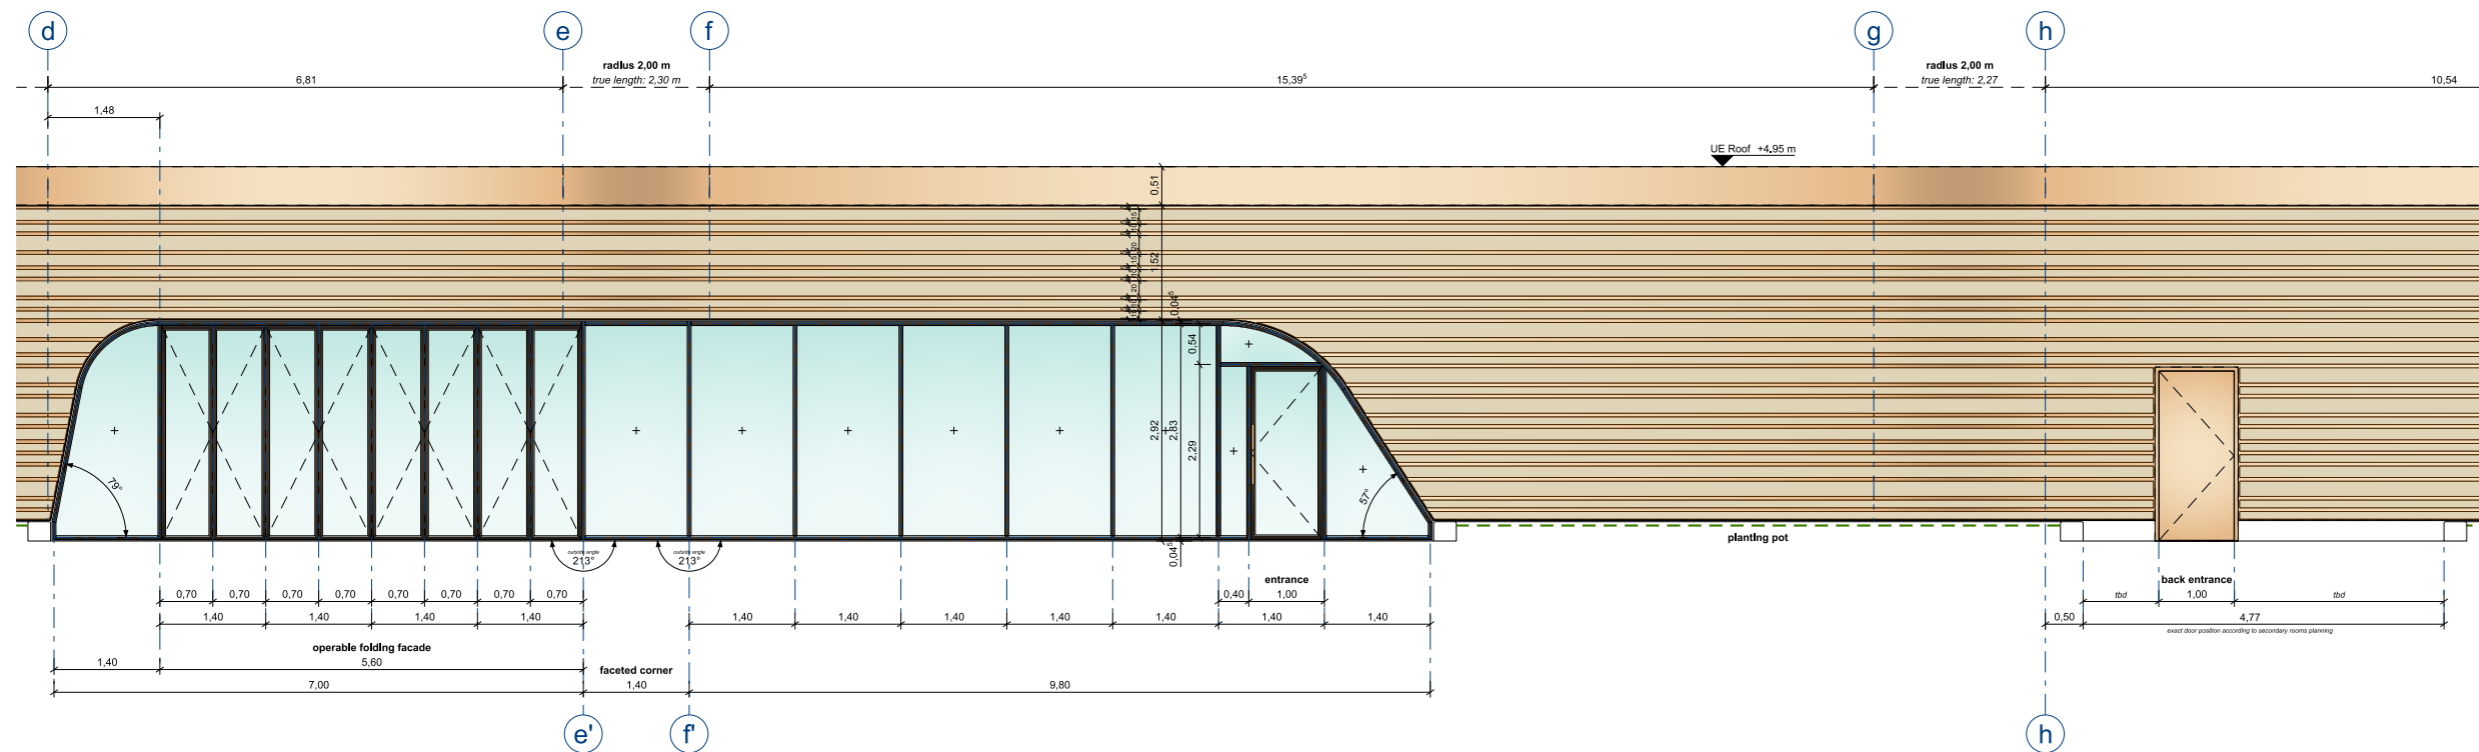

sideview 2 unrolled

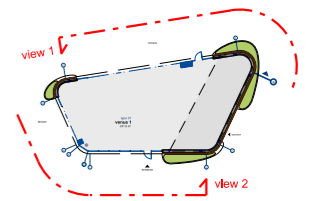

Index	description	Date	ref.
E	plan generated	12.02.2021	cR


Drawing Status  
**PRELIMINARY**

Planning Phase  
**p3 - Design Development**



Plan Nr. SMB-f-p3-A-VT-01-EL-00 Index E Date 15.03.2021

Sheet Size ISO A3 [297mm x 420mm] Scale 1:100 ref. cR  
*Drawings in .PDF-format may not be true in scale due to the print settings!*

Description  
Venue Type 01  
elevations

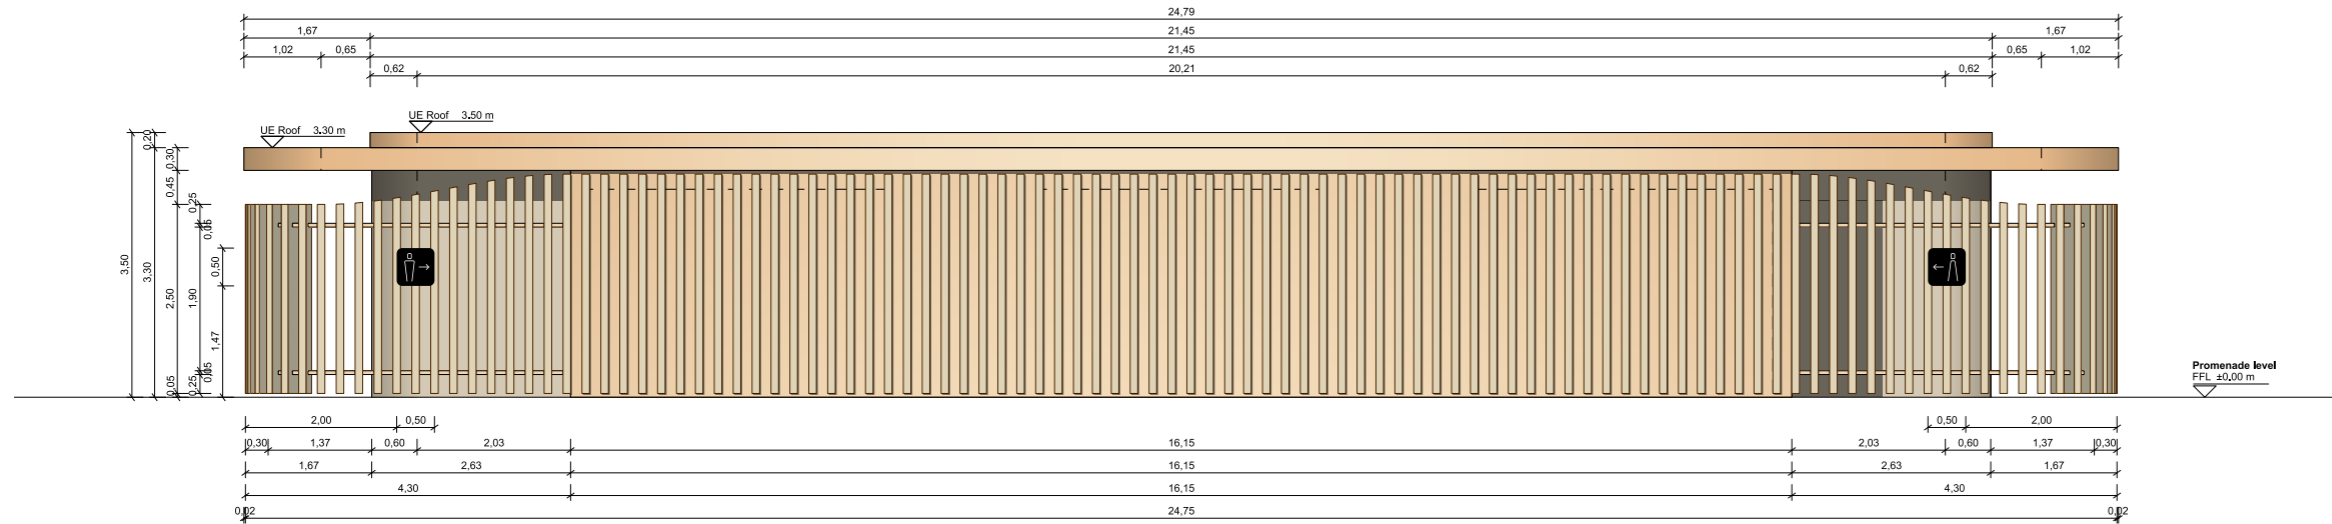


Elevation from Promenade

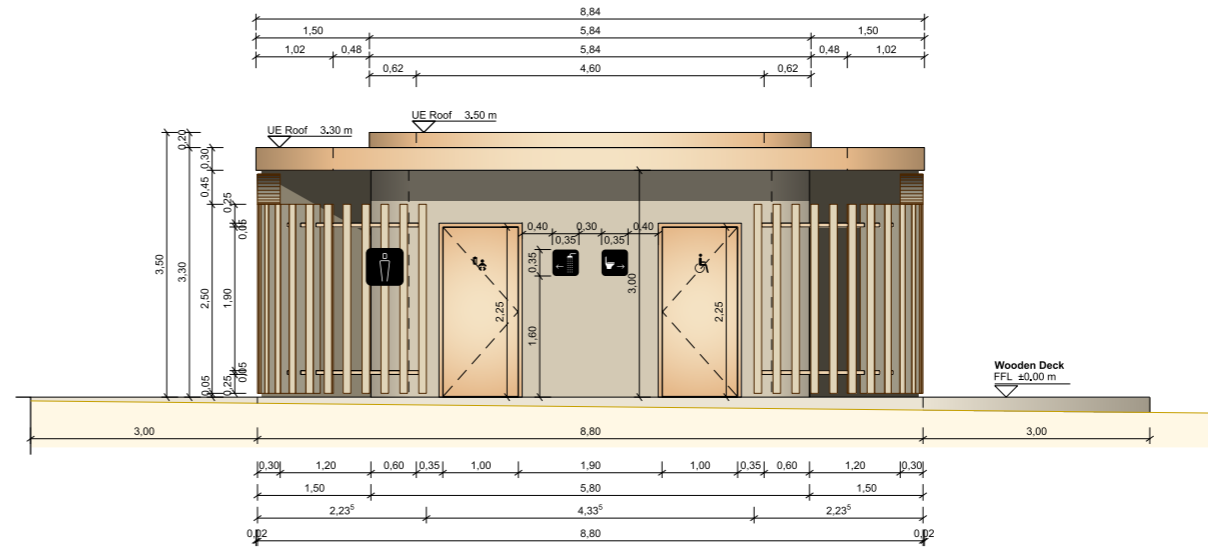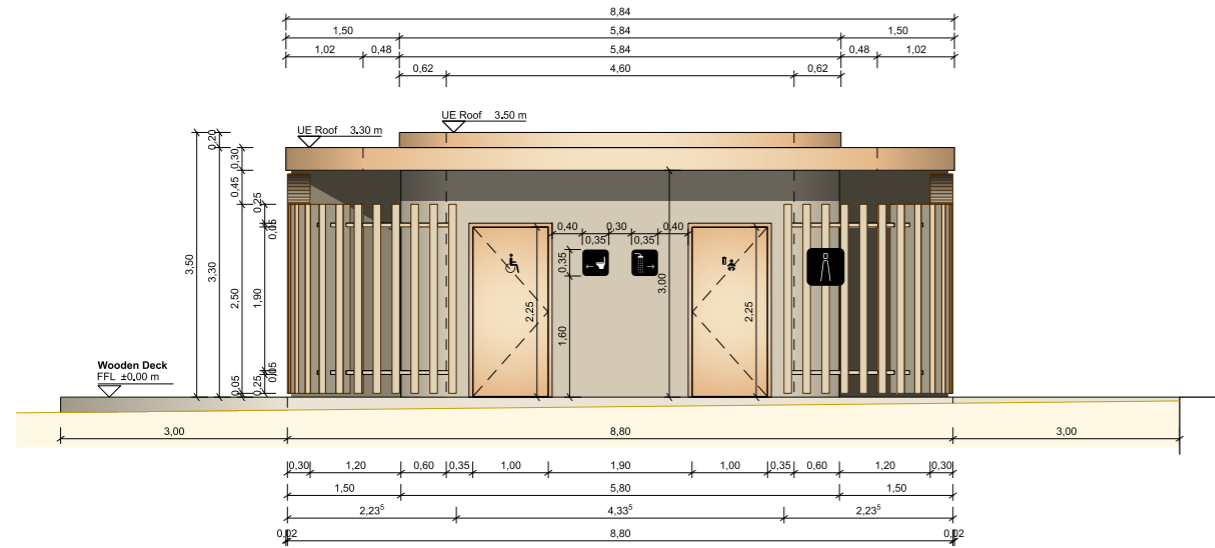


Elevation Side - entrance men

Elevation Side - entrance women

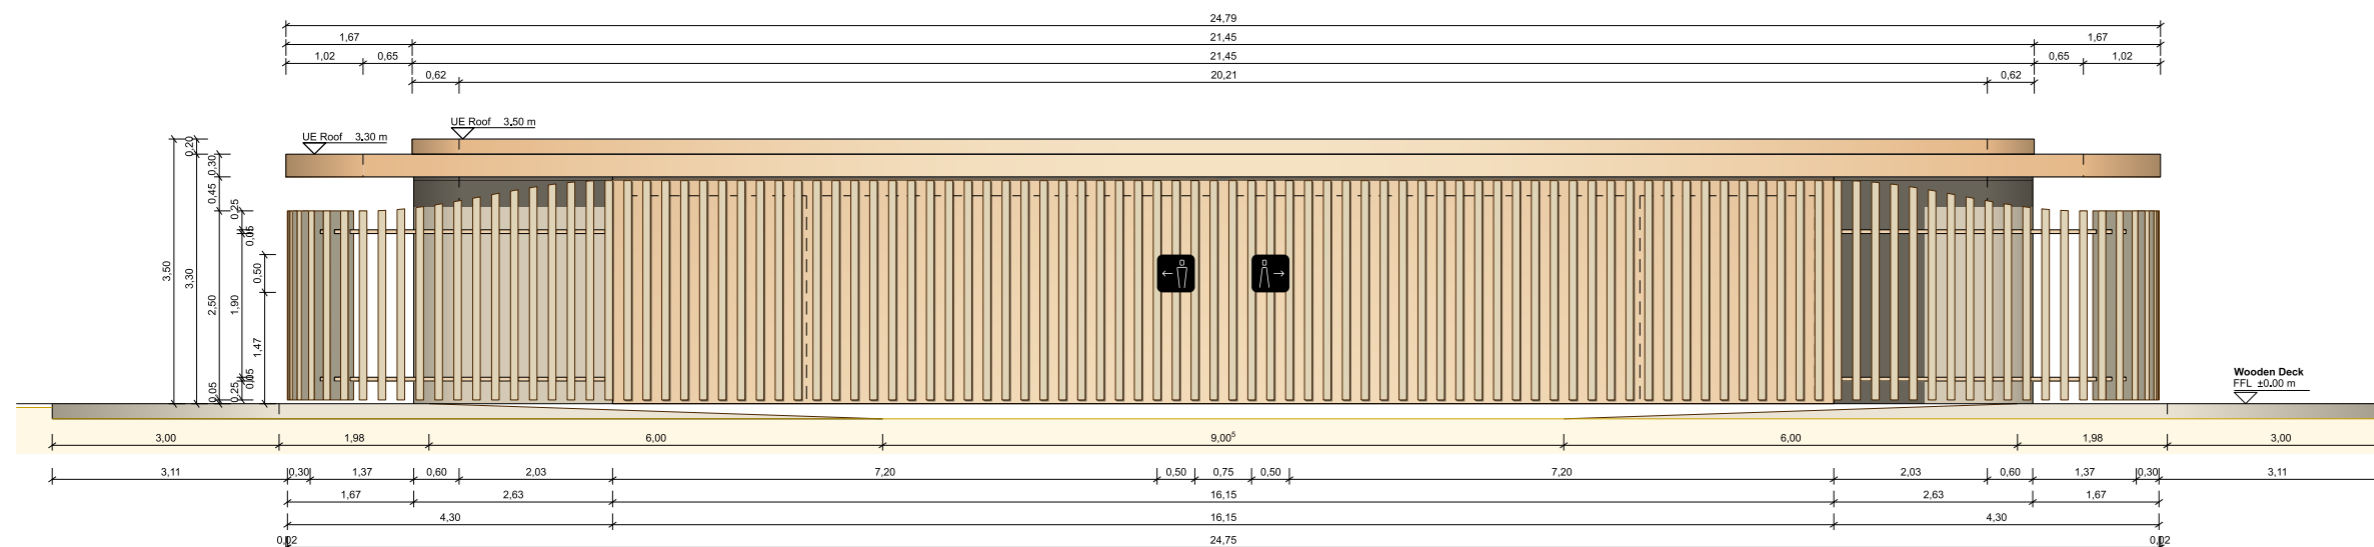

Elevation from Beach

**All measurements to be checked on site!**  
This drawing represents design concepts and construction suggestions only. It can not be used as workshop drawing. Construction drawings are only valid in combination with structural engineering and MEP documents. Conflicts of measurements have to be resolved with the site management respectively the architect. The contractor is responsible for all false measurements.

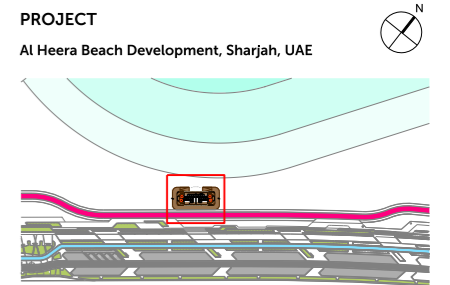

REVISION

Index	description	Date	ref.
F	planning adapted for AC-integration	29.03.2021	cR
E	preliminary steel-structure incorporated	12.03.2021	cR
D	toilet cabin sizes adjusted	12.01.2021	cR
C	plan generated	08.01.2021	cR

Drawing Status  
**PRELIMINARY**  
Planning Phase  
p3 - Design Development

Plan Nr.	Index	Date
SMB-f-p3-A-CA-EL-00	F	29.03.2021
Sheet Size	Scale	ref.
ISO A3 [297mm x 420mm]	1:100	cR

*Drawings in .PDF-format may not be true in scale due to the print settings!*

Description  
Changing Area air conditioned elevations



