




- 1 Verbindingsweg
- 2 Scheidingsweg
- 3 main entrance

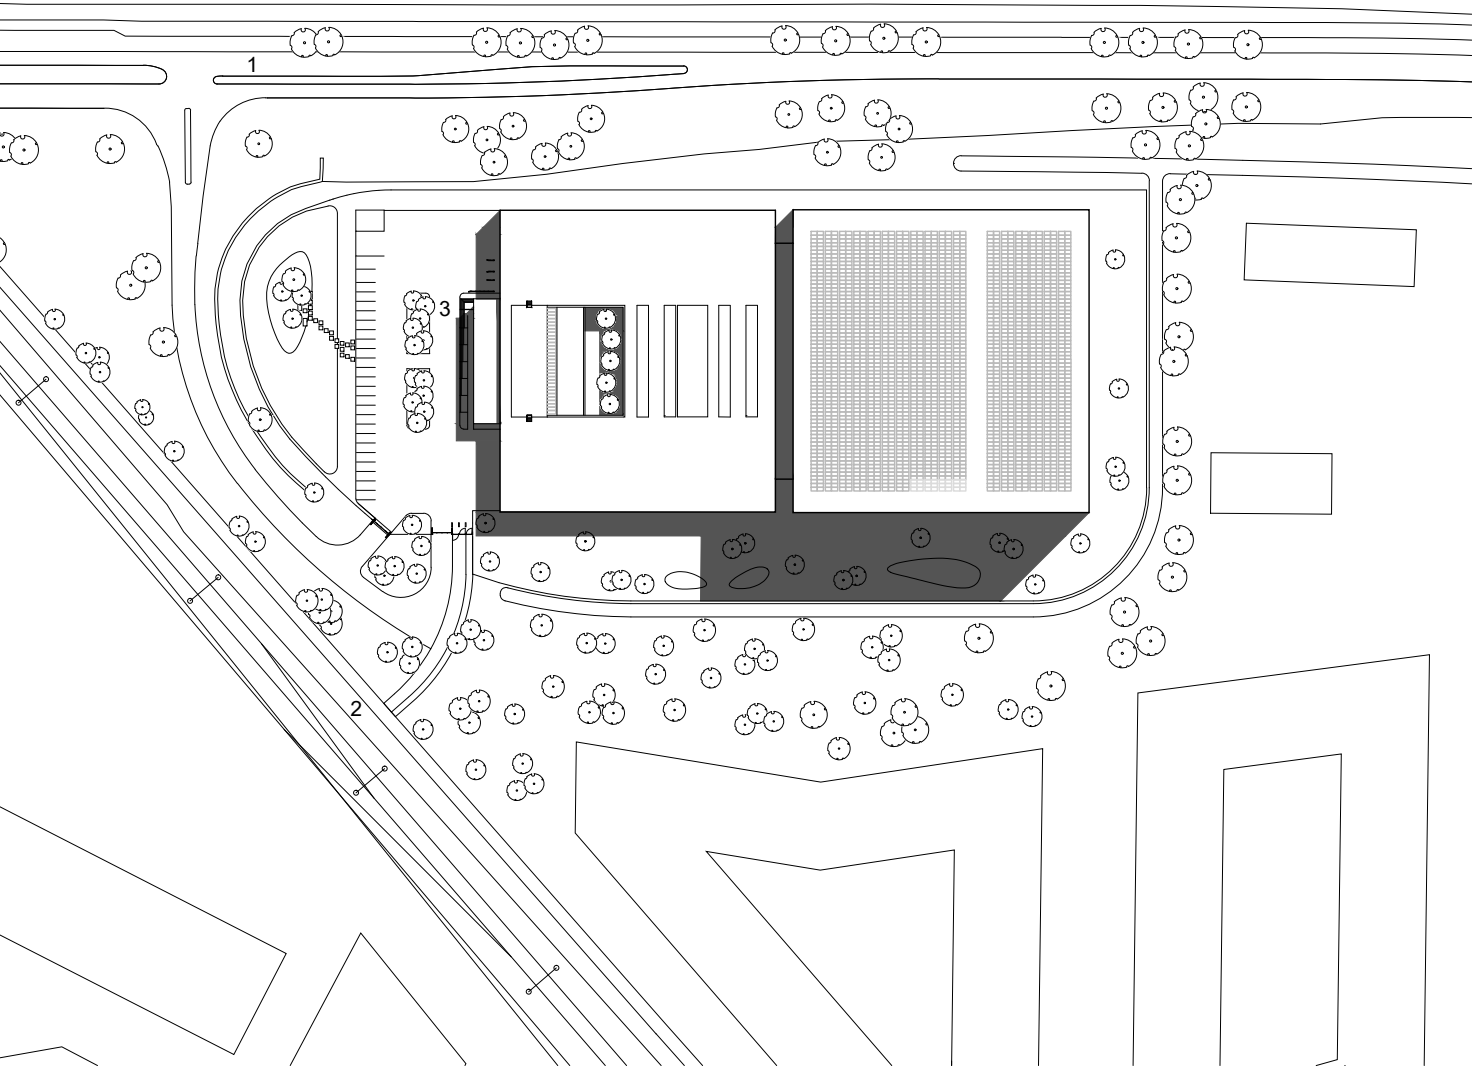


situation

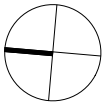

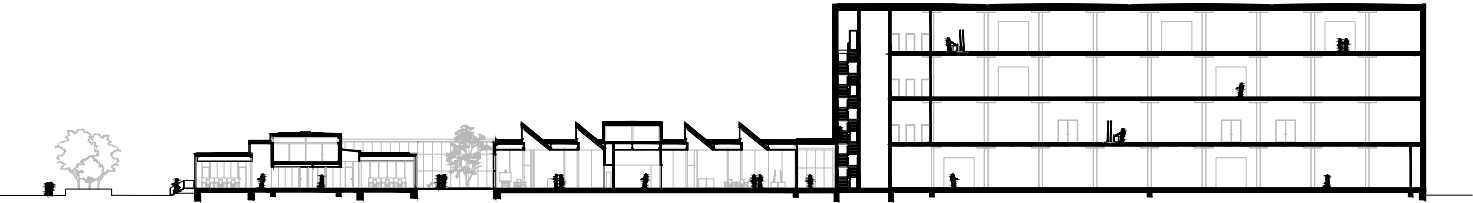

longitudinal section

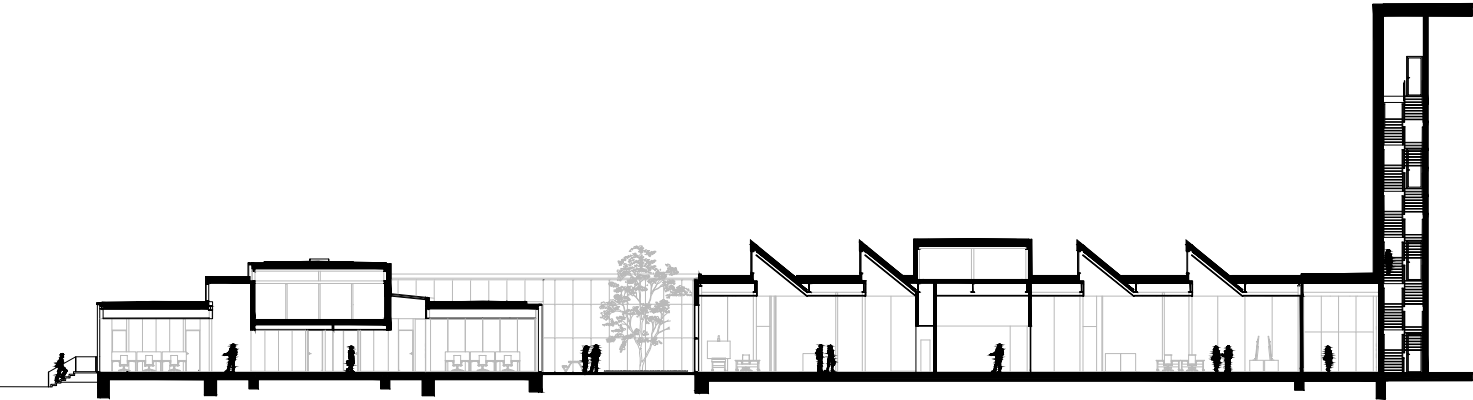

longitudinal section fragment



