


- 01- CORRIDOR
- 02- STAIRCASE
- 03- DINING AREA
- 04- DECK
- 05- GAME ROOM

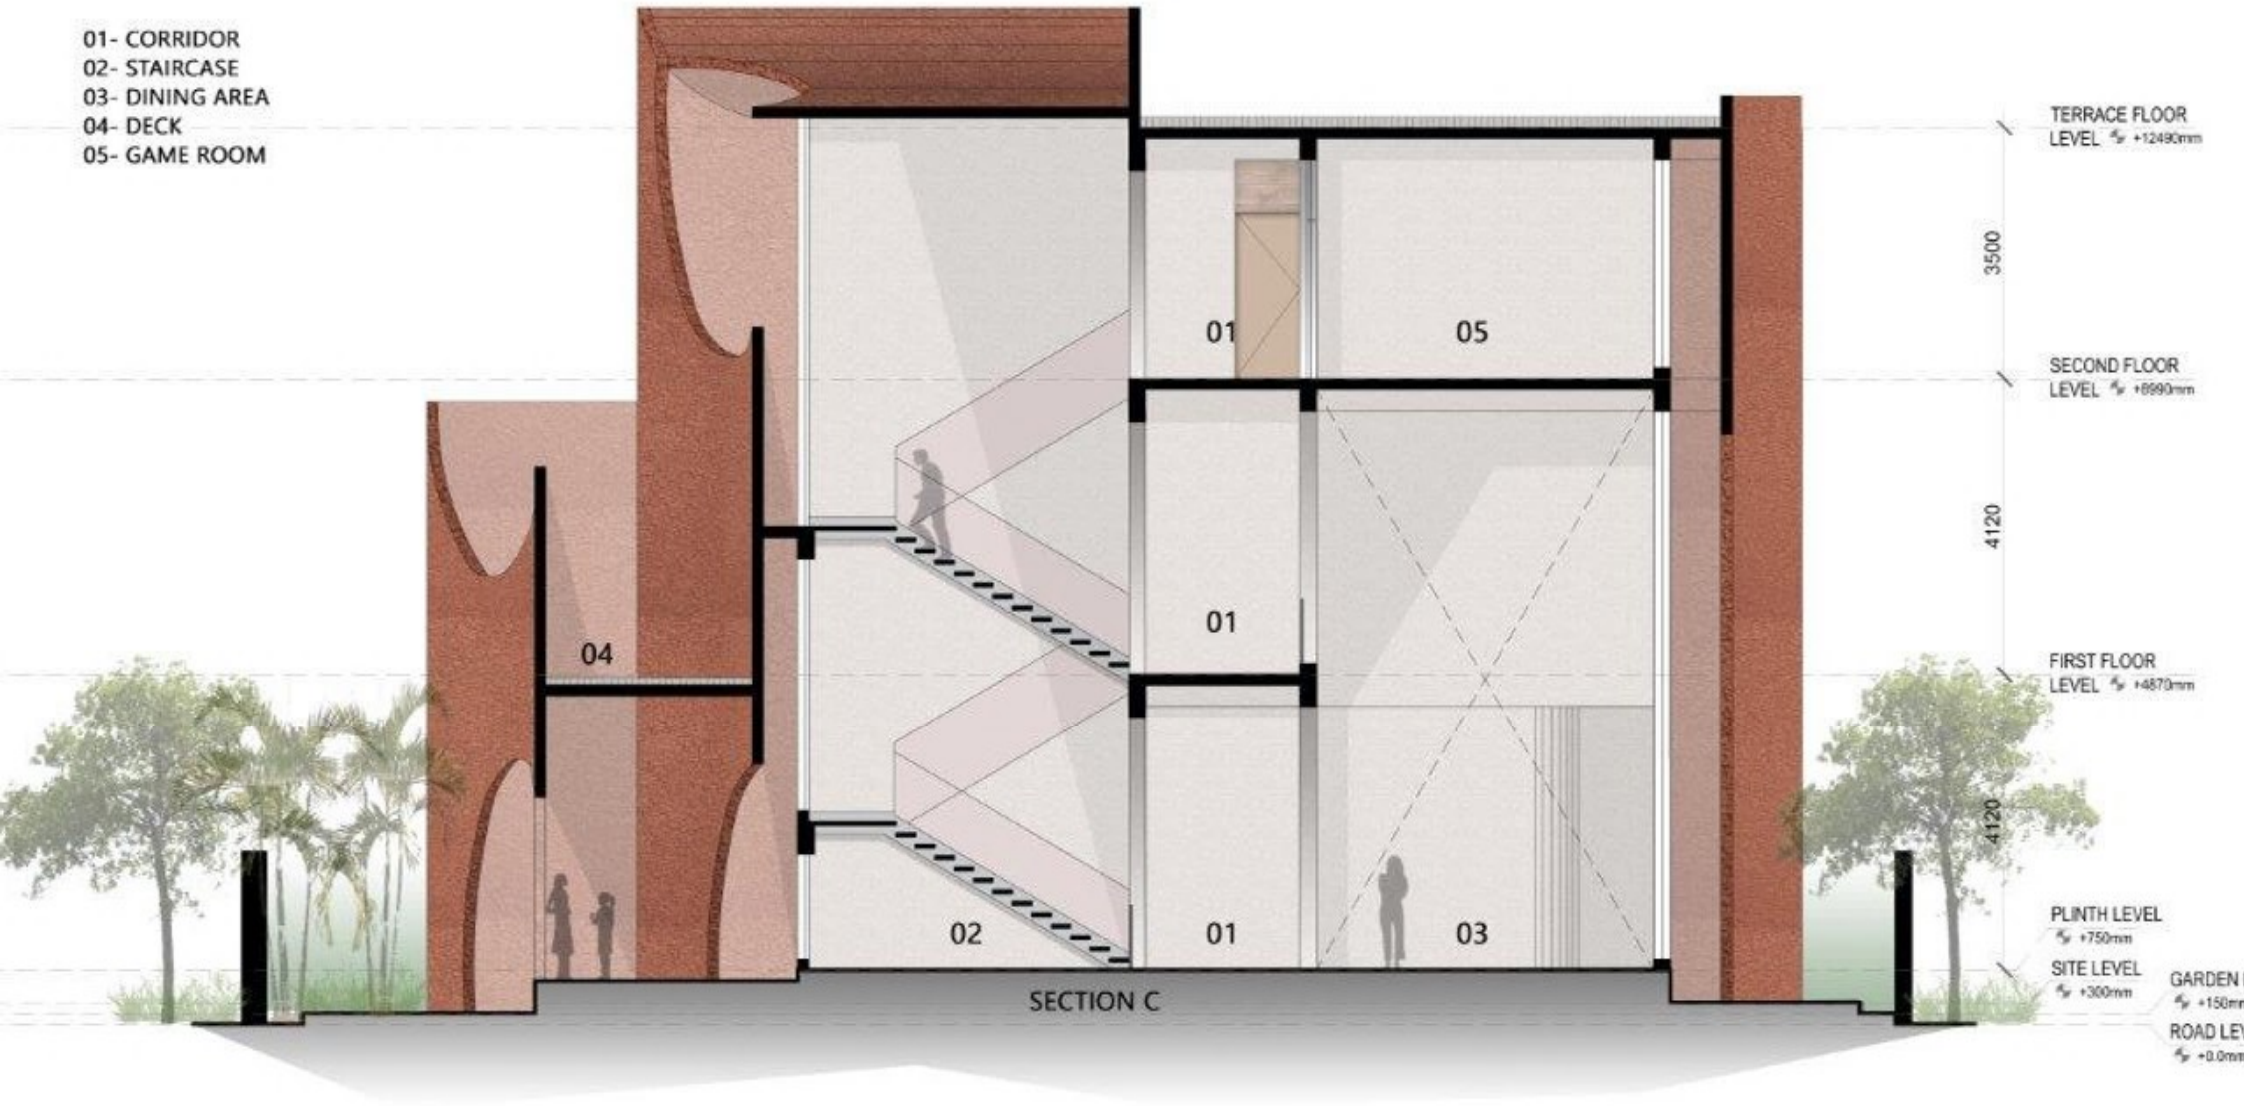

TERRACE FLOOR
LEVEL ⚡ +12490mm

3500

SECOND FLOOR
LEVEL ⚡ +6990mm

4120

FIRST FLOOR
LEVEL ⚡ +4870mm

4120

PLINTH LEVEL
⚡ +750mm

SITE LEVEL
⚡ +300mm

GARDEN
⚡ +150mm

ROAD LEVEL
⚡ +0.0mm