



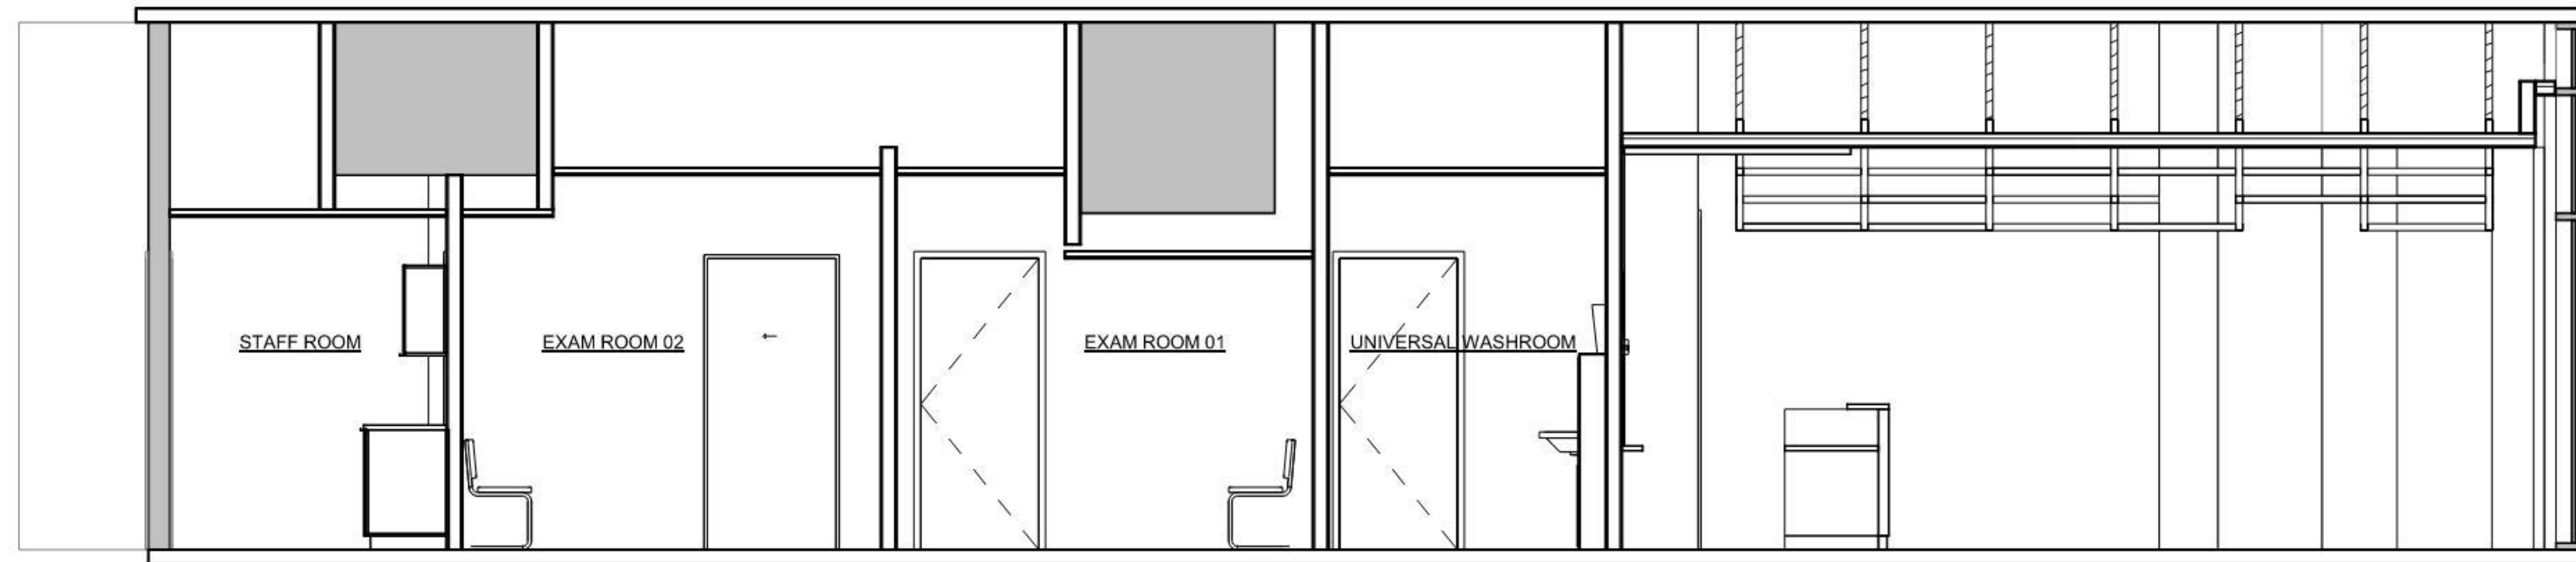

CROSS SECTION A

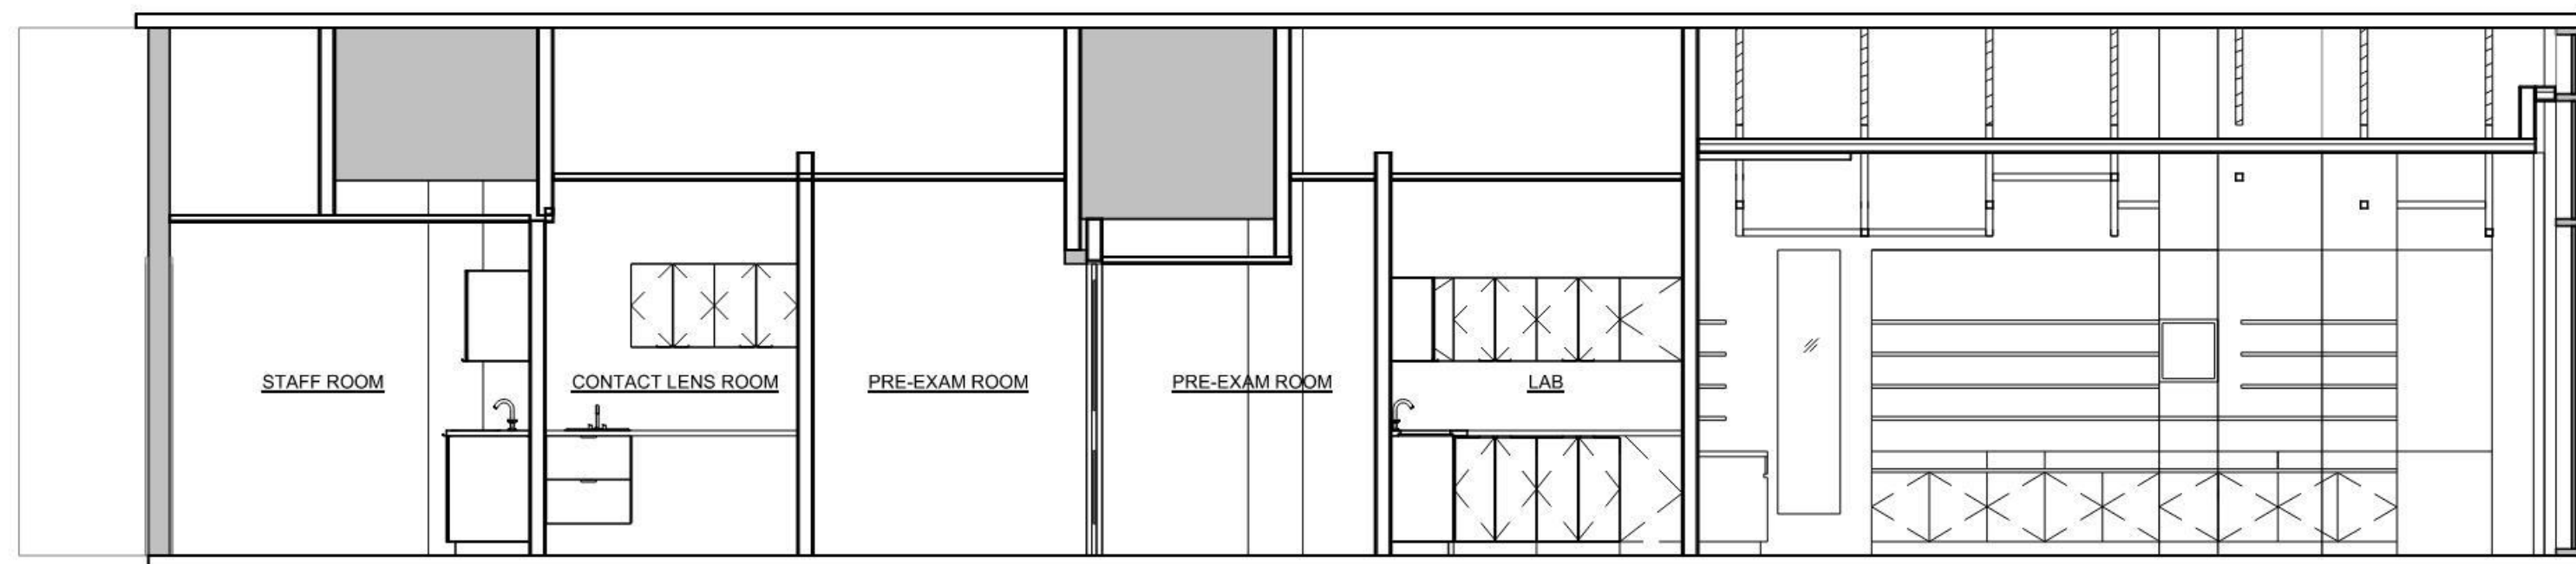

CROSS SECTION B