



EAST ELEVATION
scale : $\frac{3}{32}'' = 1'-0''$

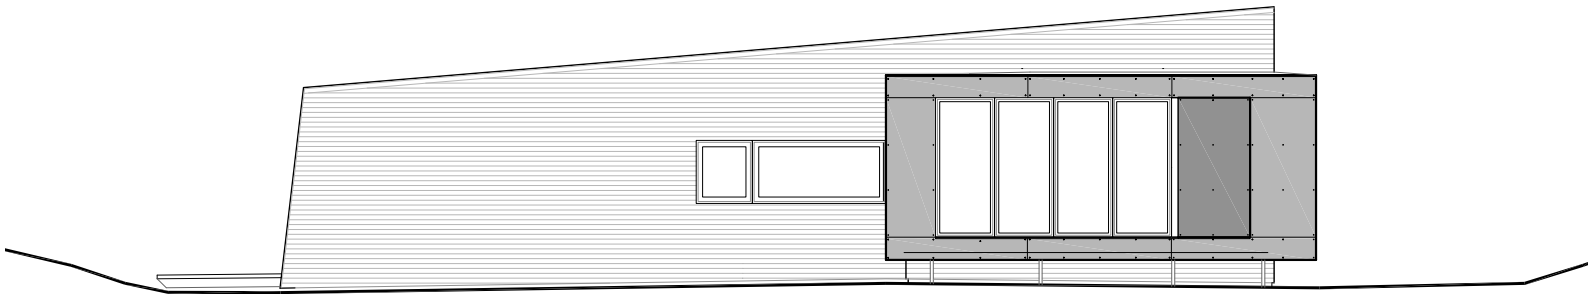

SOUTH ELEVATION
scale : $\frac{3}{32}'' = 1'-0''$

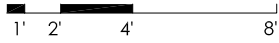