



D 01 Wall Panel Plan

Detail of Louvres and Segmented Curve Panels

The louvres on each segmented panel have a gradually changing profile and are lit by a side light trough at a calculated angle.

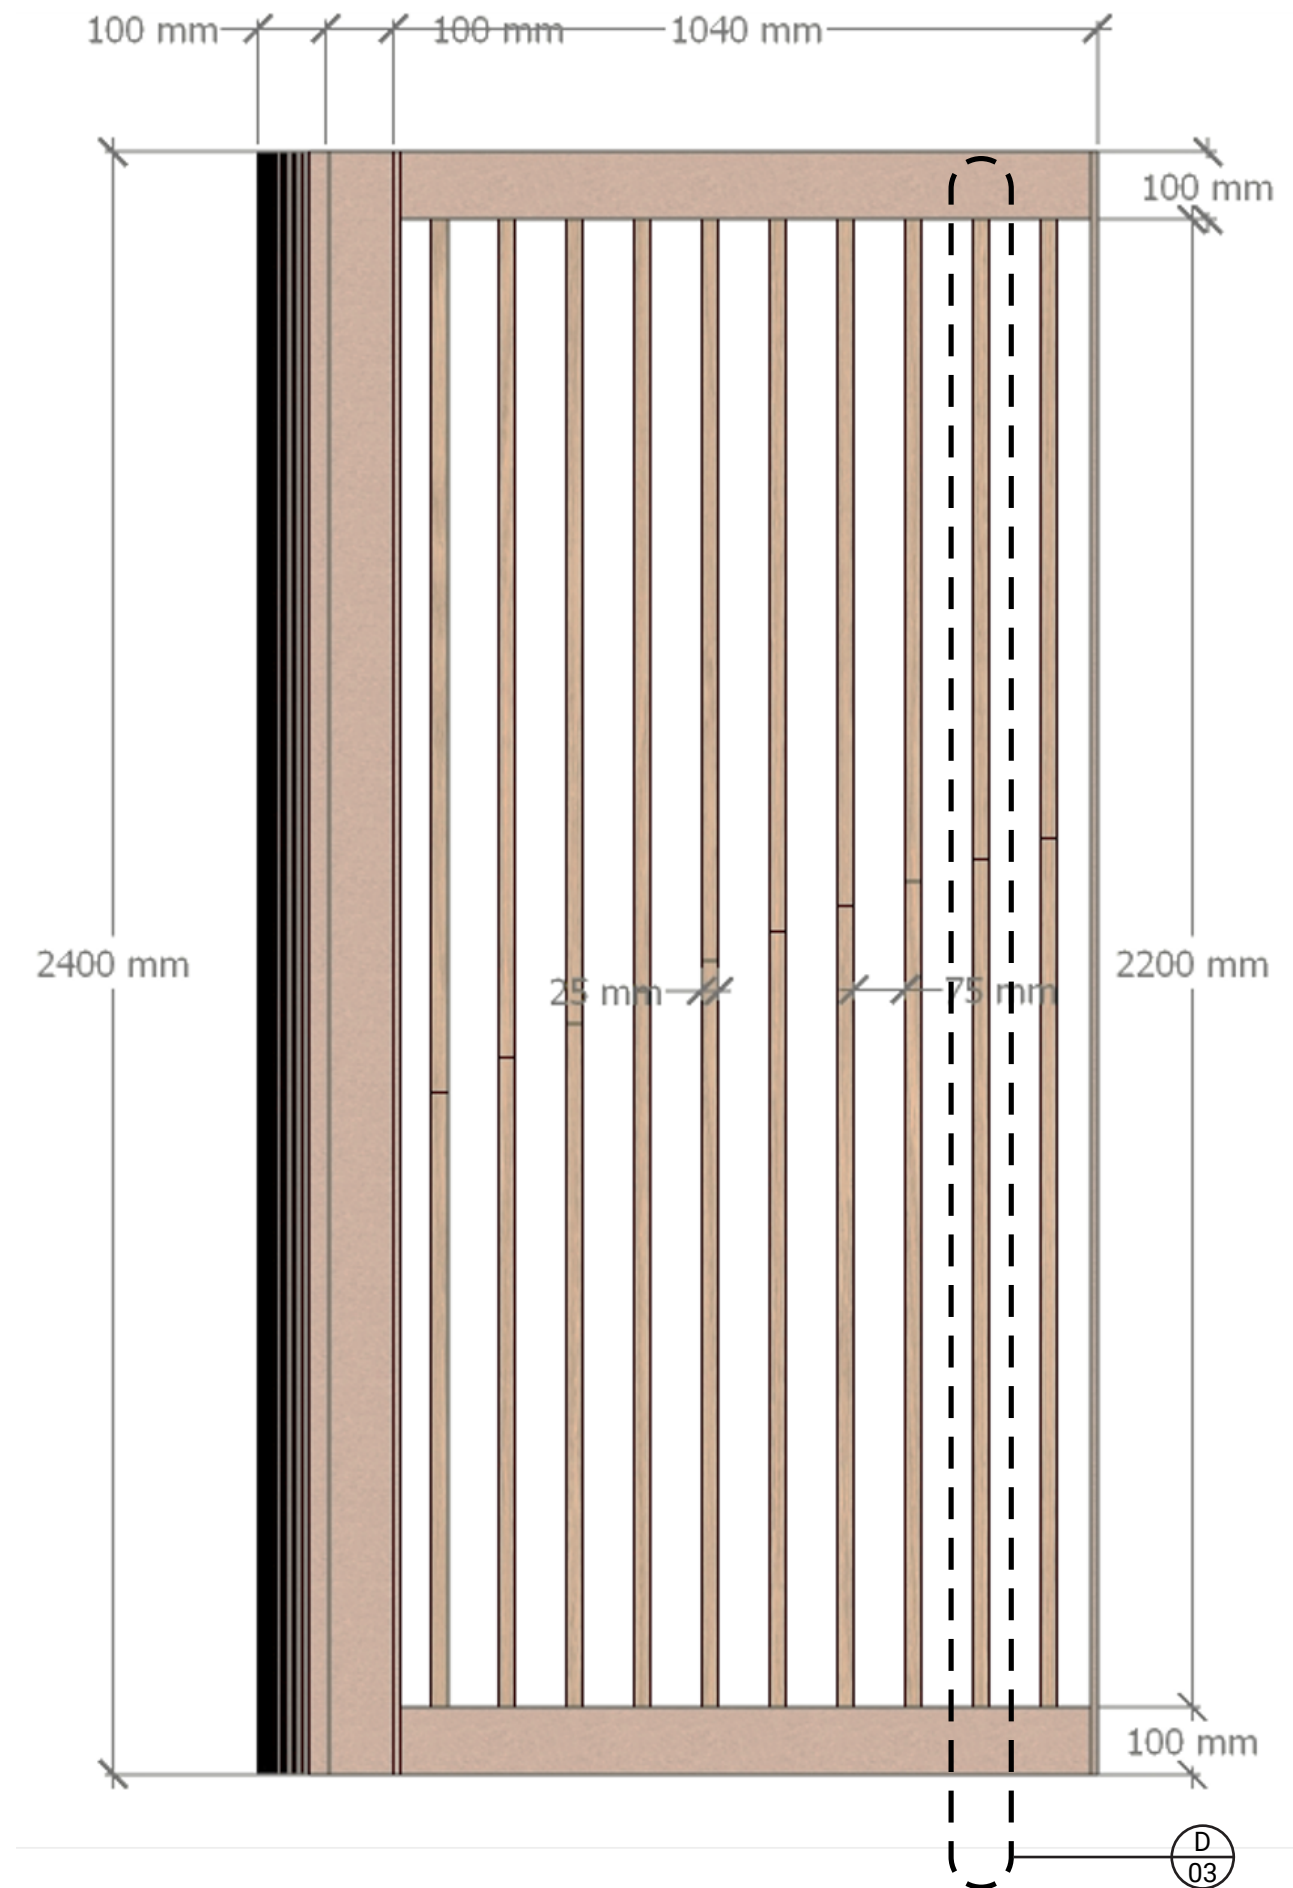

D 02 Detail of Segmented Curve Panel

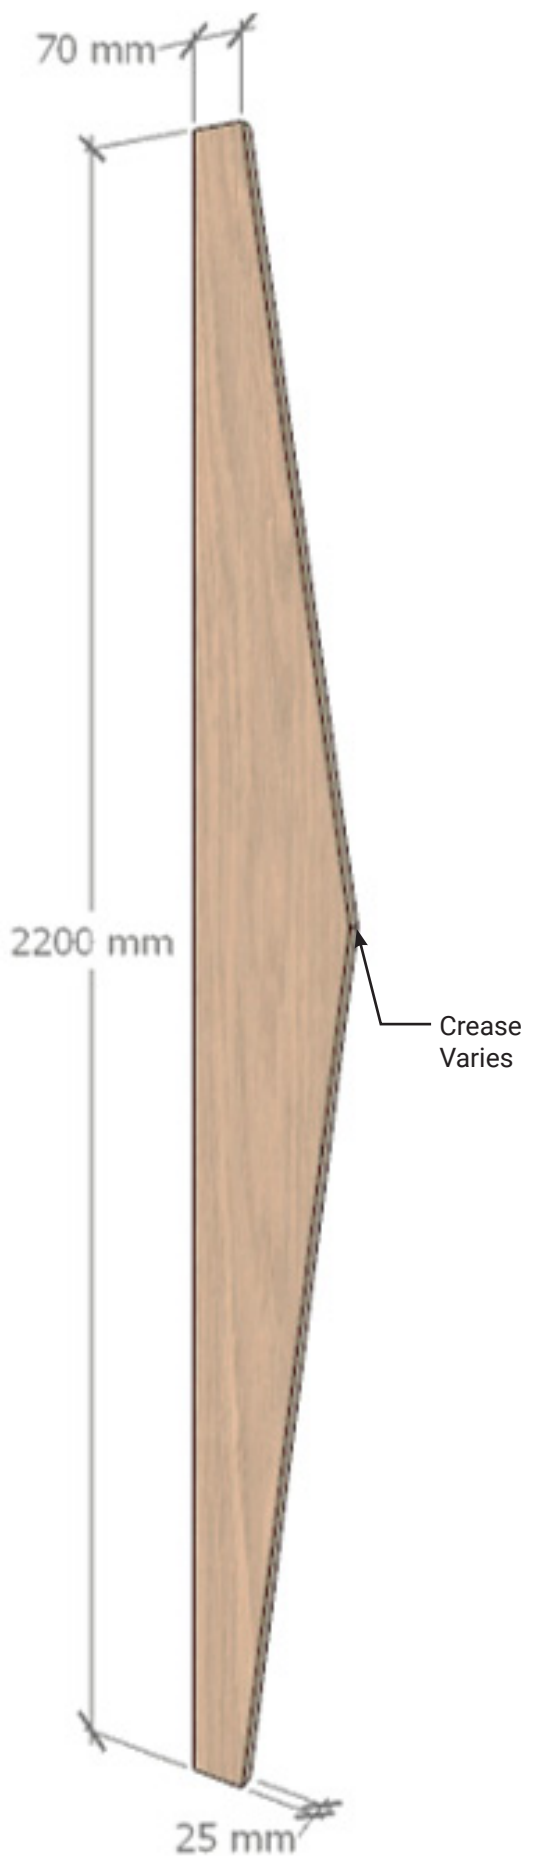

D 03 Detail of Architectural Fin