



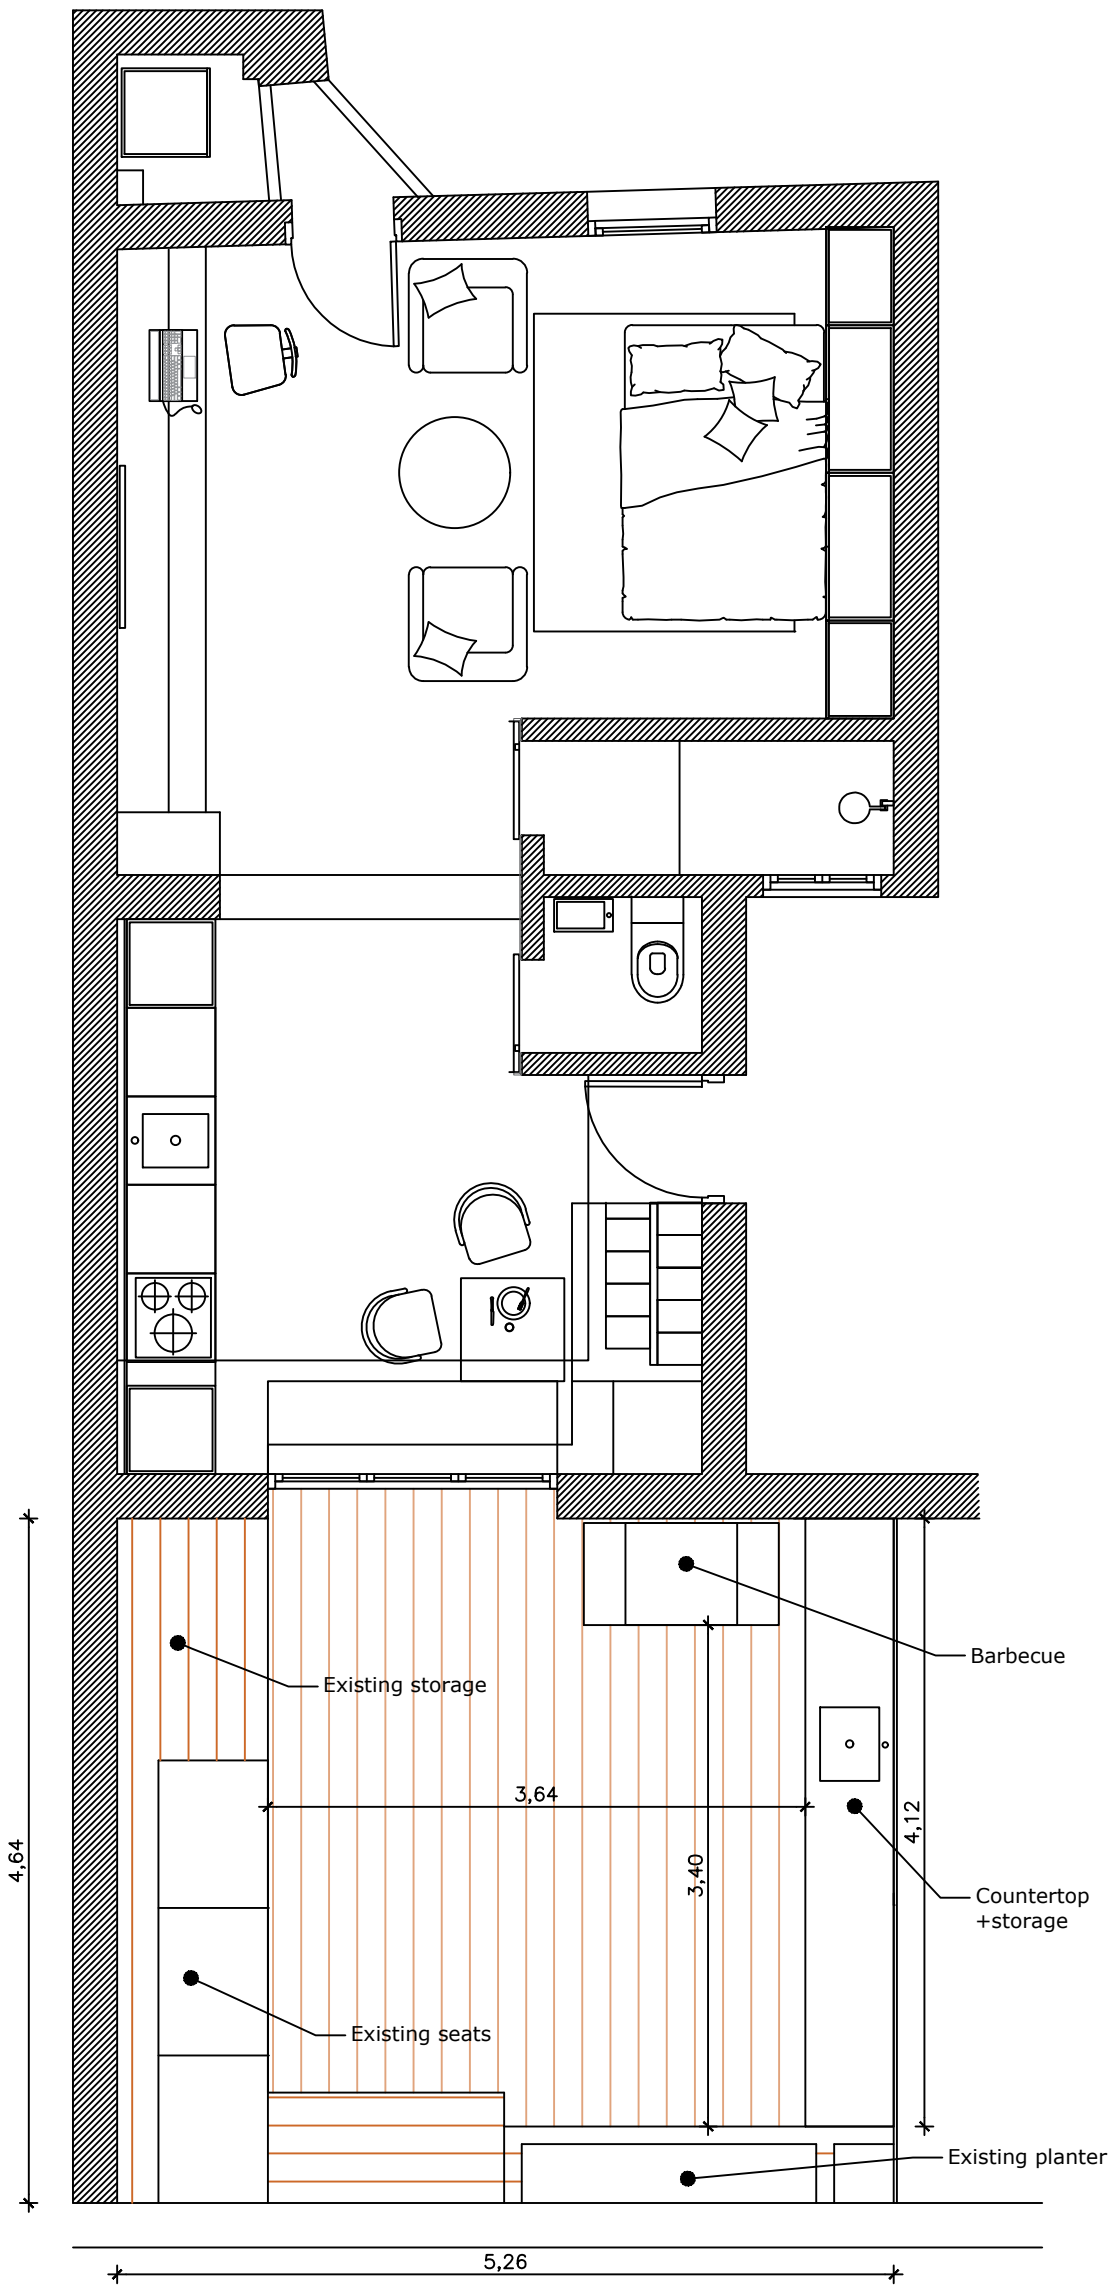

GROUND FLOOR
TERRACE PROPOSAL

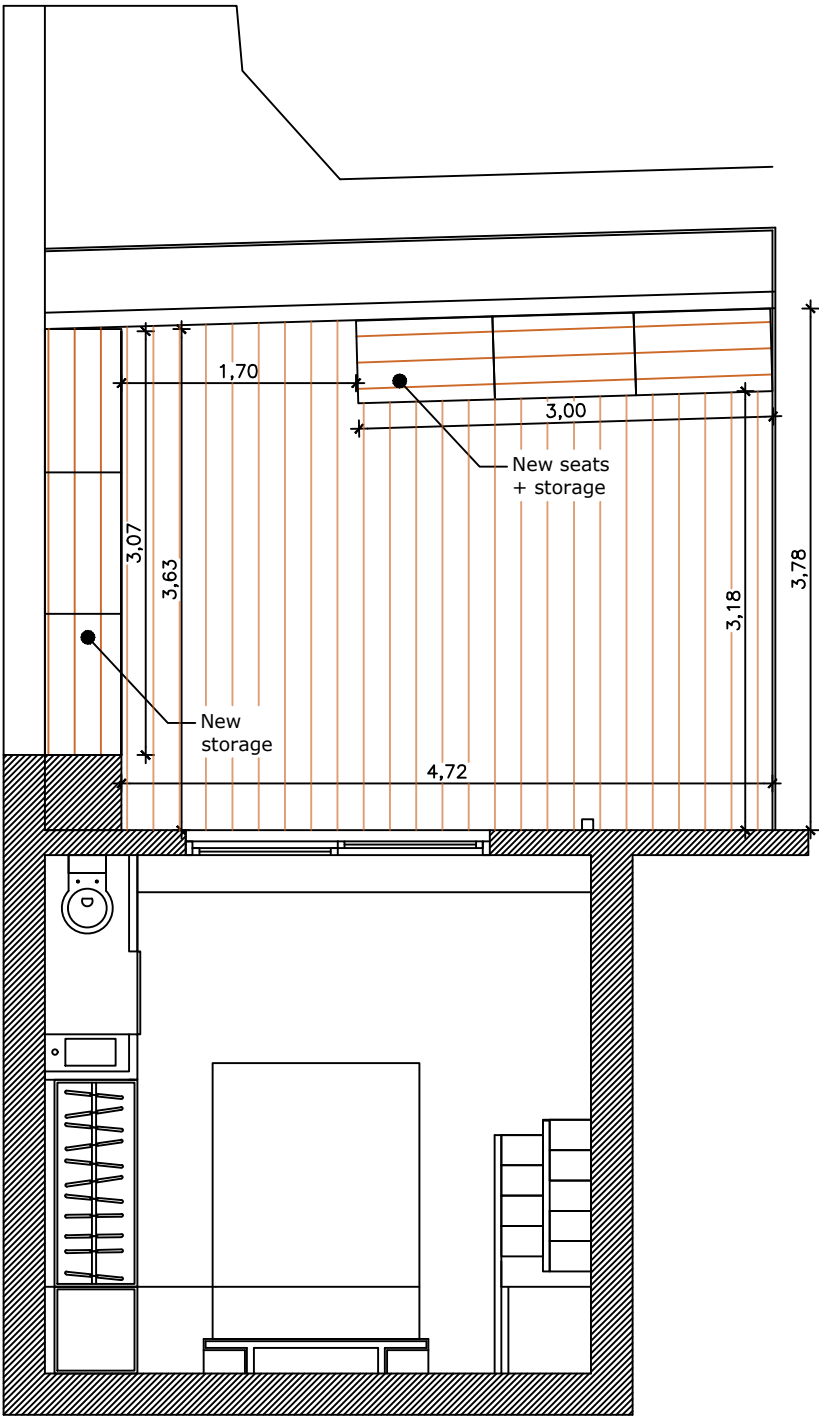

FIRST FLOOR
TERRACE PROPOSAL

gokostudio architects	PROPERTY ROMAIN GORRIAS	EXECUTION PROJECT REFURBISHMENT PROJECT	PLAN PROPOSAL Terrace	PLAN 01	scale A3:1/50	revision 00.00.00
	ARCHITECT BETTINA KOROLUK Y CLAUDIO GONZÁLEZ	ADDRESS D'en Serra Street 17, 3-2 08002 Barcelona			date Agosto 2022	