




SITE PLAN

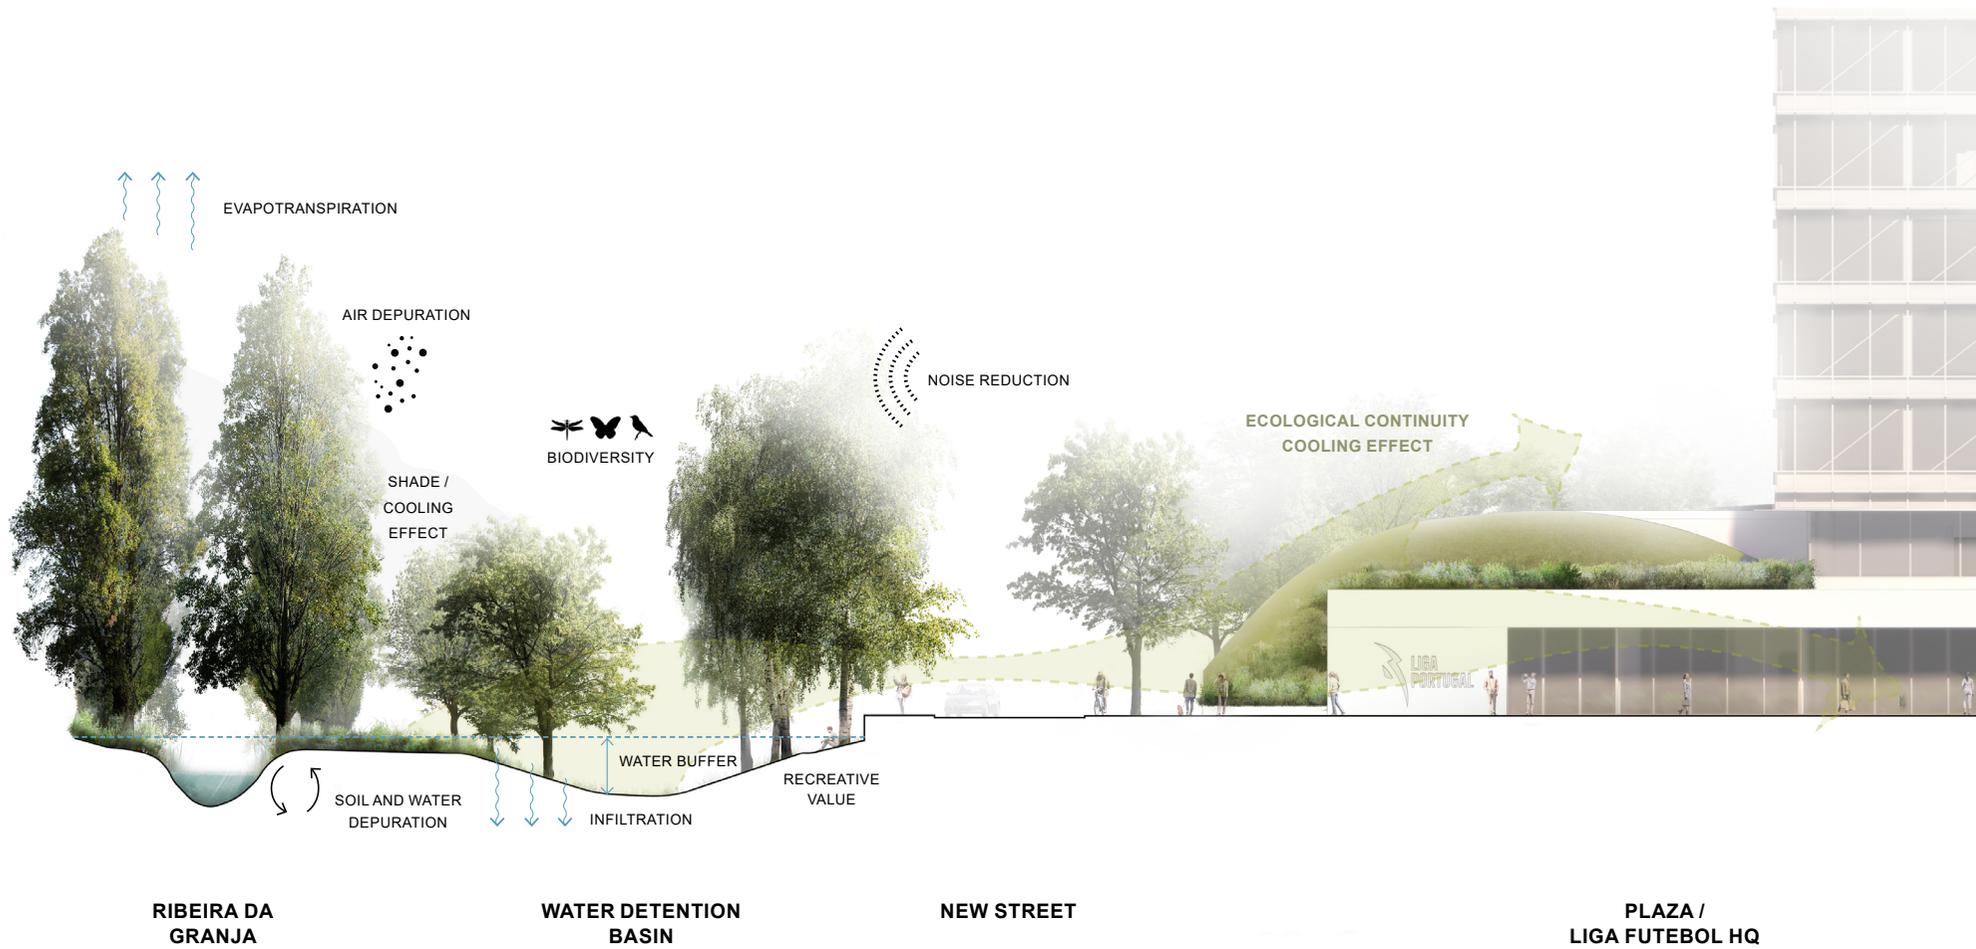

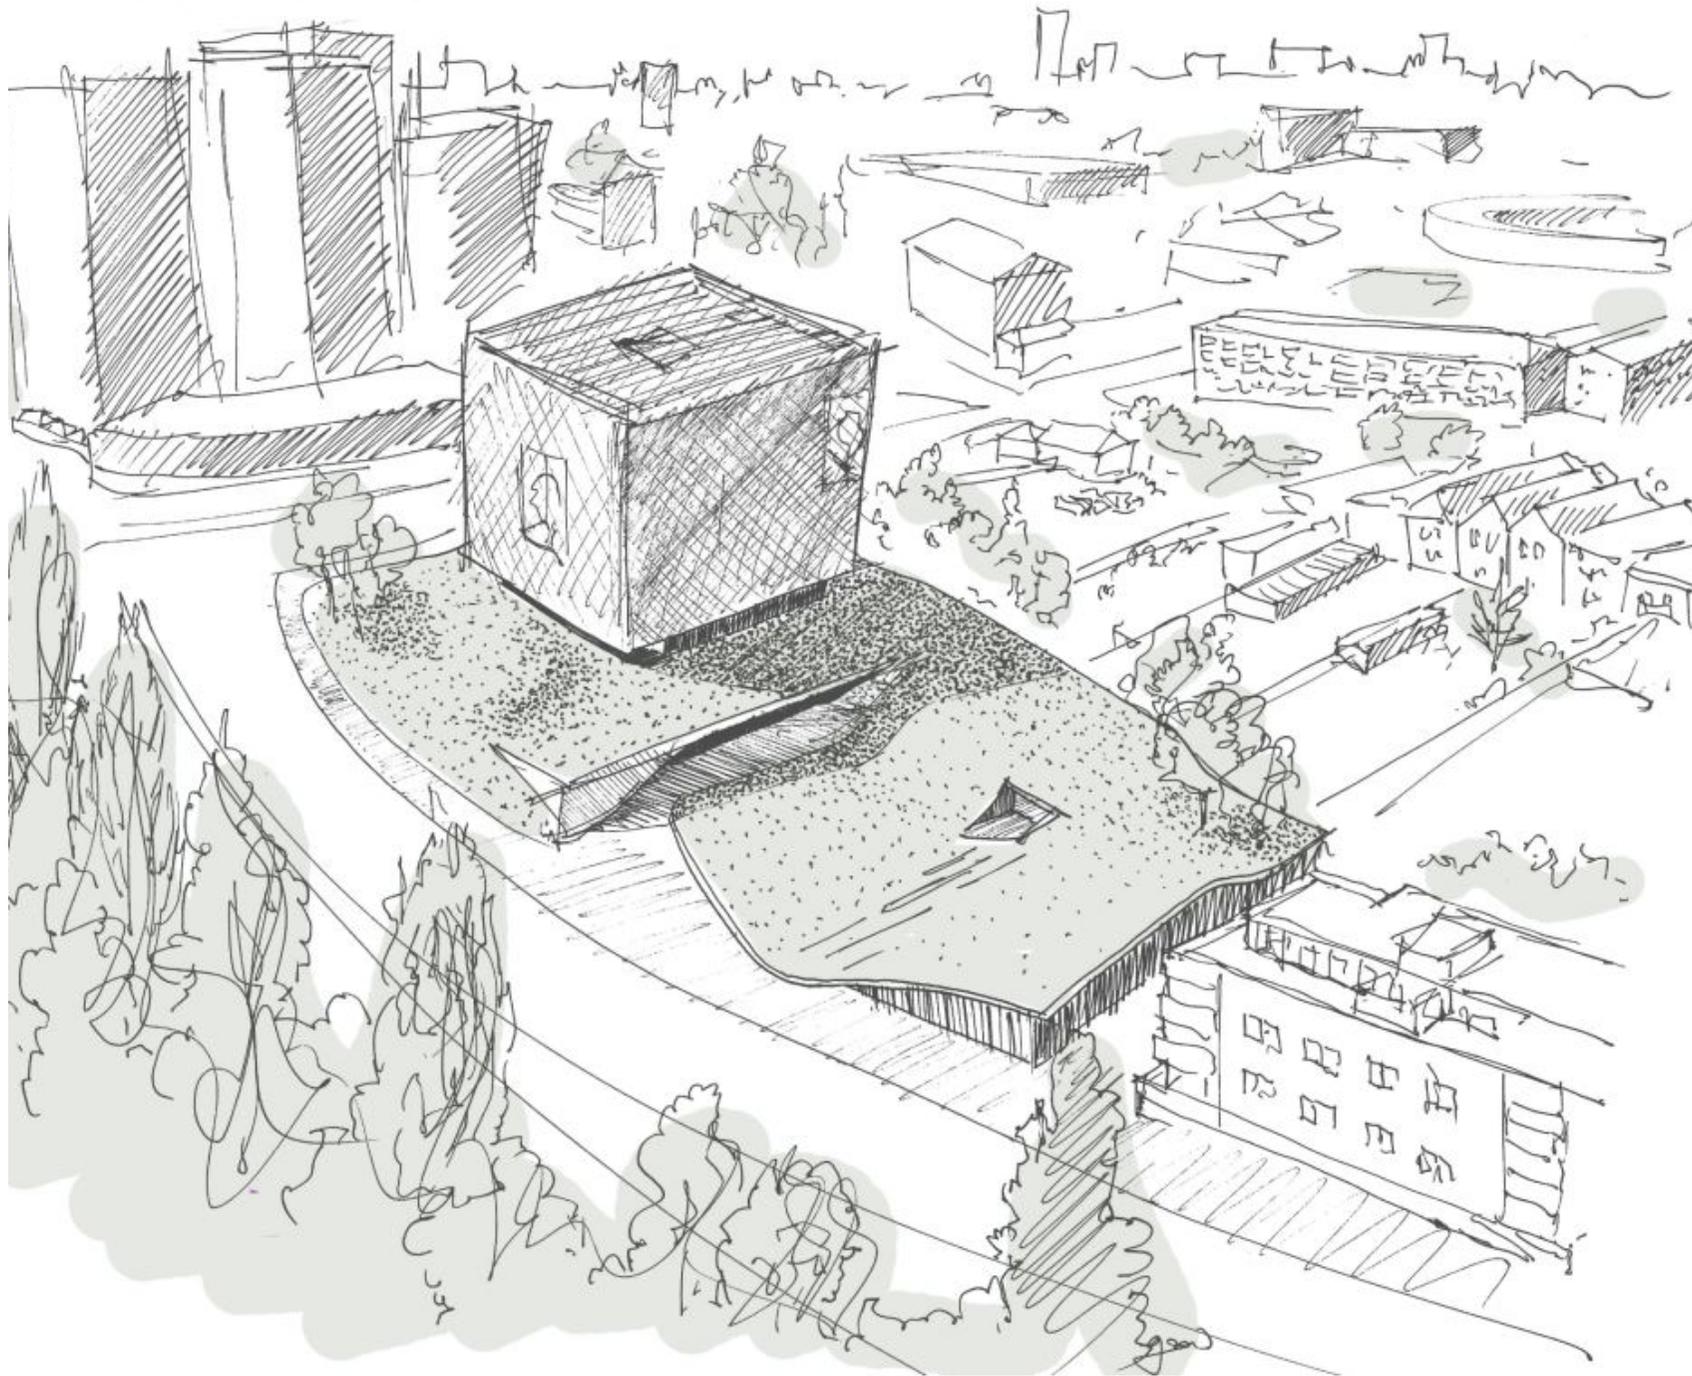

SKETCH COMPETITION PHASE

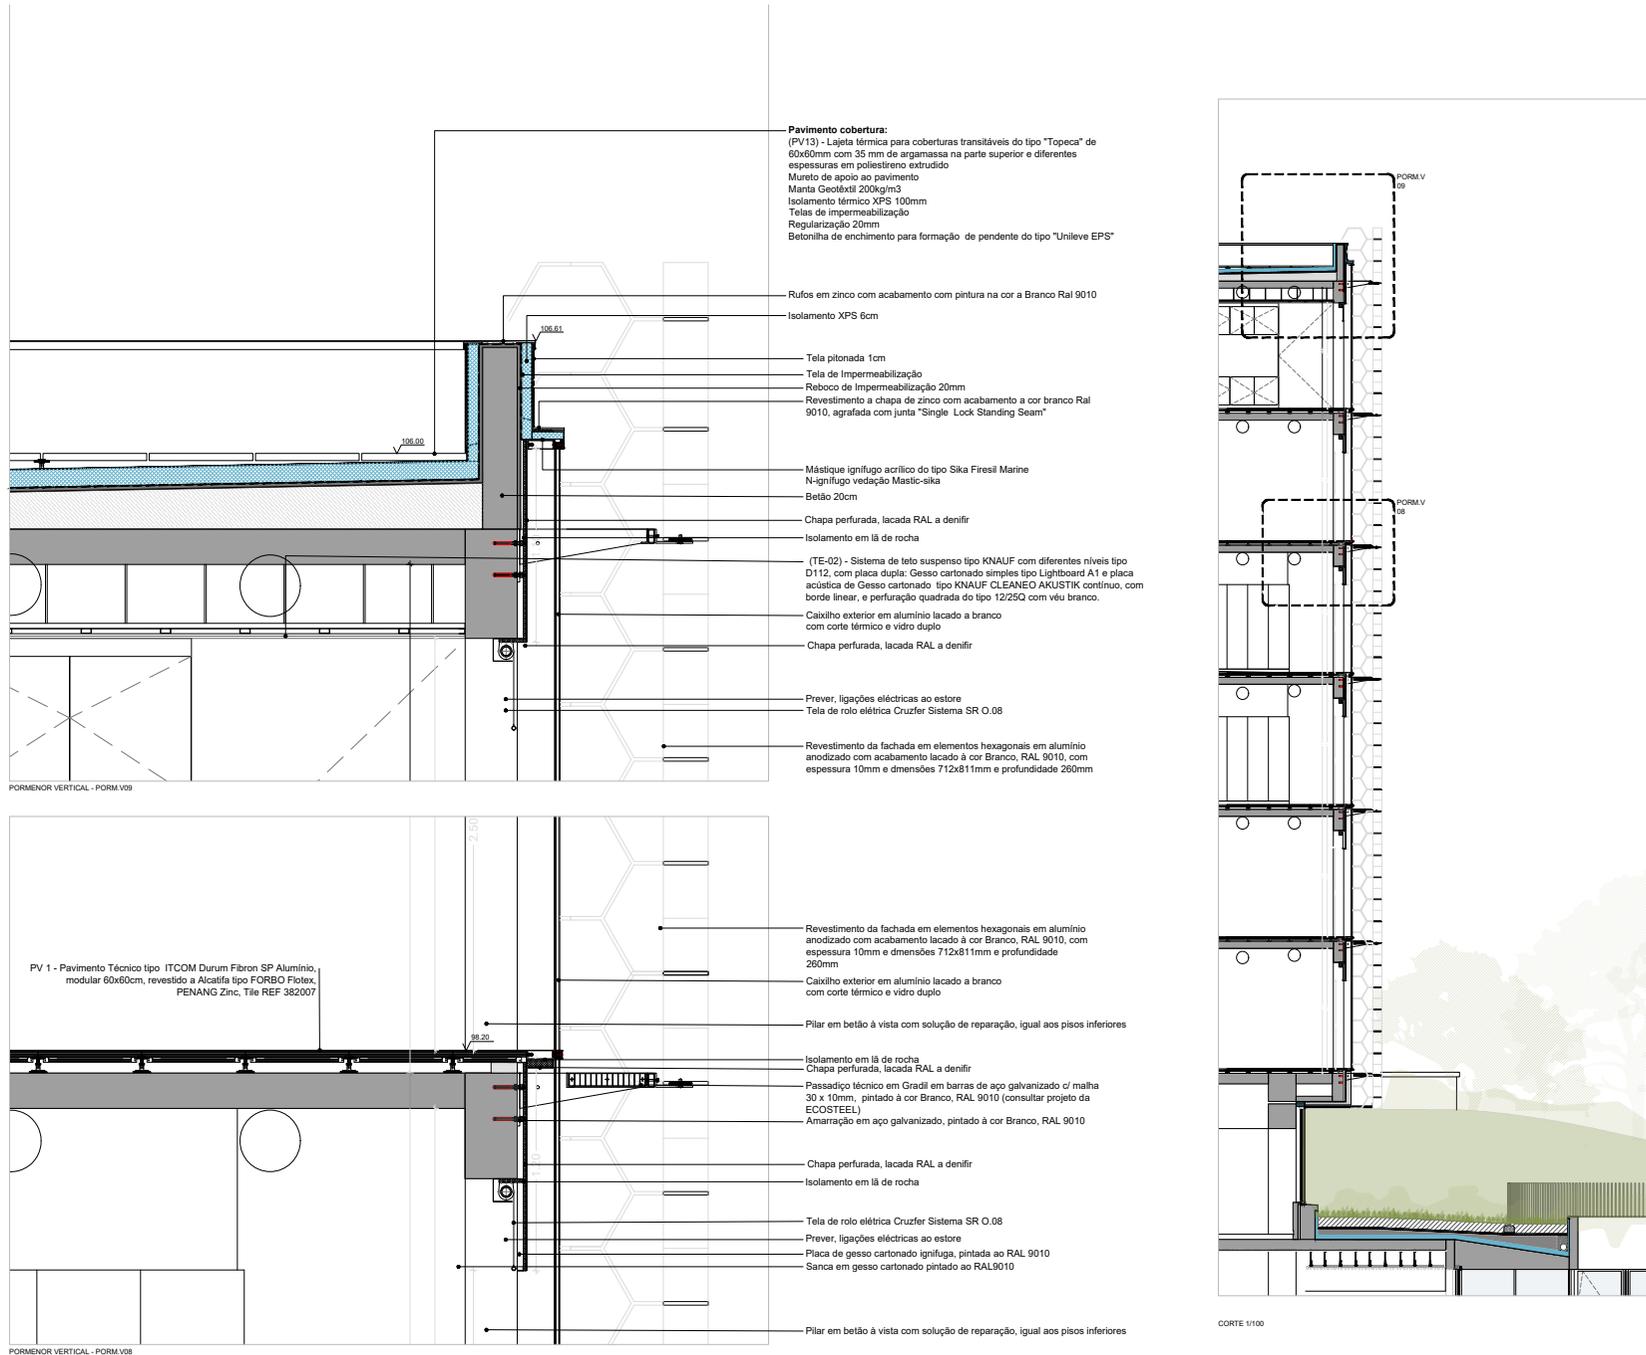

FACADE DETAIL SECTION



SECTION