

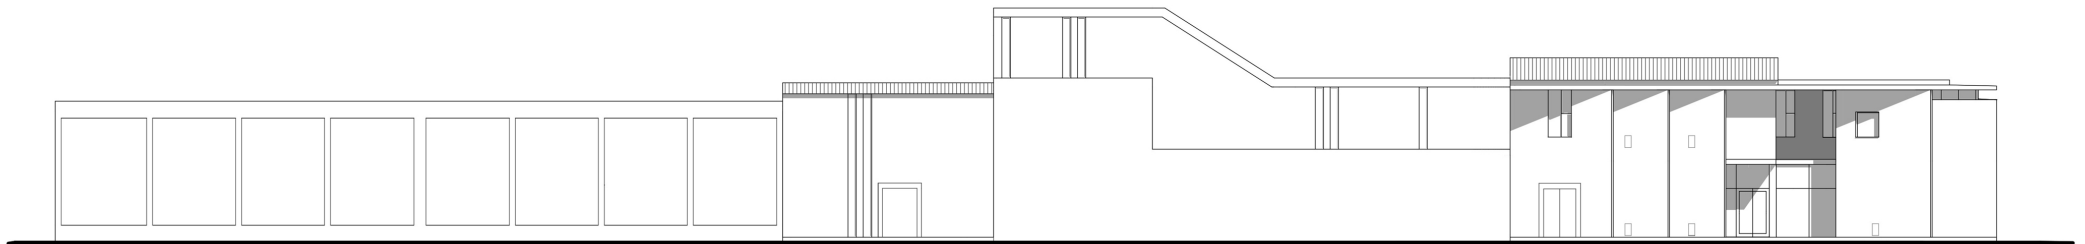


WEST ELEVATION

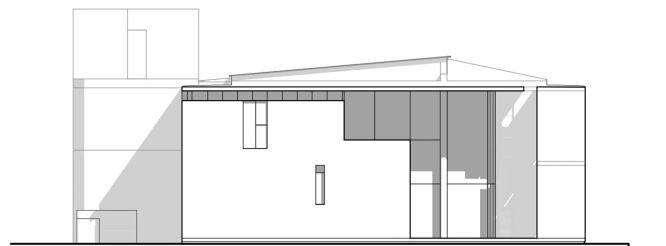

EAST ELEVATION

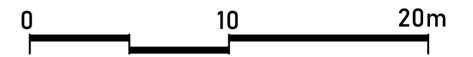

NORTH ELEVATION