



**KEY**

- 01 COLLECTION CHANNEL DRAINAGE
- 02 IMPERMEABLE MORTARED PERIMETER PAVERS
- 03 HIMACS CORBEL
- 04 HIMACS WATER TABLE WITH PROFILED LIP
- 05 STEEL INNER STRUCTURE
- 06 PERMEABLE MORTARED PAVERS
- 07 WATER OUTLET

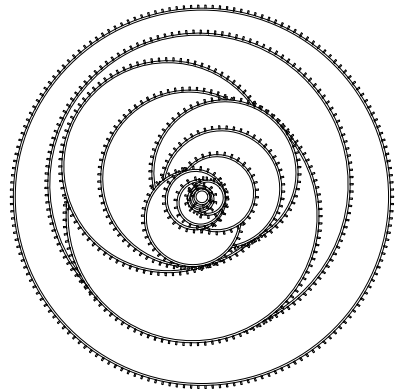

**NOTES - ANY HIMACS EDGES THAT ARE WITHIN REACH HEIGHT TO HAVE BEVELLED EDGES. FABRICATOR TO CONSIDER RELEVANT SAFETY CHECKS WITH PARTICULAR REGARD FOR FINGER AND HEAD TRAPS**

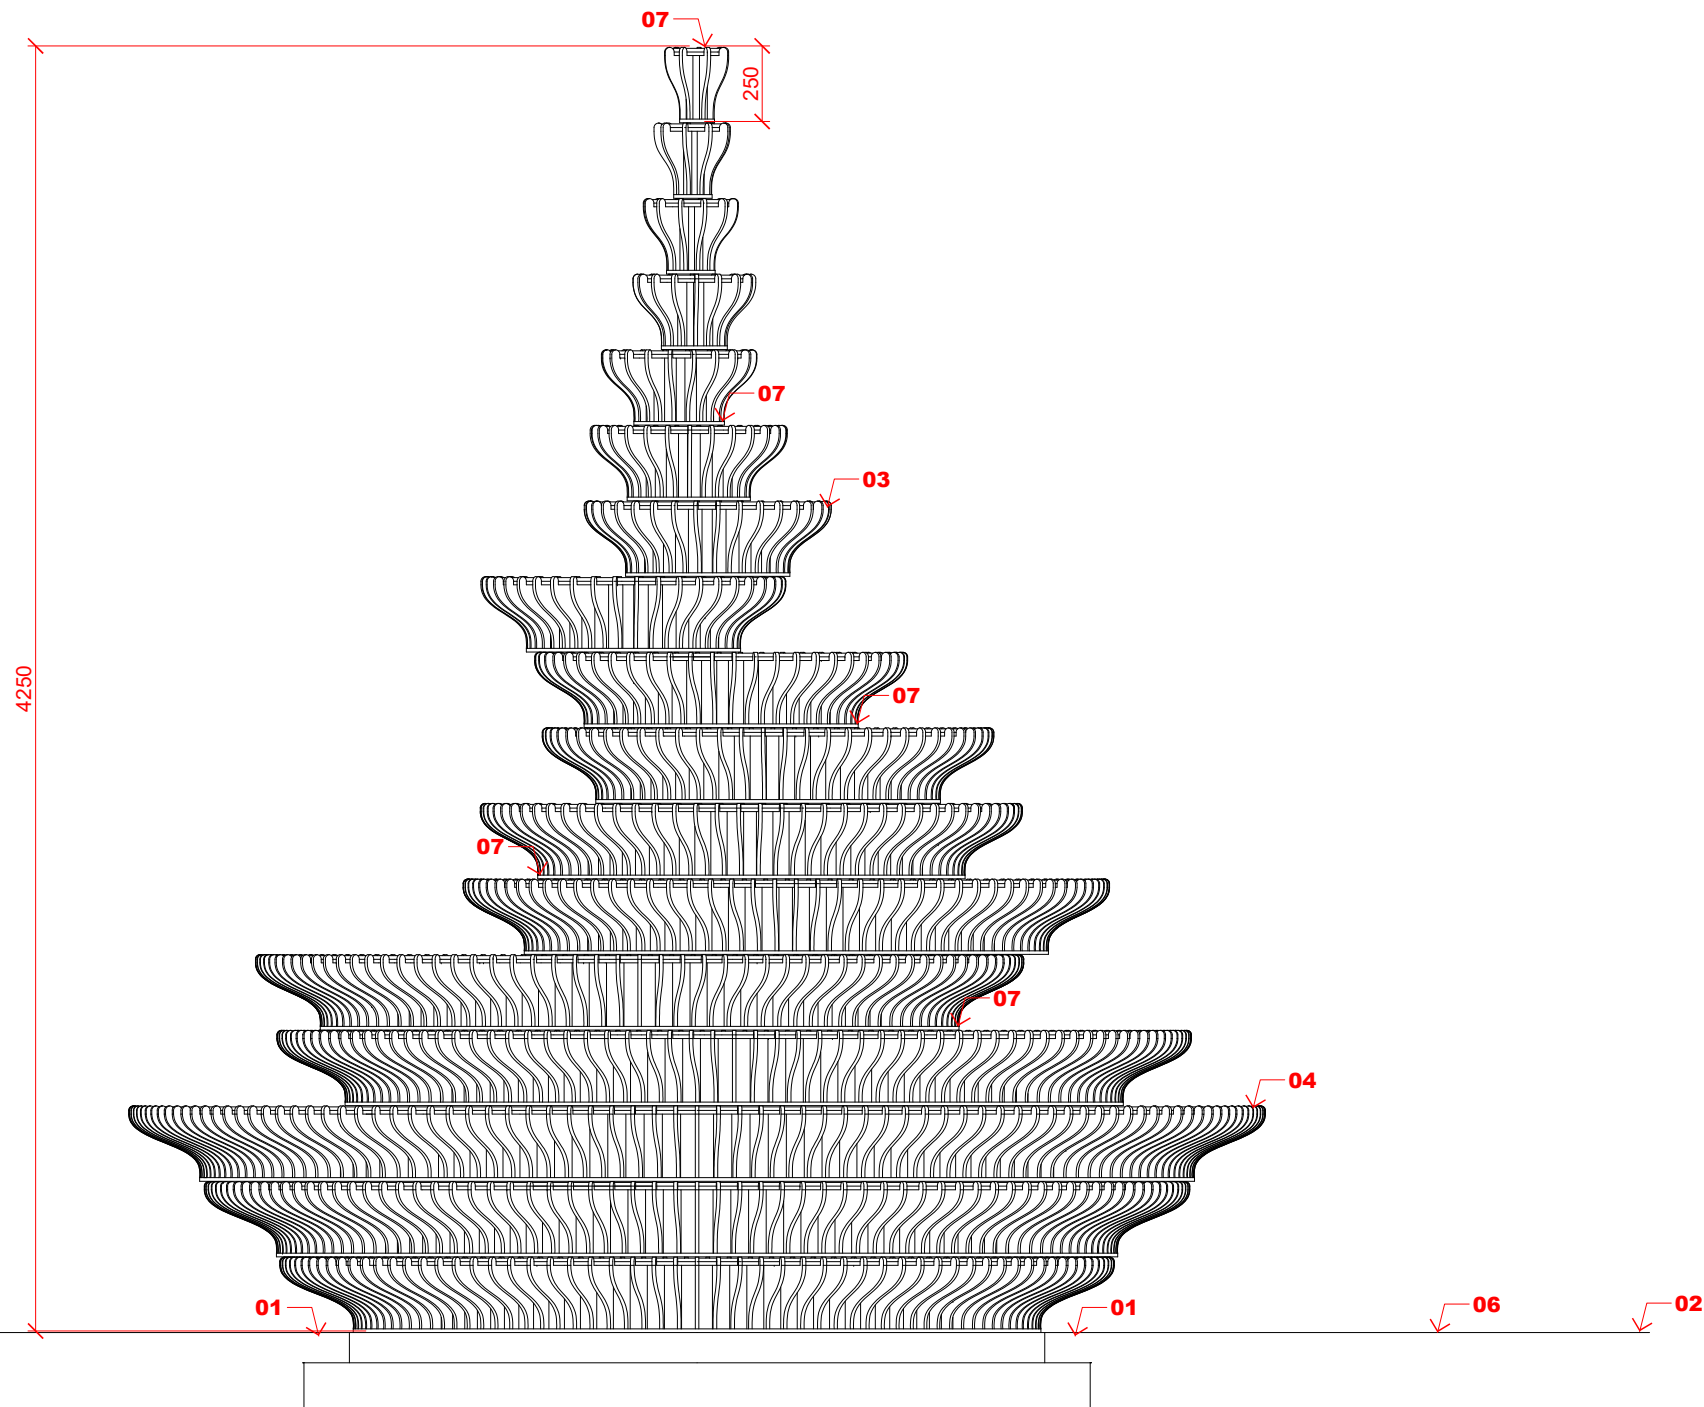

**REVISION REGISTER**

REV	STATUS	DATE	NOTE
A	FOR INFORMATION	-	-

**NOTE**

-ALL DIMENSIONS IN MILLIMETRES UNLESS OTHERWISE STATED  
 -THE AUTHOR TAKES NO RESPONSIBILITY FOR ANY DIMENSIONS OBTAINED BY SCALING FROM THIS DRAWING.  
 -IF NO DIMENSION IS SHOWN THE RECIPIENT MUST ASCERTAIN THE DIMENSION SPECIFICALLY FROM THE ARCHITECT OR BY SITE MEASUREMENT AND MAY NOT RELY UPON THIS DRAWING.  
 -SUPPLYING THIS DRAWING IN DIGITAL FORM IS SOLELY FOR CONVENIENCE AND NO RELIANCE MAY BE PLACED ON ANY DATA ON DIGITAL FORM. ALL DATA MUST BE CHECKED AGAINST THE HARD COPY.



CLIENT  
**BARNET COUNCIL AND RELATED ARGENT PROJECT**  
**THE FOUNTAIN (WORKING TITLE)**

TITLE  
**ELEVATION**  
**2 OF 2**

SCALE  
**1/25 @ A3**

STATUS  
**FOR INFORMATION**

DRAWN / CHECKED  
**NEON**

ISSUED  
**03/09/2024**

DRAWING NO.  
**206-021**

REV  
**B**