



KEY

- 01 COLLECTION CHANNEL DRAINAGE
- 02 IMPERMEABLE MORTARED PERIMETER PAVERS
- 03 HIMACS CORBEL
- 04 HIMACS WATER TABLE WITH PROFILED LIP
- 05 STEEL INNER STRUCTURE
- 06 PERMEABLE MORTARED PAVERS
- 07 WATER OUTLET

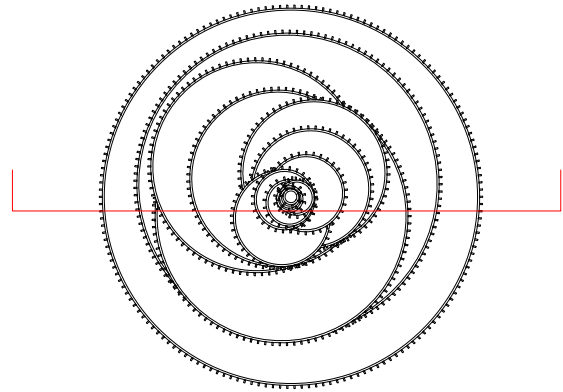

NOTES - ANY HIMACS EDGES THAT ARE WITHIN REACH HEIGHT TO HAVE BEVELLED EDGES. FABRICATOR TO CONSIDER RELEVANT SAFETY CHECKS WITH PARTICULAR REGARD FOR FINGER AND HEAD TRAPS

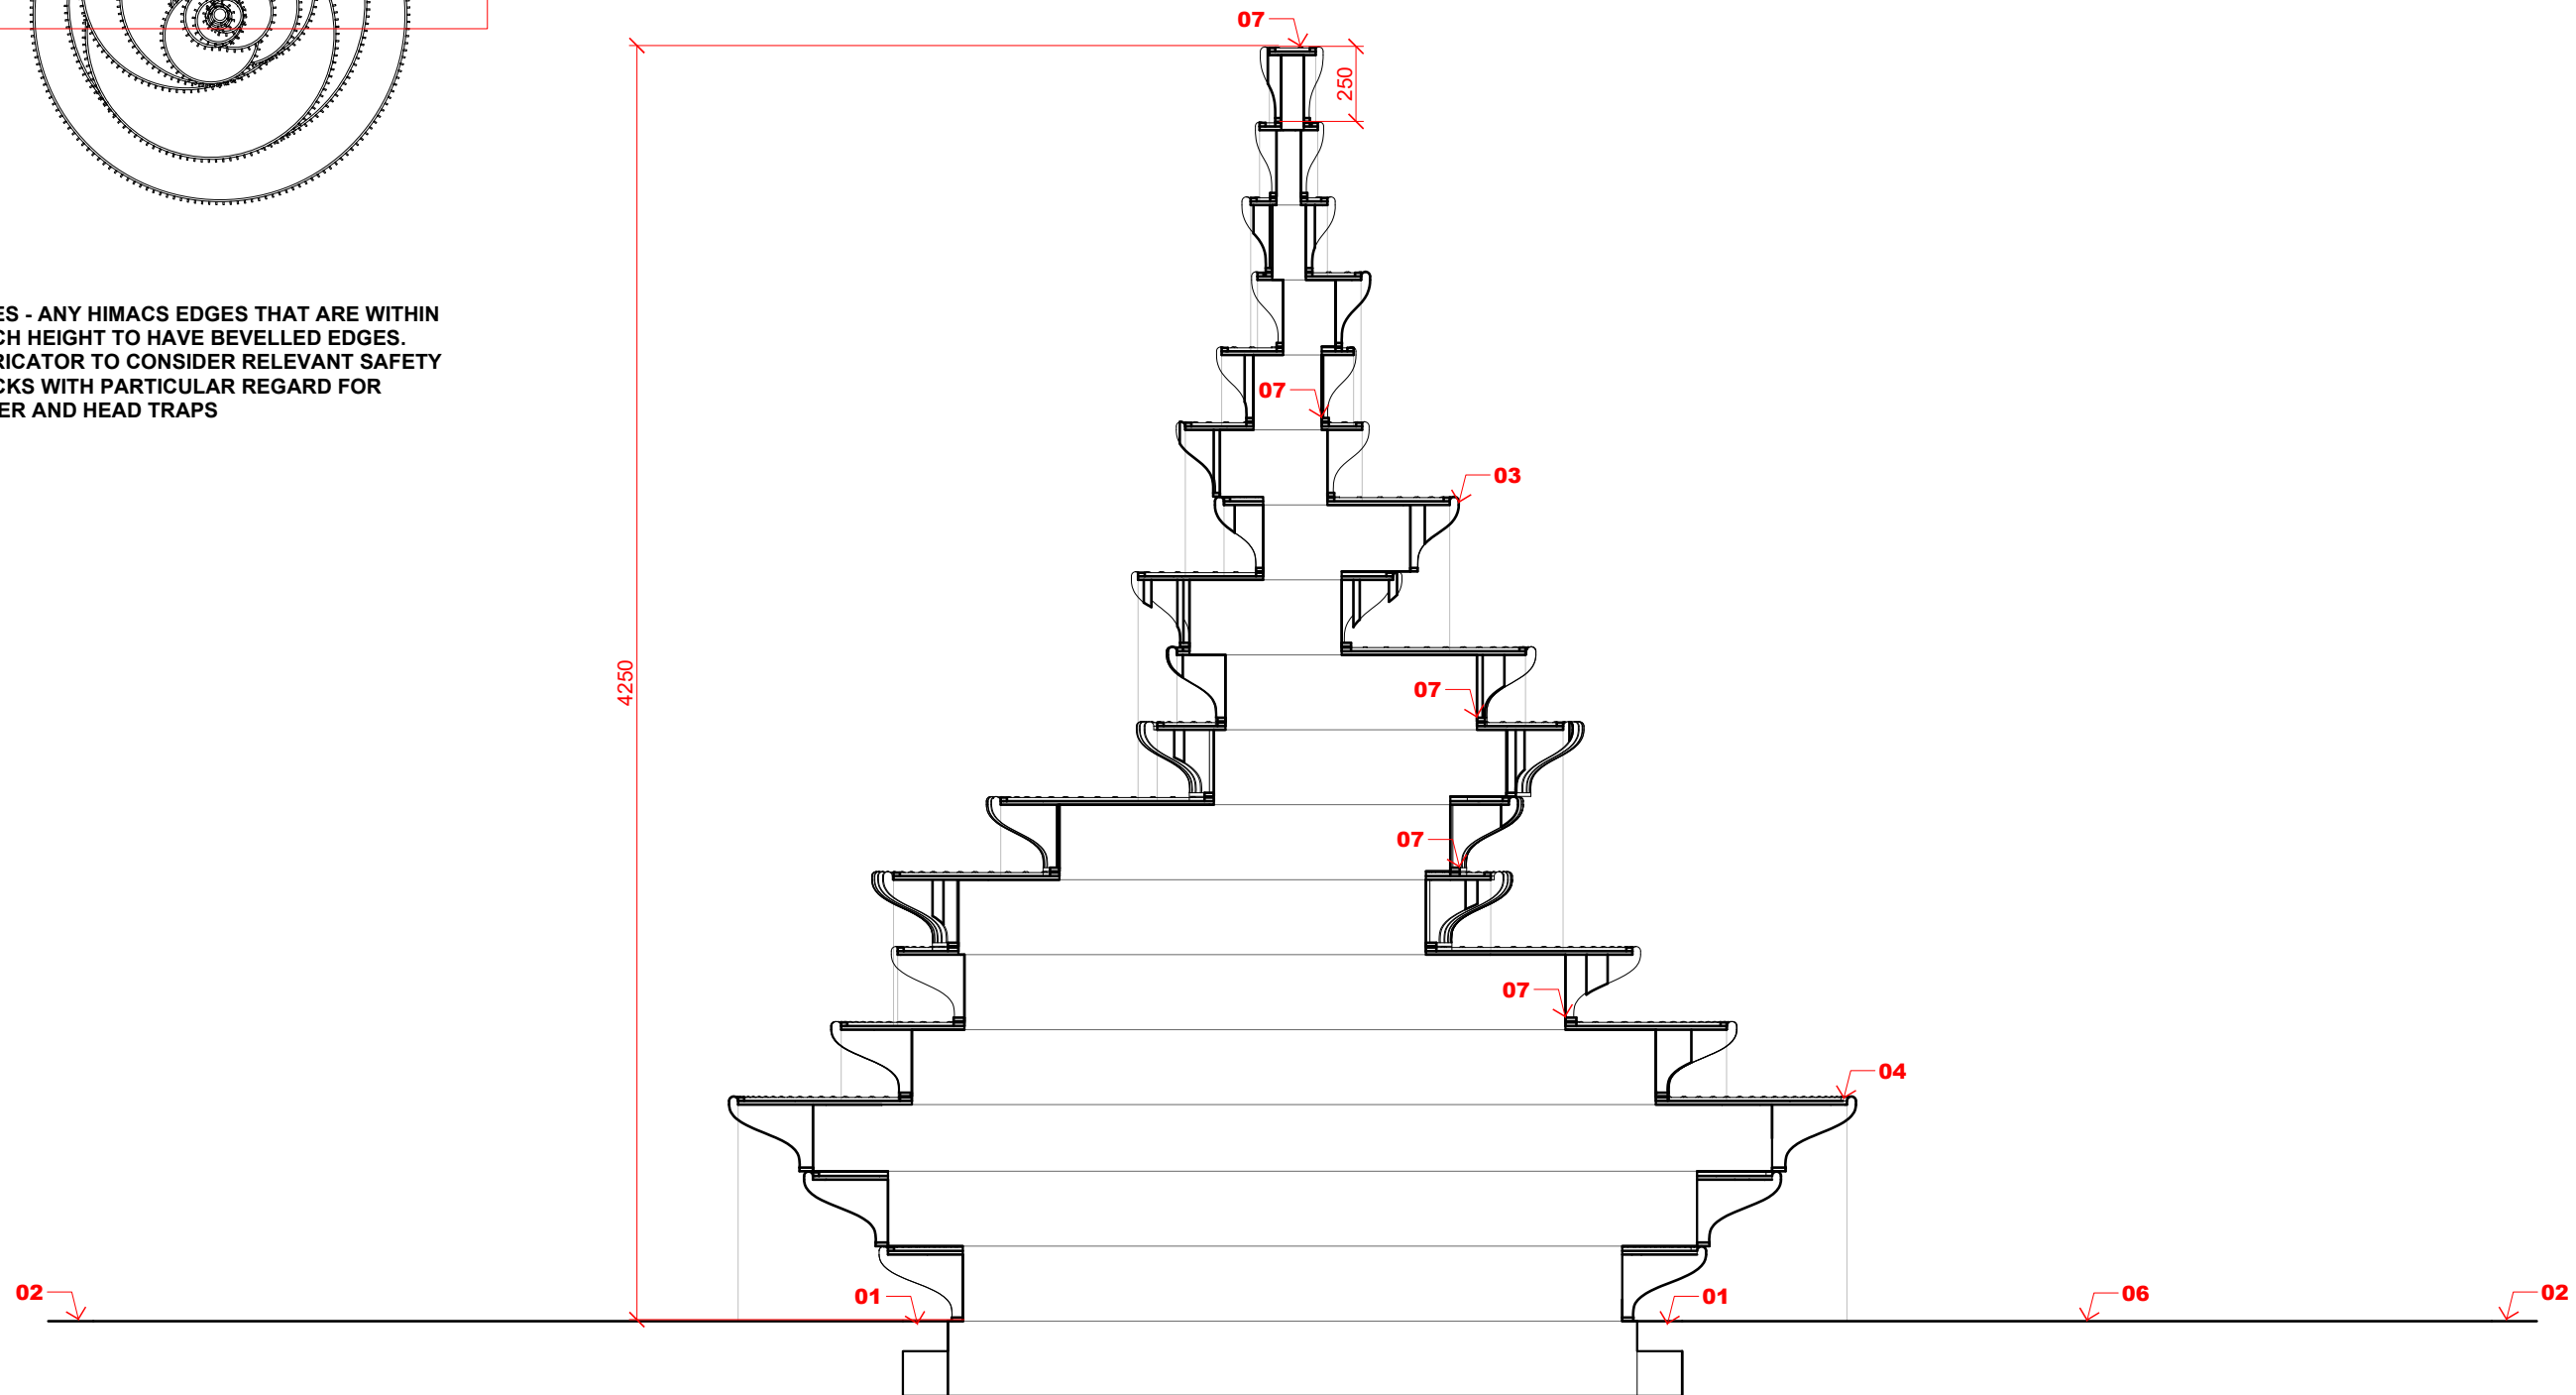

REVISION REGISTER

REV	STATUS	DATE	NOTE
A	FOR INFORMATION	-	-

NOTE

-ALL DIMENSIONS IN MILLIMETRES UNLESS OTHERWISE STATED
 -THE AUTHOR TAKES NO RESPONSIBILITY FOR ANY DIMENSIONS OBTAINED BY SCALING FROM THIS DRAWING.
 -IF NO DIMENSION IS SHOWN THE RECIPIENT MUST ASCERTAIN THE DIMENSION SPECIFICALLY FROM THE ARCHITECT OR BY SITE MEASUREMENT AND MAY NOT RELY UPON THIS DRAWING.
 -SUPPLYING THIS DRAWING IN DIGITAL FORM IS SOLELY FOR CONVENIENCE AND NO RELIANCE MAY BE PLACED ON ANY DATA ON DIGITAL FORM. ALL DATA MUST BE CHECKED AGAINST THE HARD COPY.



CLIENT
BARNET COUNCIL AND RELATED ARGENT PROJECT
THE FOUNTAIN (THE WORKING TITLE)

TITLE
SECTION

SCALE
1/25 @ A3

STATUS
FOR INFORMATION

DRAWN / CHECKED
NEON

ISSUED
03/09/2024

DRAWING NO.
206-030

REV
C