




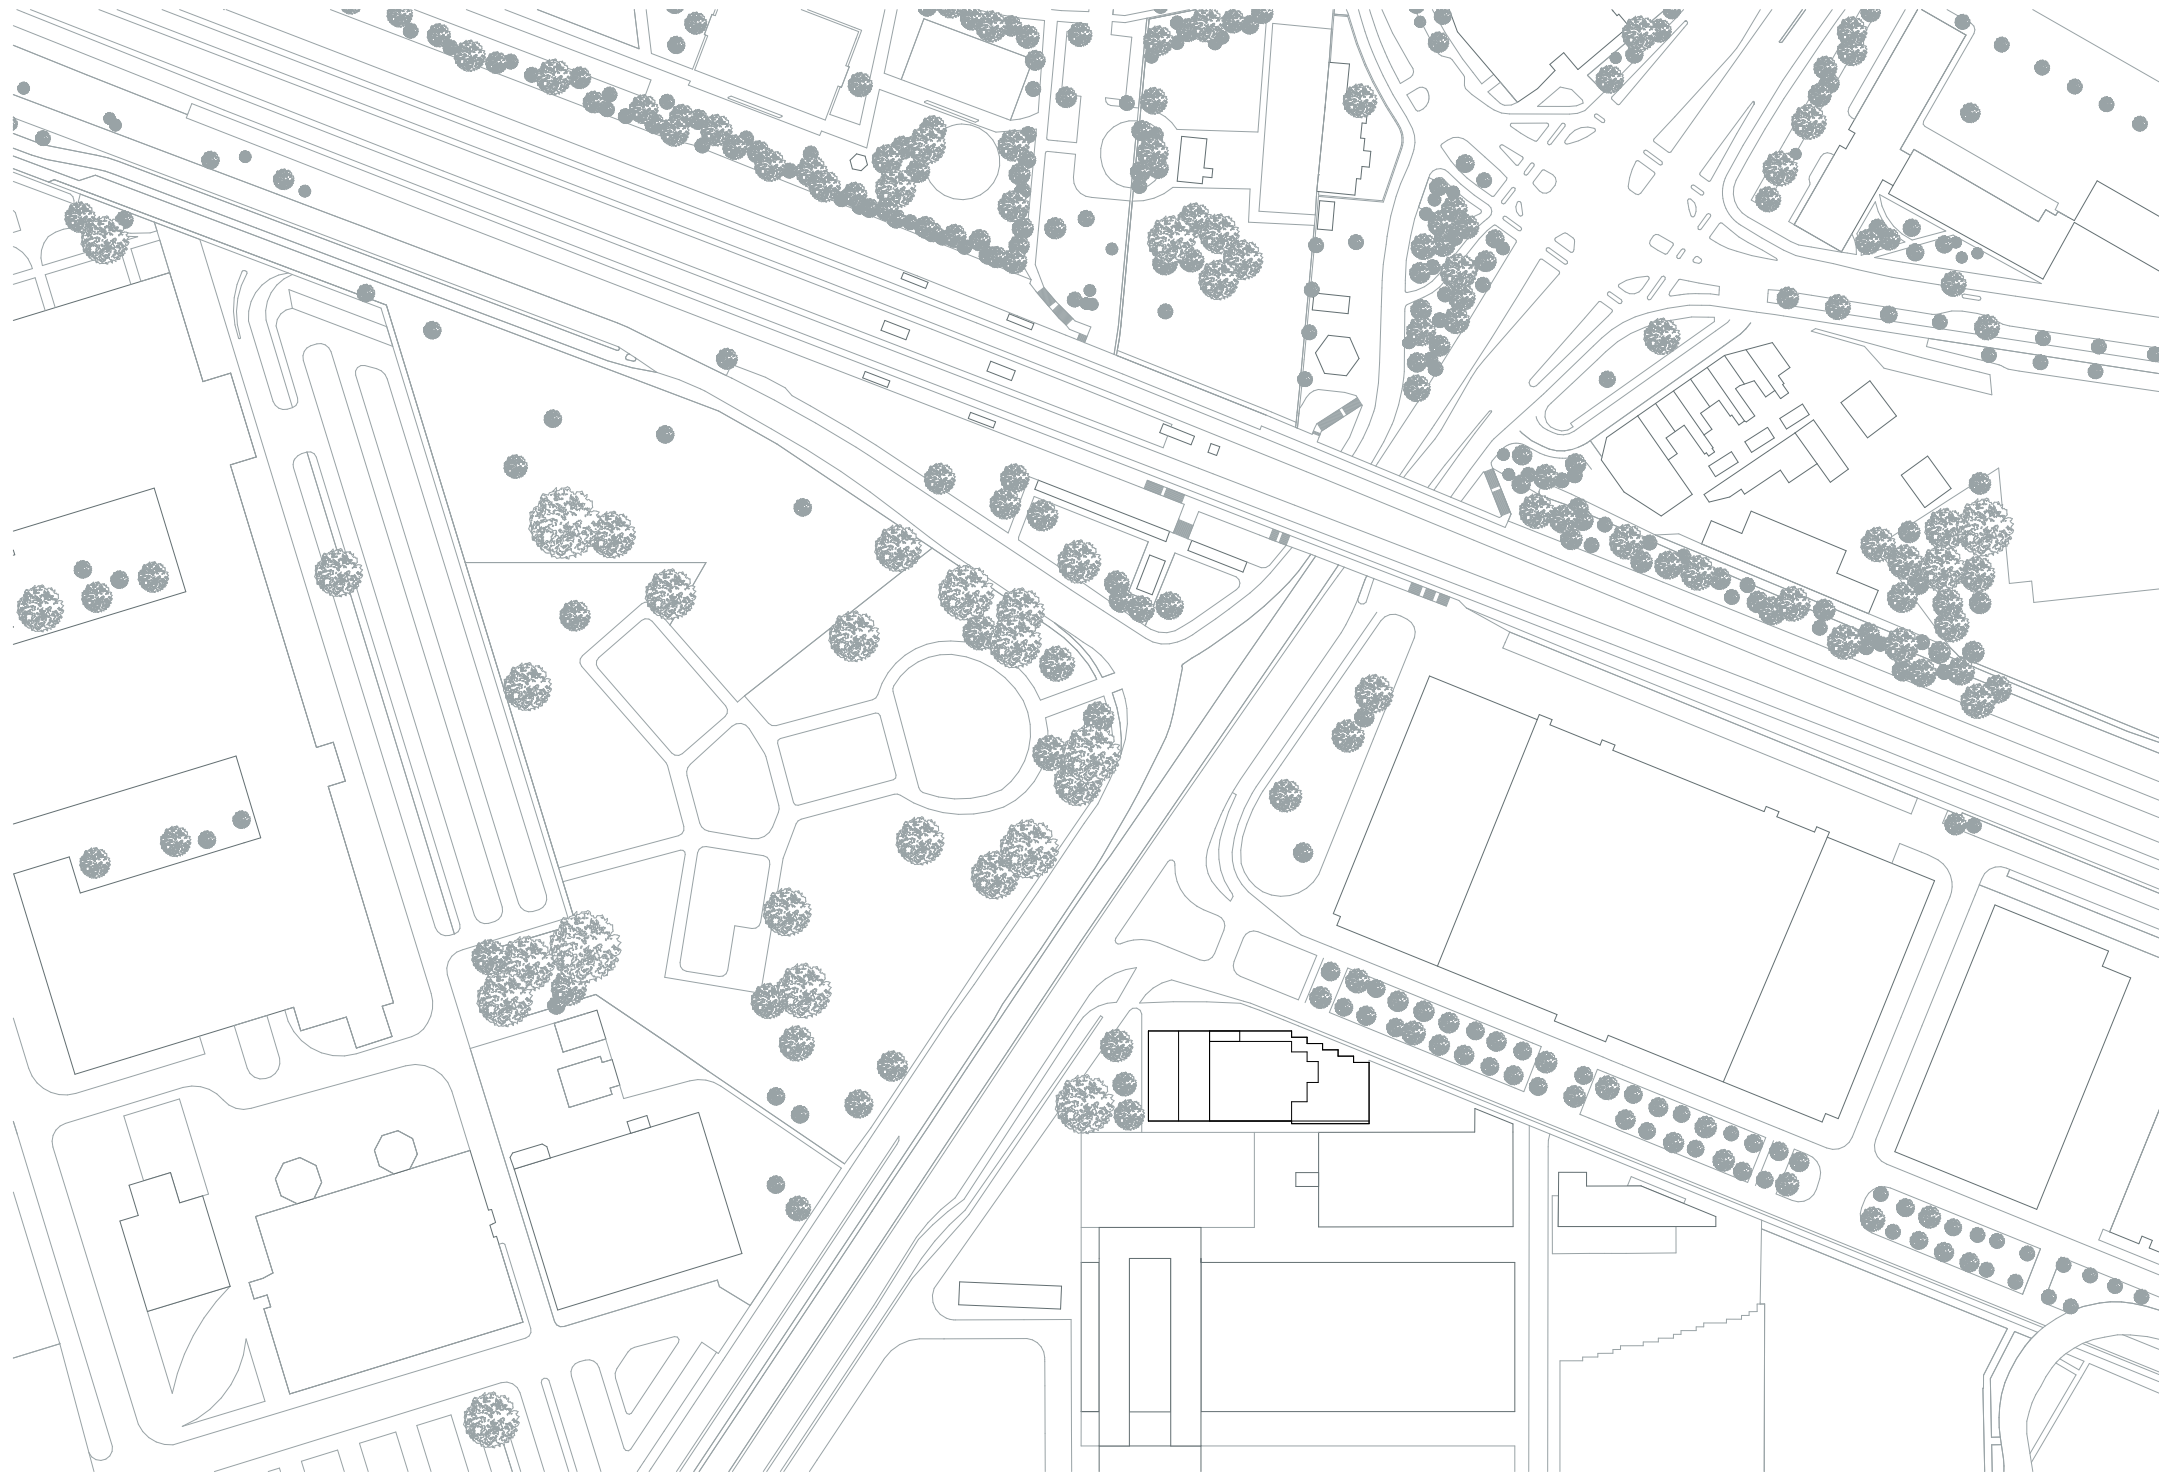


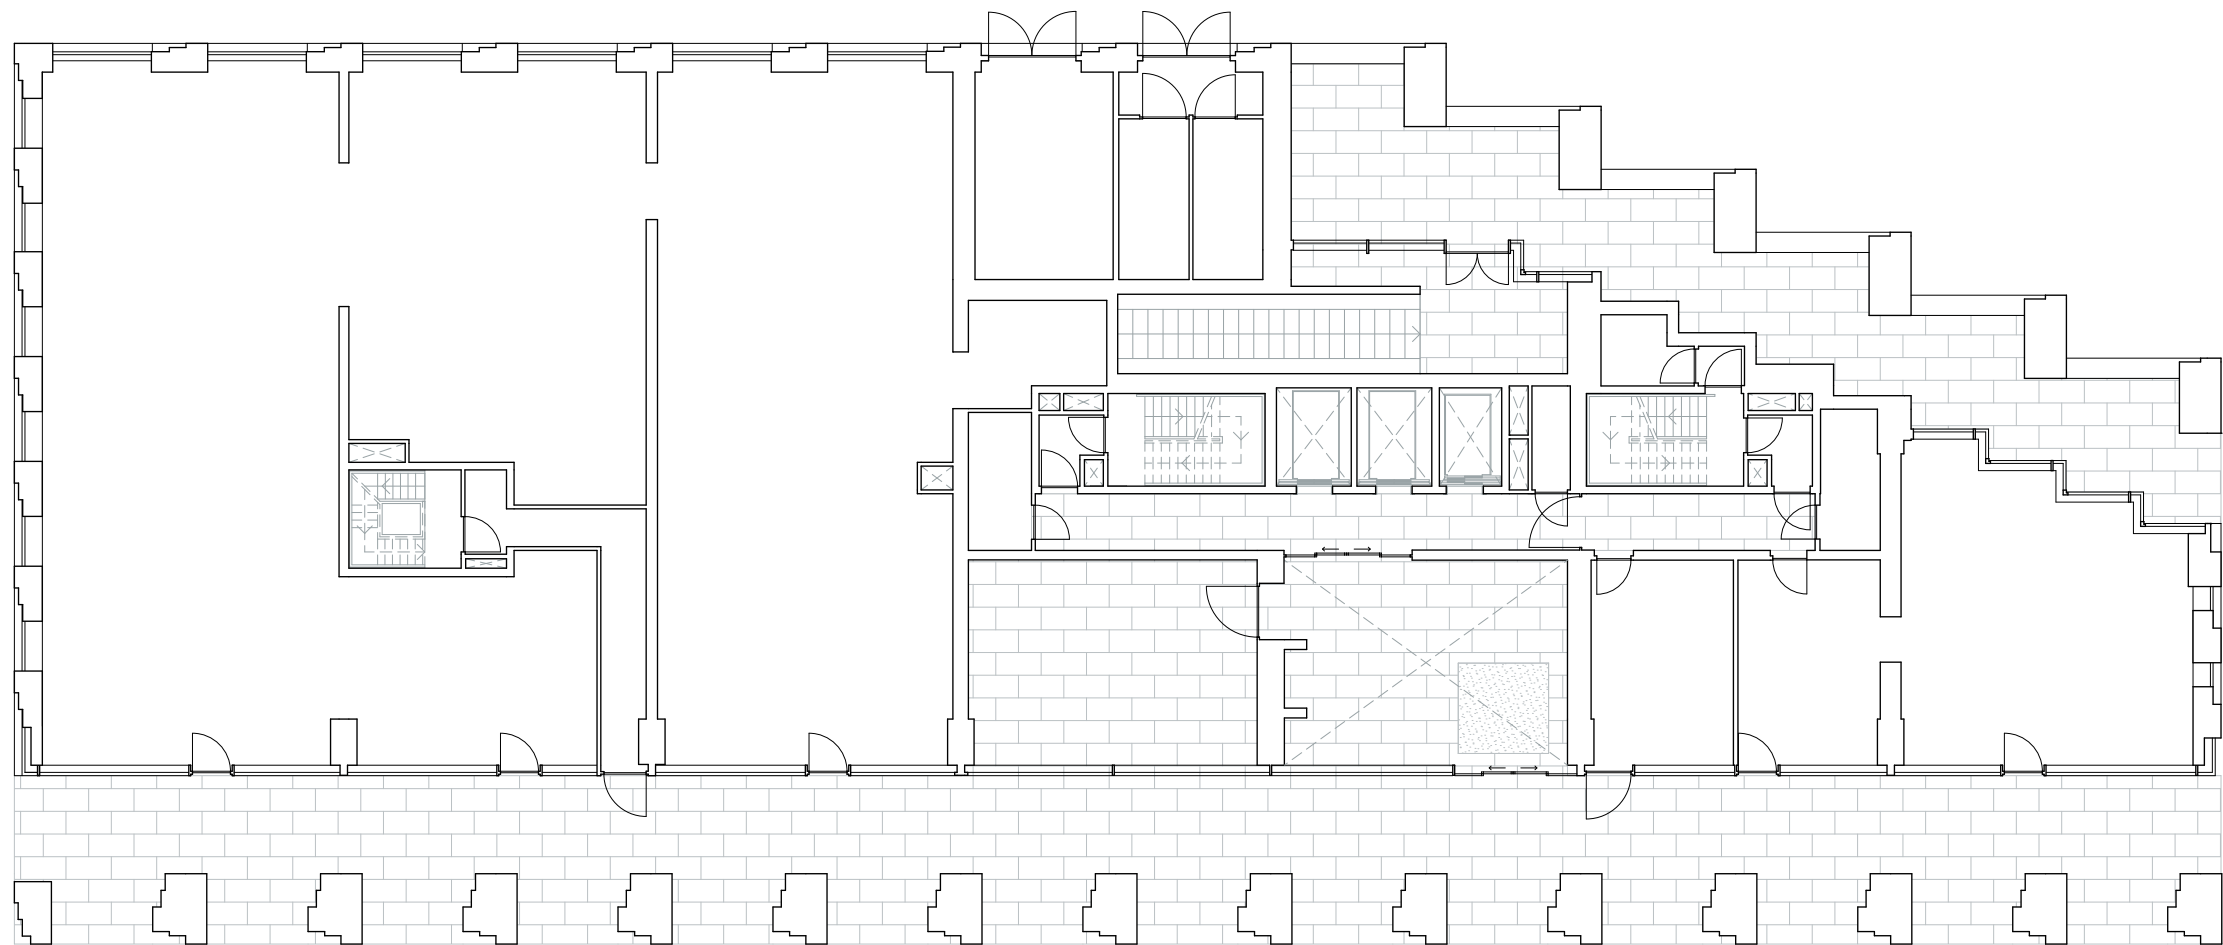


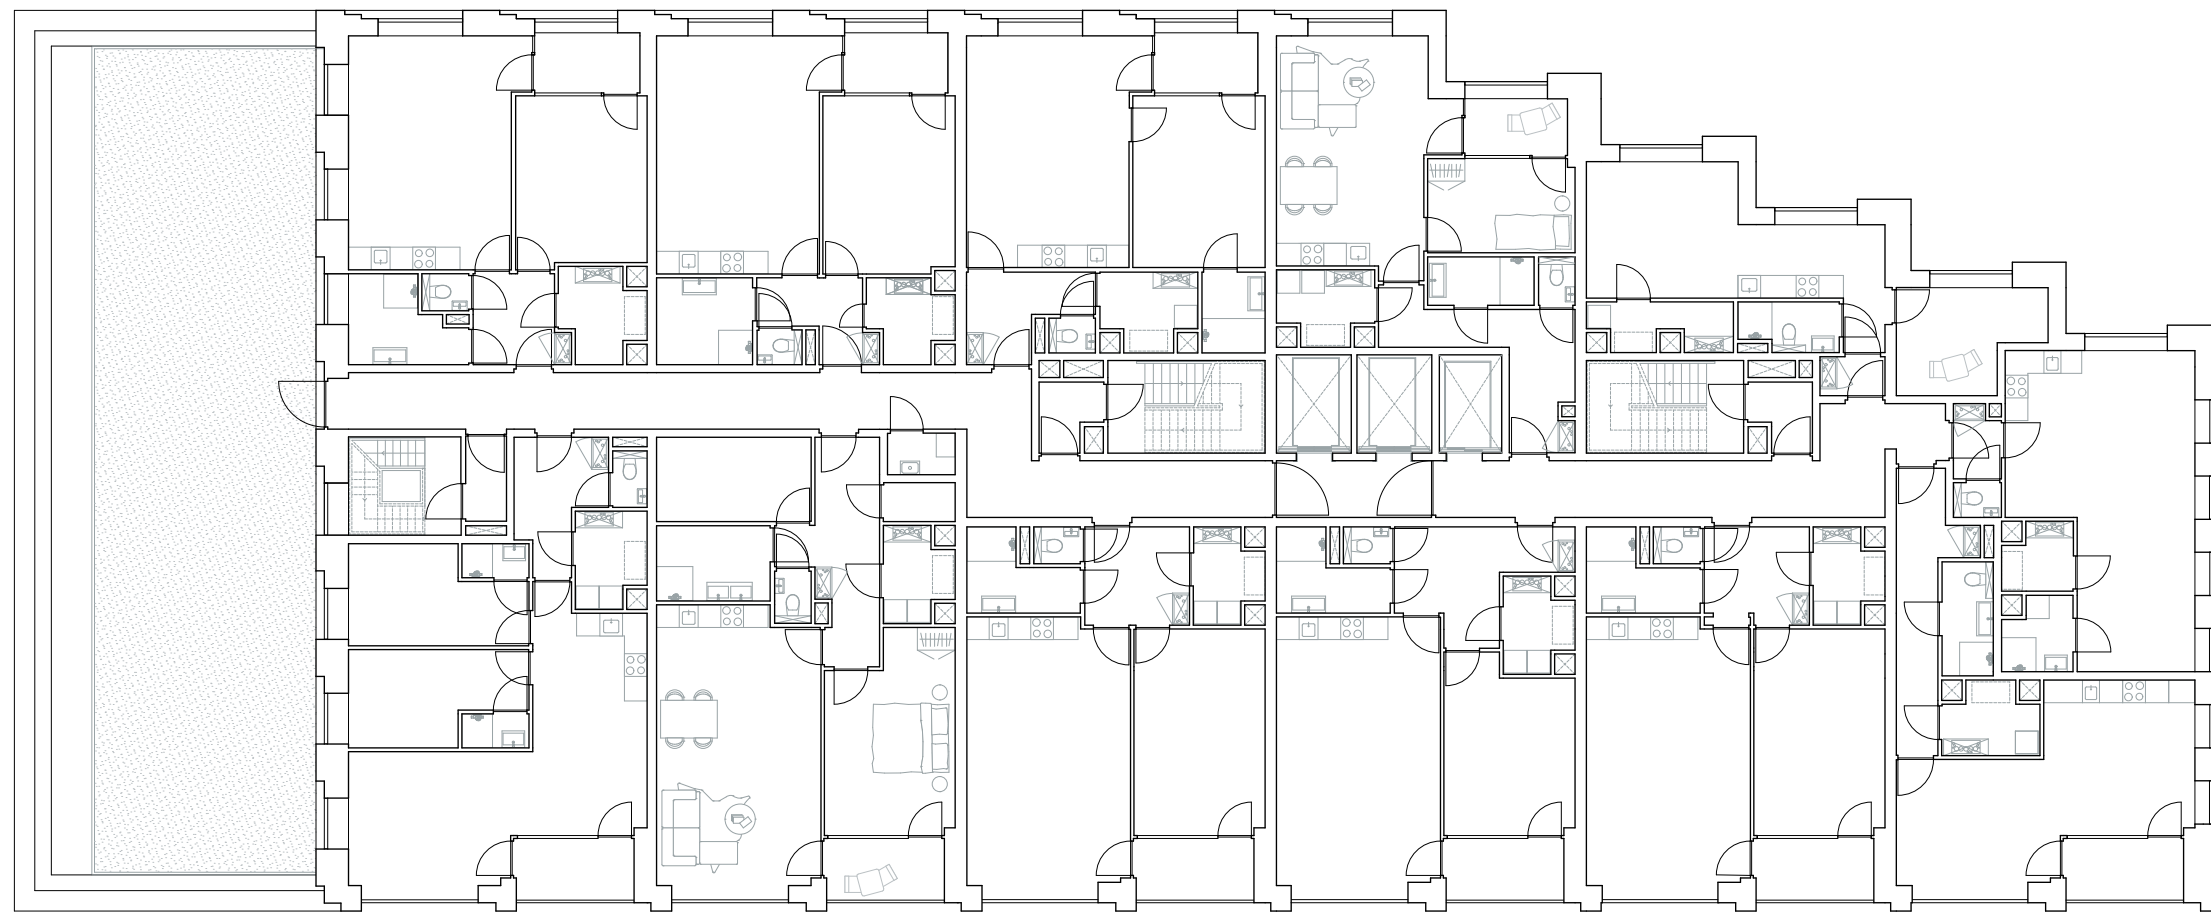





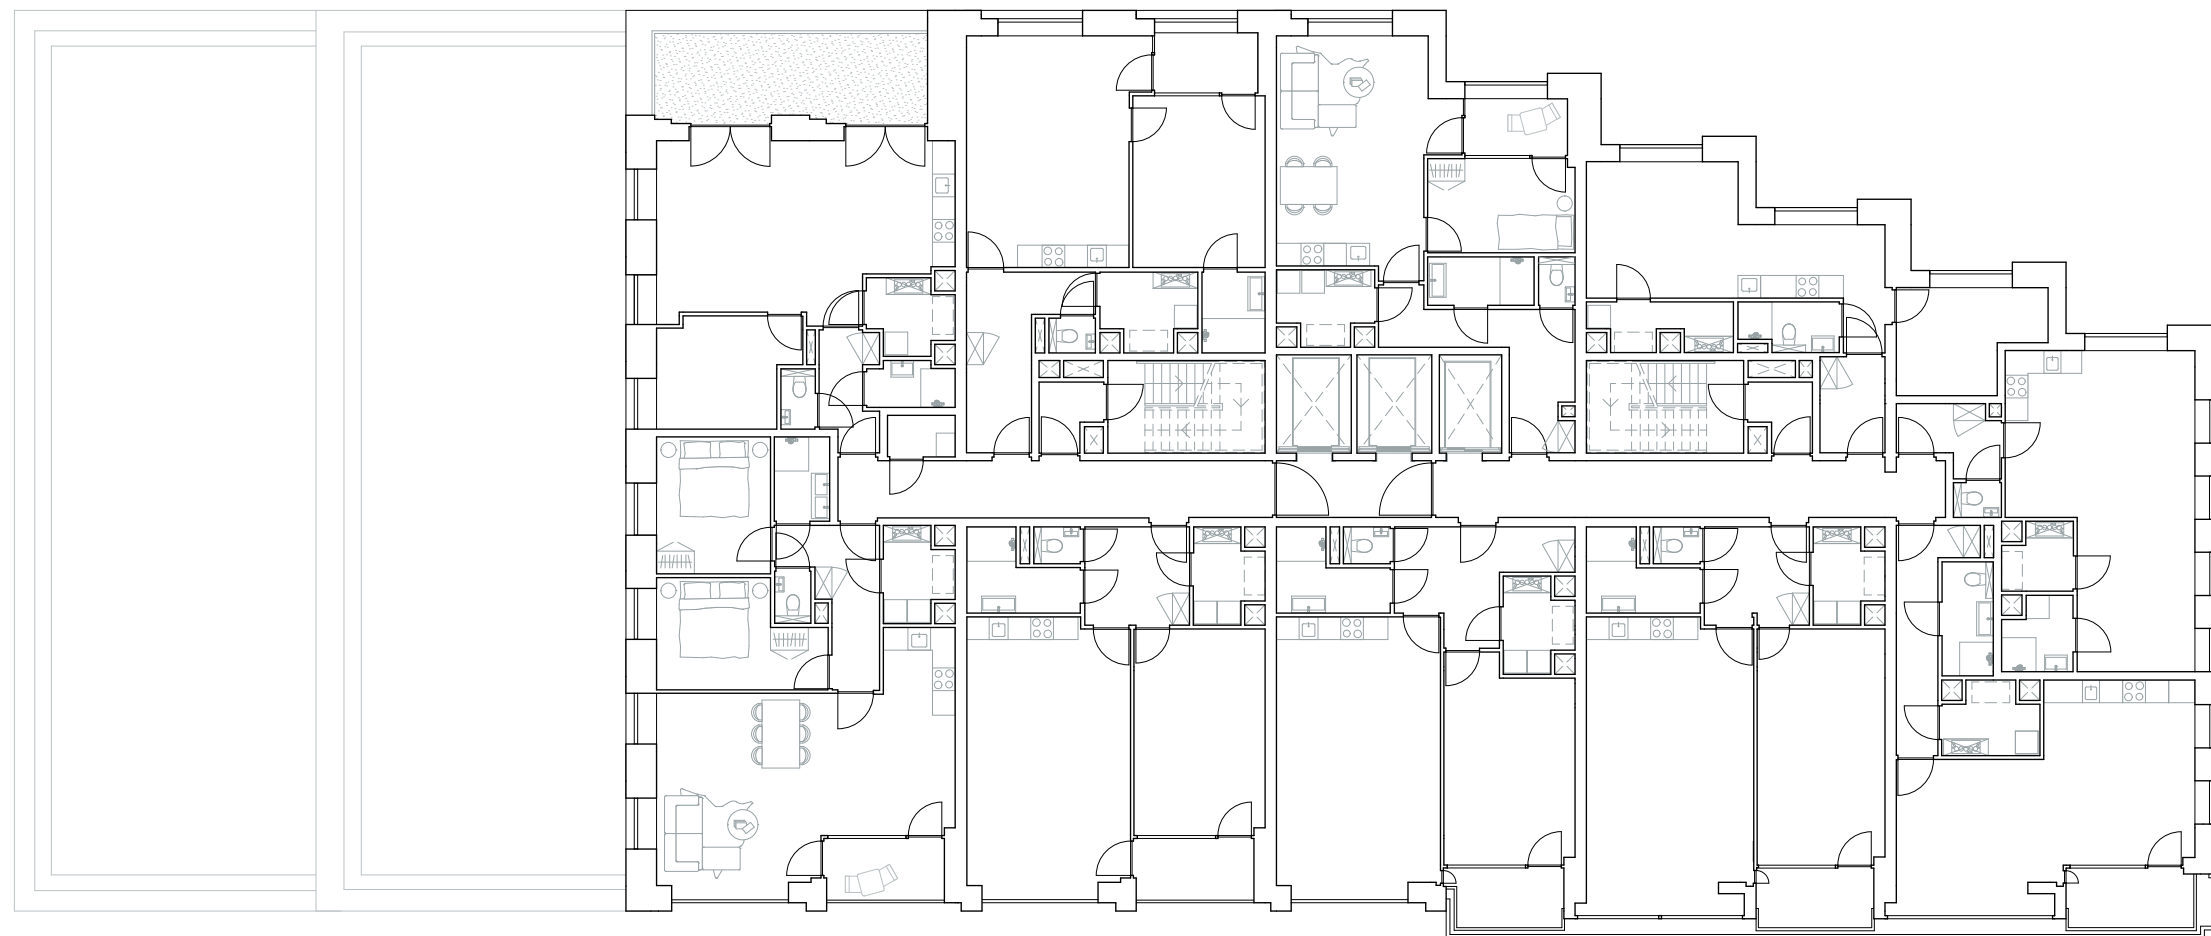


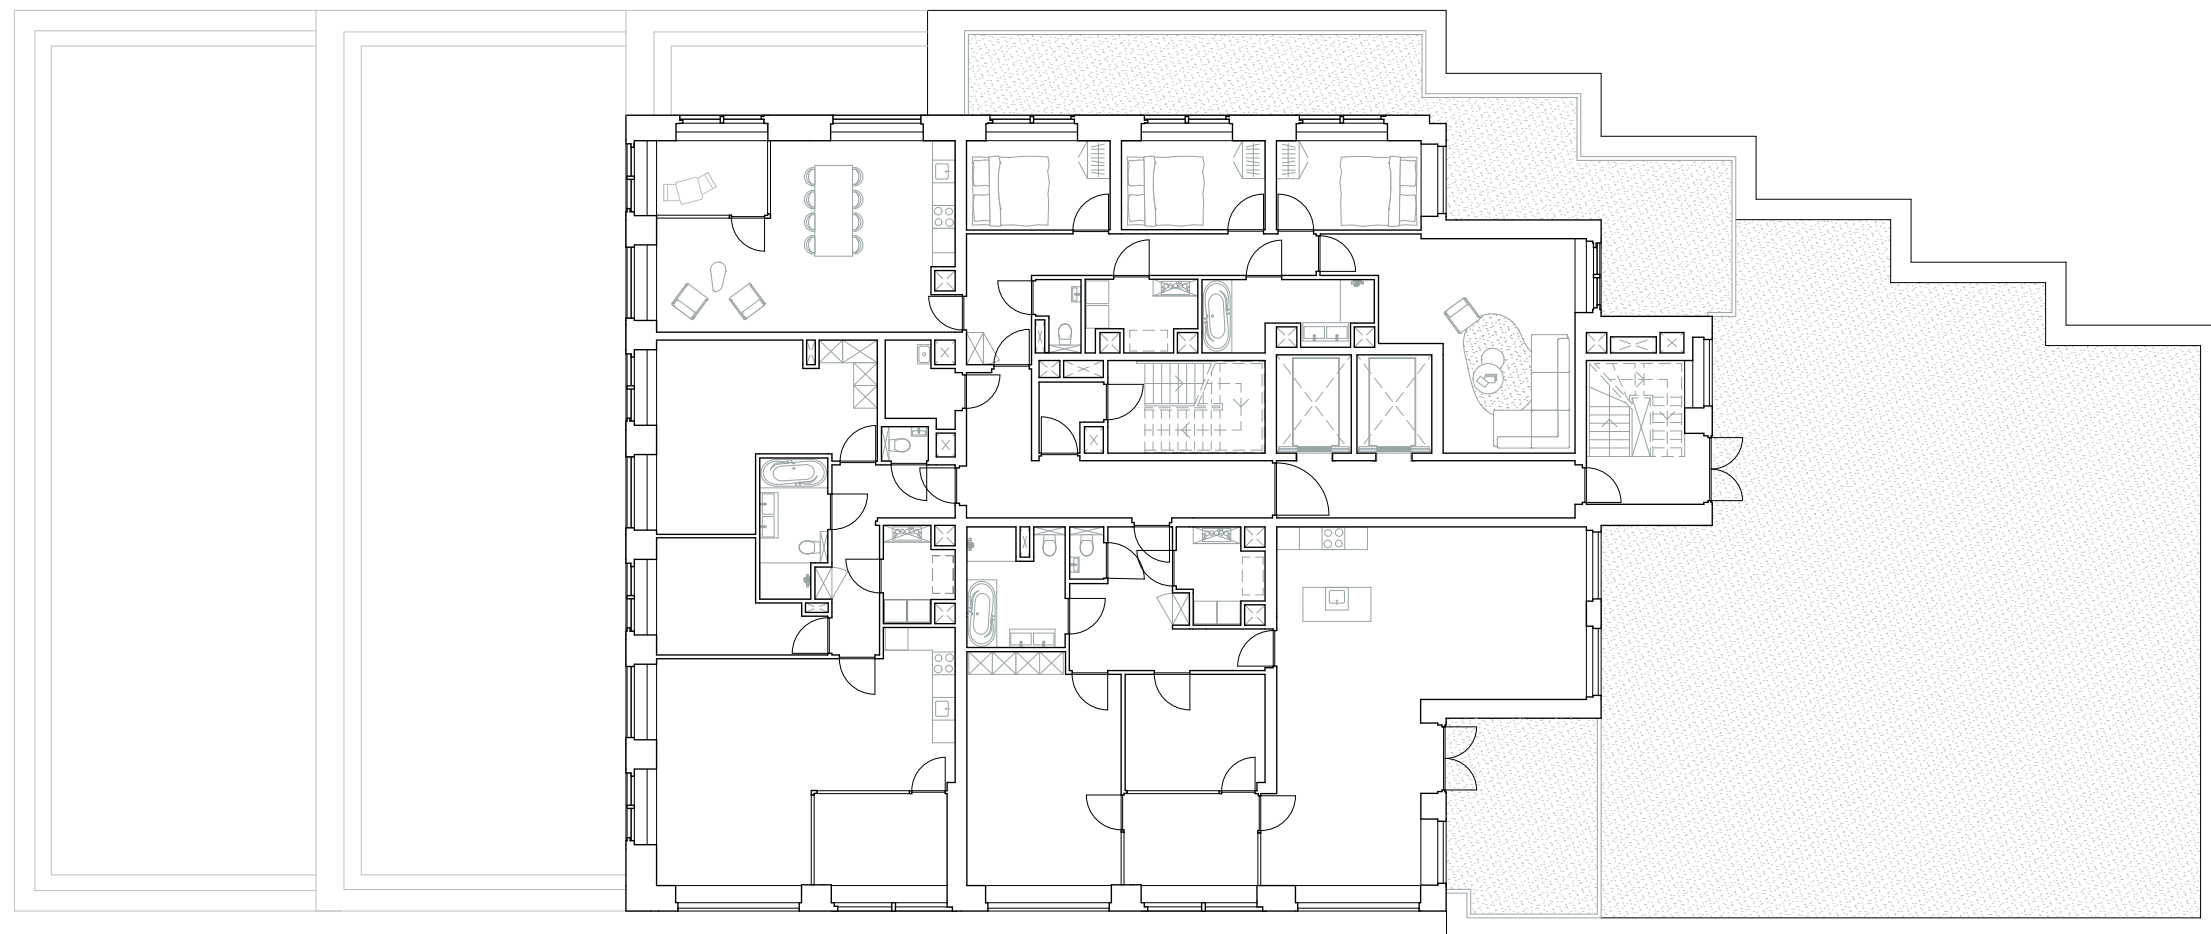

Lighthouse

Doorsnede

1:500

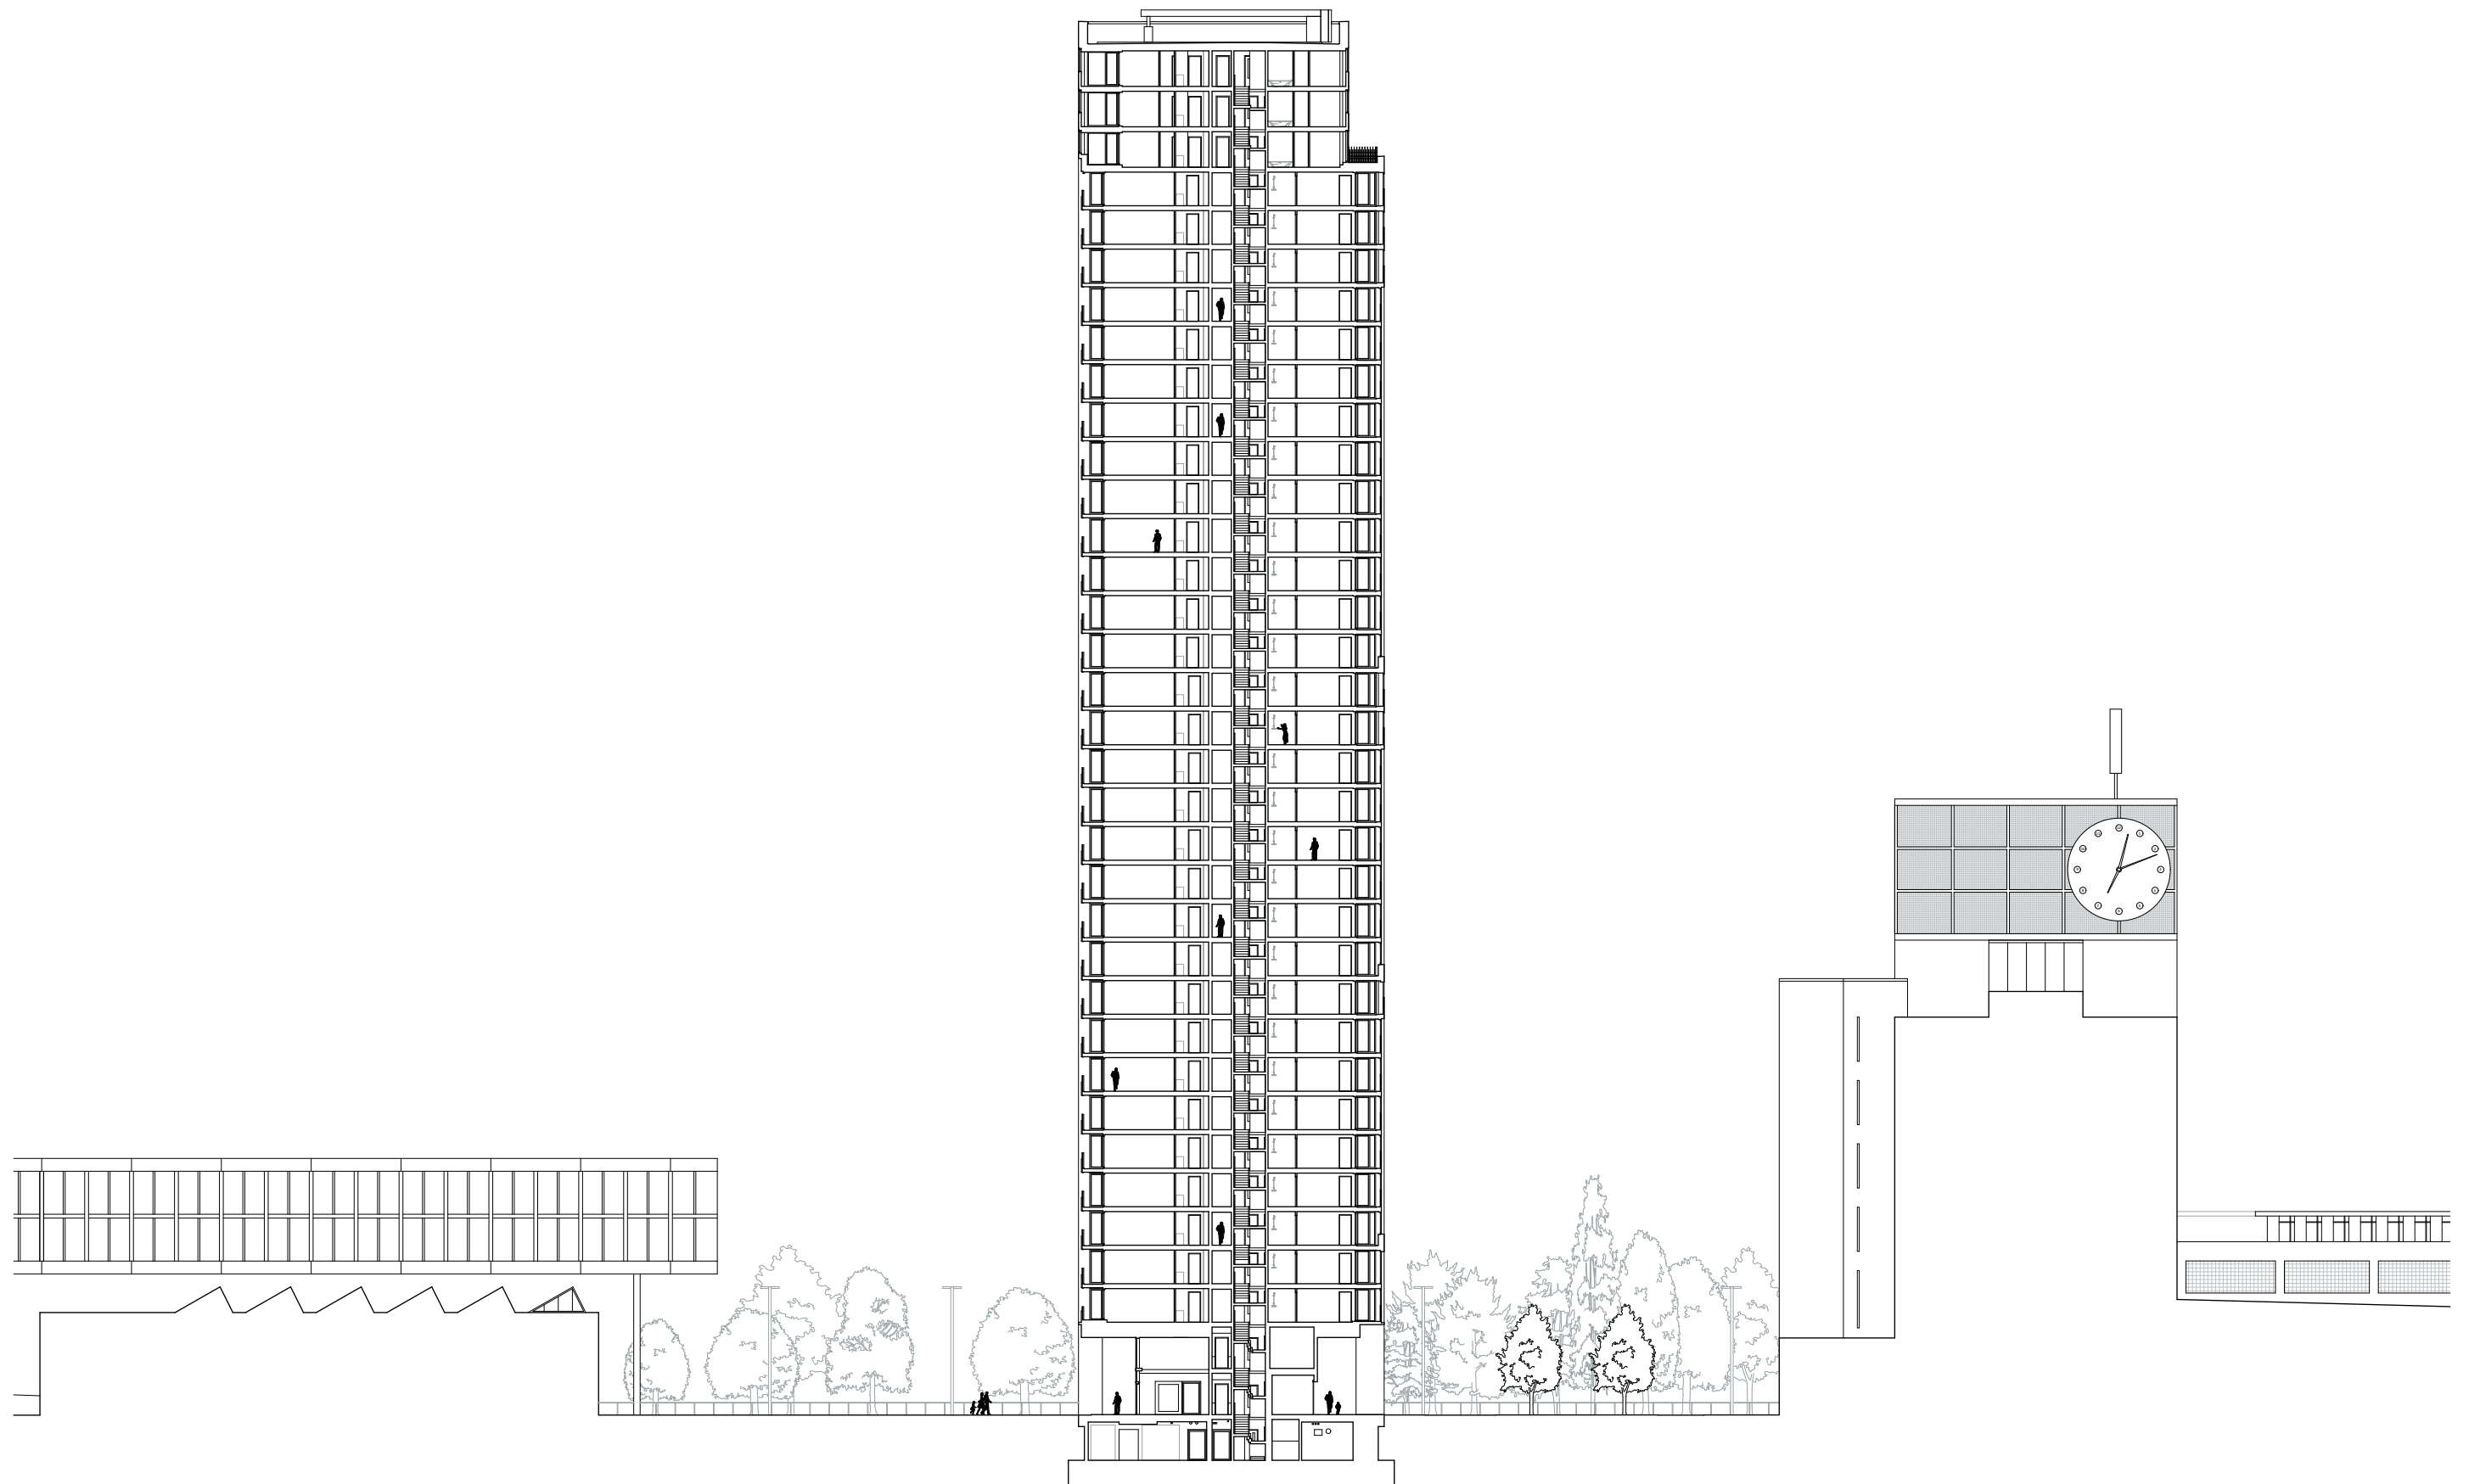

Lighthouse

Doorsnede

1:1000

