




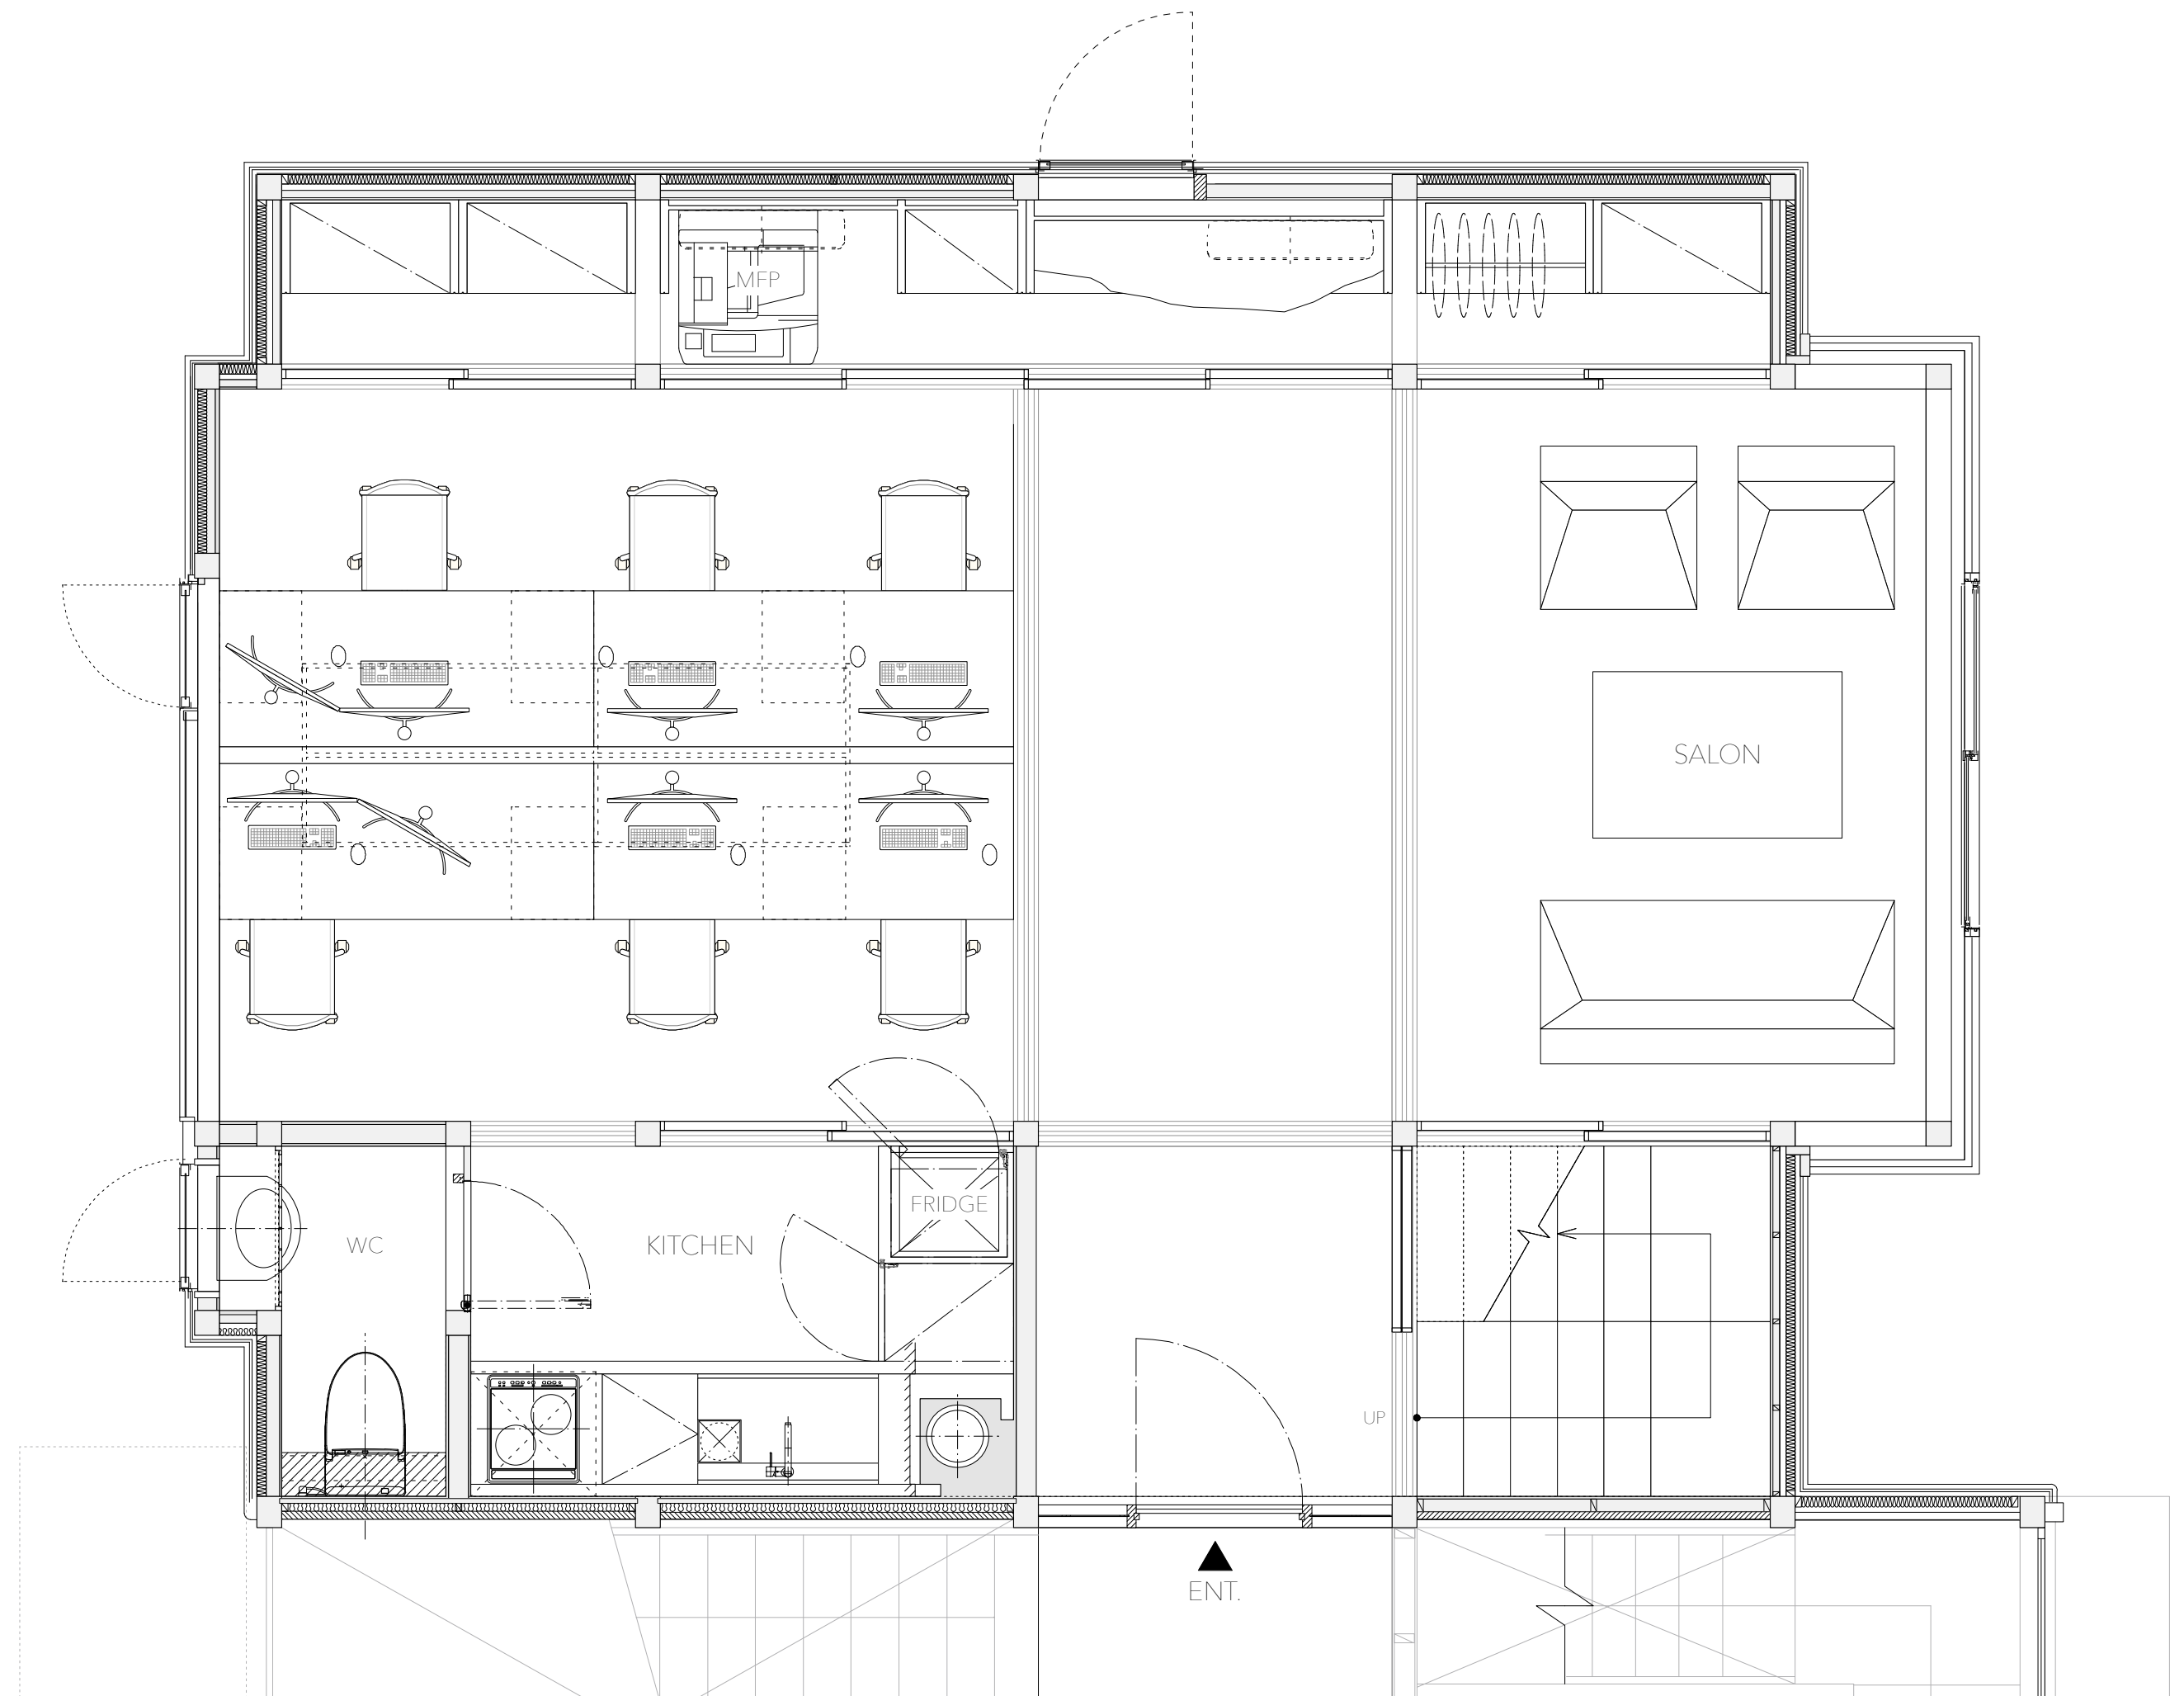

LAYOUT PLAN 1F


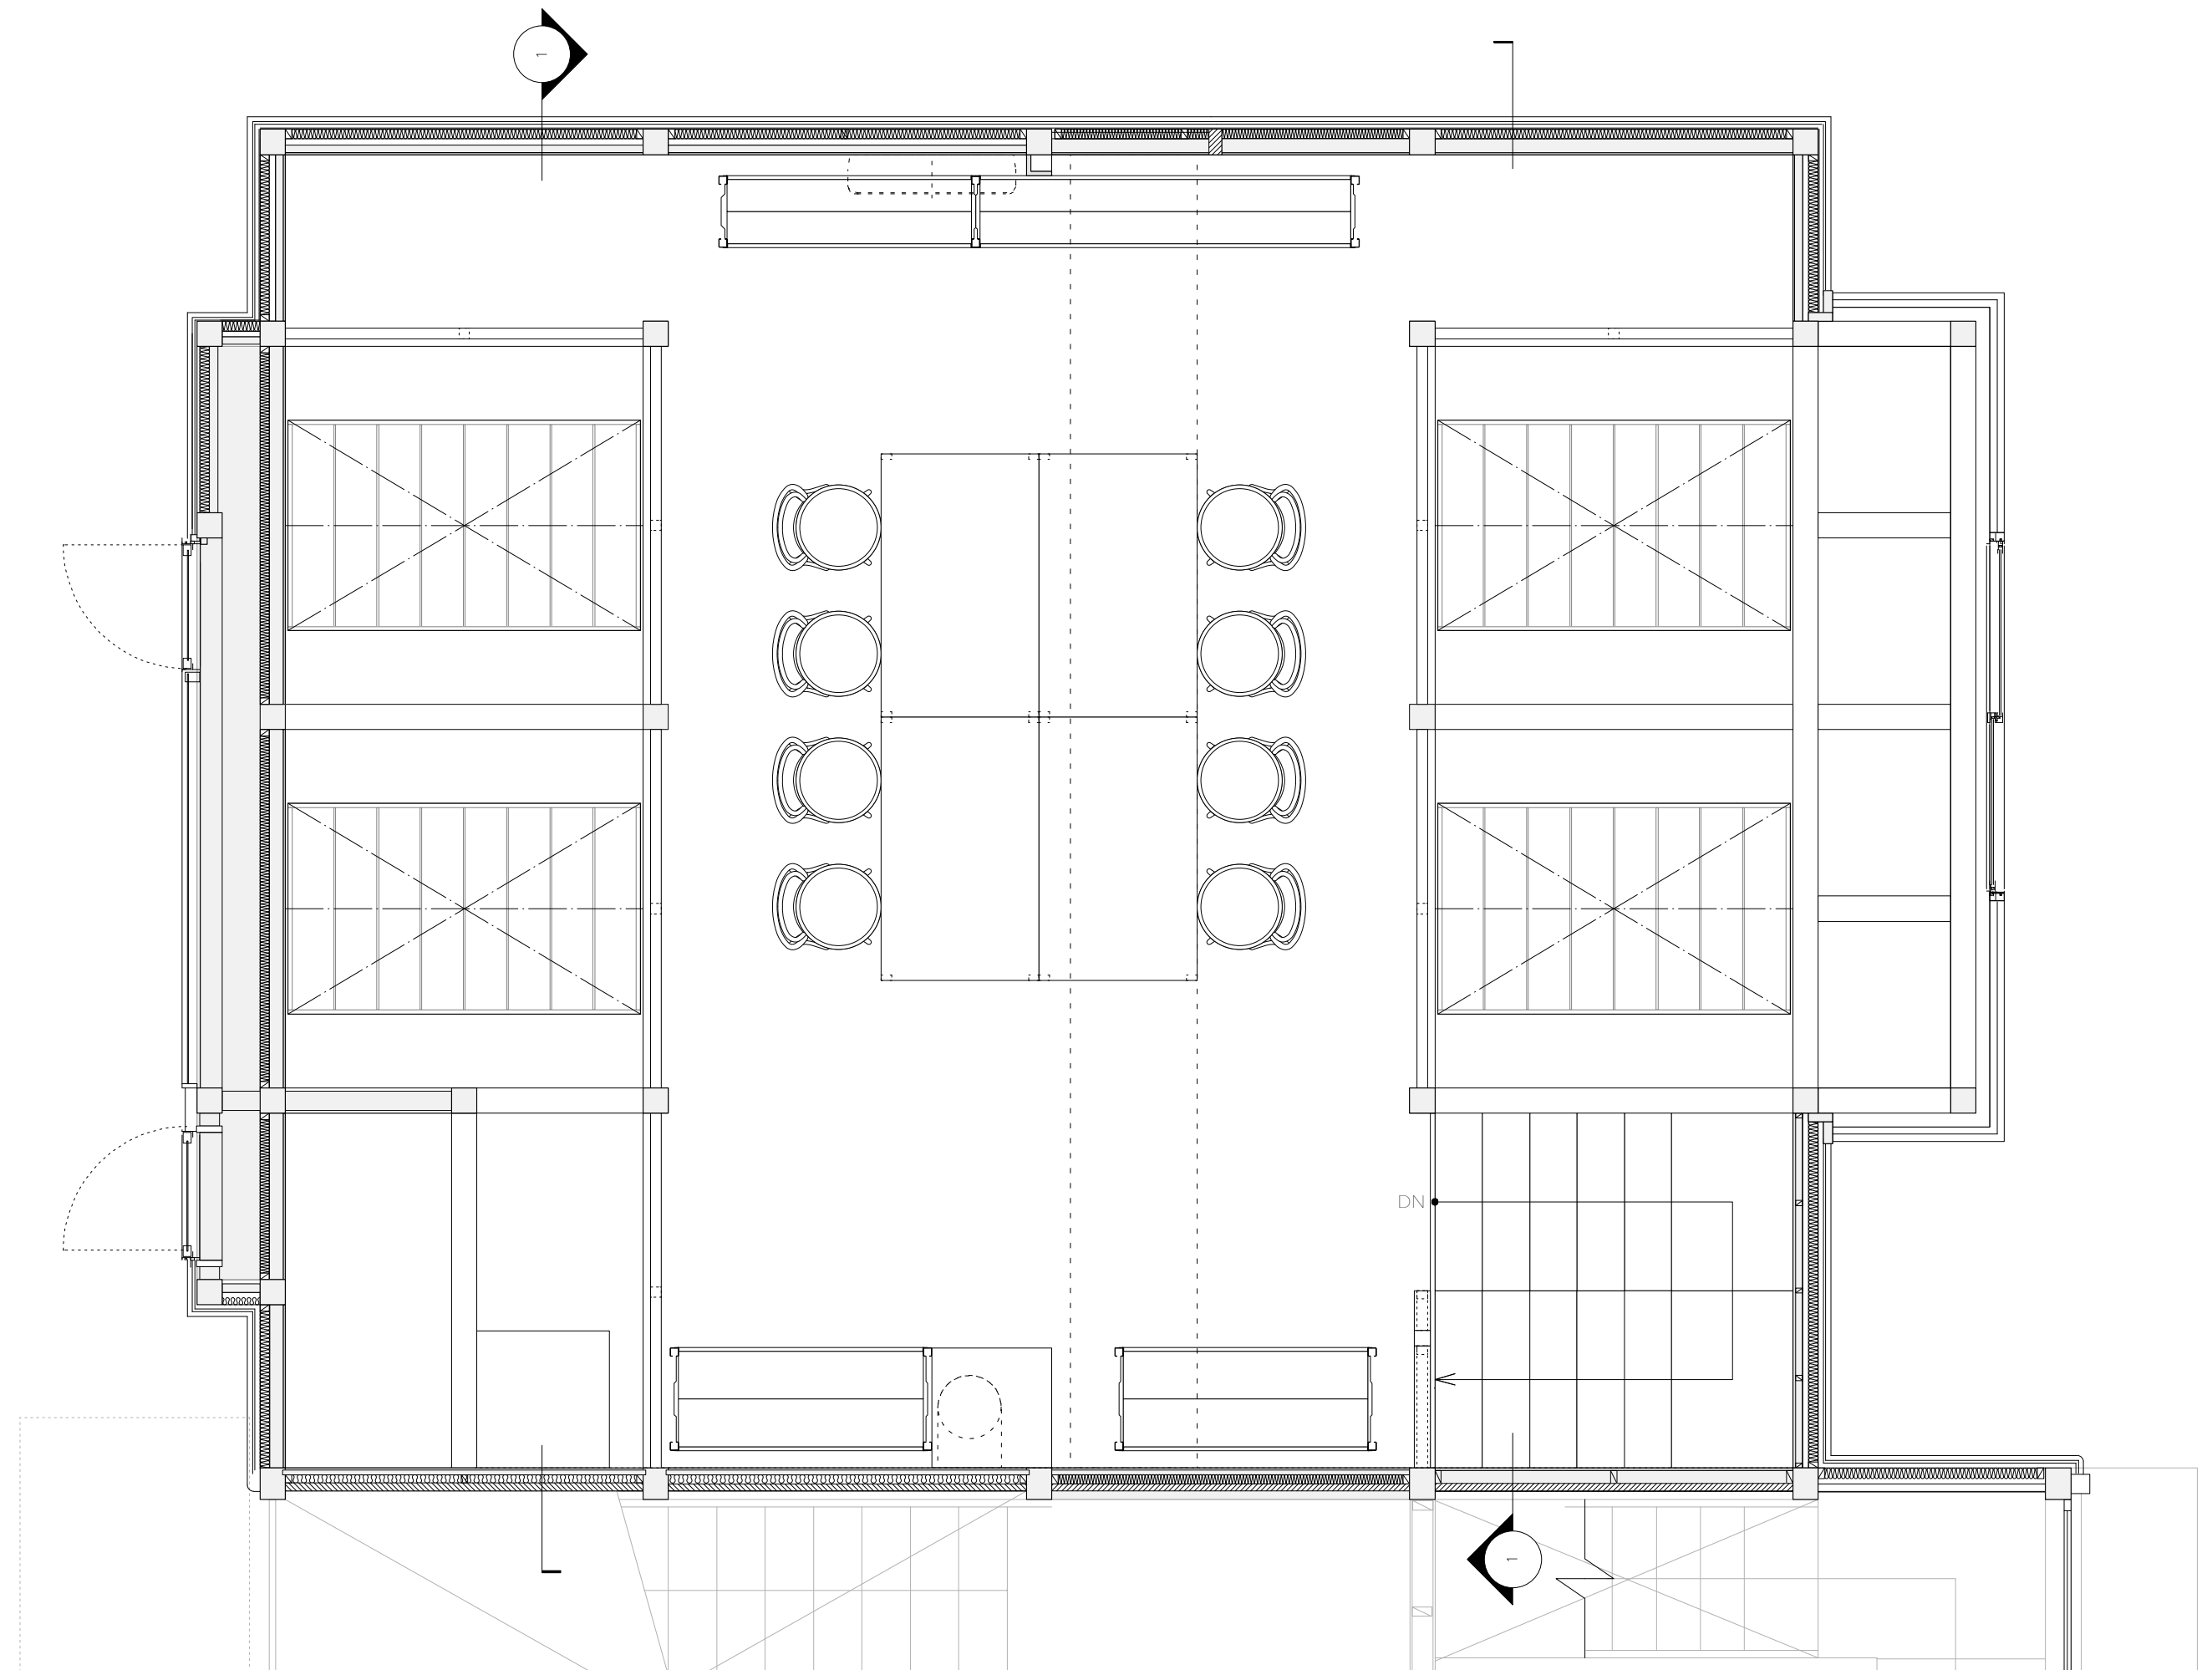


LAYOUT PLAN 2F

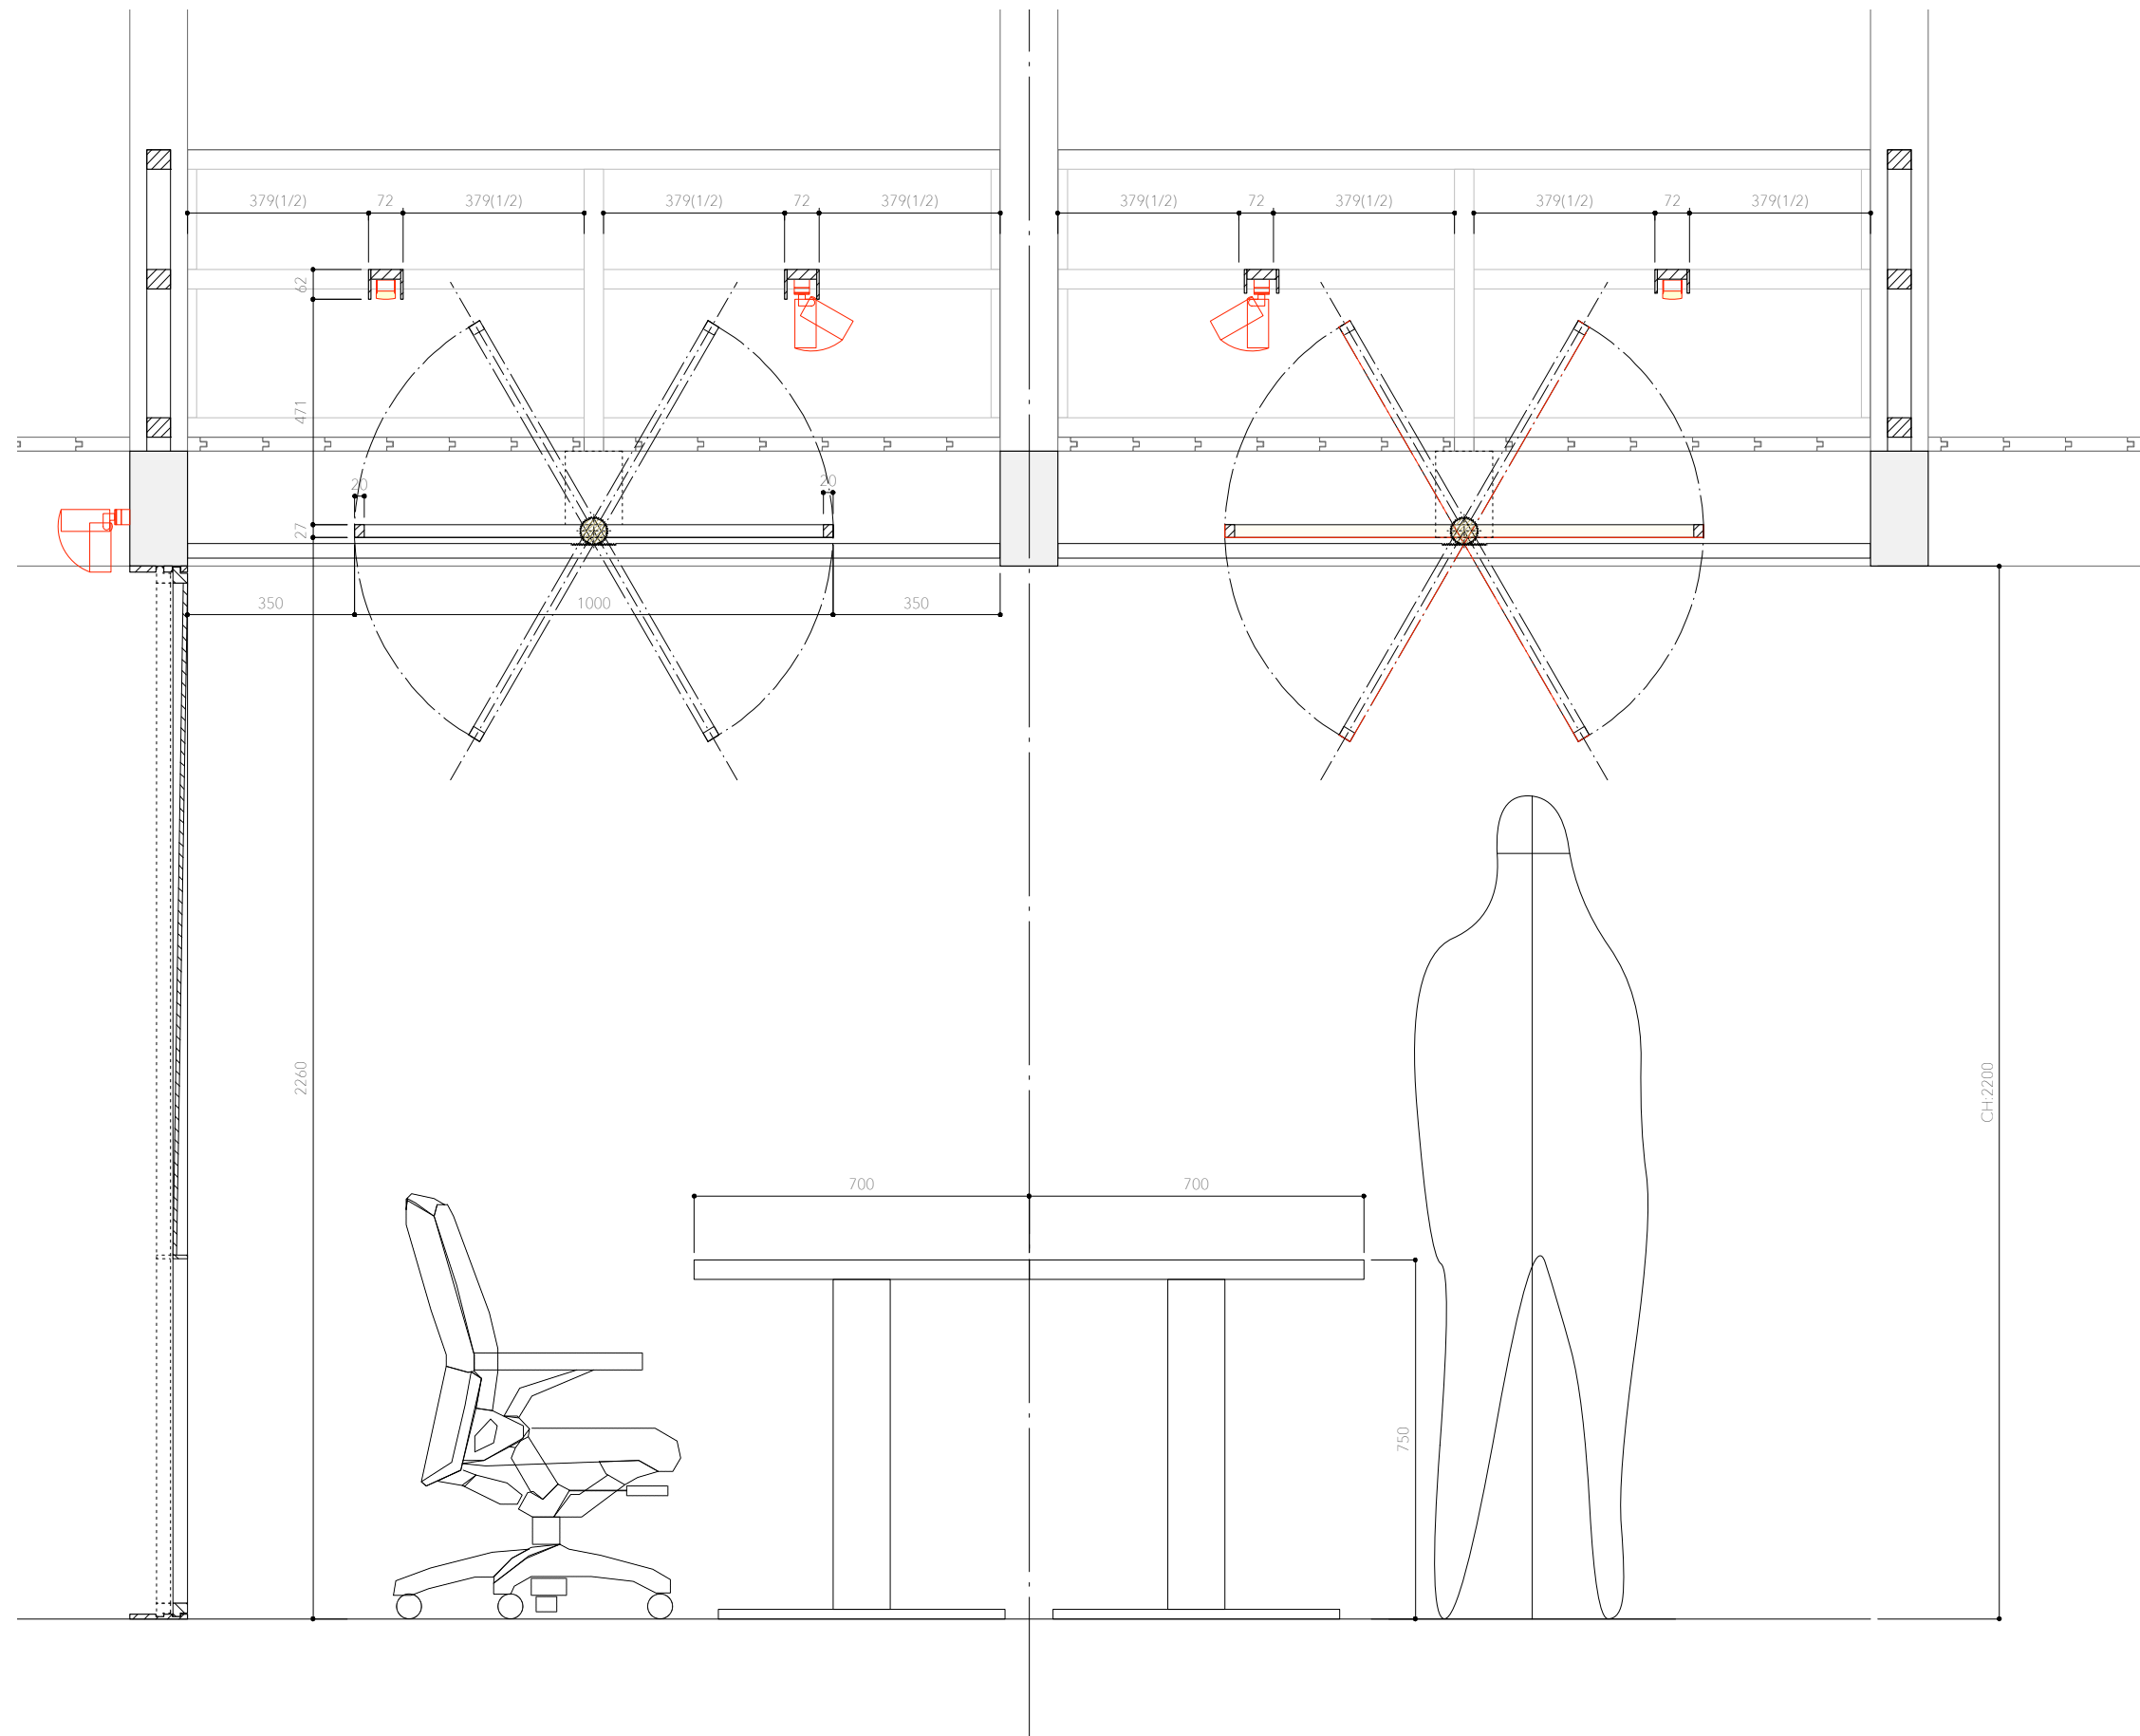

2 PLAN 1:15

3 SECTION
1:15

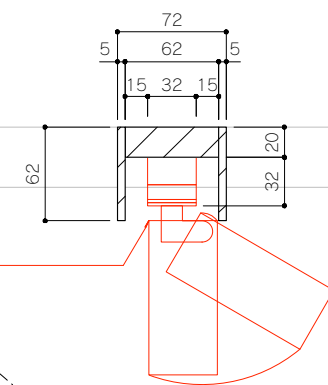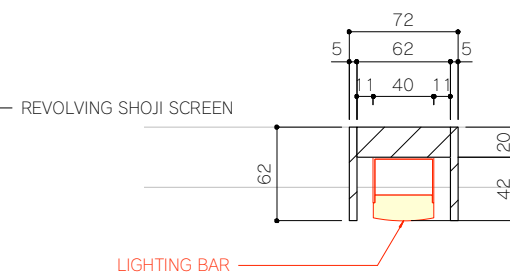

4 DETAIL
1:5