


SOUTHERN VENTILATION BUILDING
ROAD DECK LEVEL PLAN

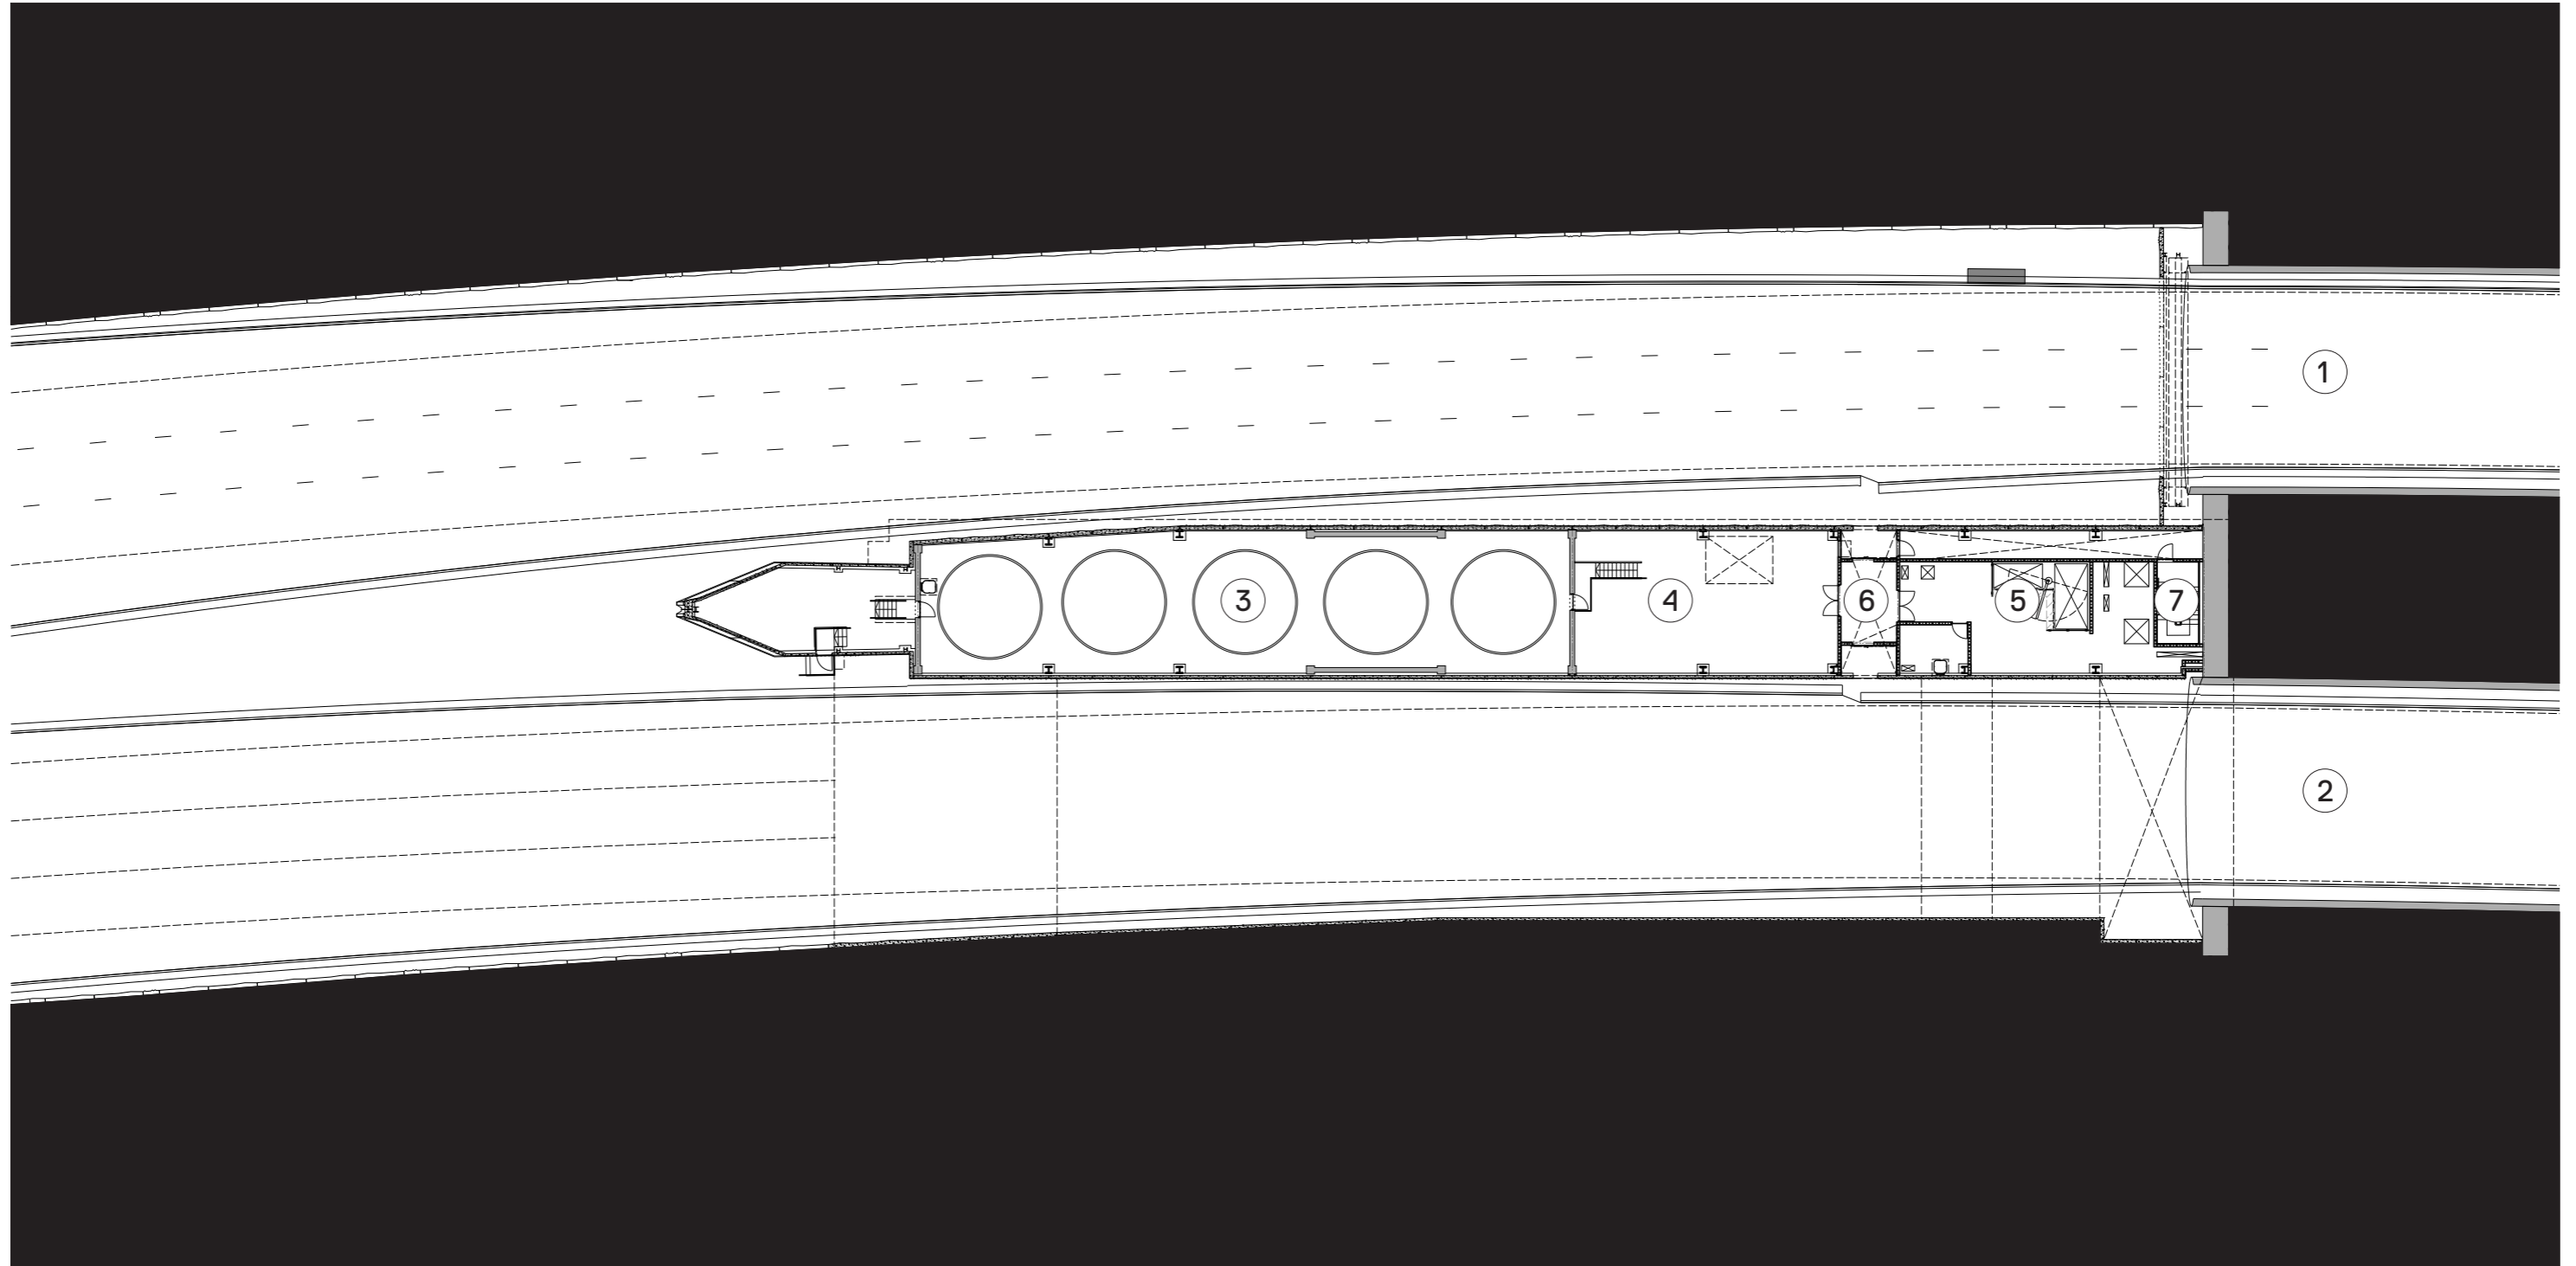

- ① NORTHBOUND TUNNEL
- ② SOUTHBOUND TUNNEL
- ③ WATER TANKS
- ④ FIRE PUMPS AND DELUGE

- ⑤ SUMP ACCESS ROOM
- ⑥ CROSS PASSAGE
- ⑦ STAIR 02

