


# SOUTHERN VENTILATION BUILDING VENTILATION FAN LEVEL PLAN

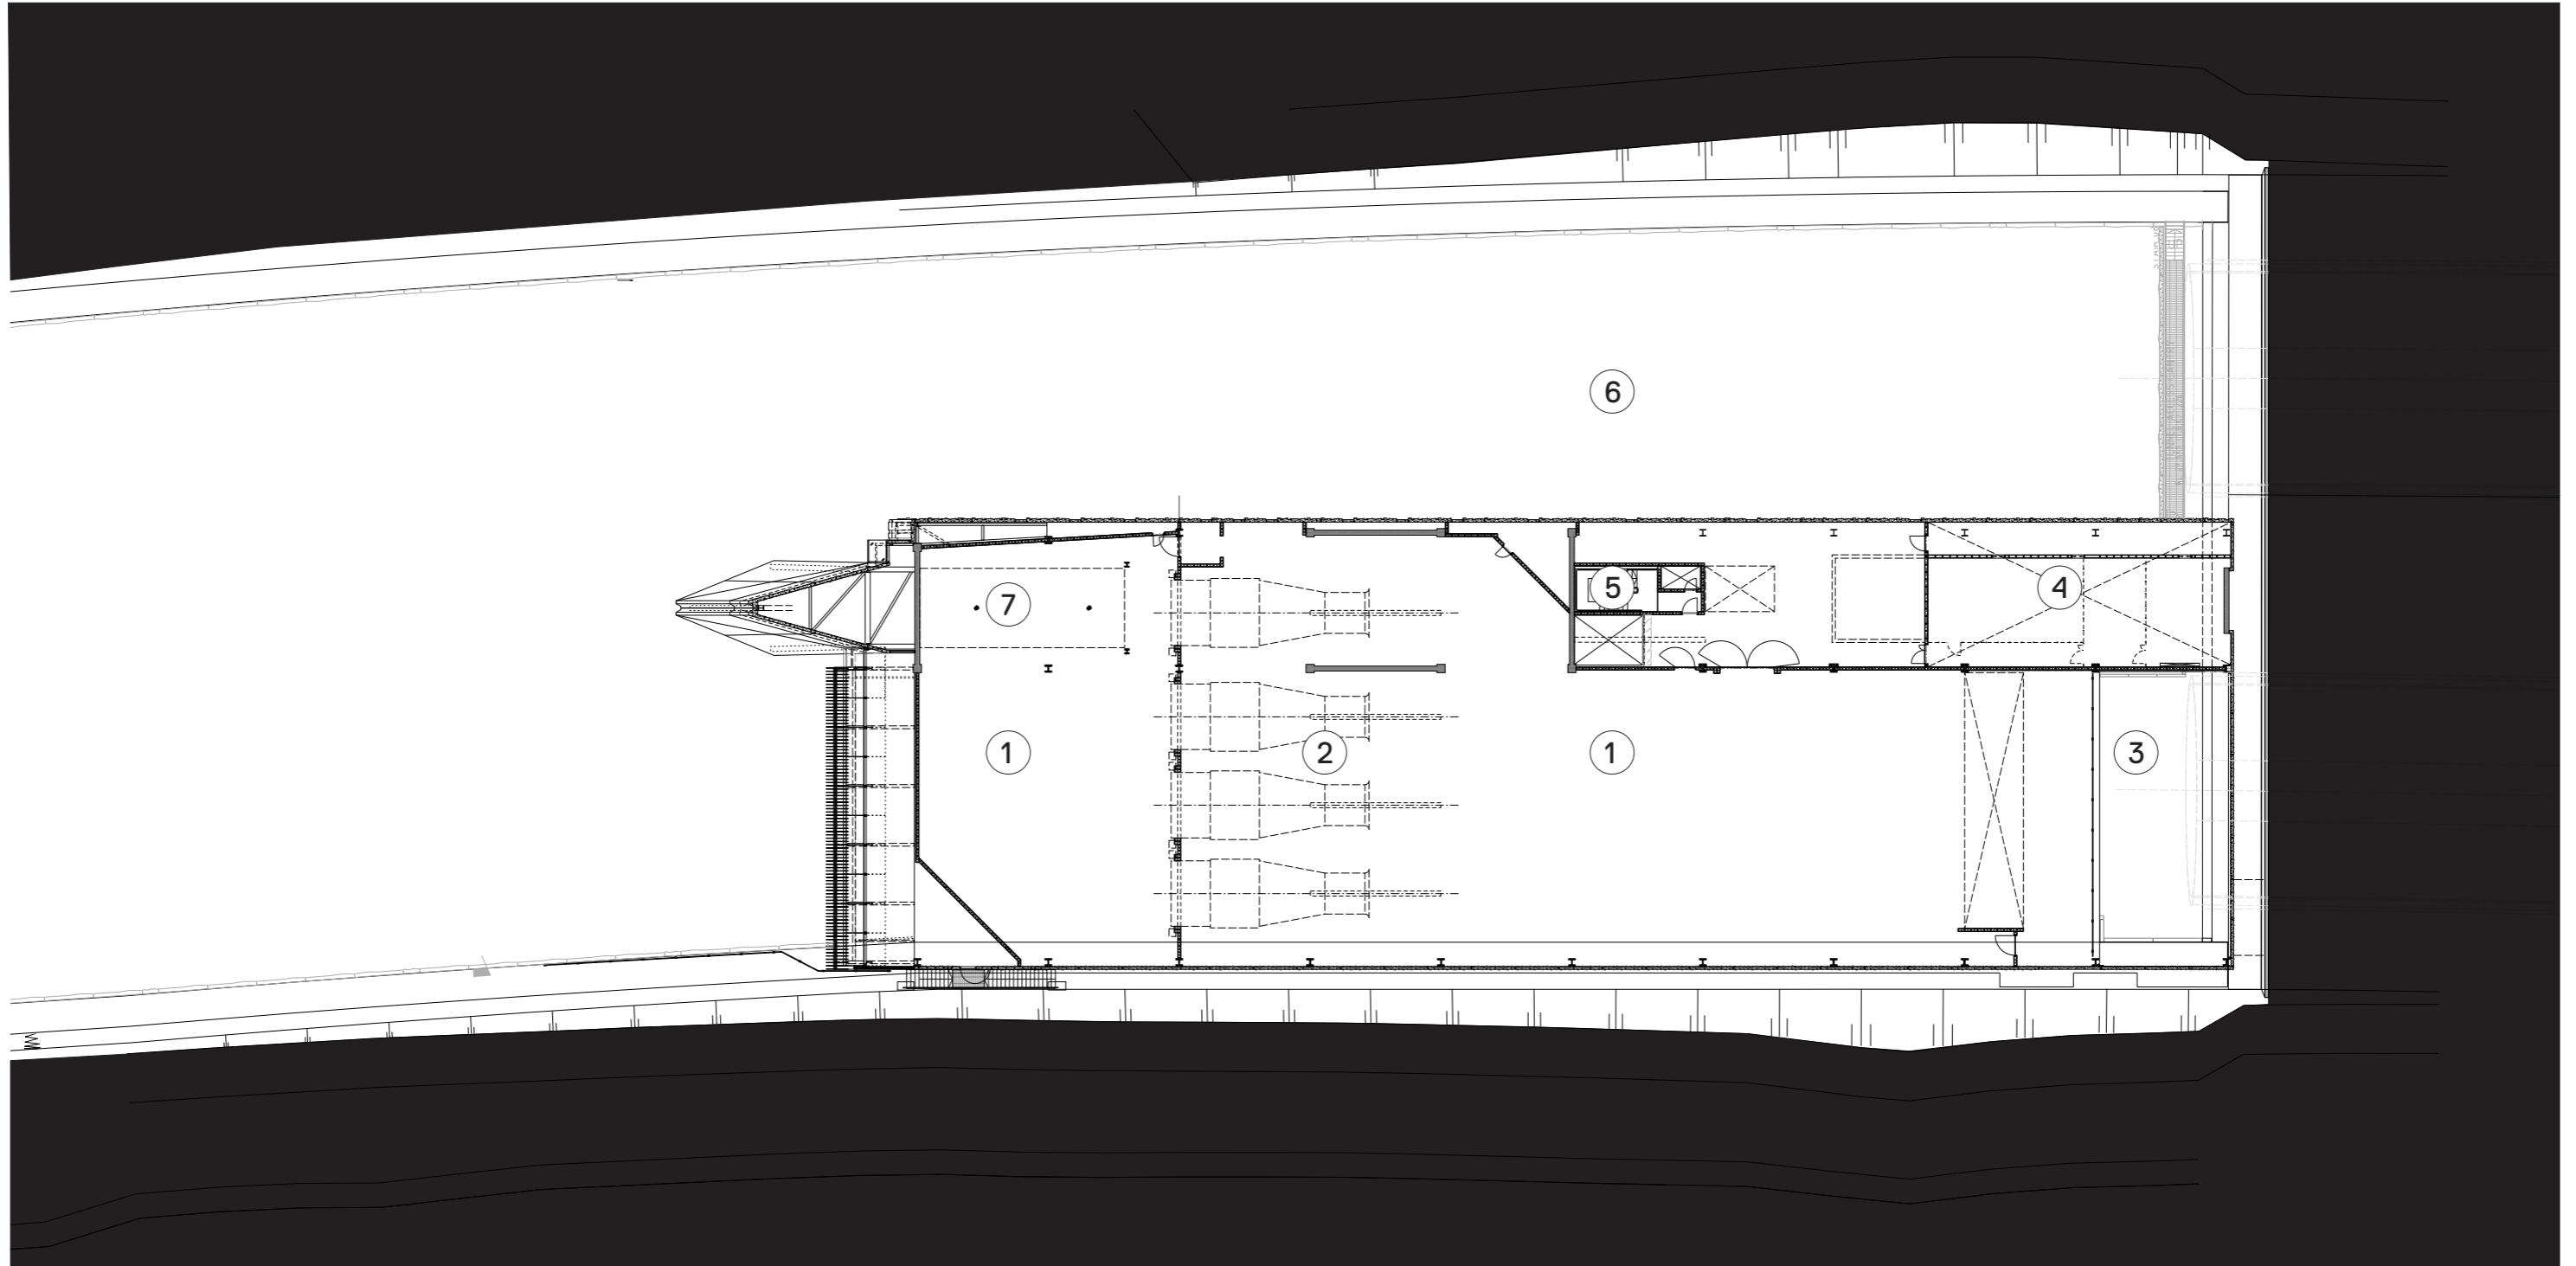

- ① TUNNEL VENTILATION AREA
- ② VENTILATION FANS
- ③ TUNNEL VENT TAKE-OFF
- ④ SERVER ROOM

- ⑤ STAIR 01
- ⑥ NORTHBOUND CARRIAGEWAY BELOW
- ⑦ VENTILATION SHAFT ABOVE

