


SOUTHERN VENTILATION BUILDING
WEST ELEVATION

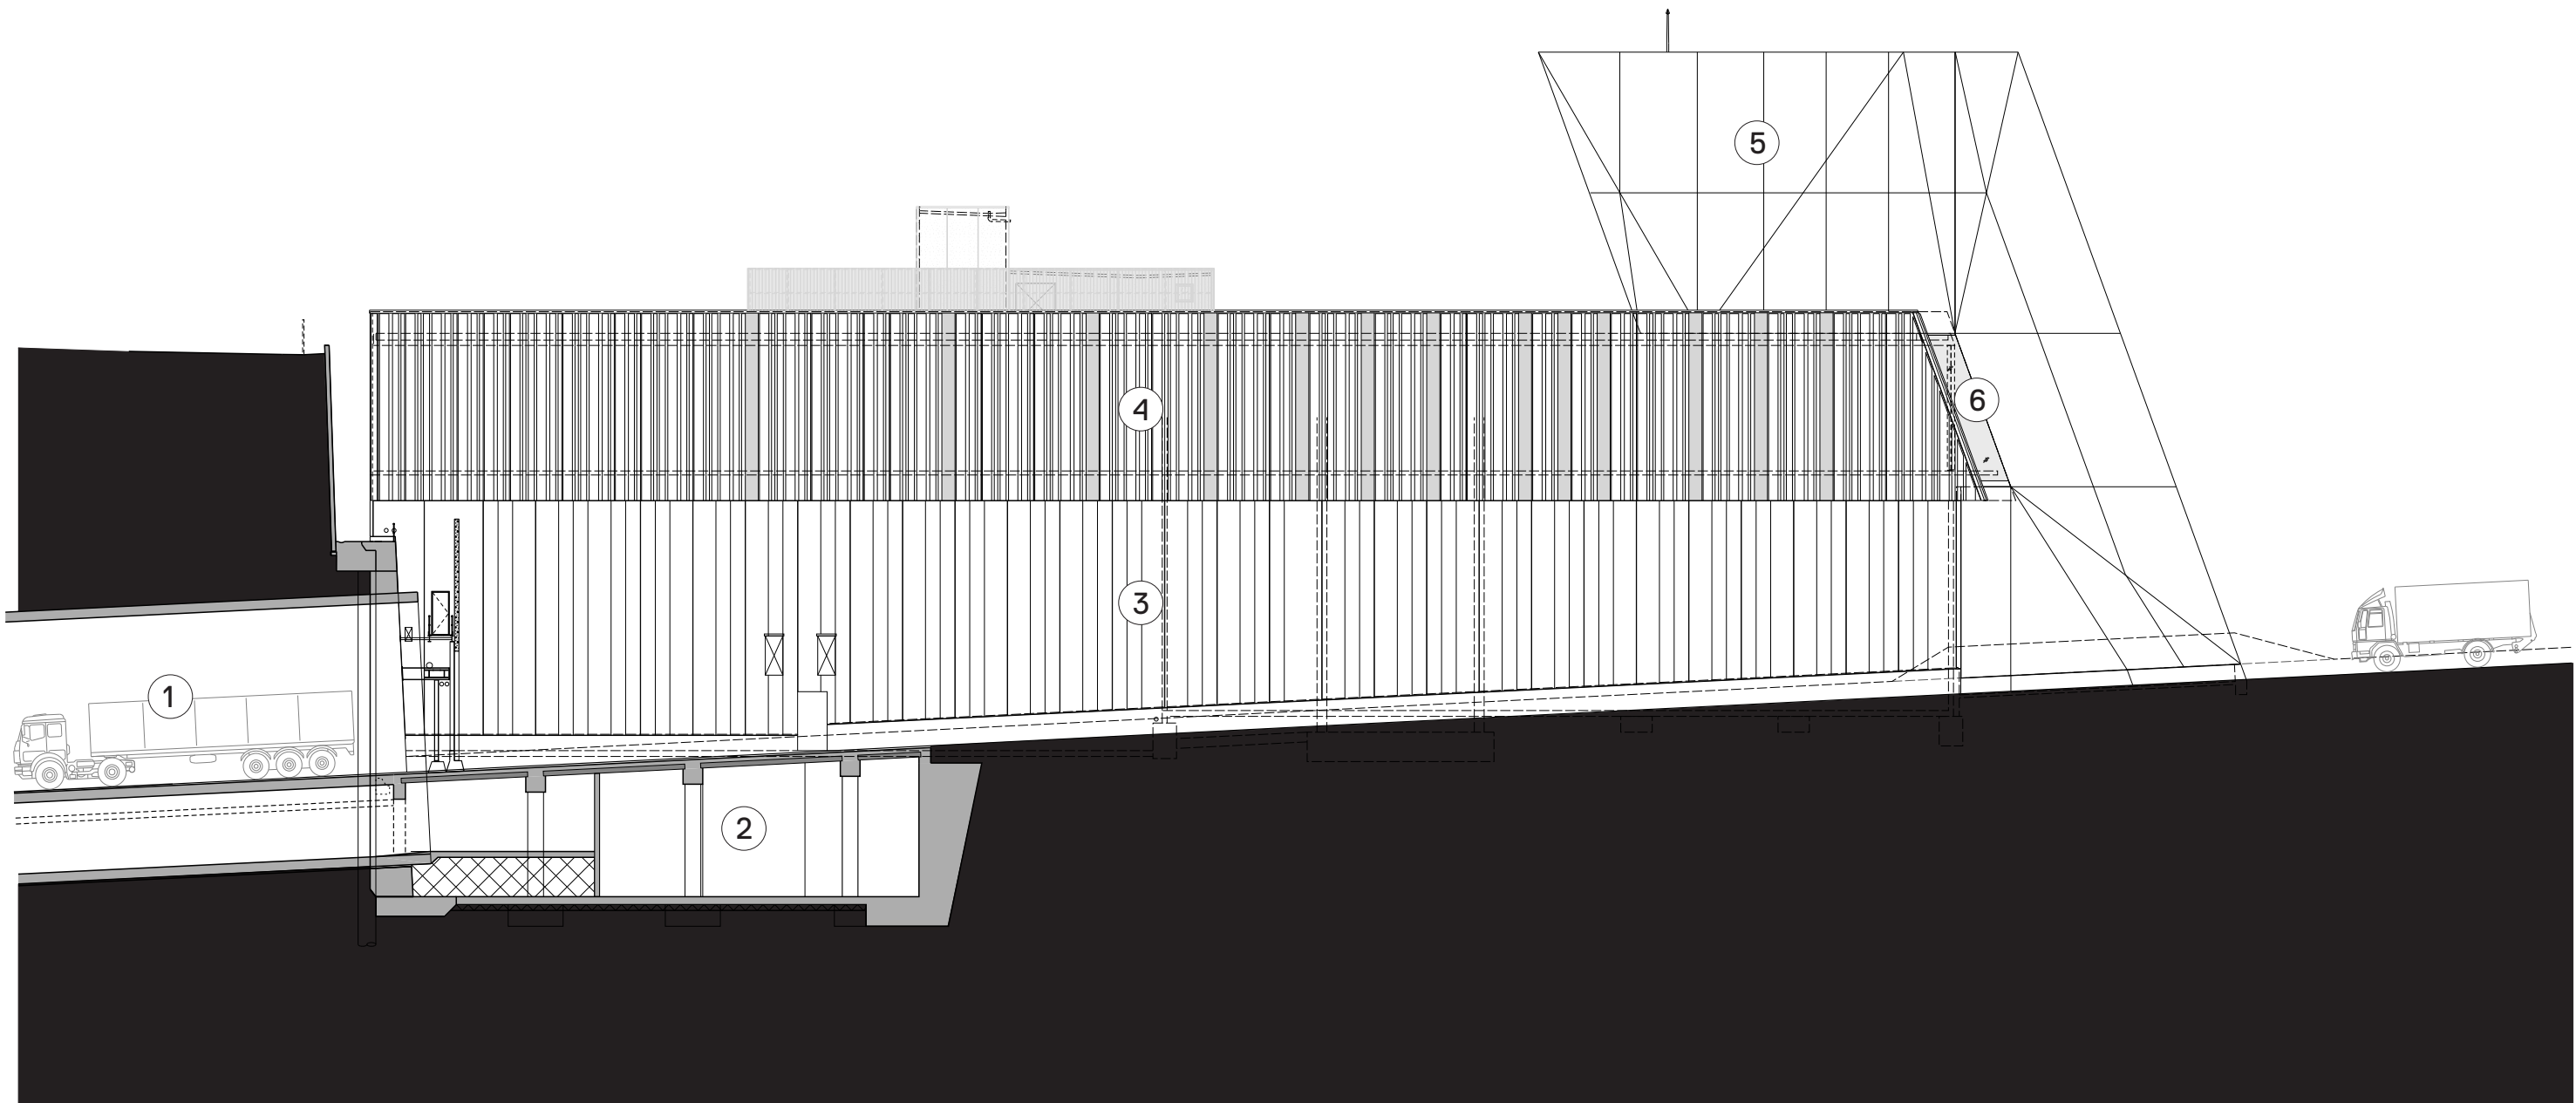

- | | | | |
|---|----------------------------------|---|------------------------------|
| ① | NORTHBOUND TUNNEL | ⑤ | FAIR-FACED PRECAST FINISH |
| ② | DRAINAGE SUMP AREA | ⑥ | FLUSH GLAZED CURTAIN WALLING |
| ③ | PROFILED PRECAST FINISH | | |
| ④ | EXPOSED AGGREGATE PRECAST FINISH | | |

