


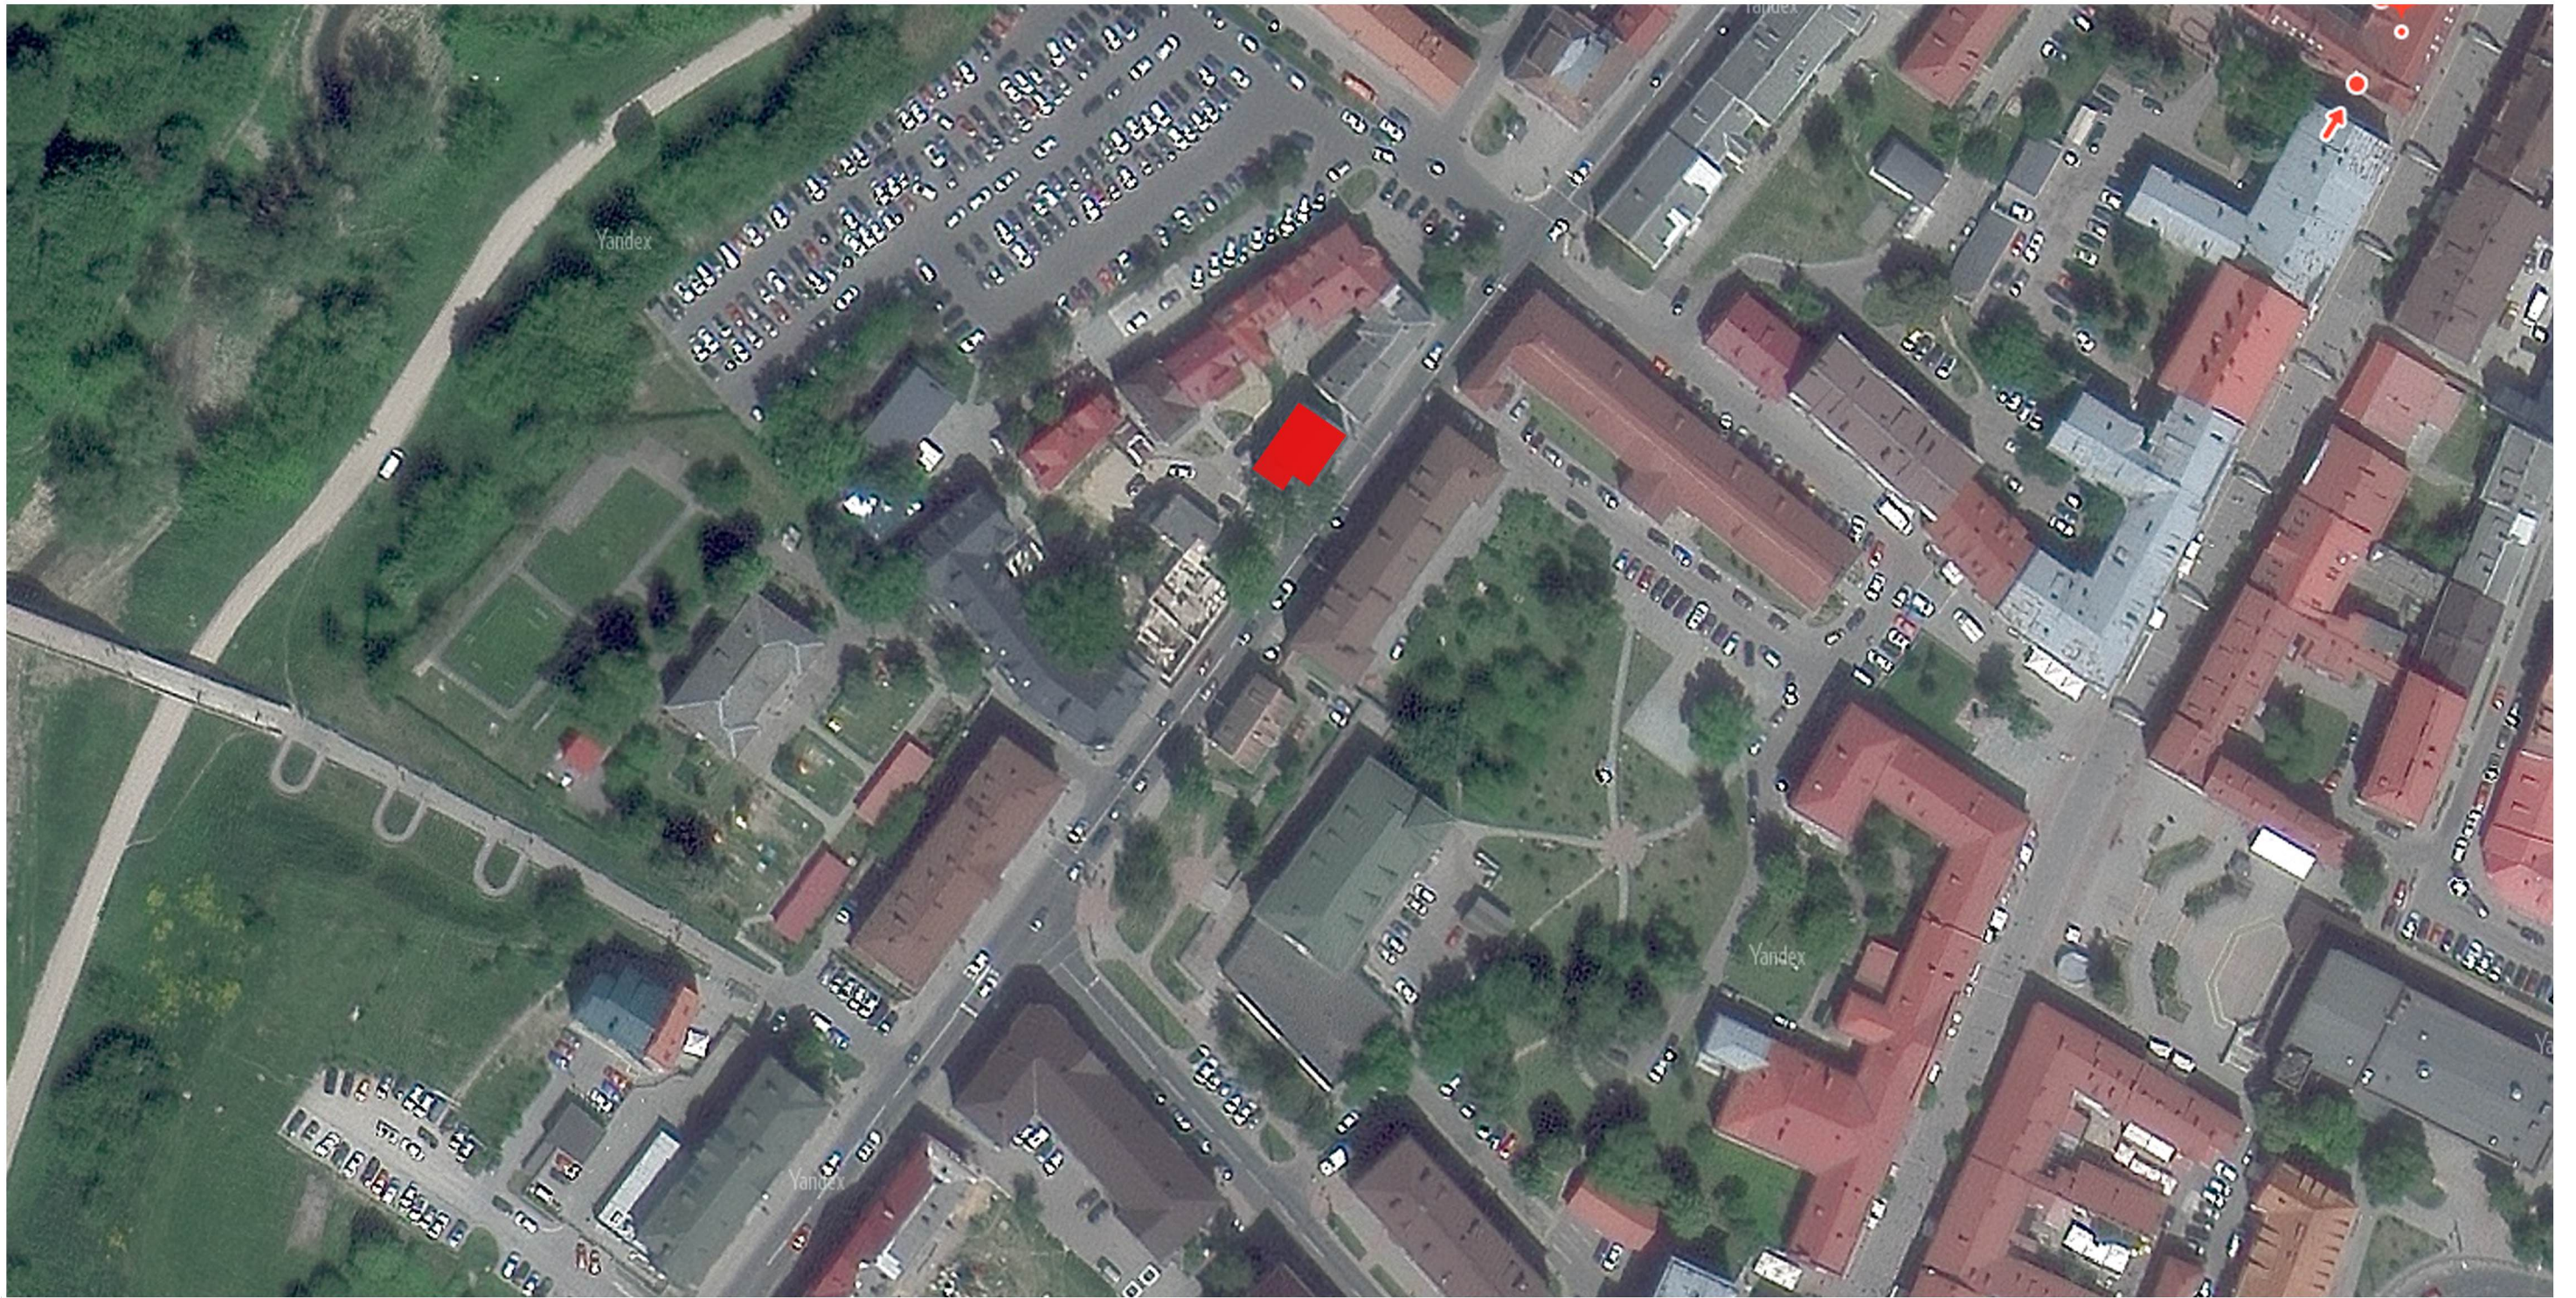


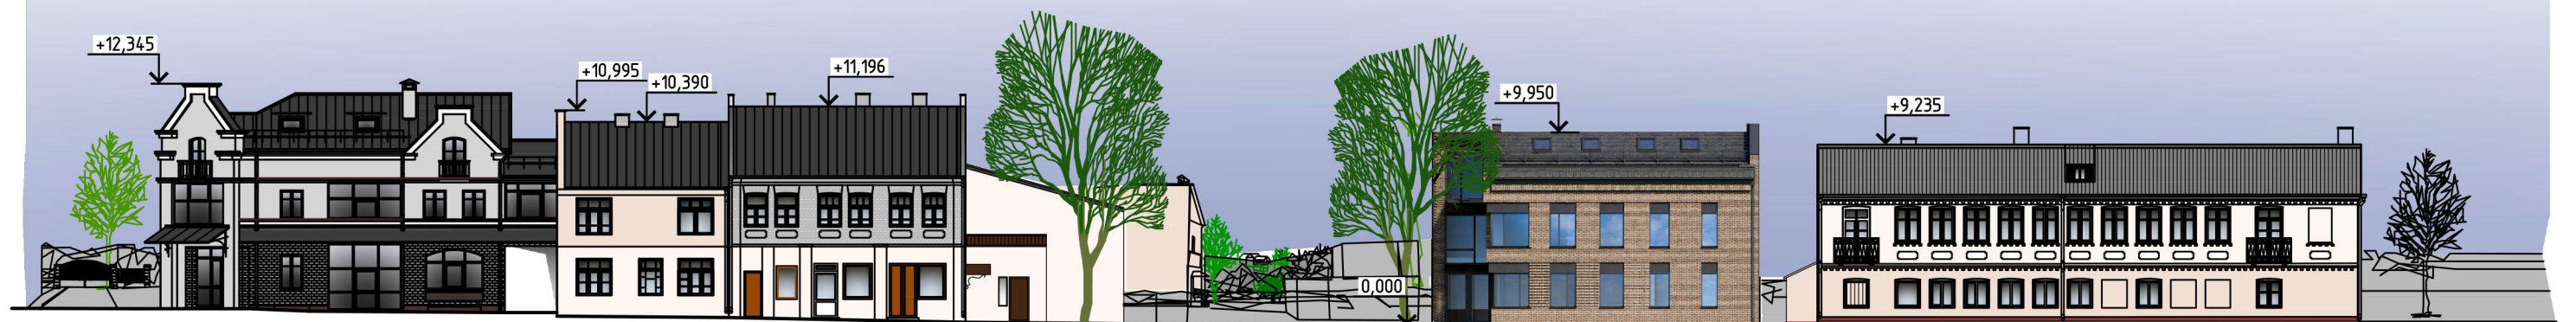


Facade Elevation along Vialikaja Traeckaja St.

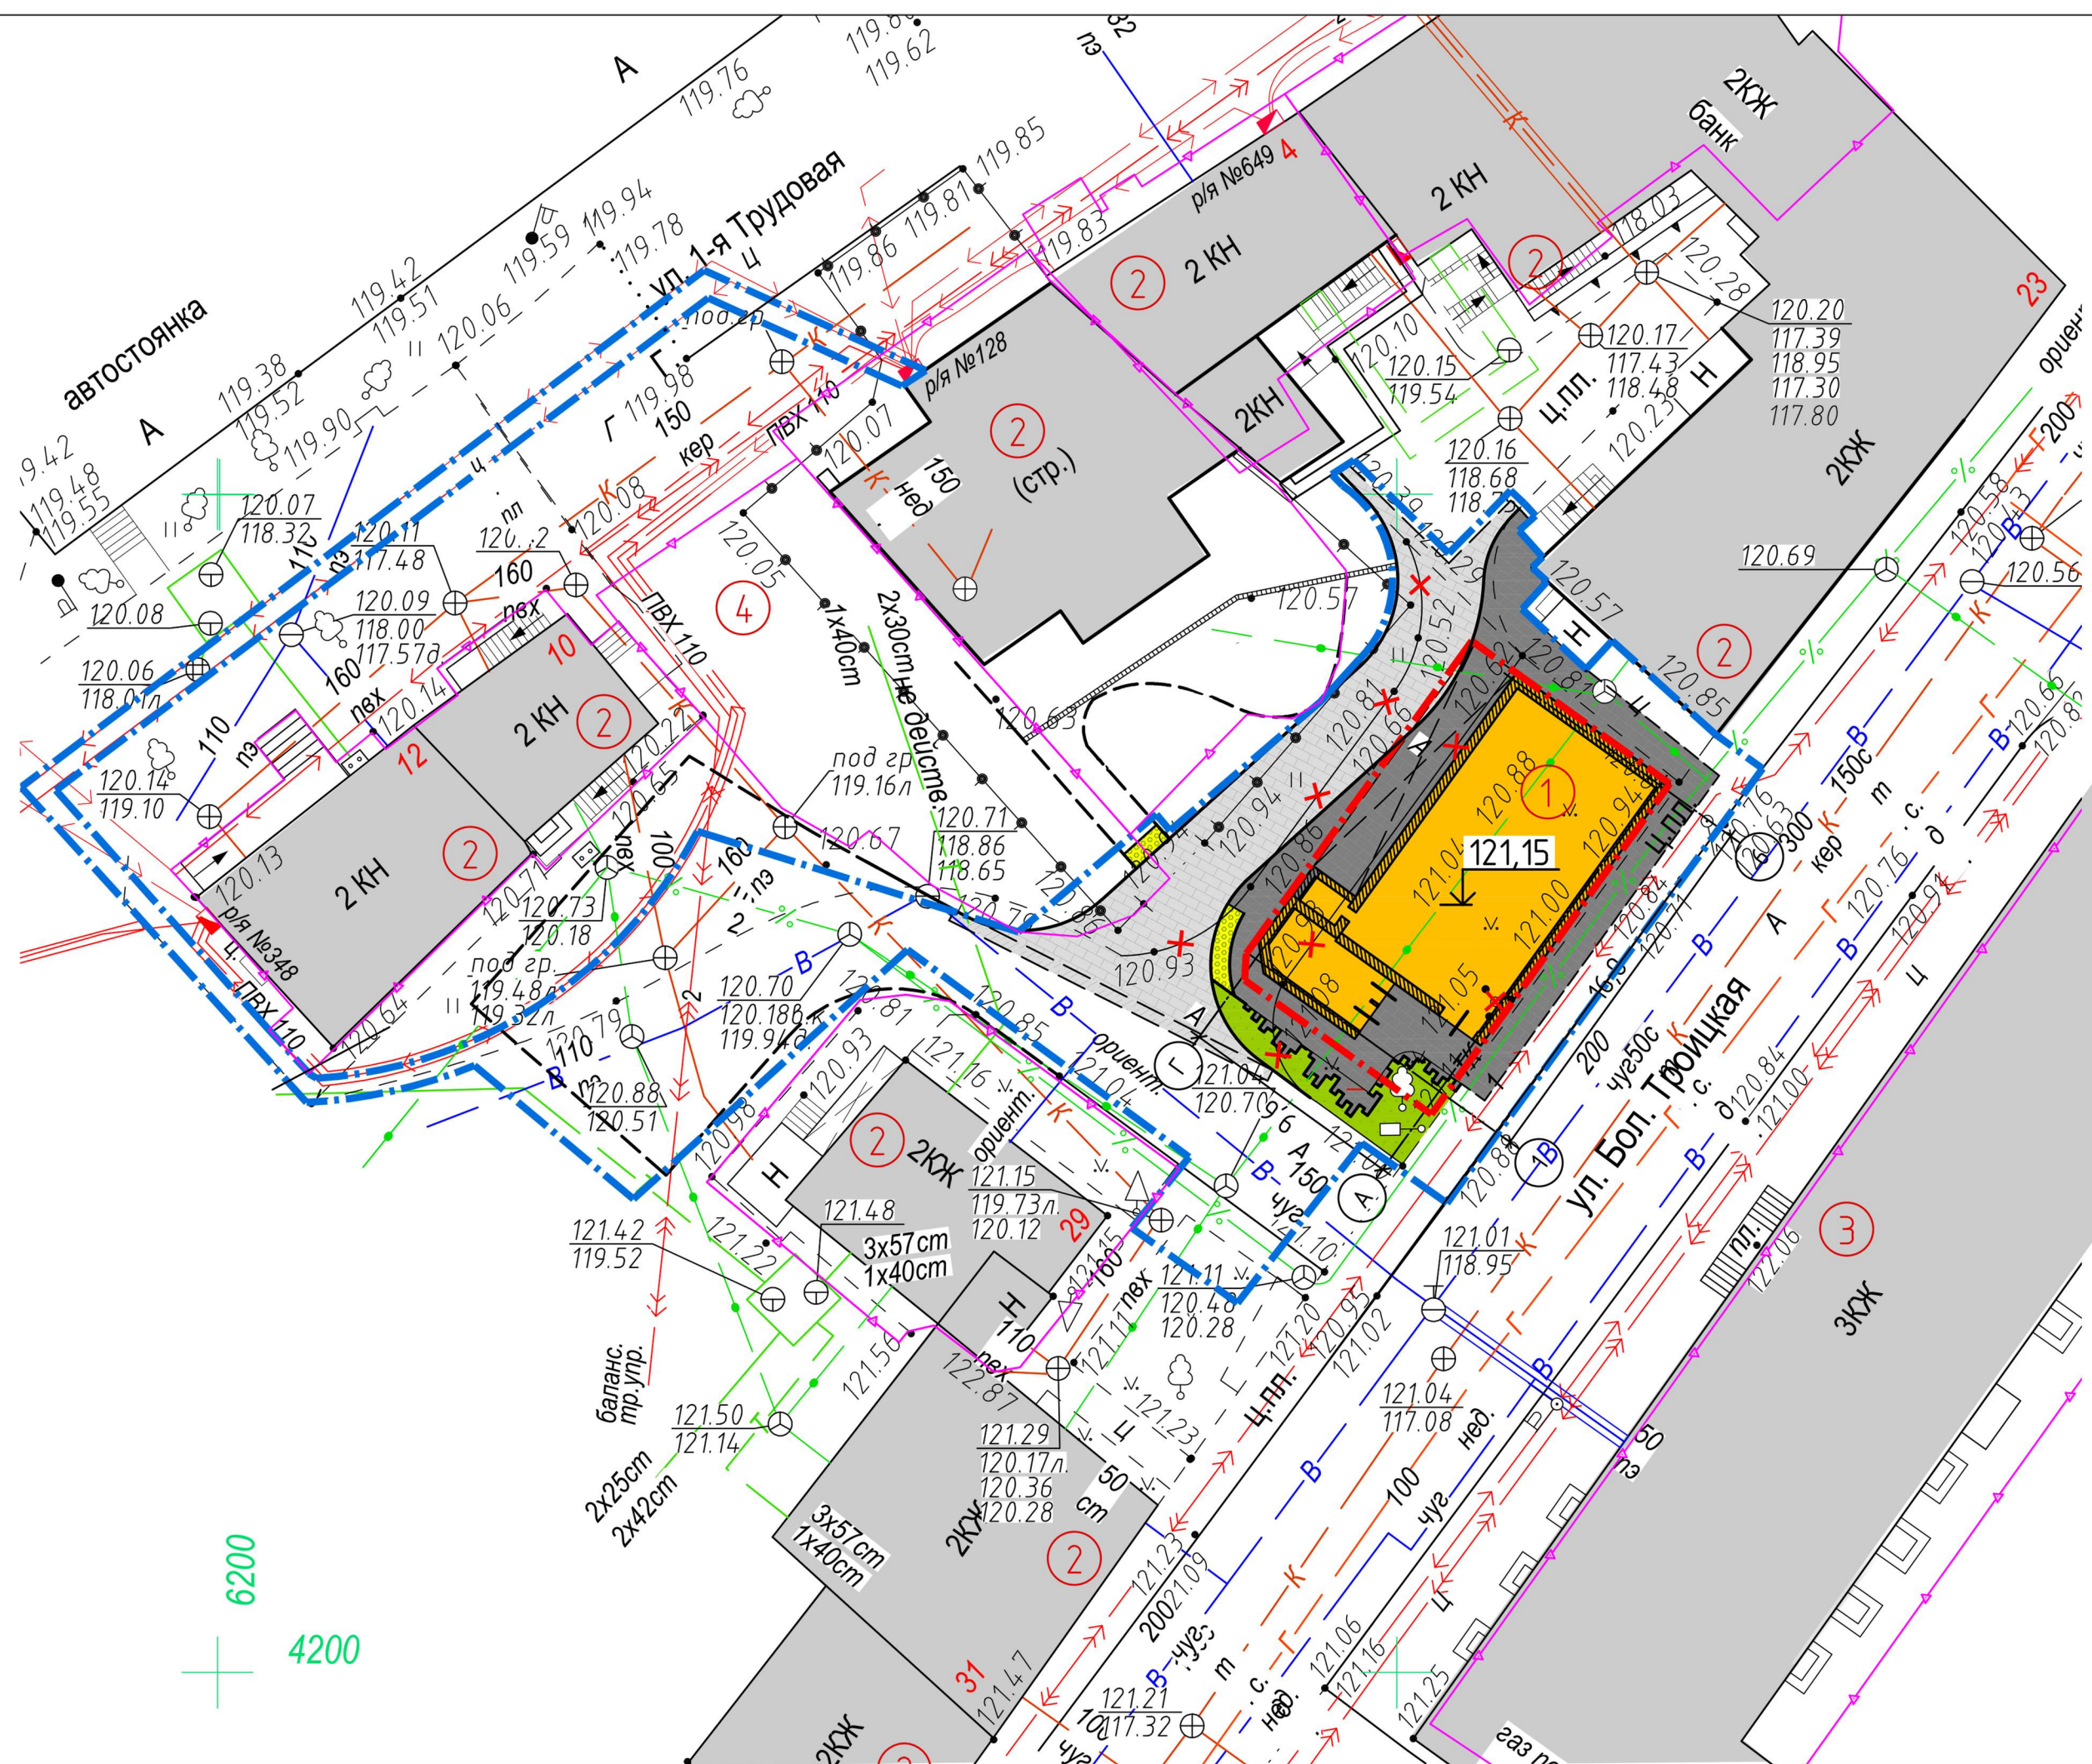

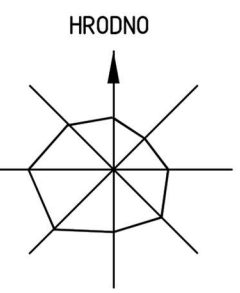


6200
4200


Form Generation

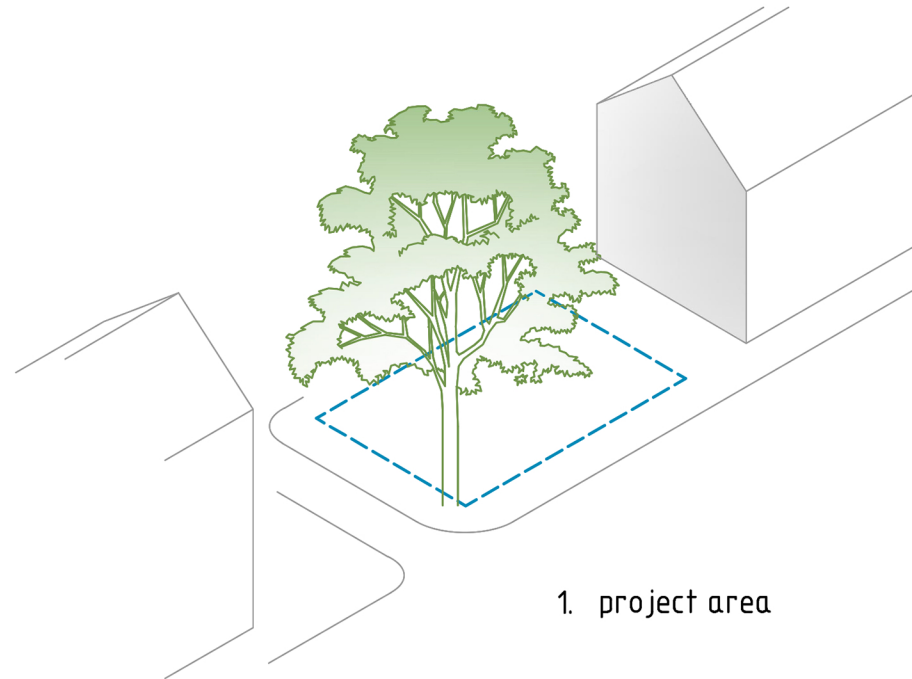


1. project area

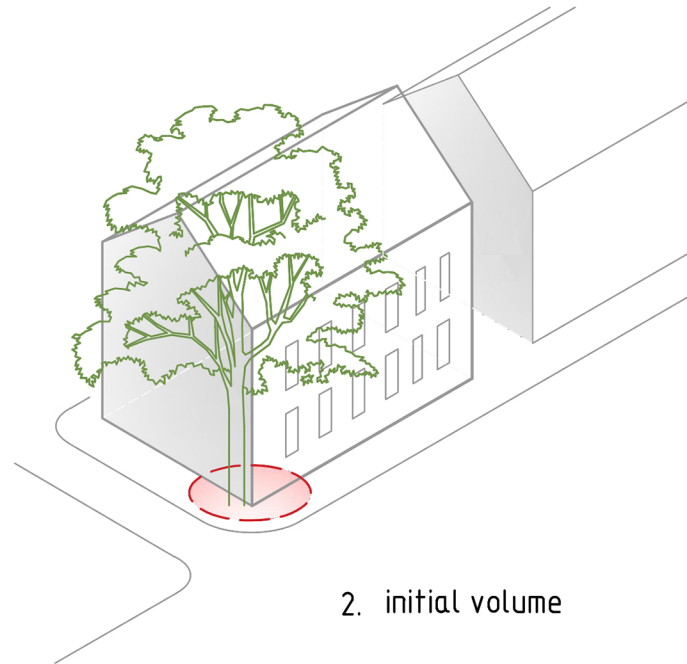


2. initial volume

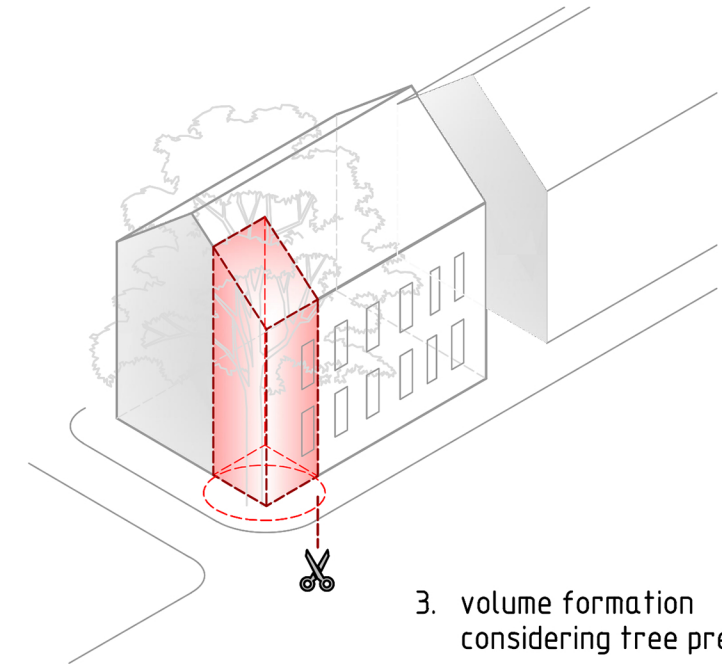


3. volume formation
considering tree preservation

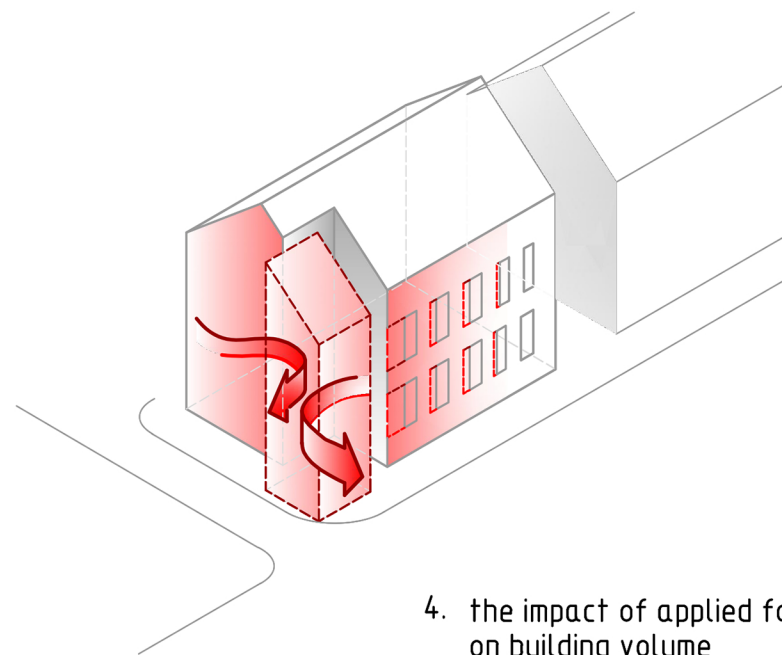



4. the impact of applied forces
on building volume
transformation of the facade grid


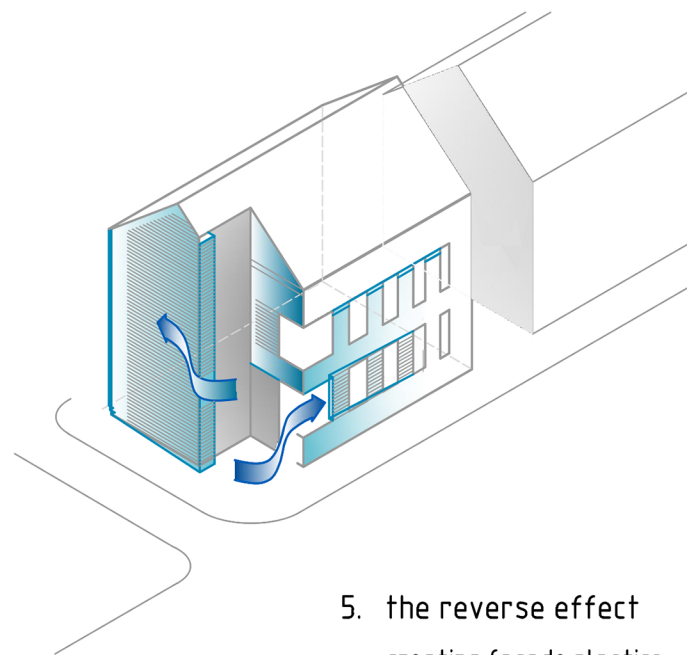


5. the reverse effect
creating facade plastics

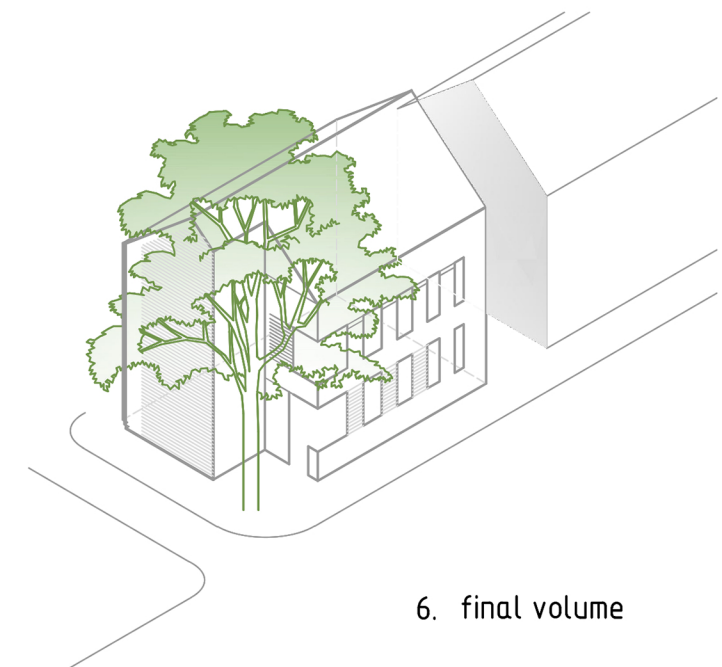


6. final volume

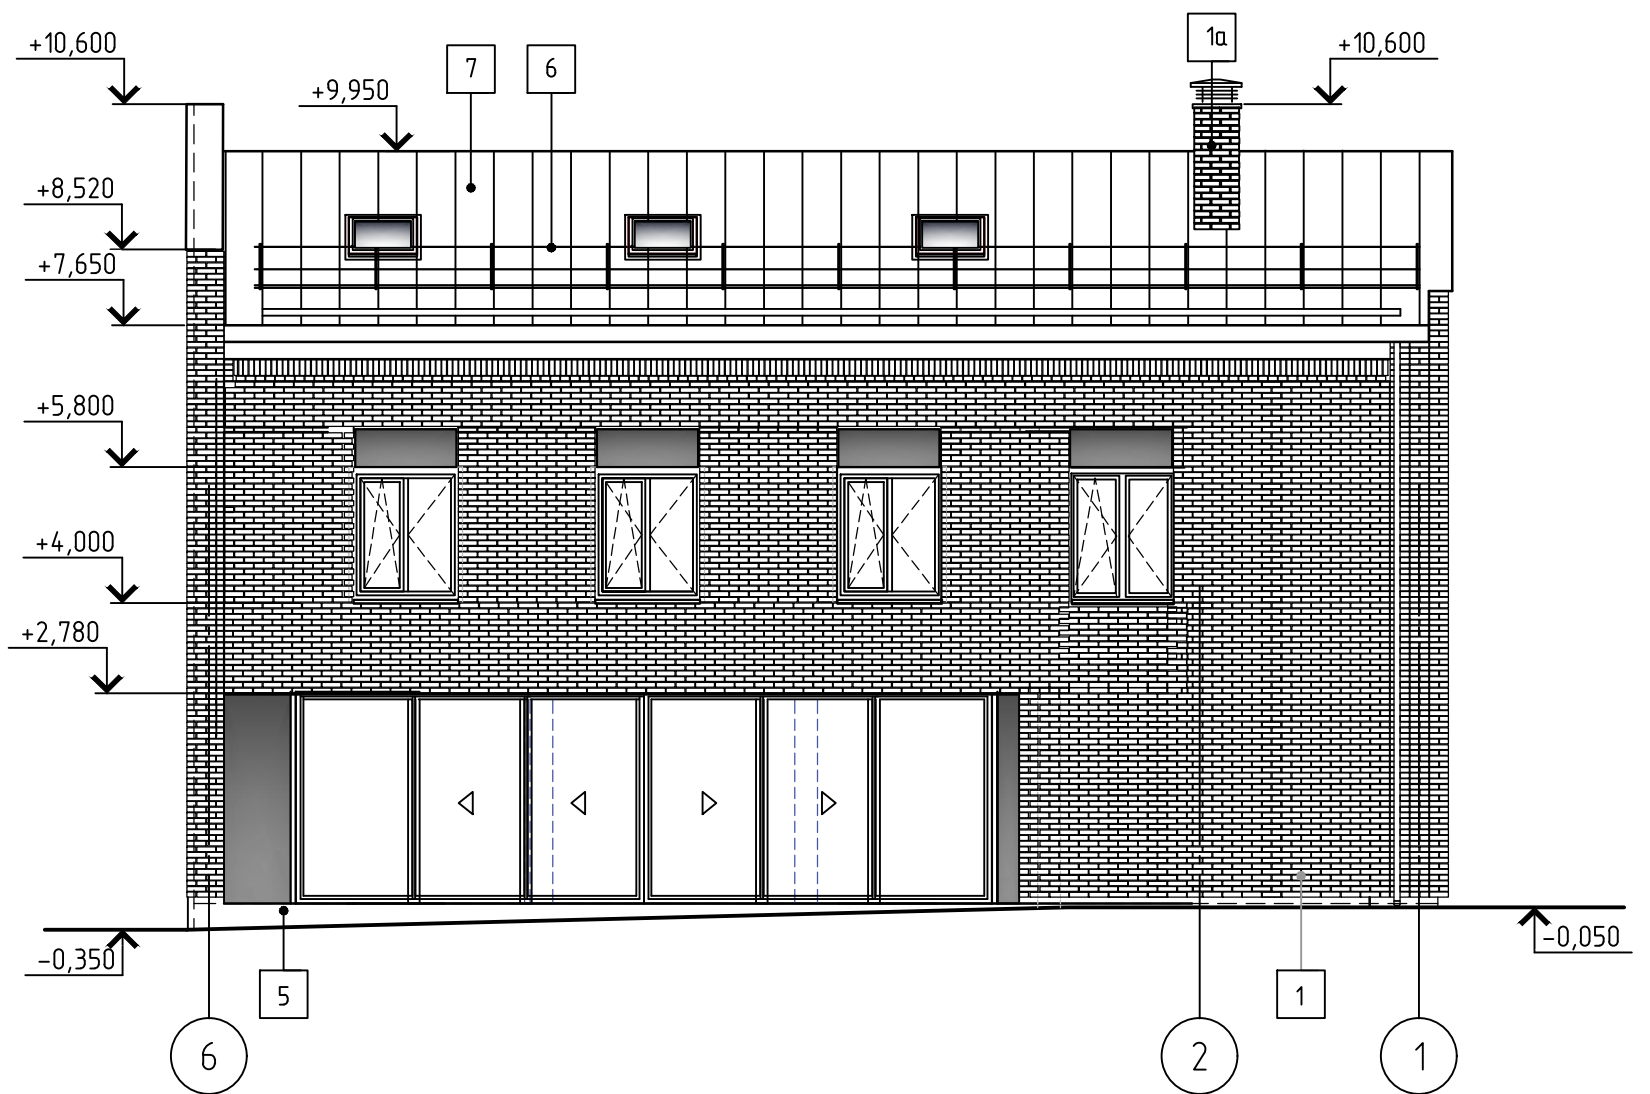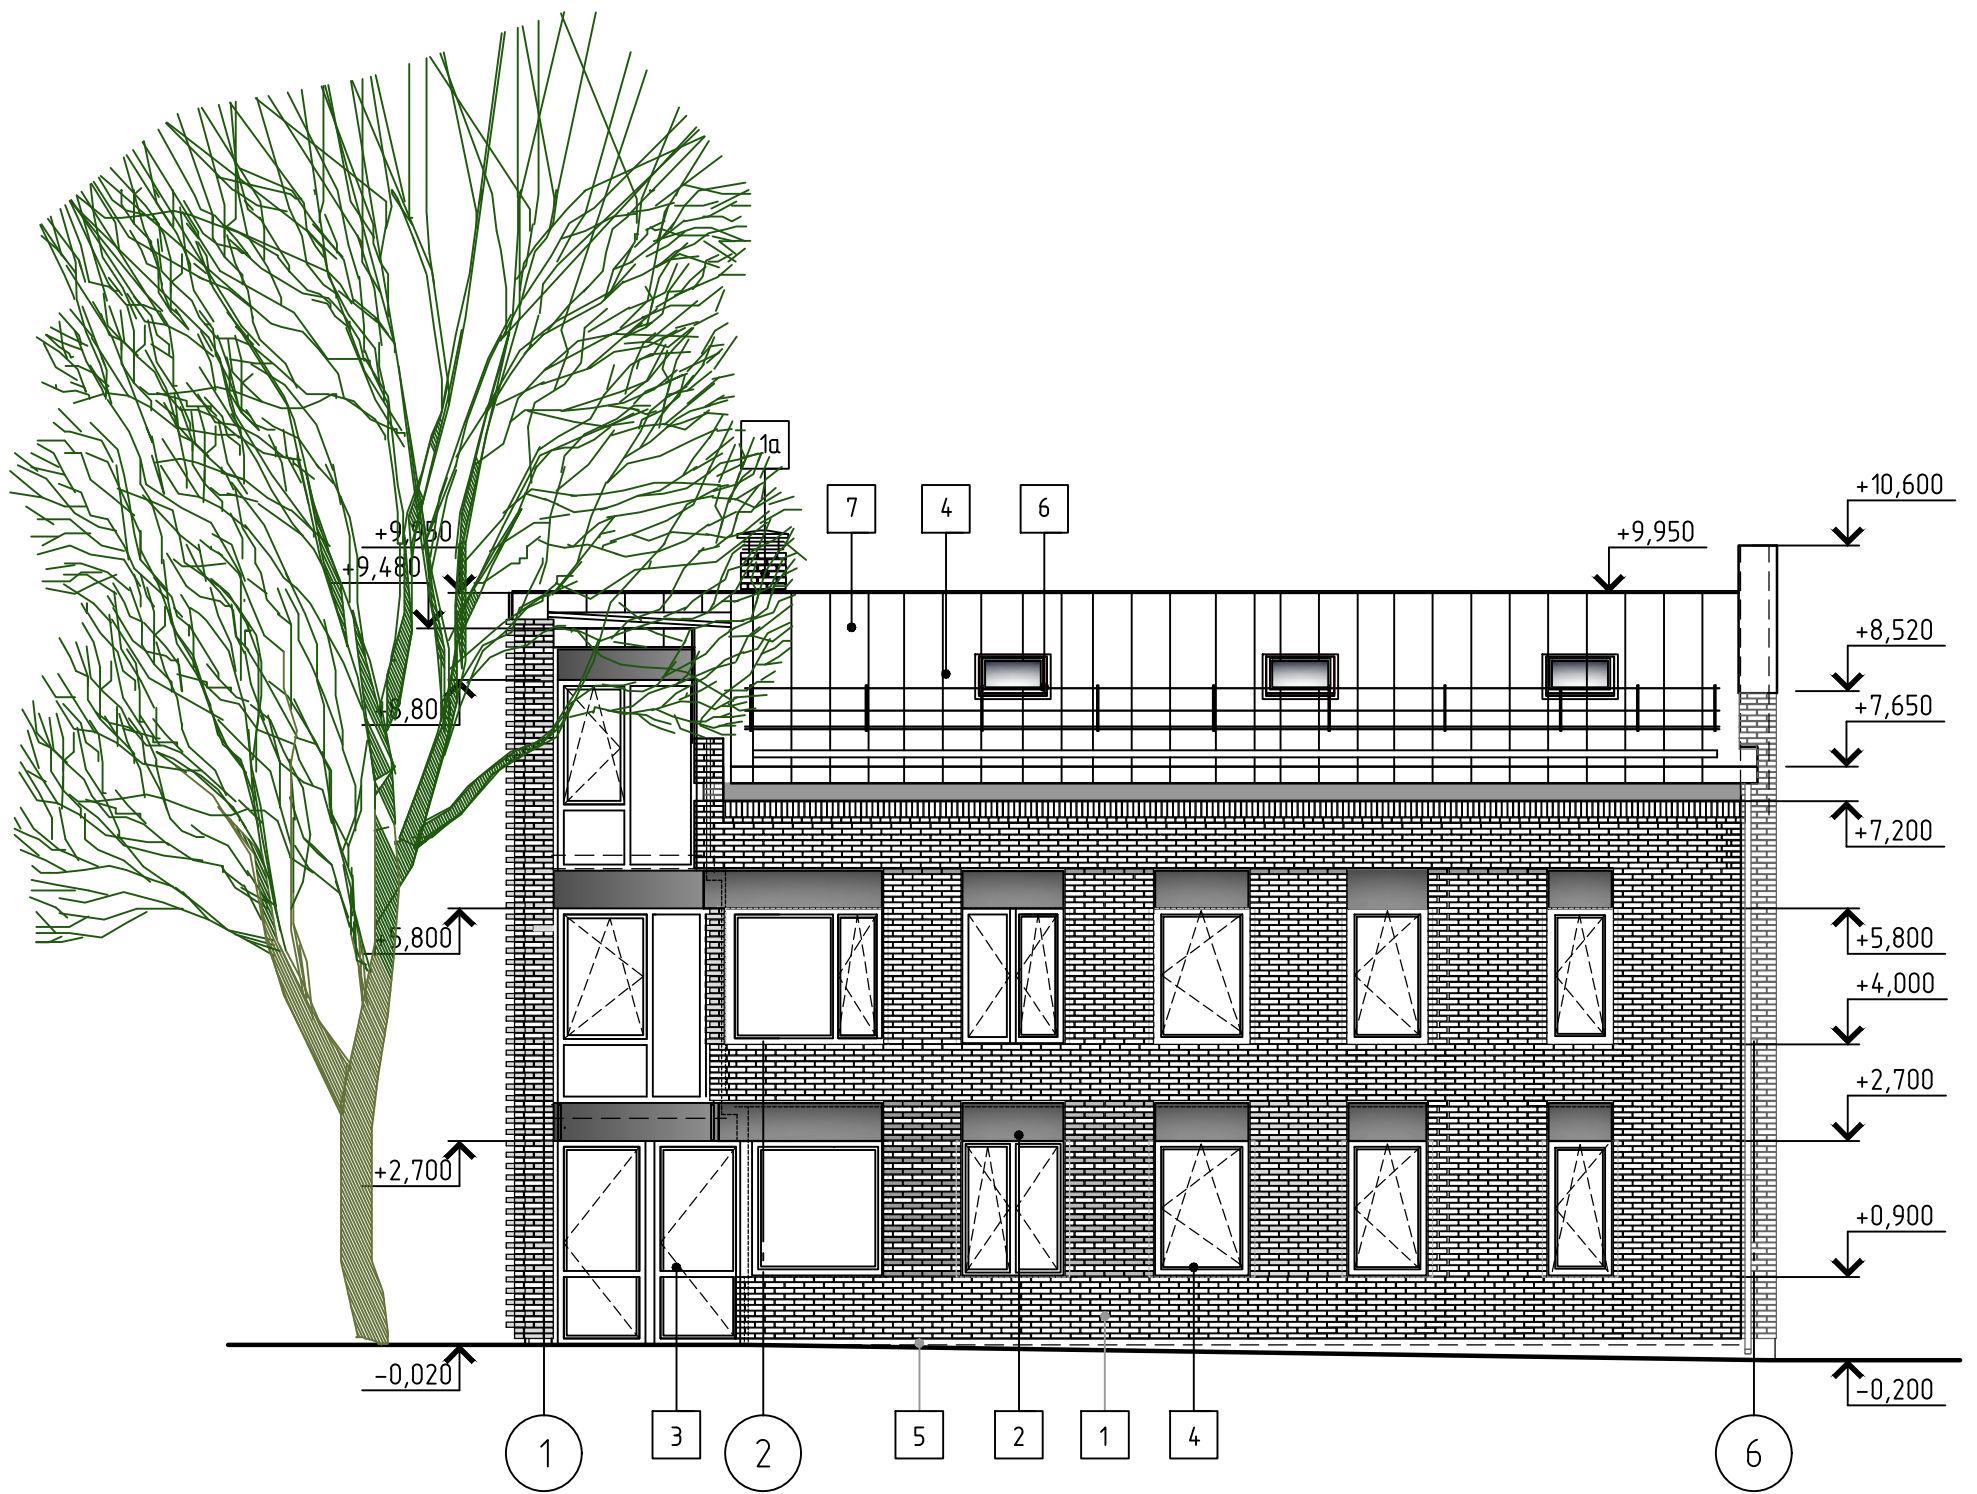


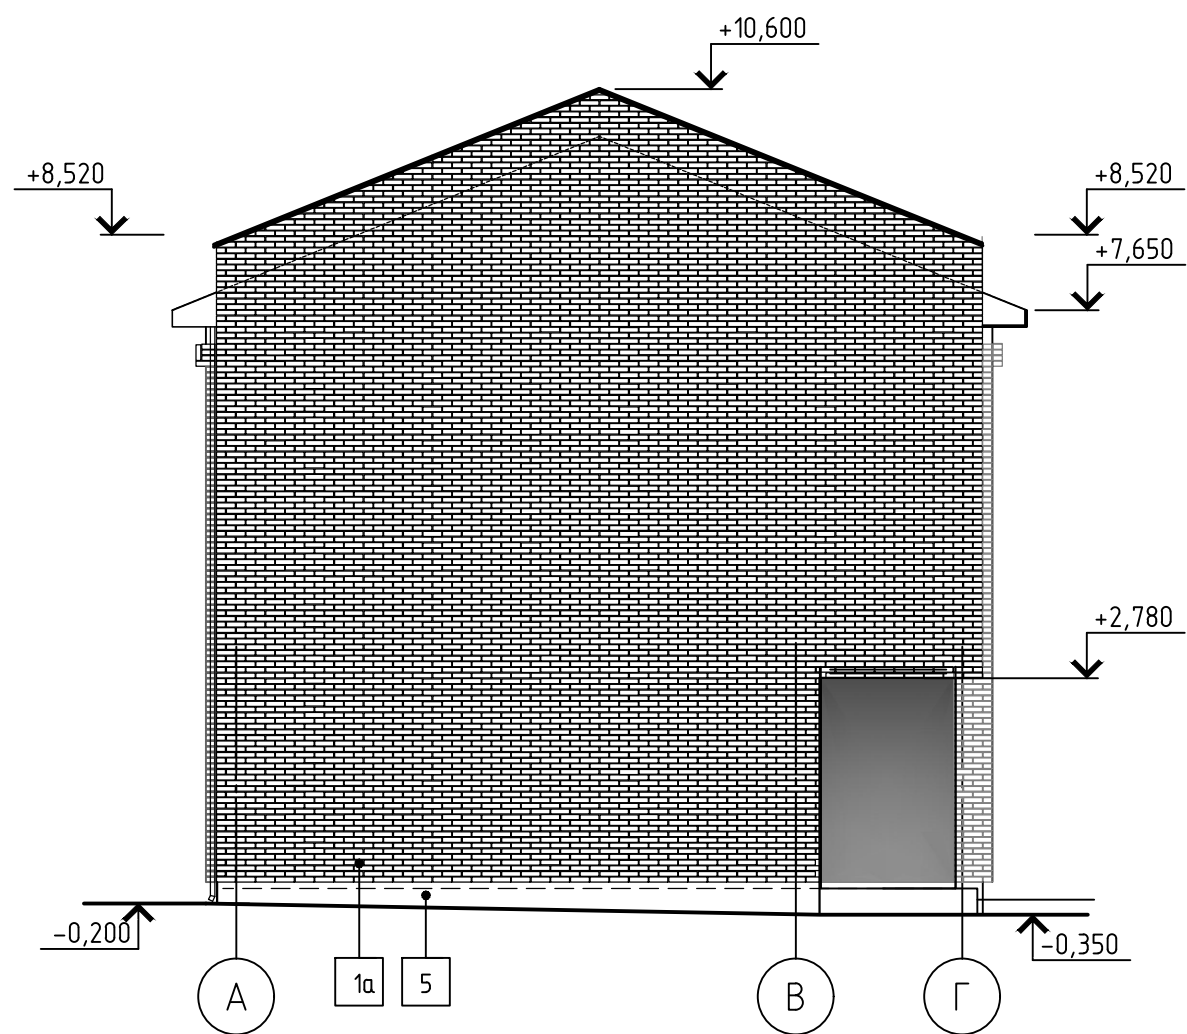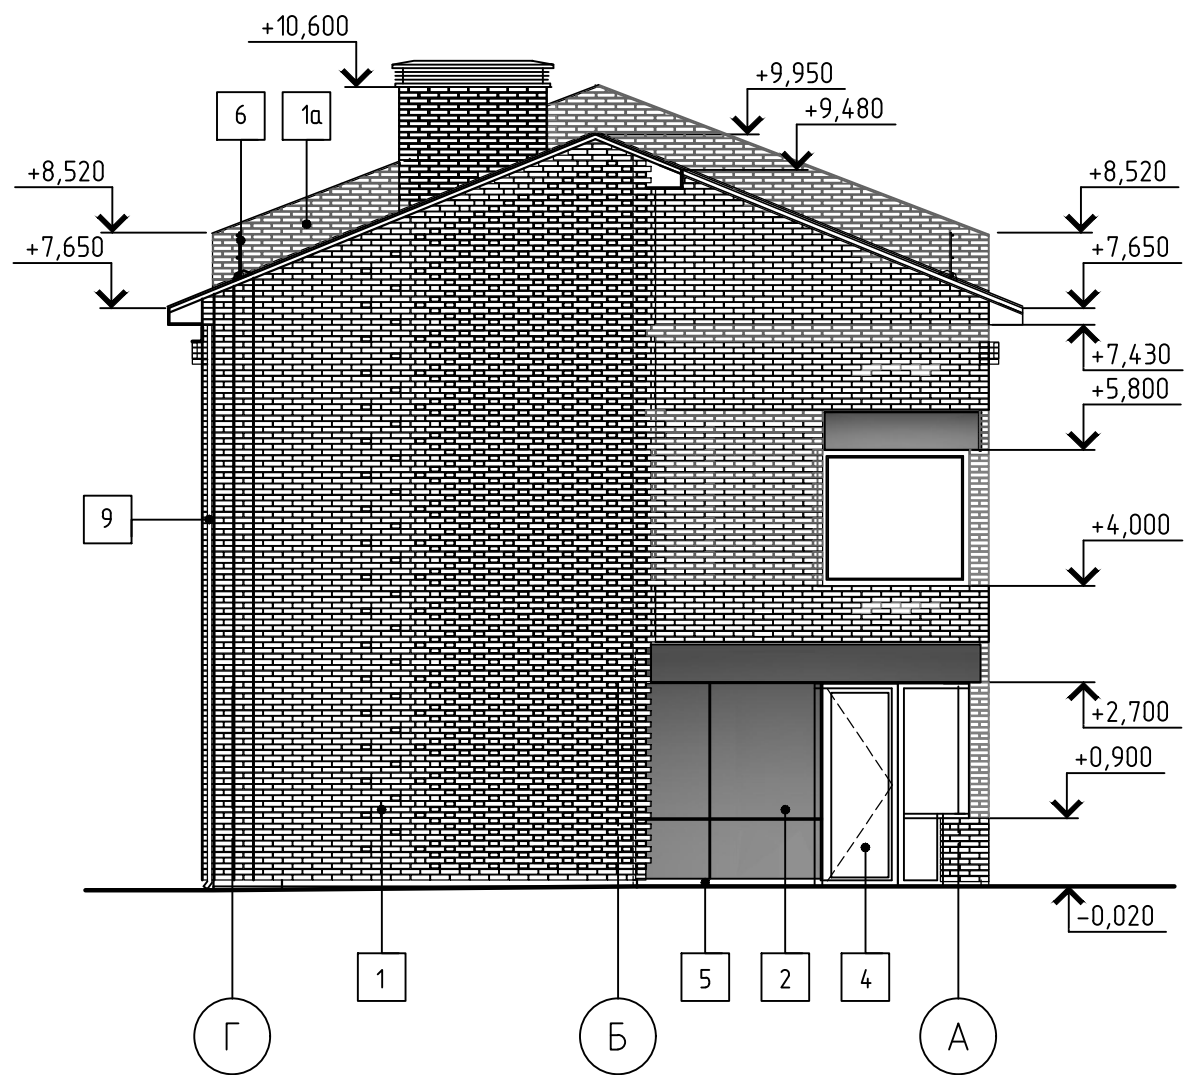


floor plan_level 0

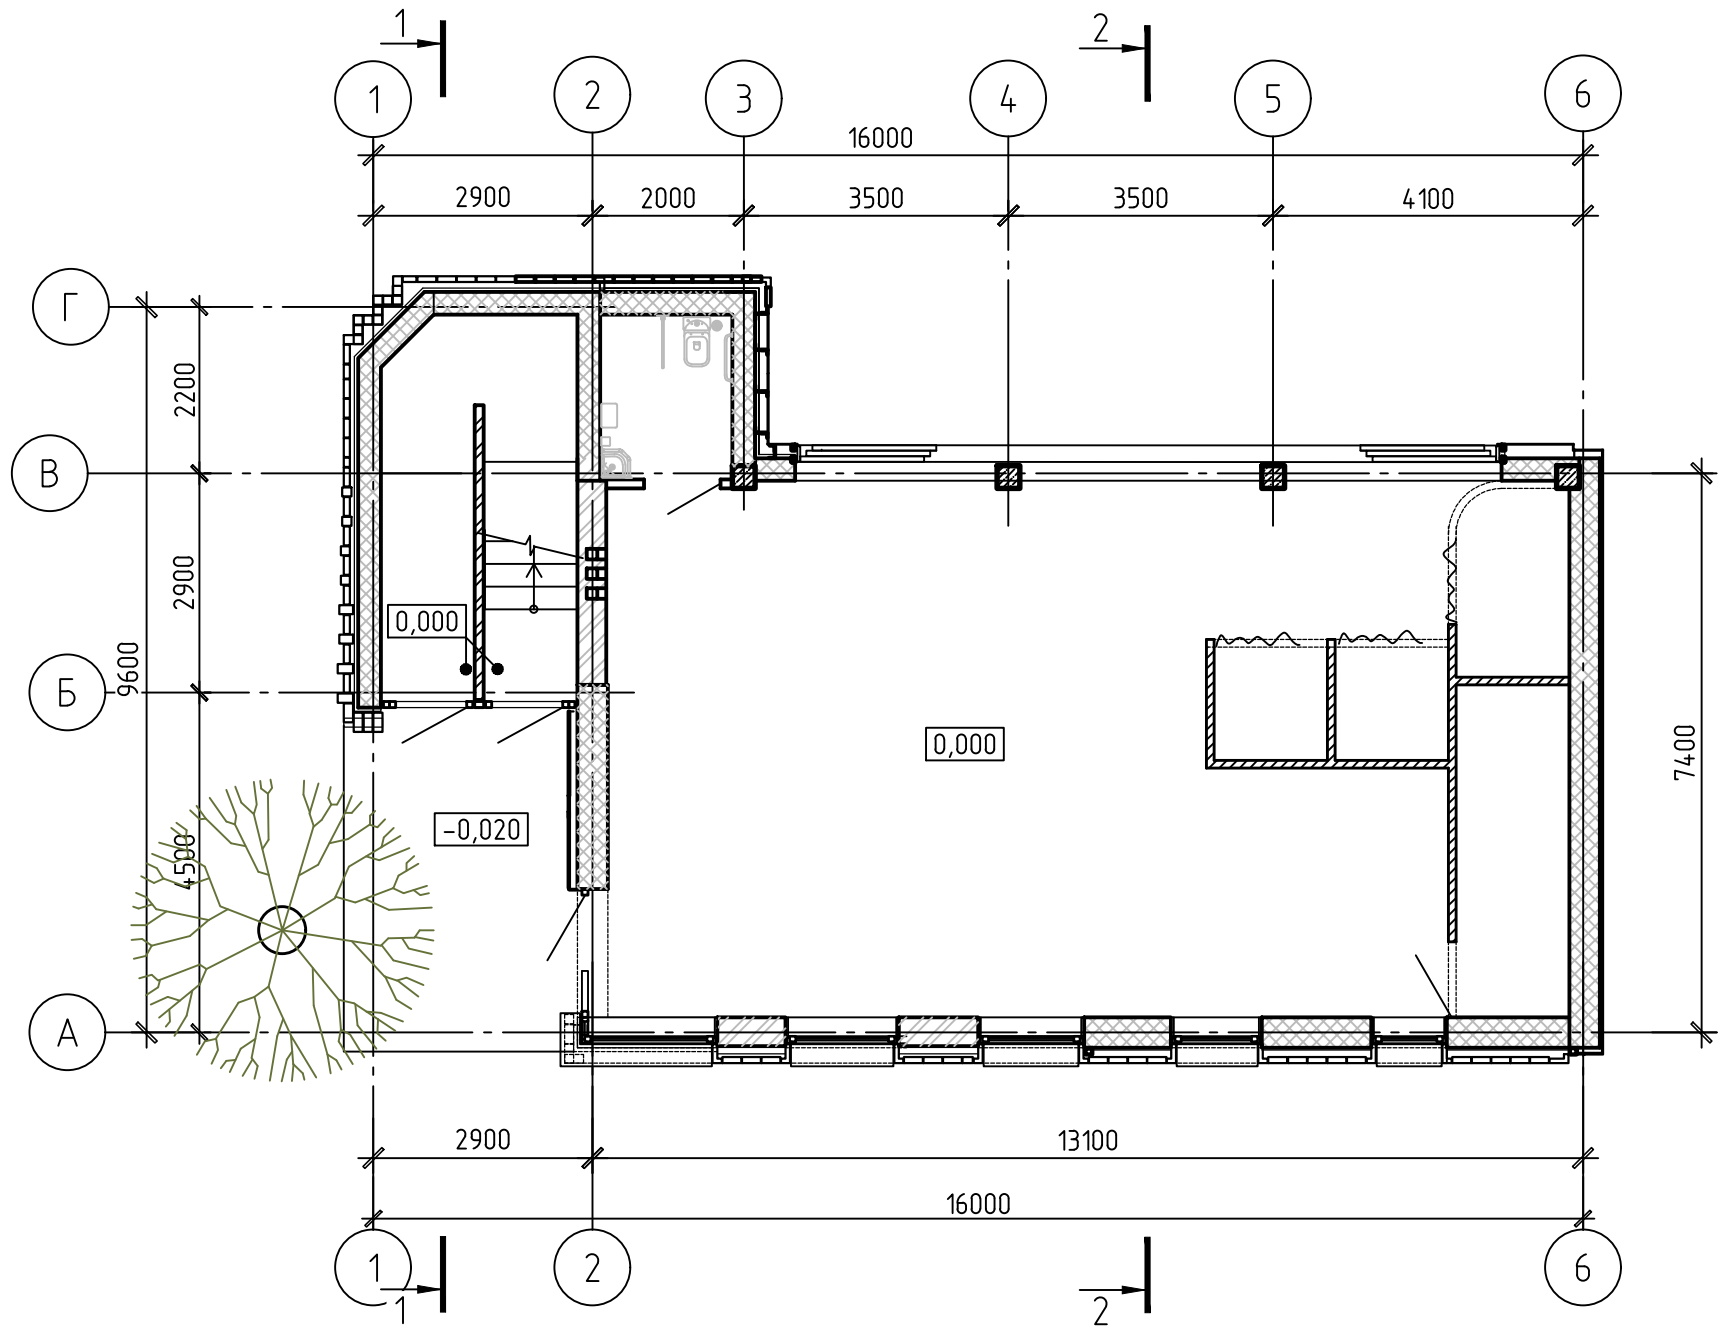


floor plan_level 1

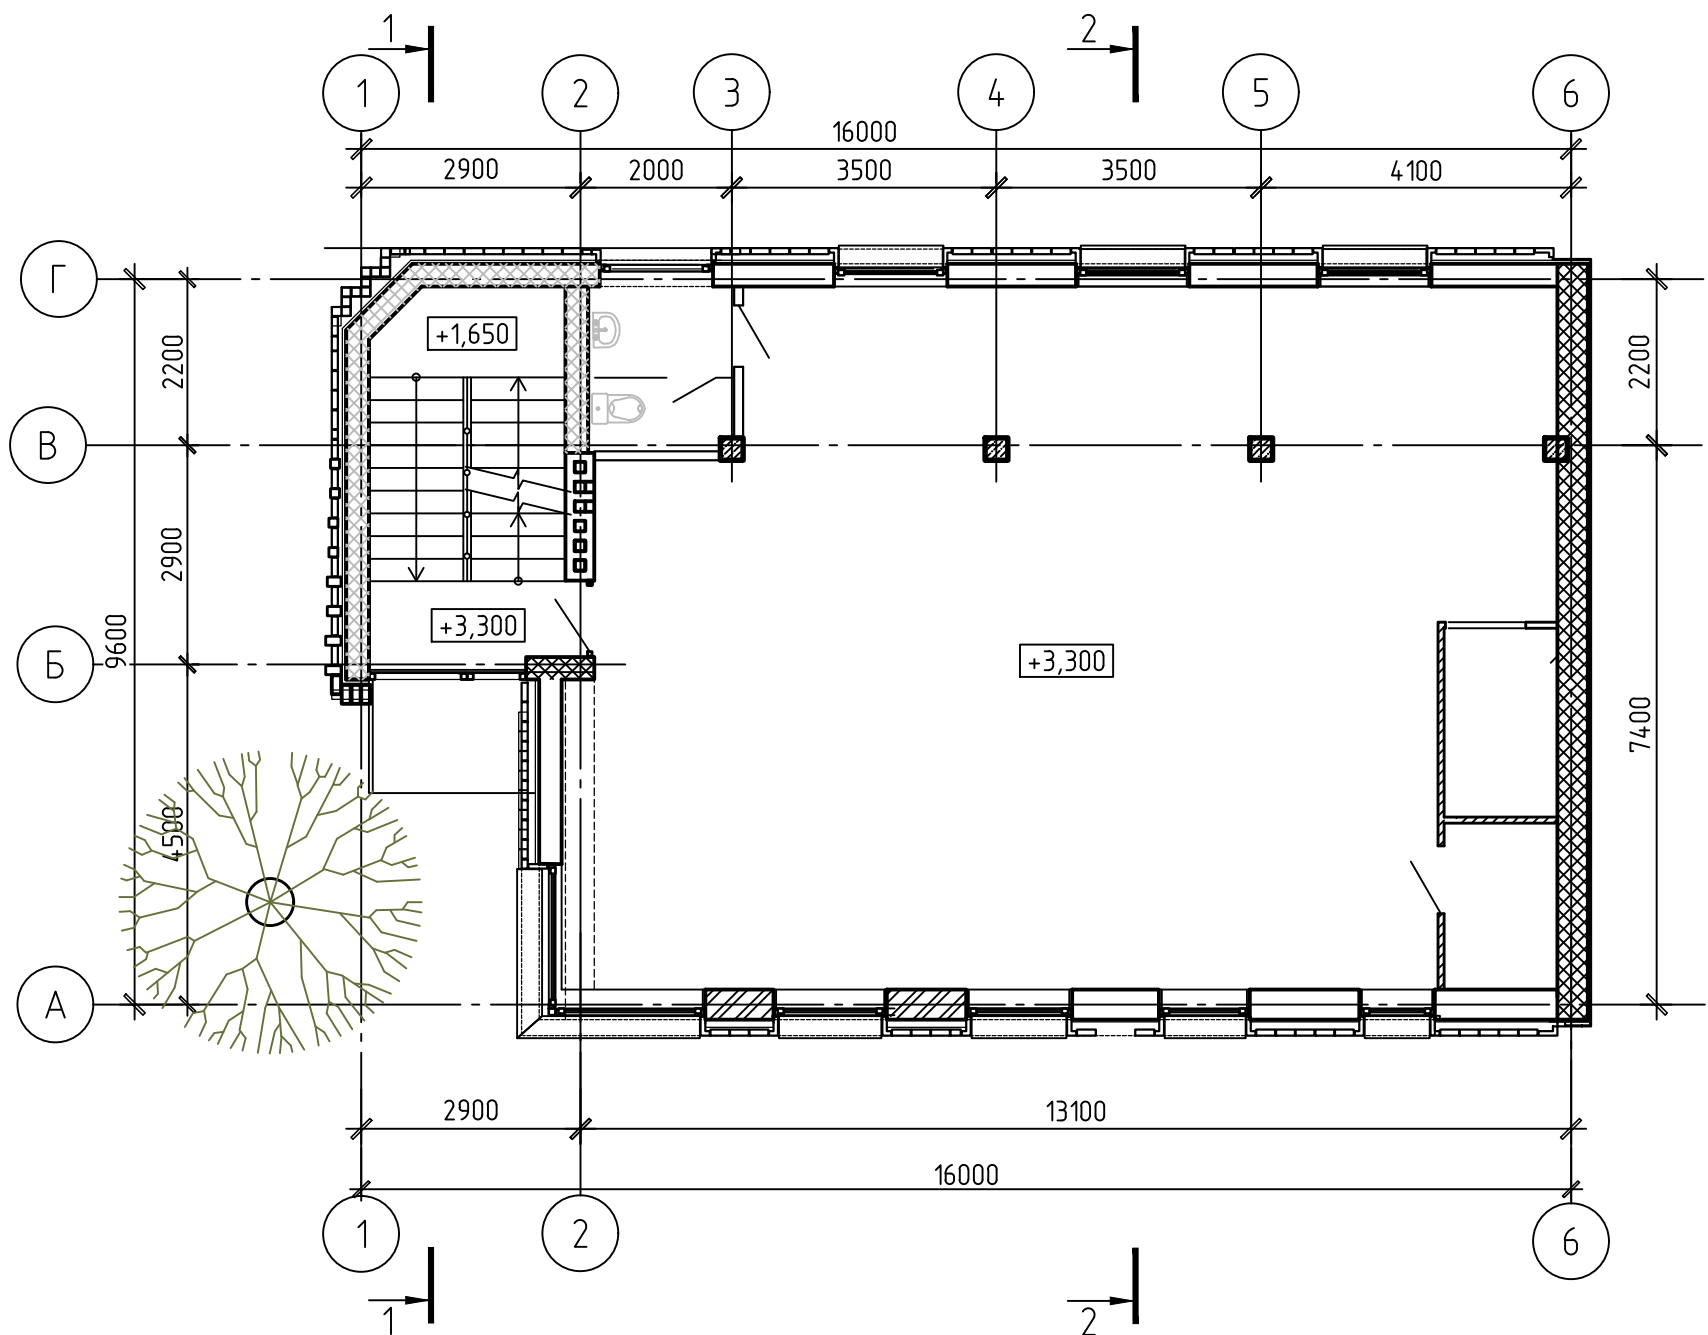


floor plan_level 2

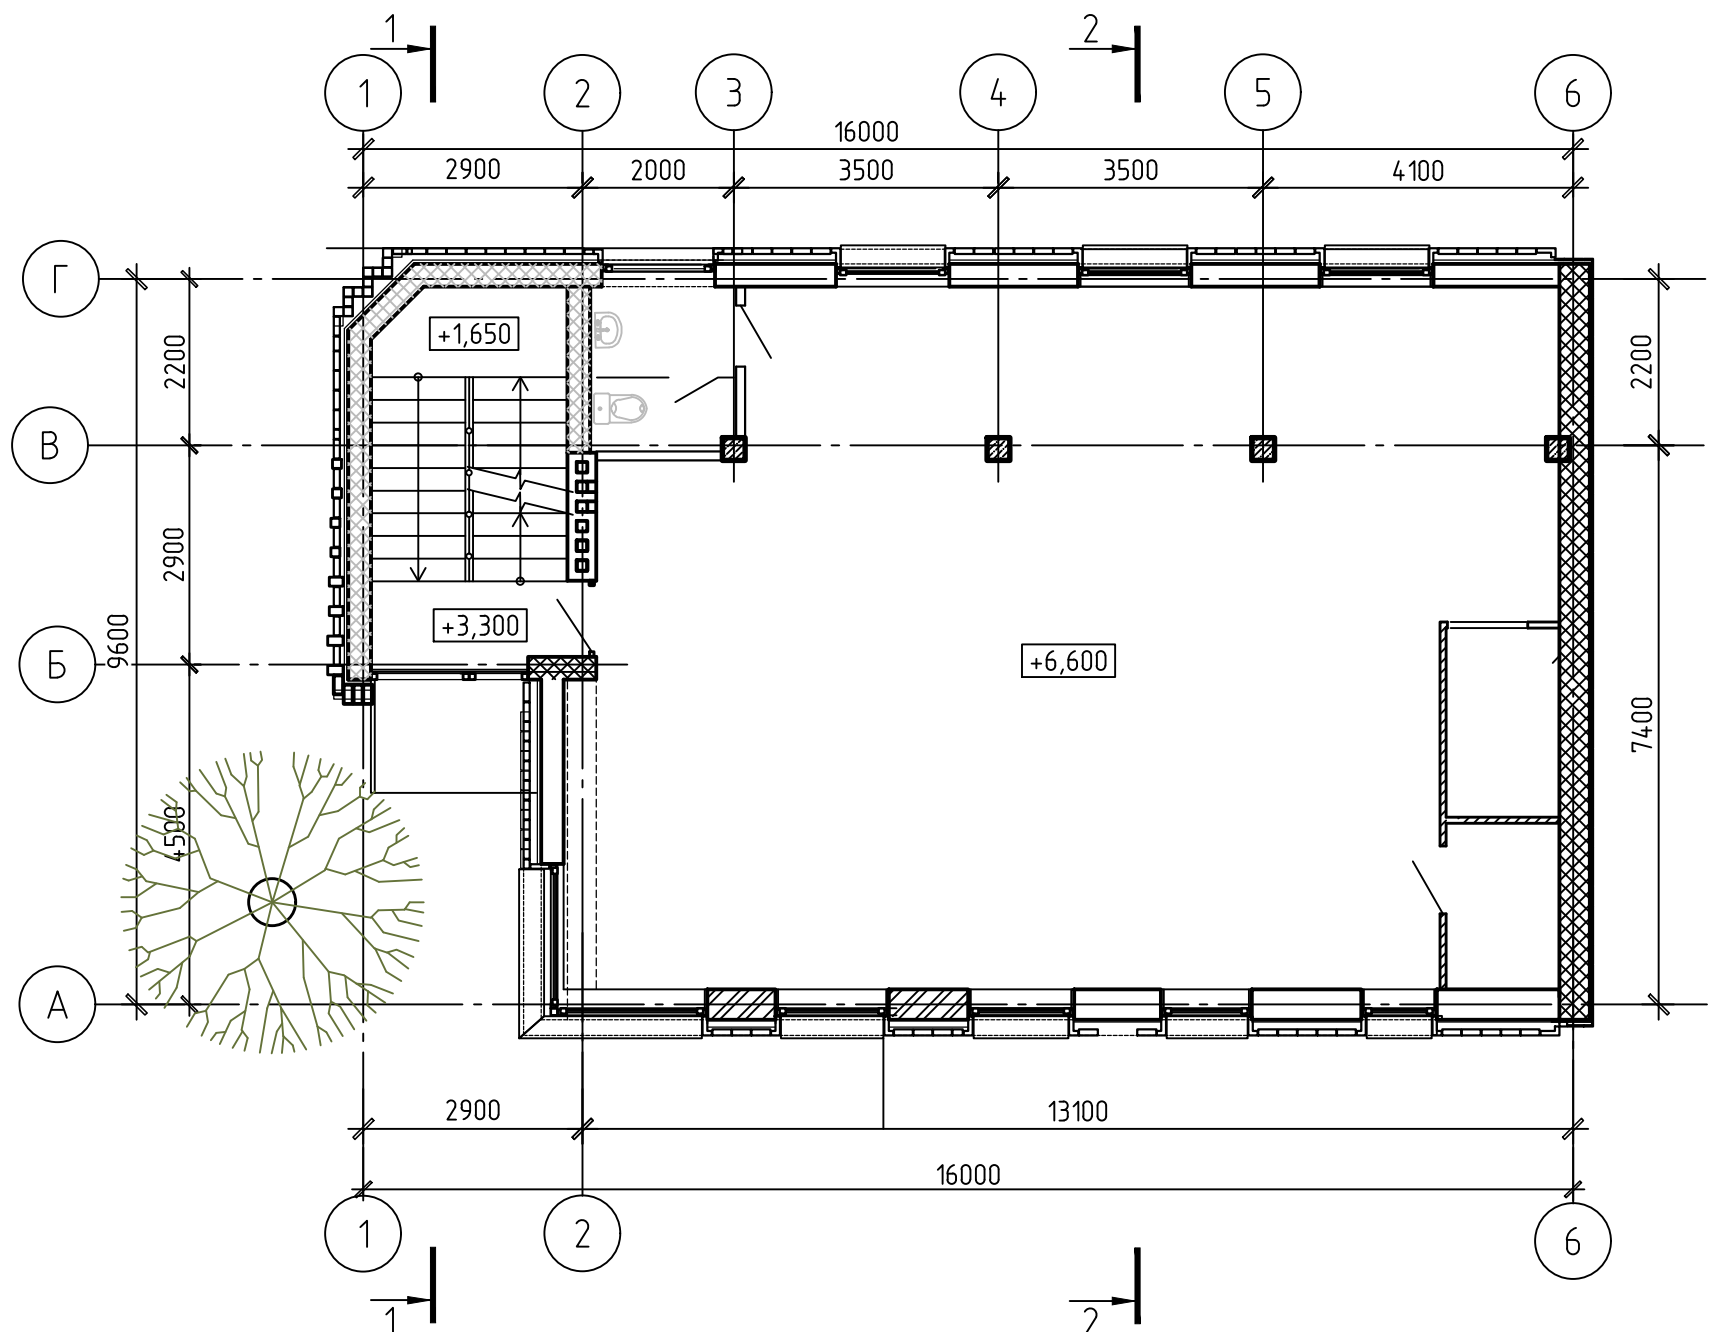

roof

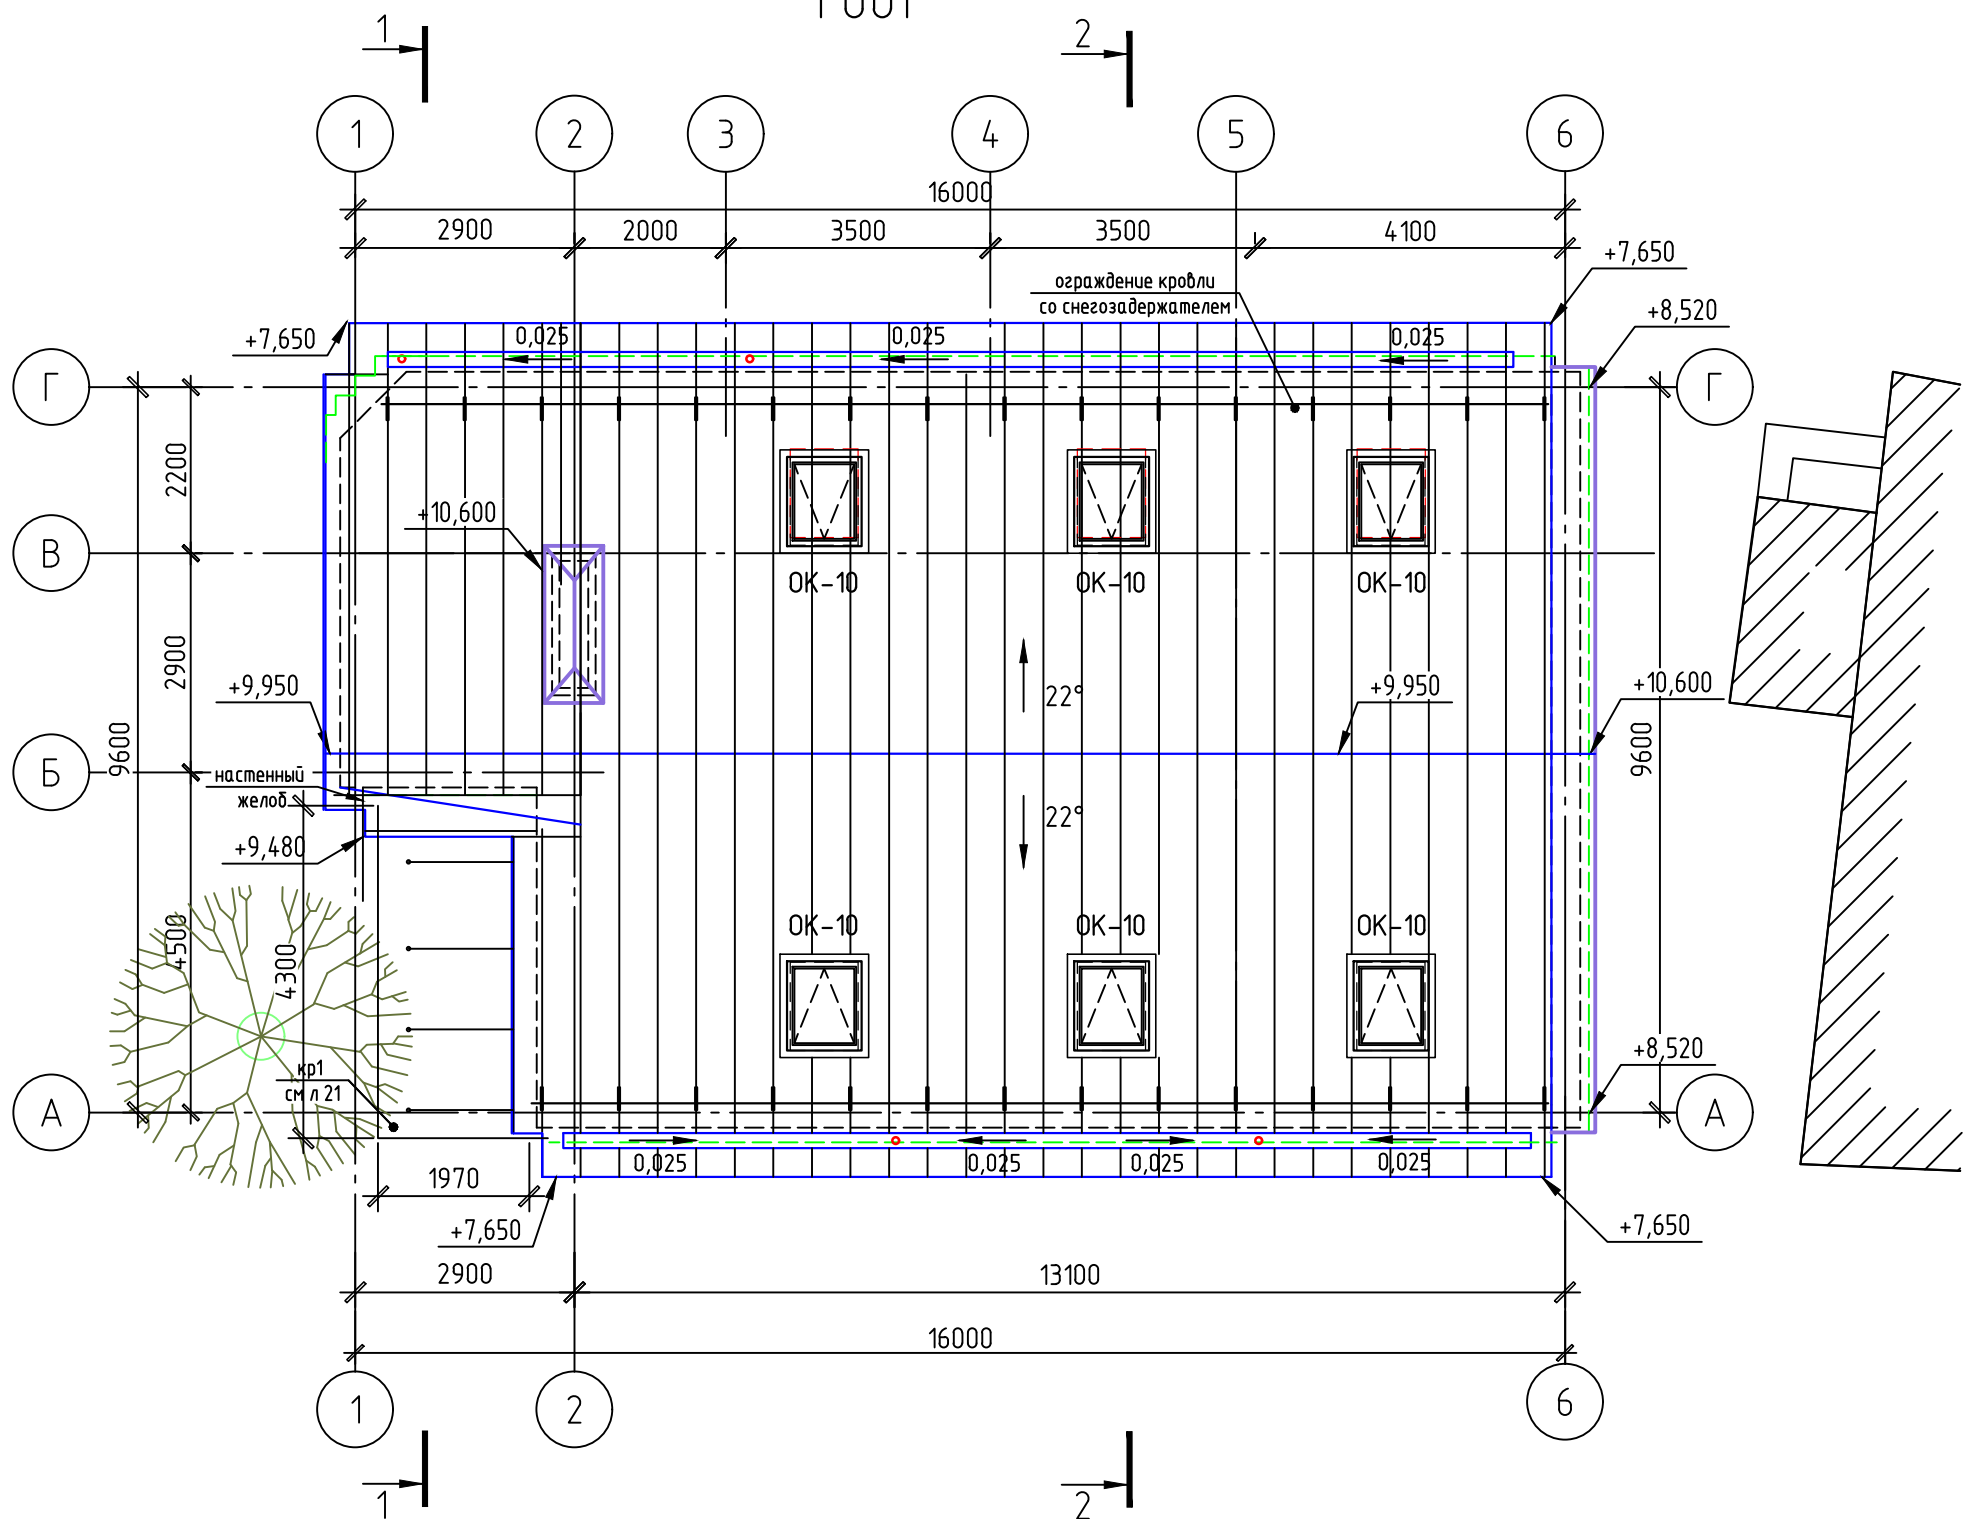

section 1-1

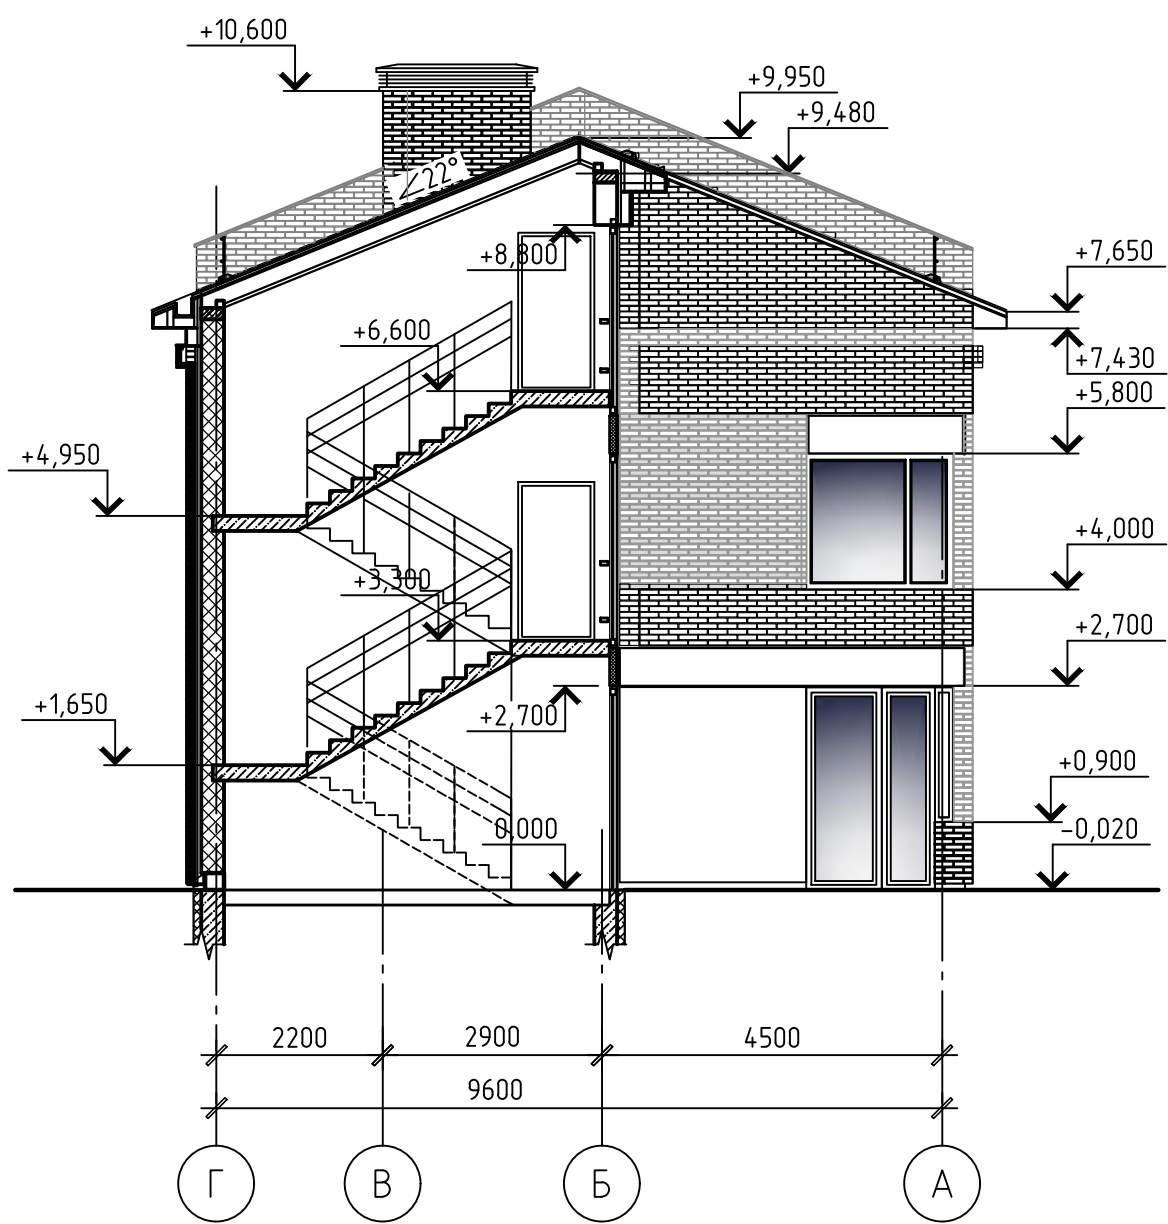

section 2-2

