


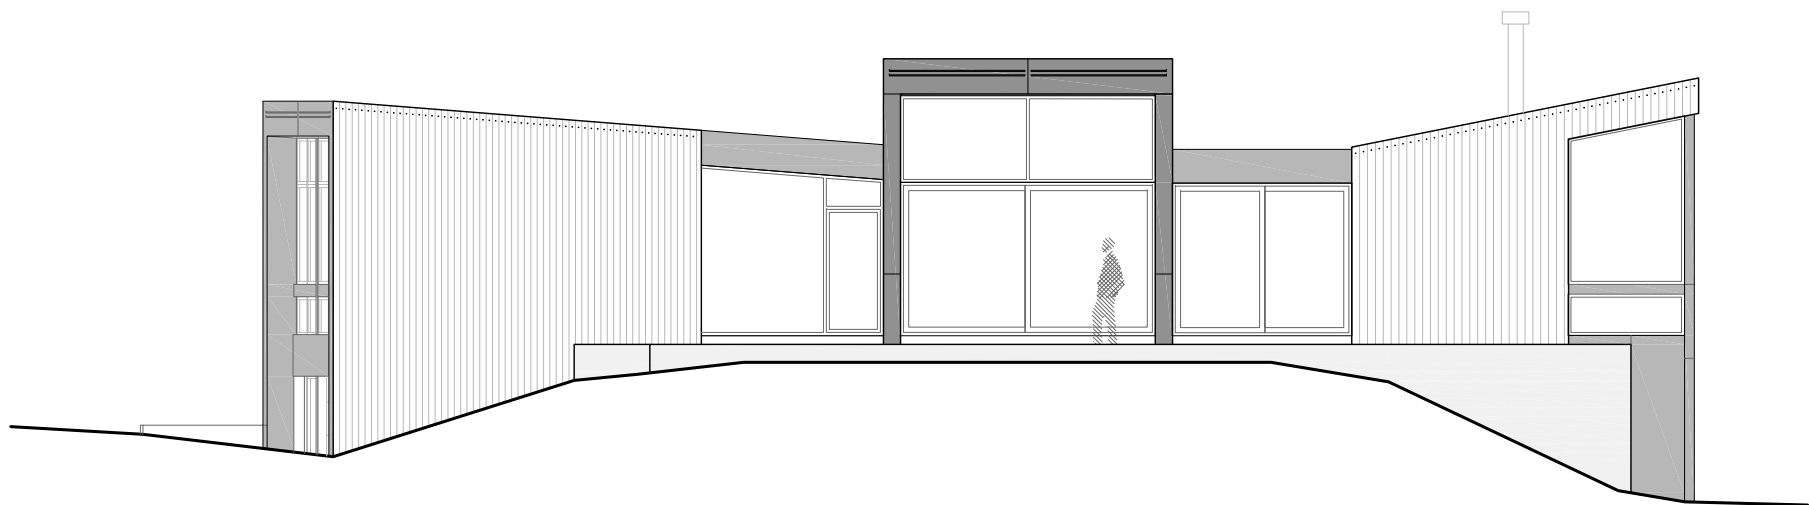

ELEVATION SUD

0' 2' 4' 10'