


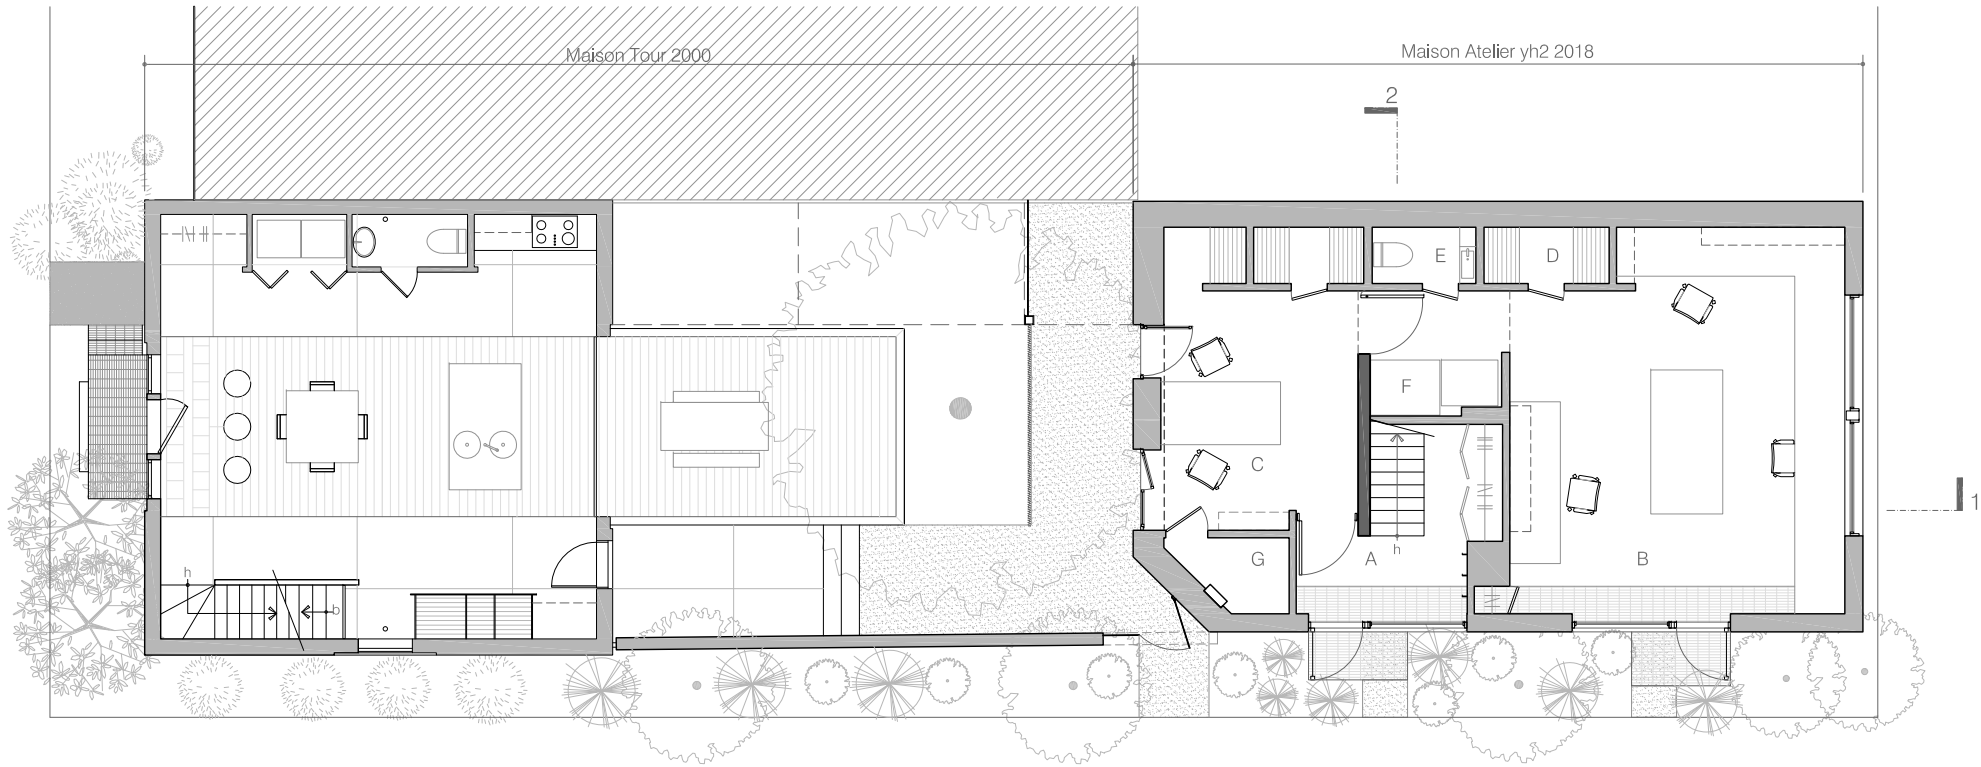

avenue Henri-Julien

FIRST FLOOR / GROUND PLAN



LEGEND

- |                       |                      |
|-----------------------|----------------------|
| A house entrance      | H bedroom            |
| B architecture studio | I playroom / TV room |
| C meeting room        | J kitchen            |
| D storage             | K dining room        |
| E wc                  | L lounge             |
| F printer             | M terrace            |
| G mechanical room     |                      |