


rue Bélanger

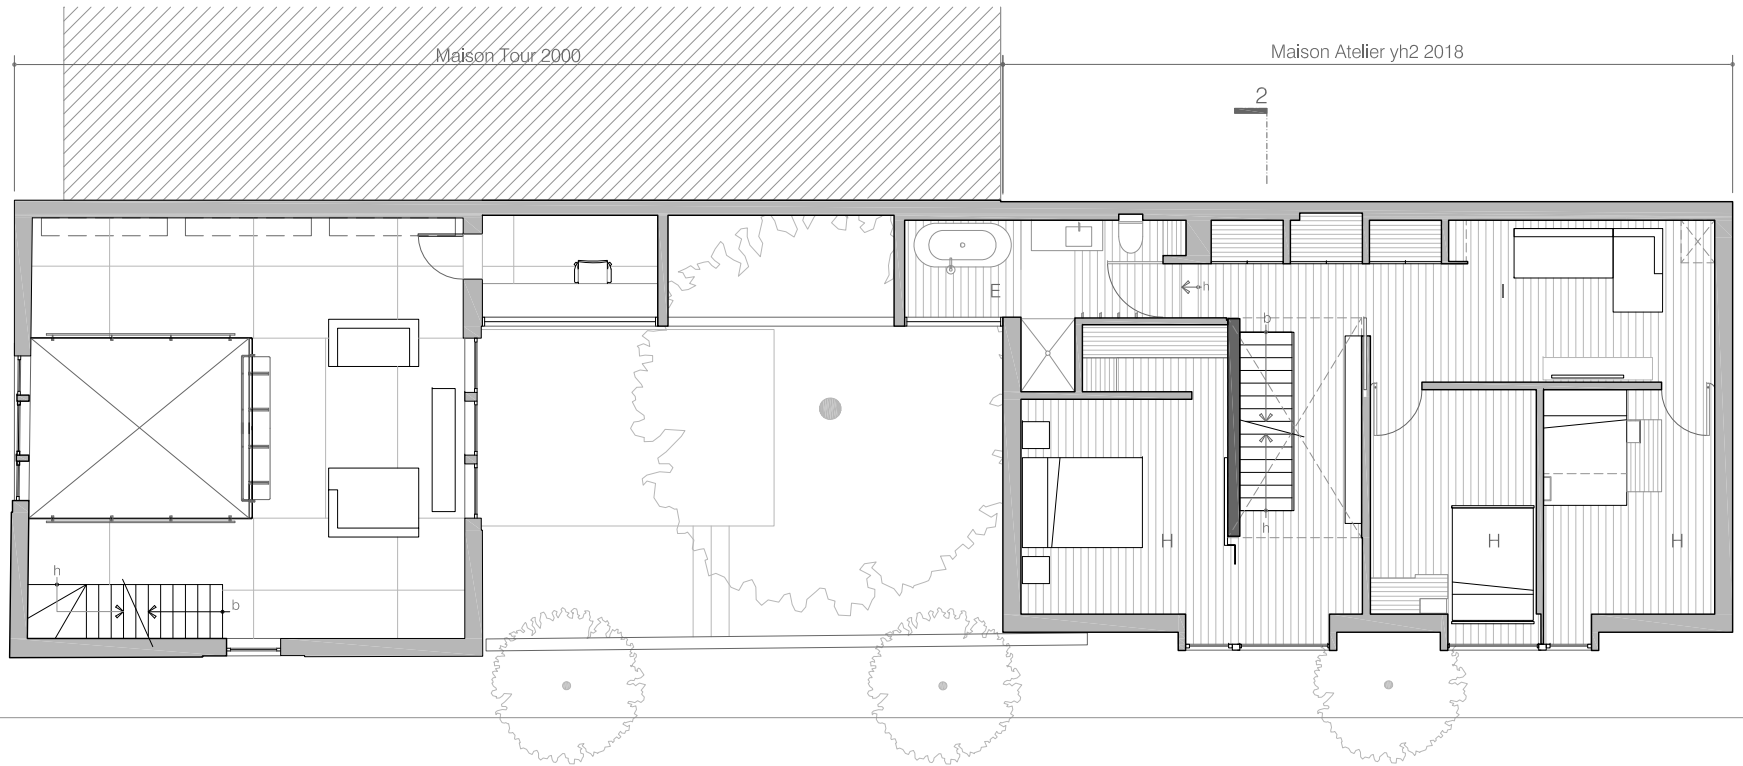

avenue Henri-Julien

SECOND FLOOR PLAN

0' 2' 4' 10'

LEGEND

- | | |
|-----------------------|----------------------|
| A house entrance | H bedroom |
| B architecture studio | I playroom / TV room |
| C meeting room | J kitchen |
| D storage | K dining room |
| E wc | L lounge |
| F printer | M terrace |
| G mechanical room | |