


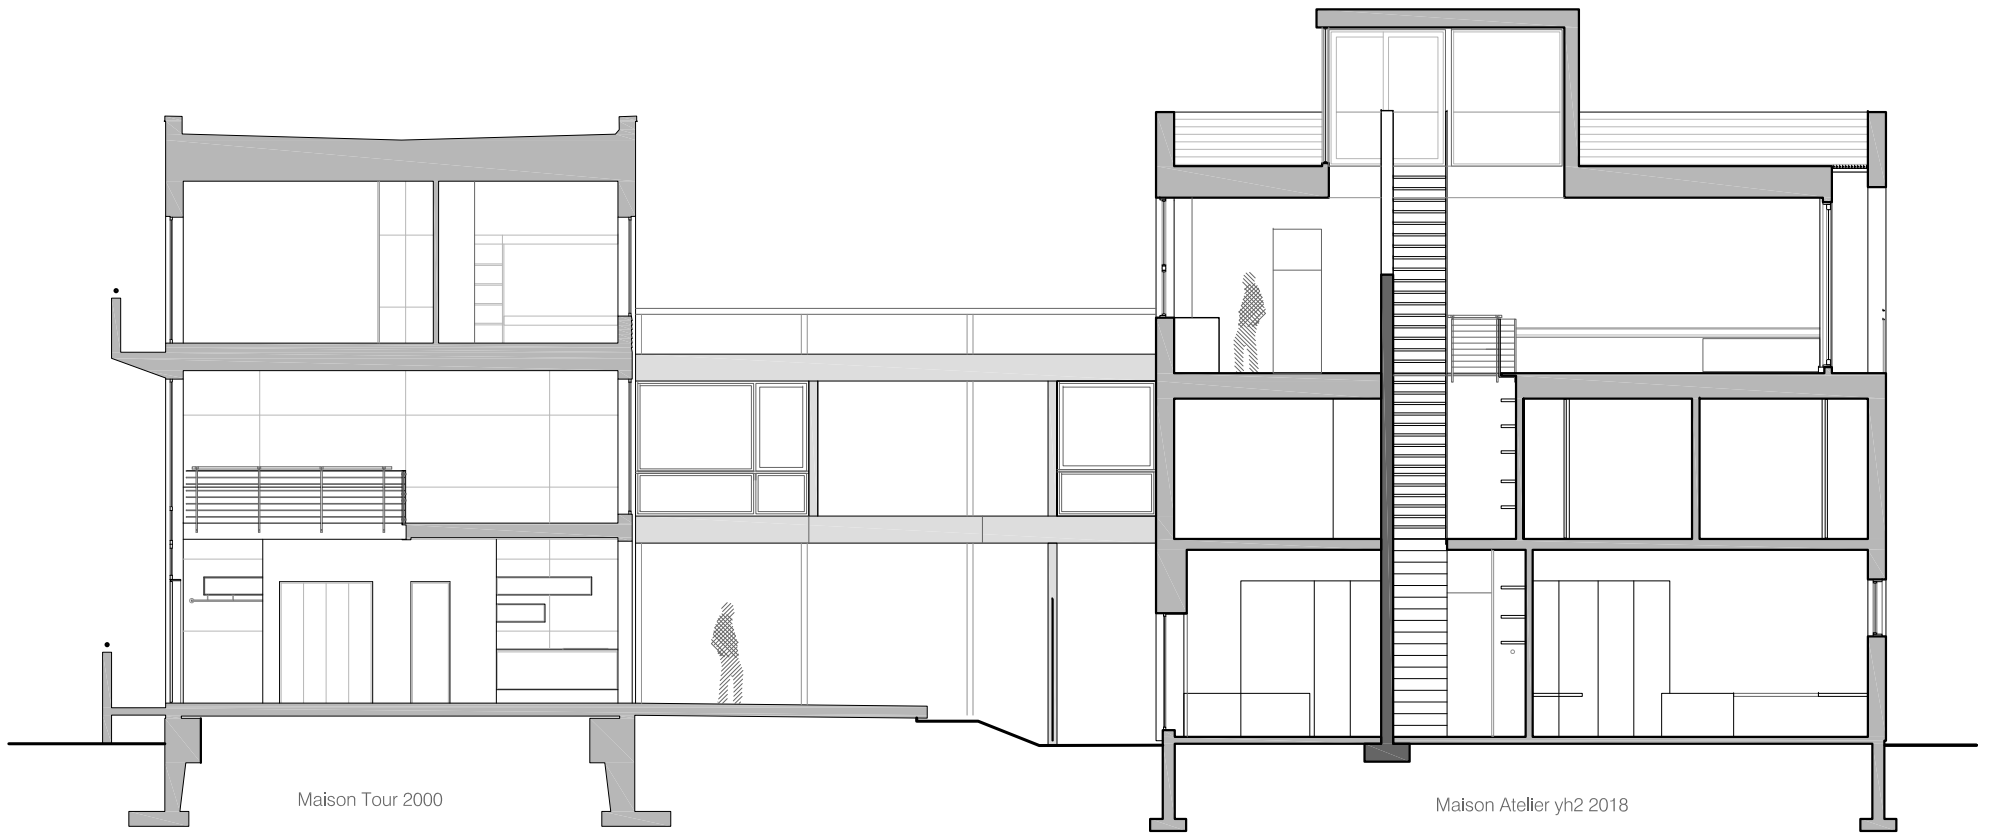

SECTION 1

