



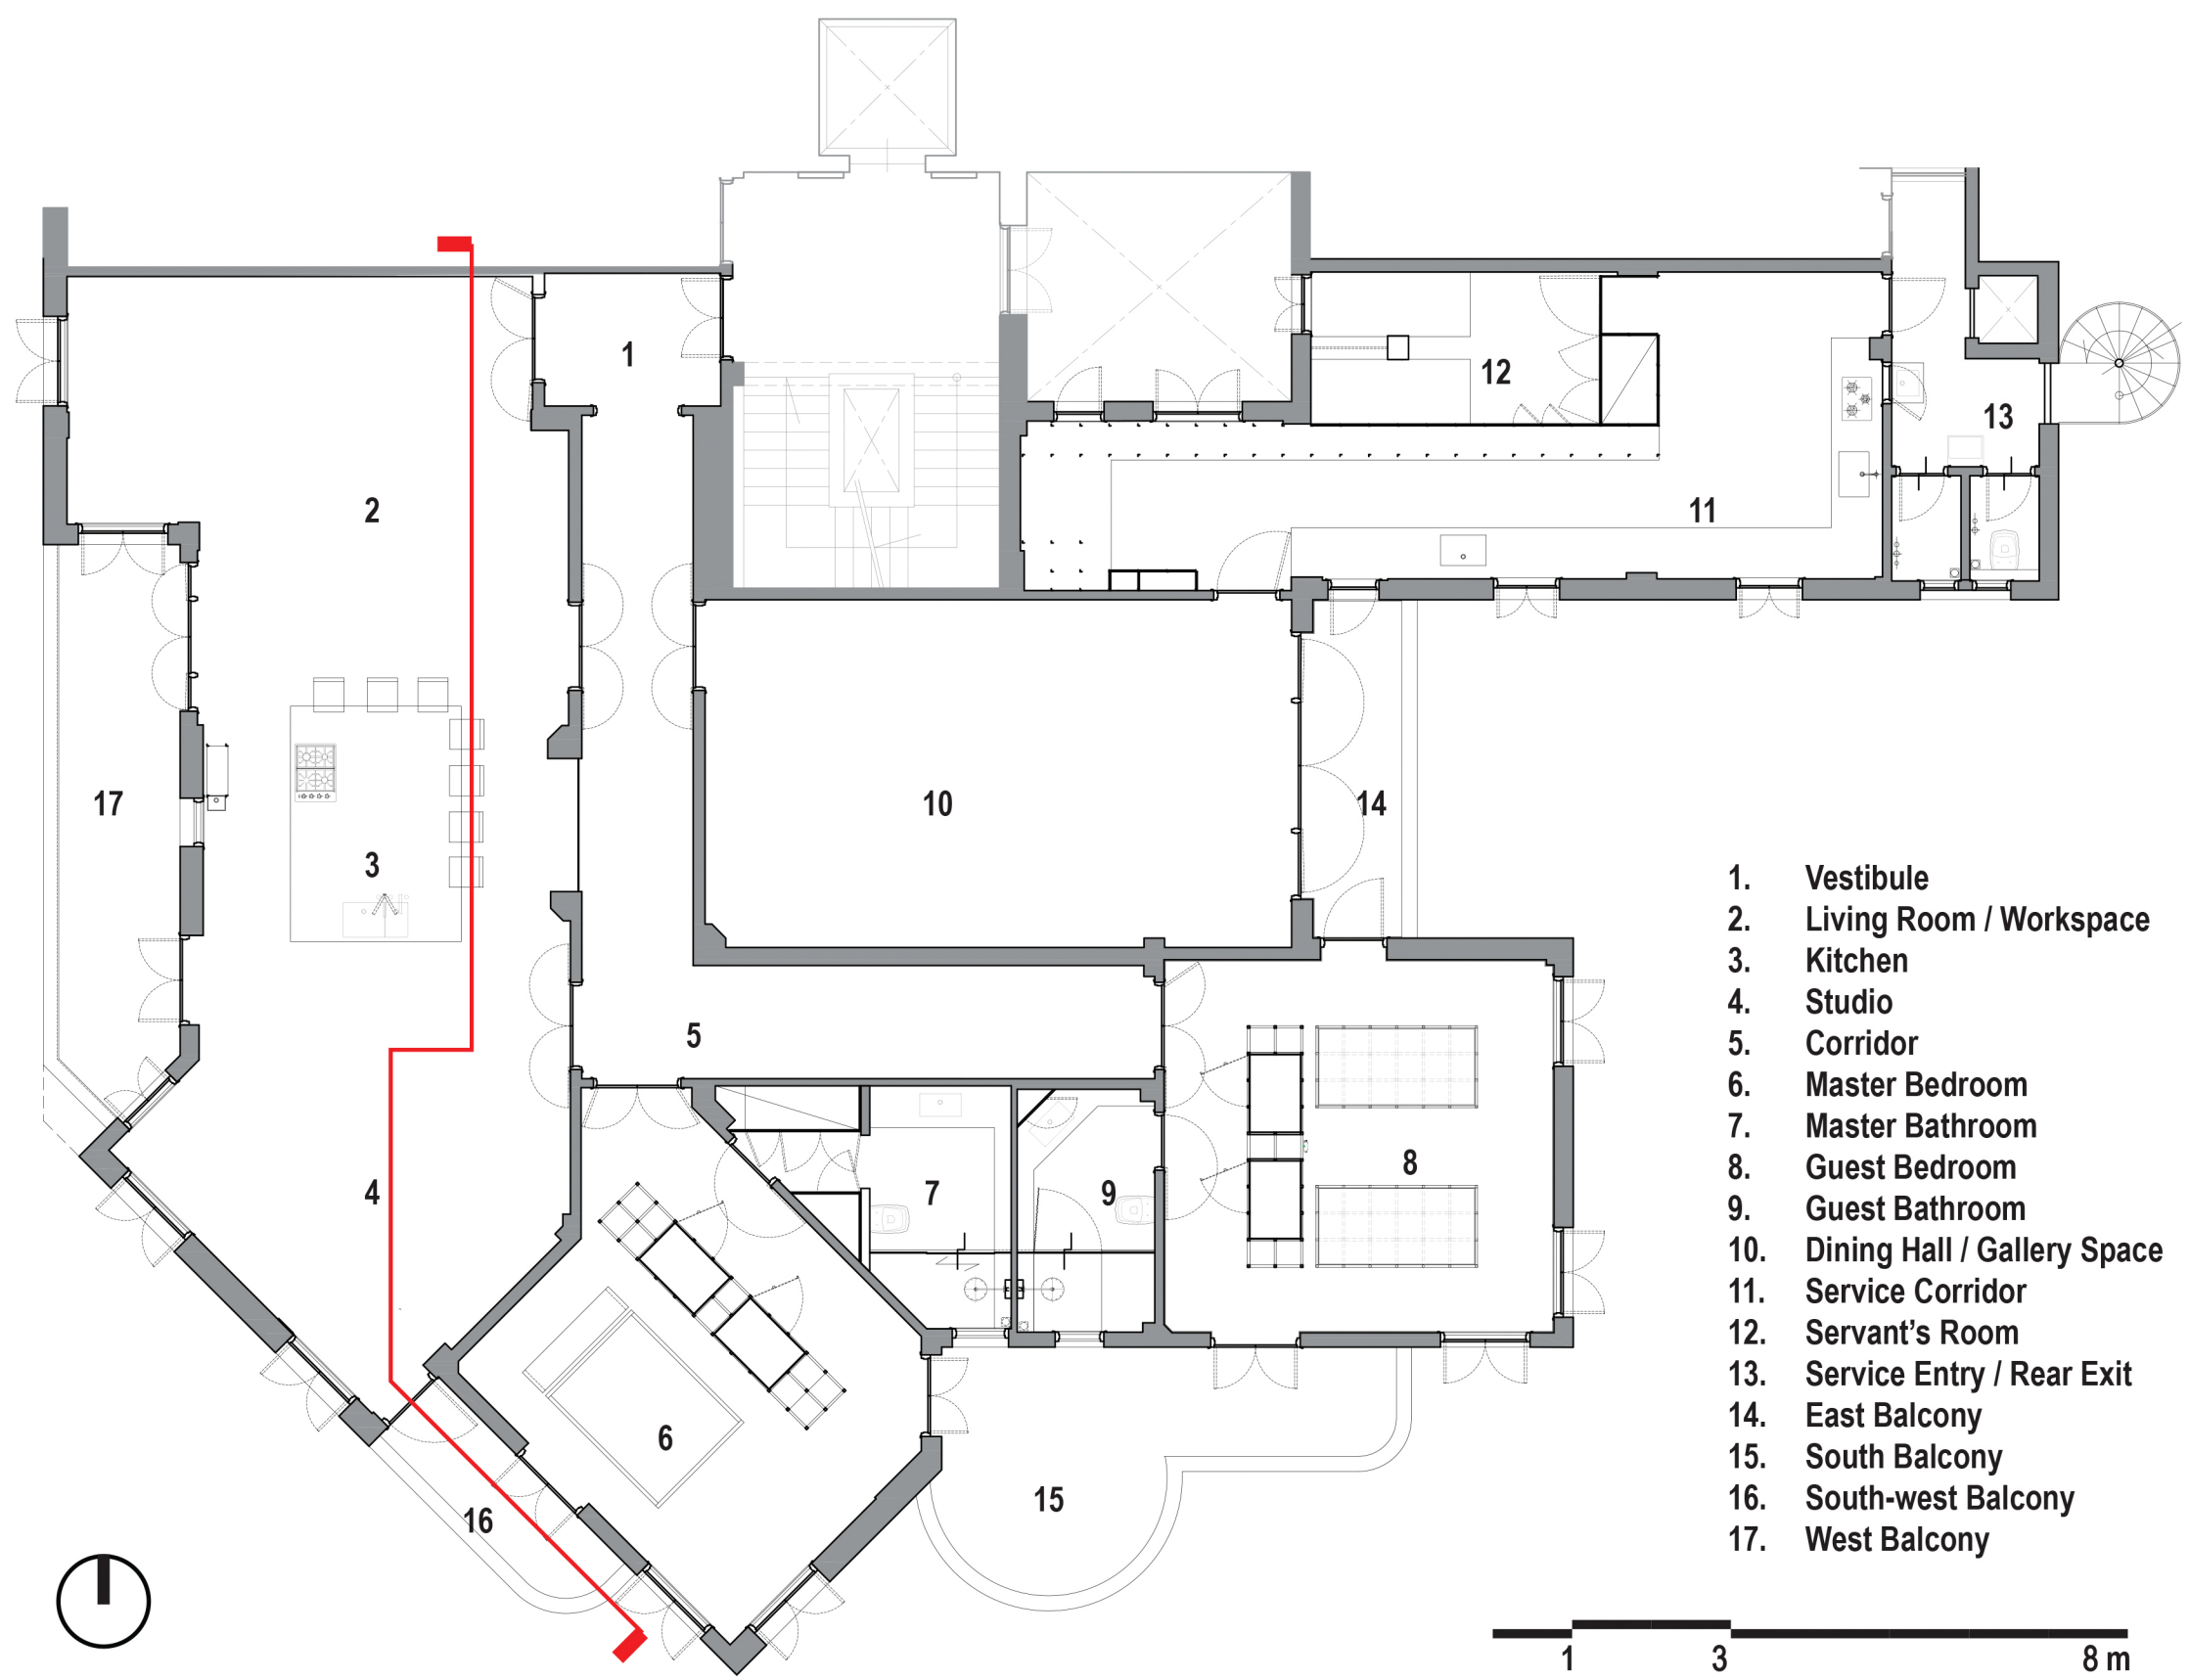

*Proposed Plan*

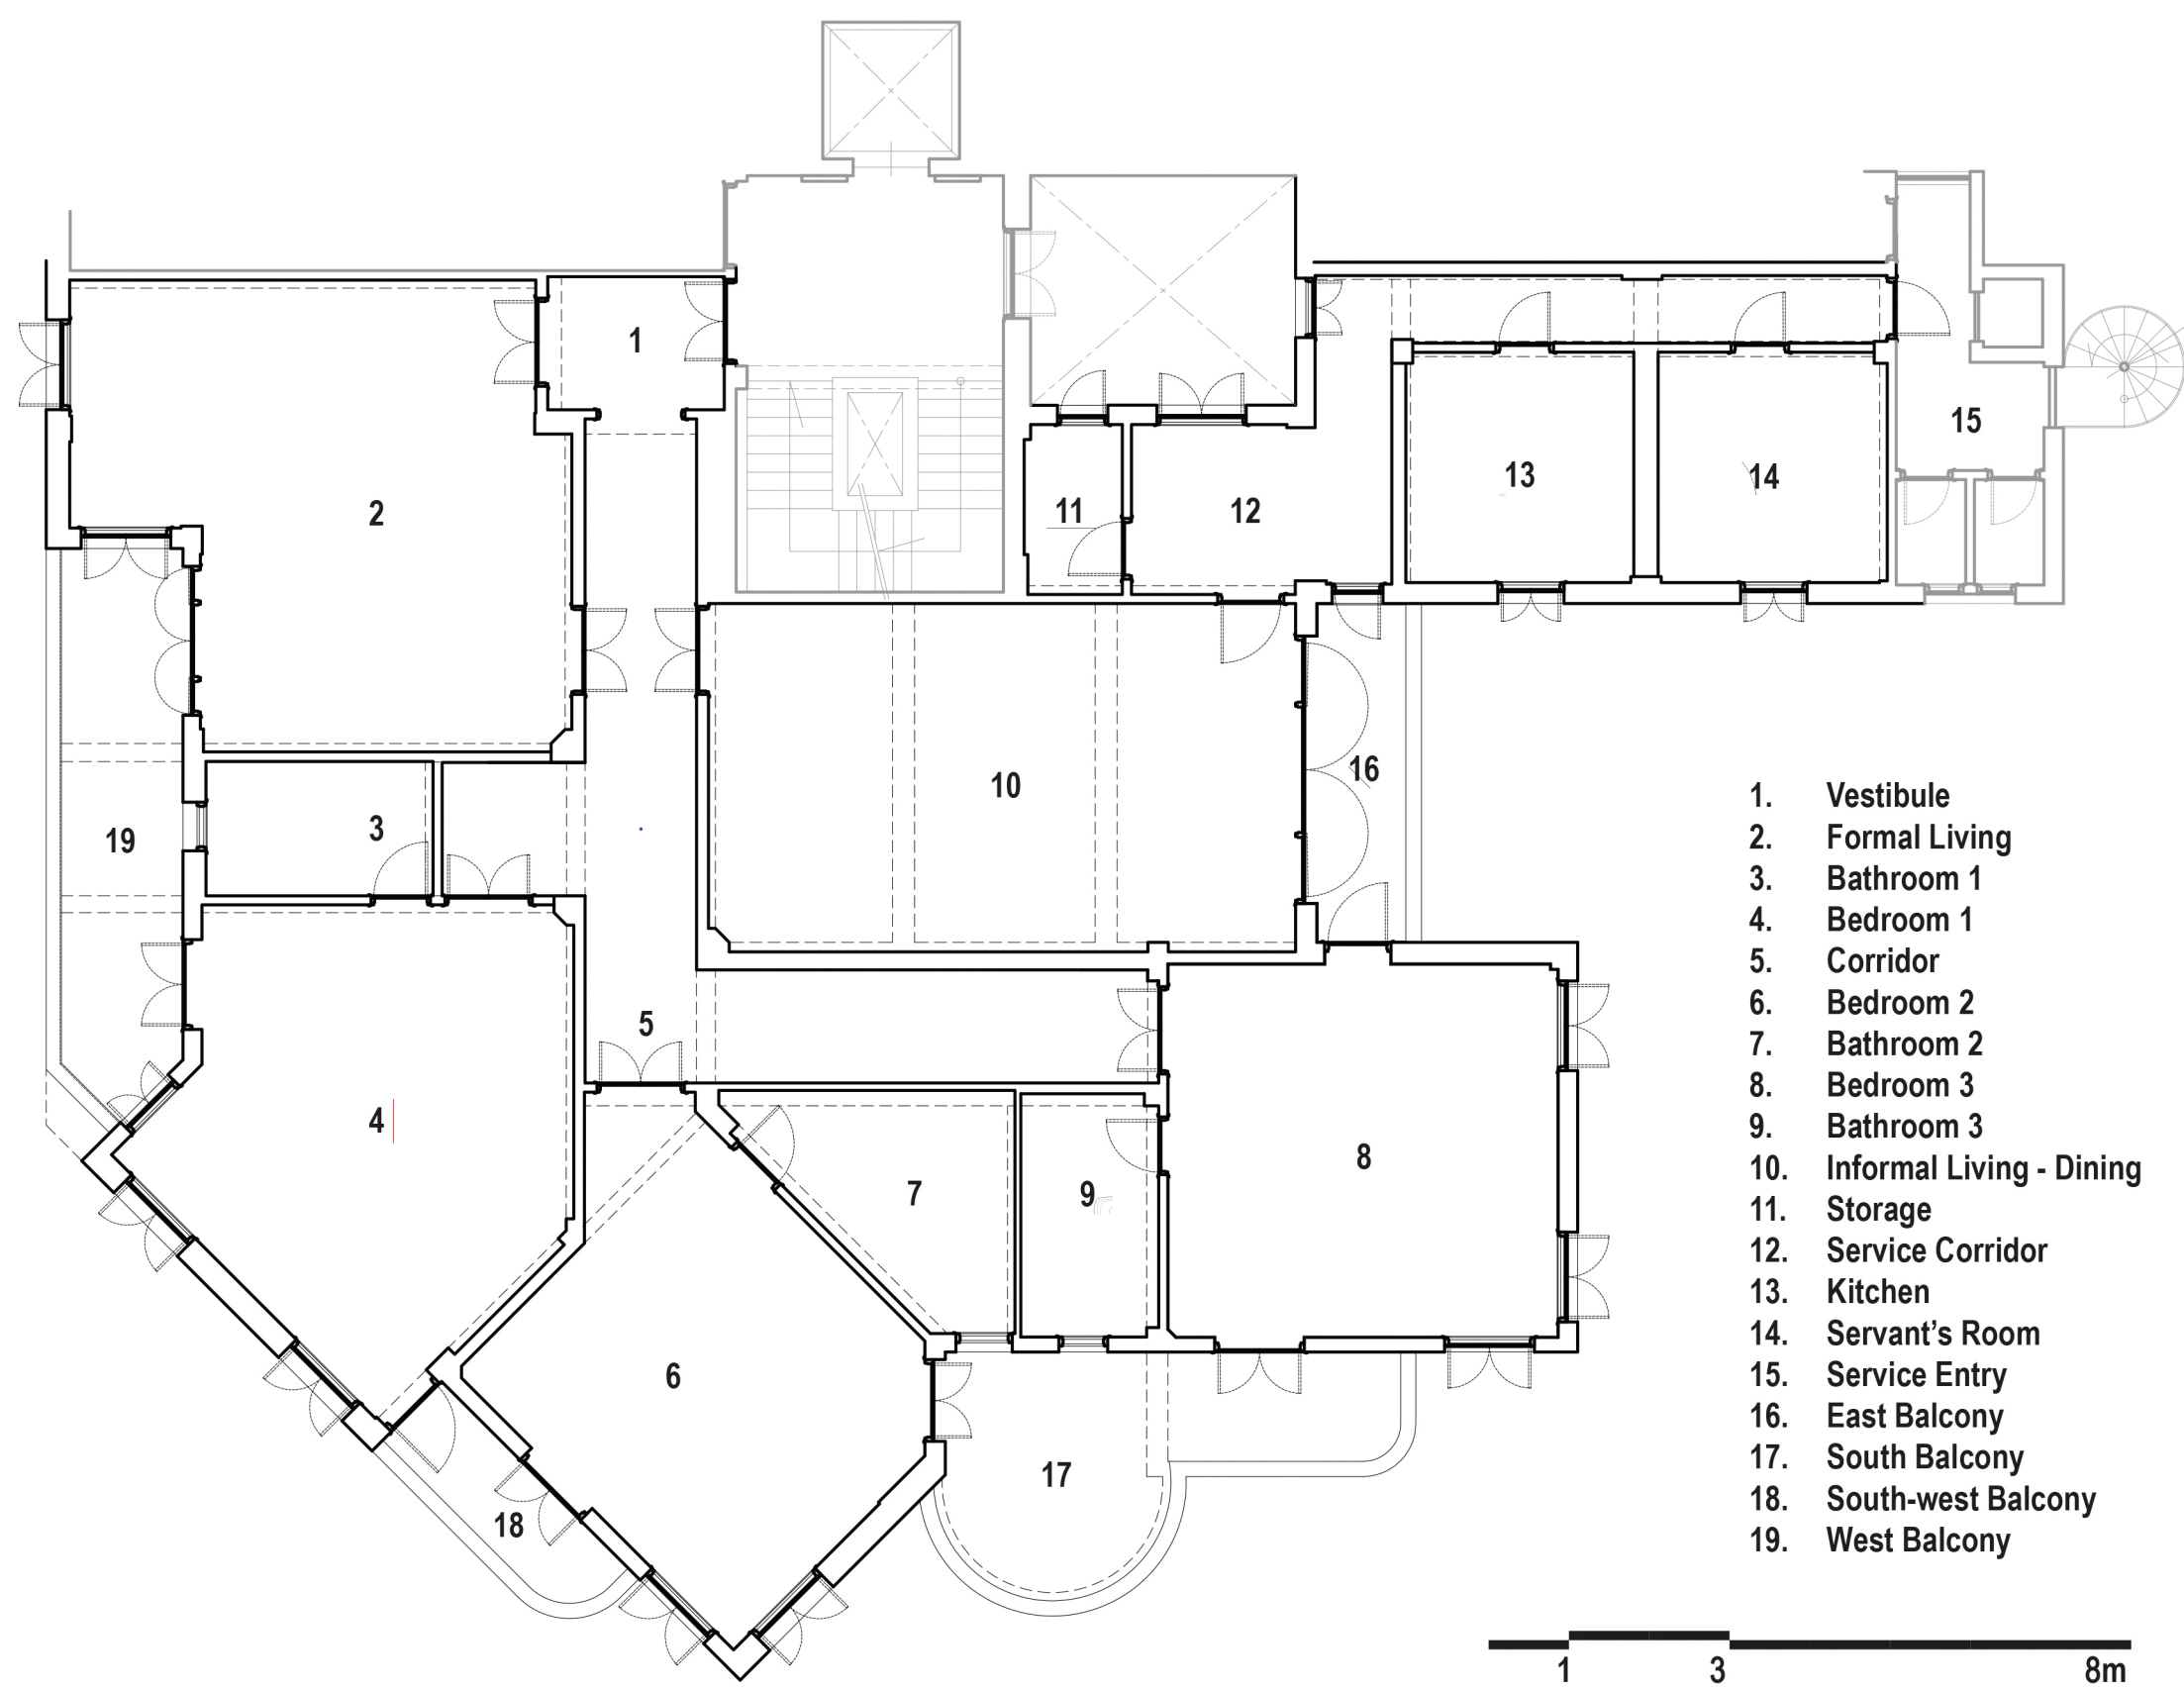

*Existing Plan*



*Section*