


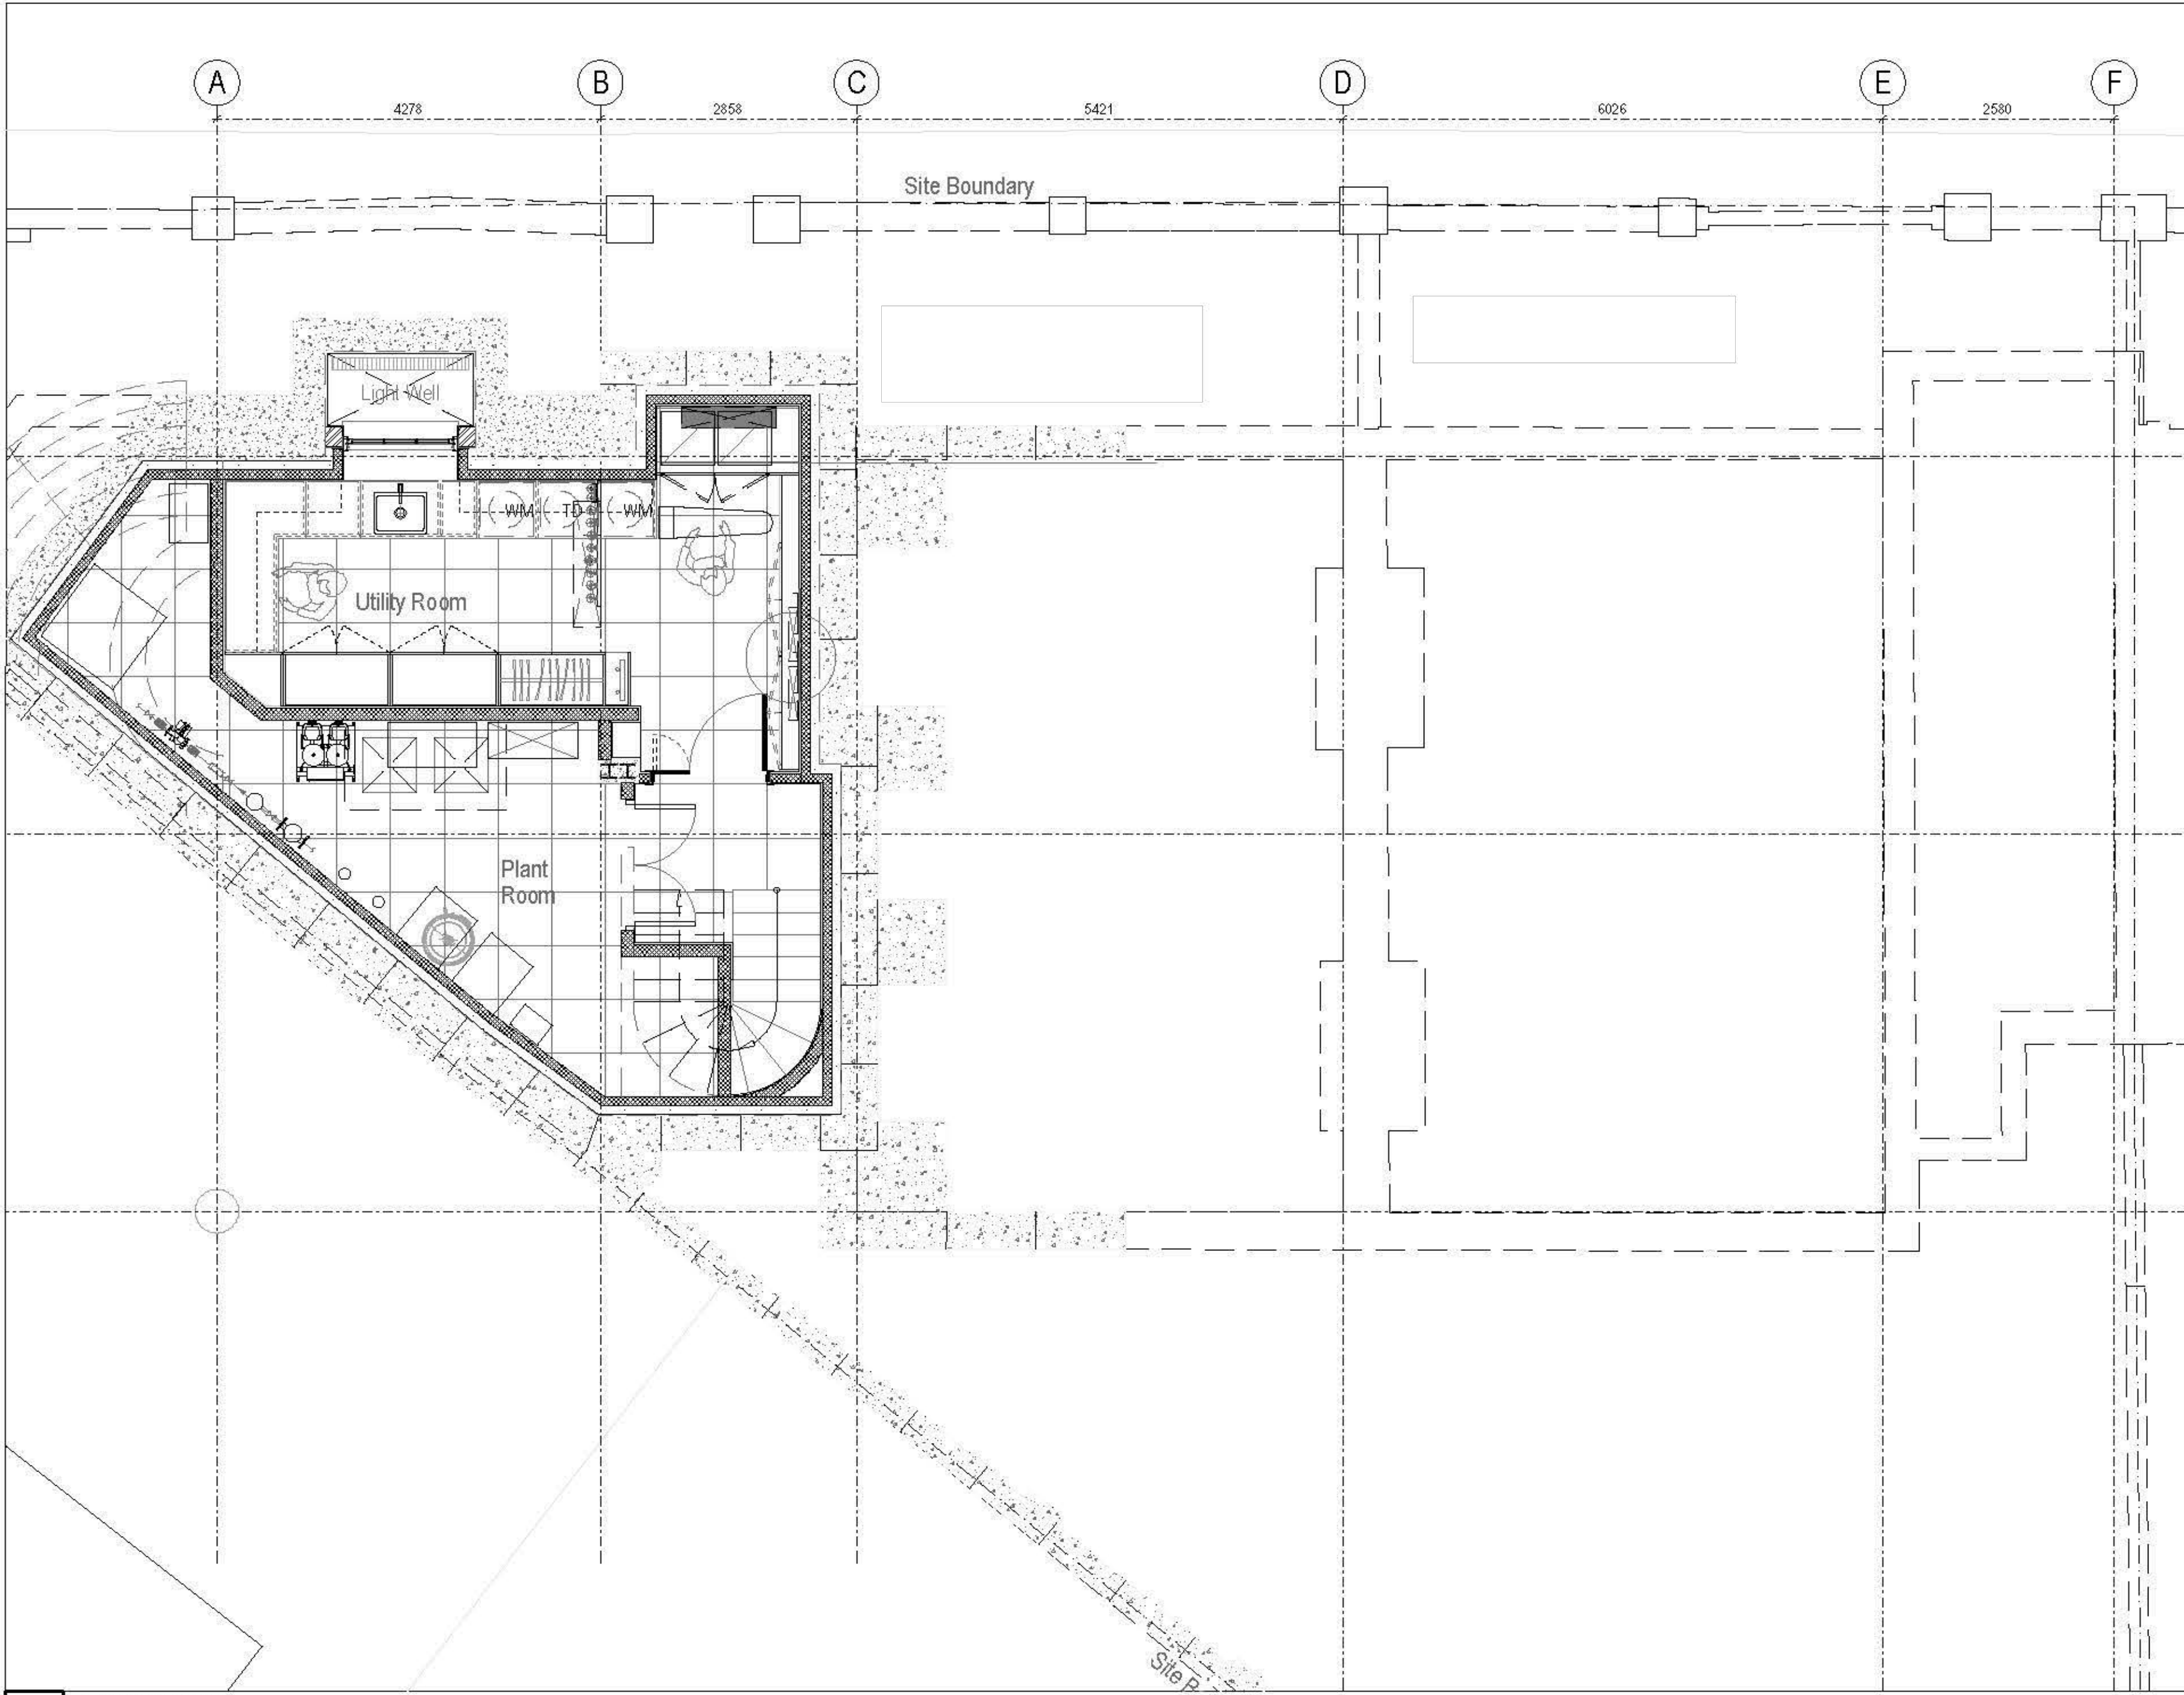

DO NOT SCALE FROM THIS DRAWING
Figured dimensions only are to be taken from this drawing. All dimensions are to be checked on site before any work is put in hand. If in doubt, ask.

Copyright ©

Legends & Notes:

**DRAFT COPY
ONLY: NOT FOR
CONSTRUCTION**

Rev	Date	Descriptor	A/Rev

KN
OF

Address
Phone
Email


Project:

Client:

Drawing Title:

General Arrangements

Date of issue:

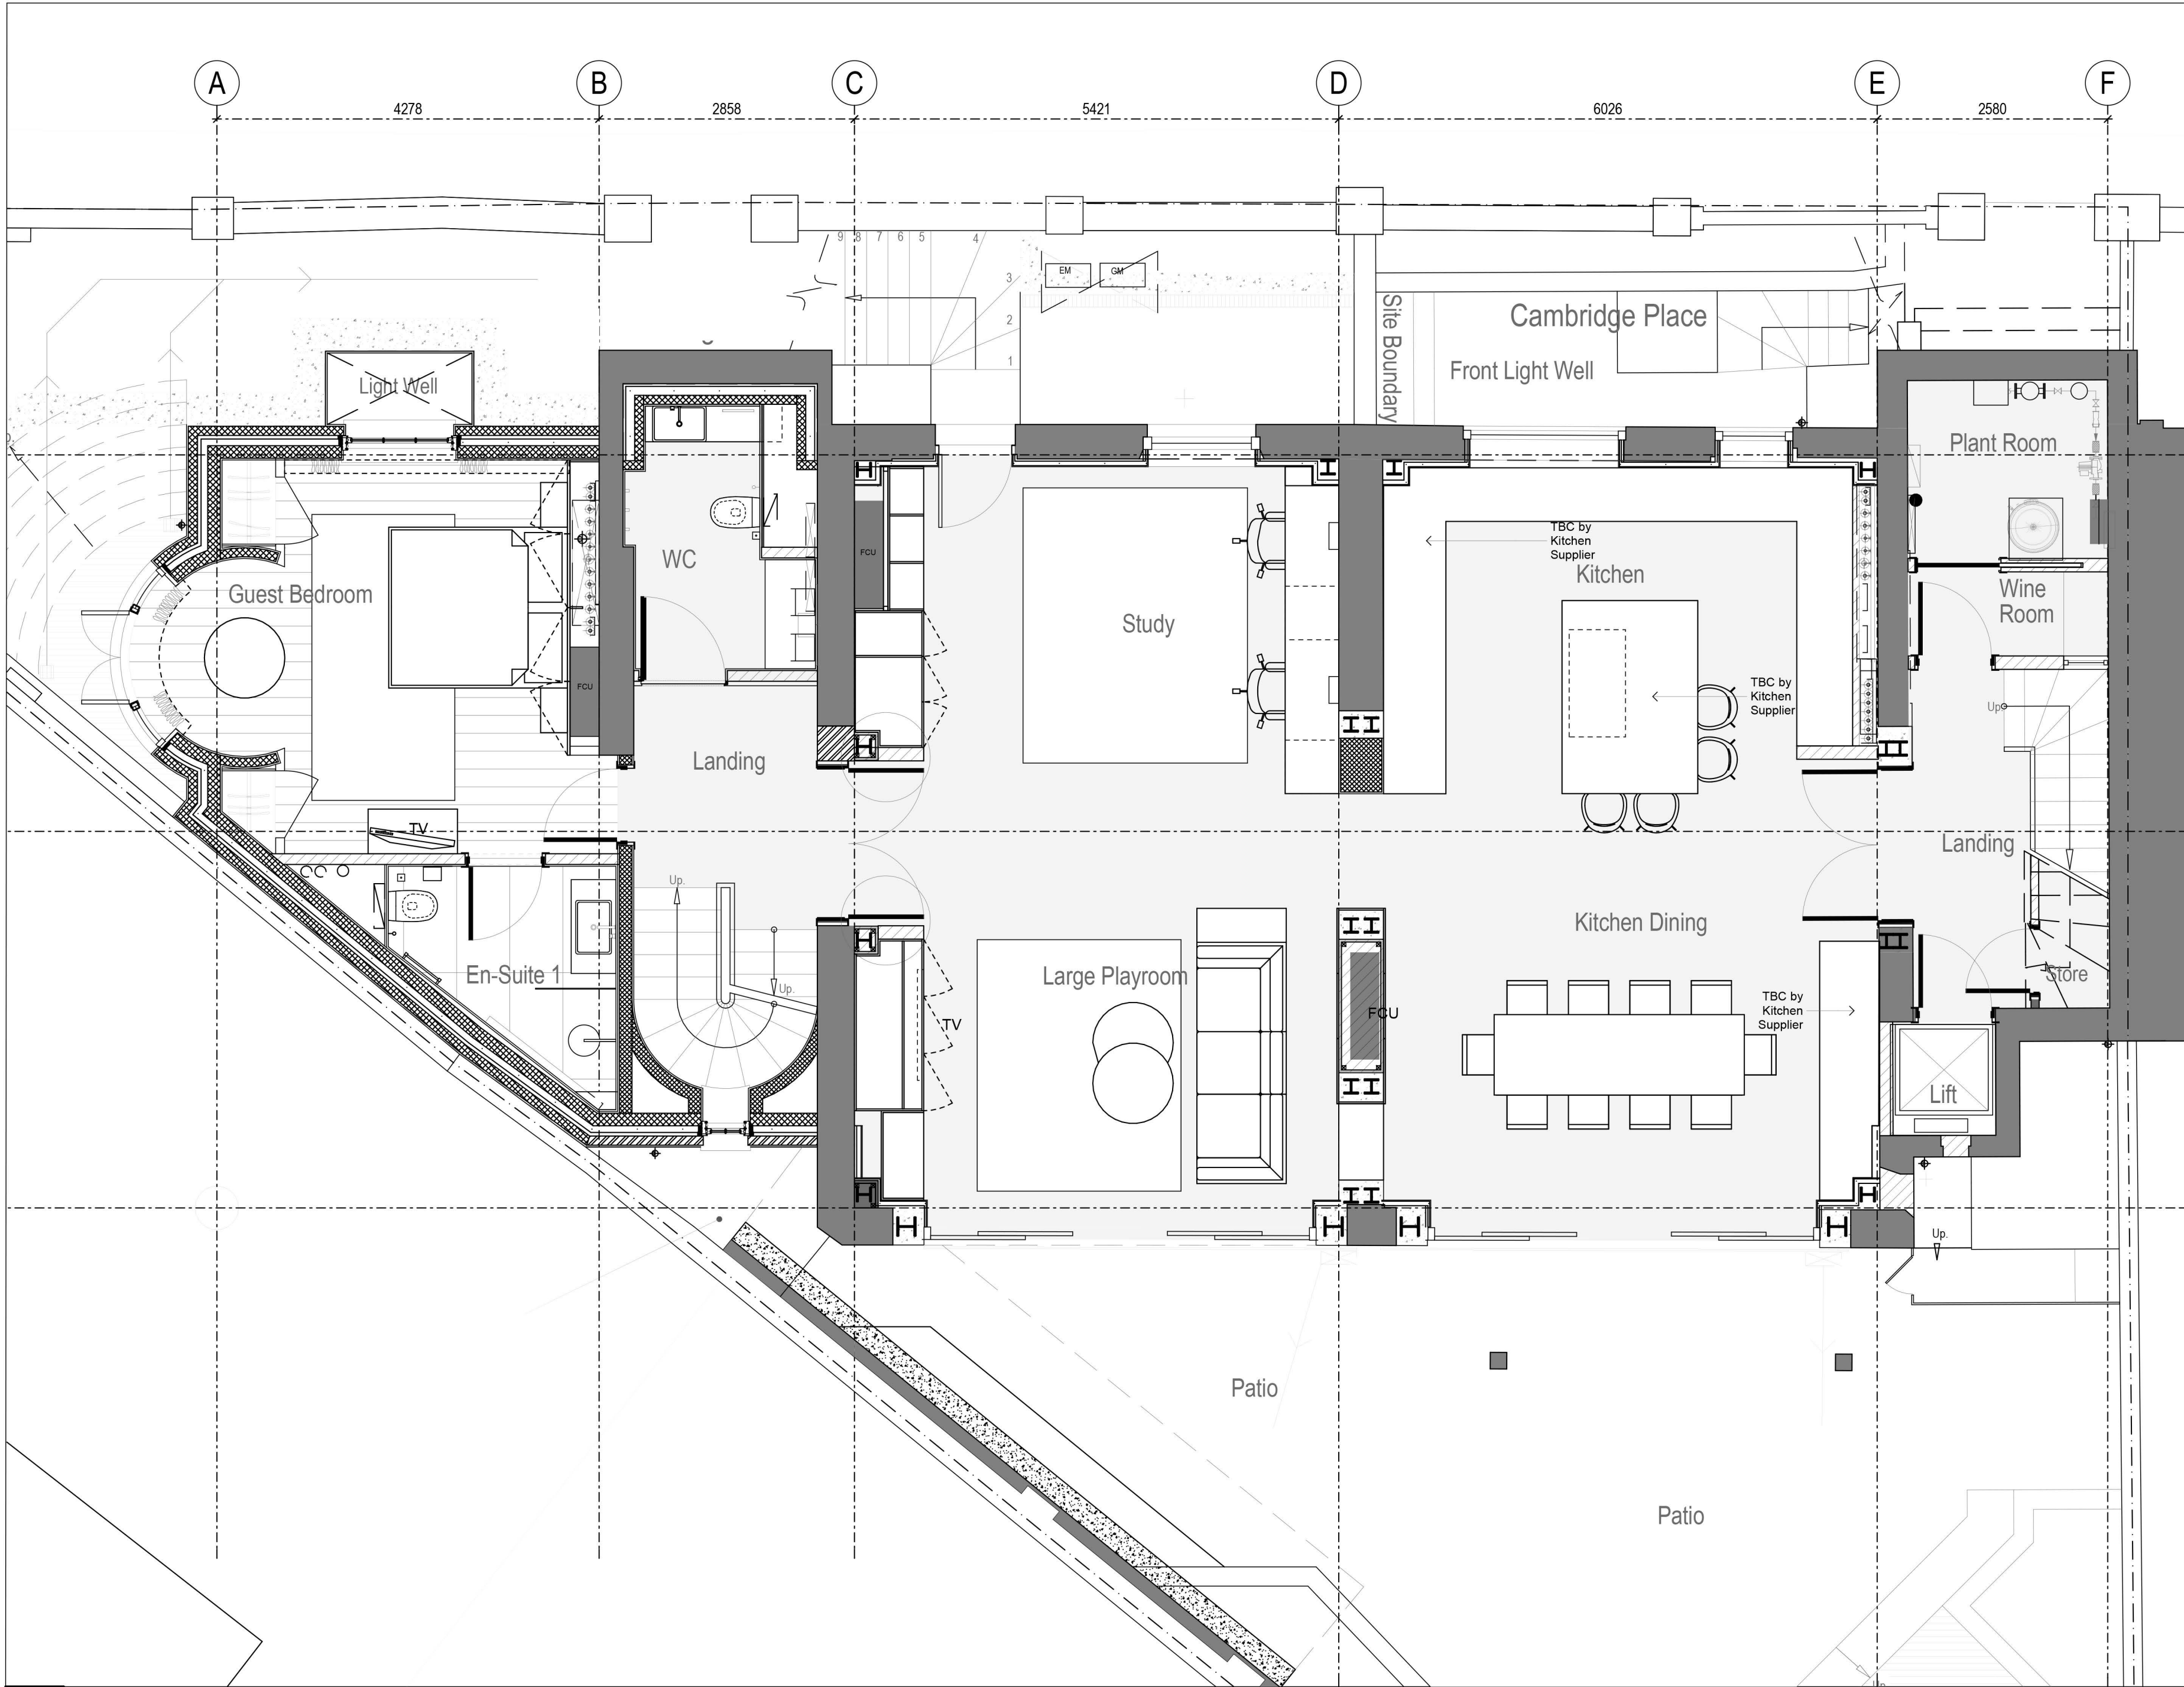

DO NOT SCALE FROM THIS DRAWING
Figured dimensions only are to be taken from this drawing. All dimensions are to be checked on site before any work is put in hand.
If in doubt, ask.

Copyright ©

Legends & Notes:
**DRAFT COPY
ONLY: NOT FOR
CONSTRUCTION**

Rev	Date	Descriptor	Athr.

KN
OF

Address
Phone
Email


Project:

Client:

Drawing Title:

General Arrangements

Date of issue:

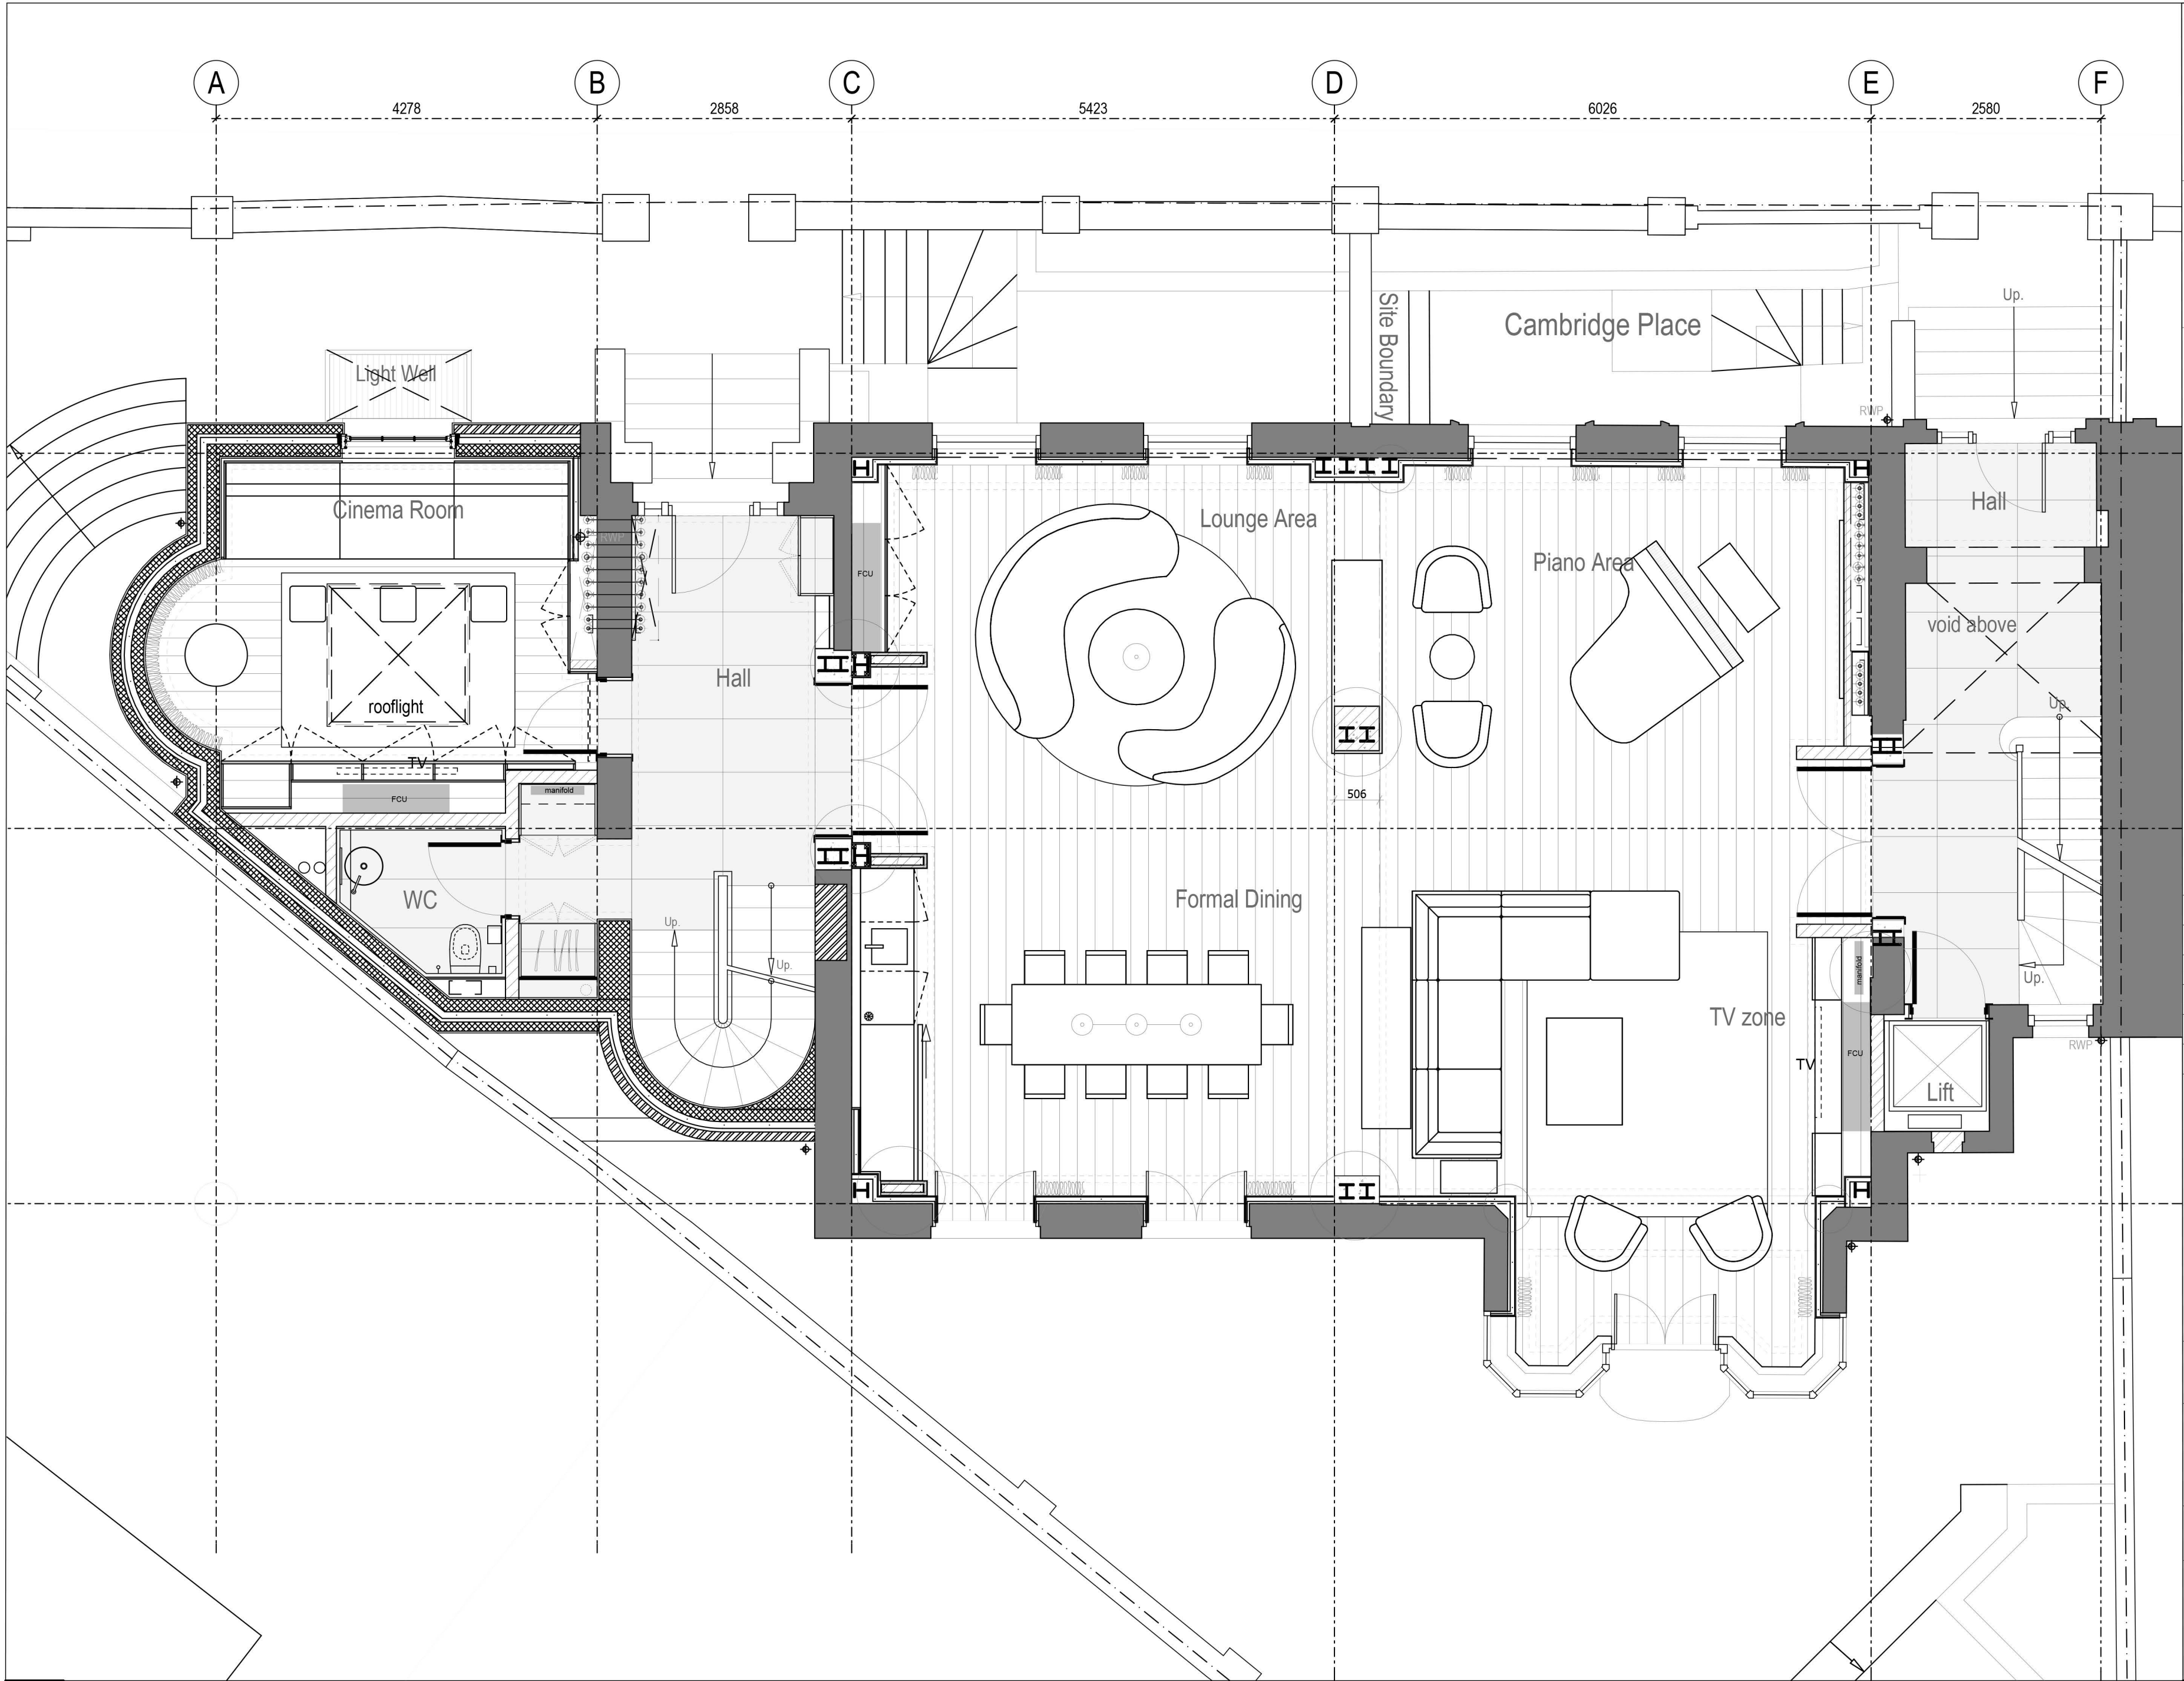

DO NOT SCALE FROM THIS DRAWING
Figured dimensions only are to be taken from this drawing. All dimensions are to be checked on site before any work is put in hand. If in doubt, ask.

Copyright ©

Legends & Notes:

**DRAFT COPY
ONLY: NOT FOR
CONSTRUCTION**

Rev	Date	Descriptor	Athr.
-----	------	------------	-------

KN
OF

Address
Phone
Email

Project:


Client:

Drawing Title:

General Arrangements

DESIGN INTENT ISSUE

Date of issue:

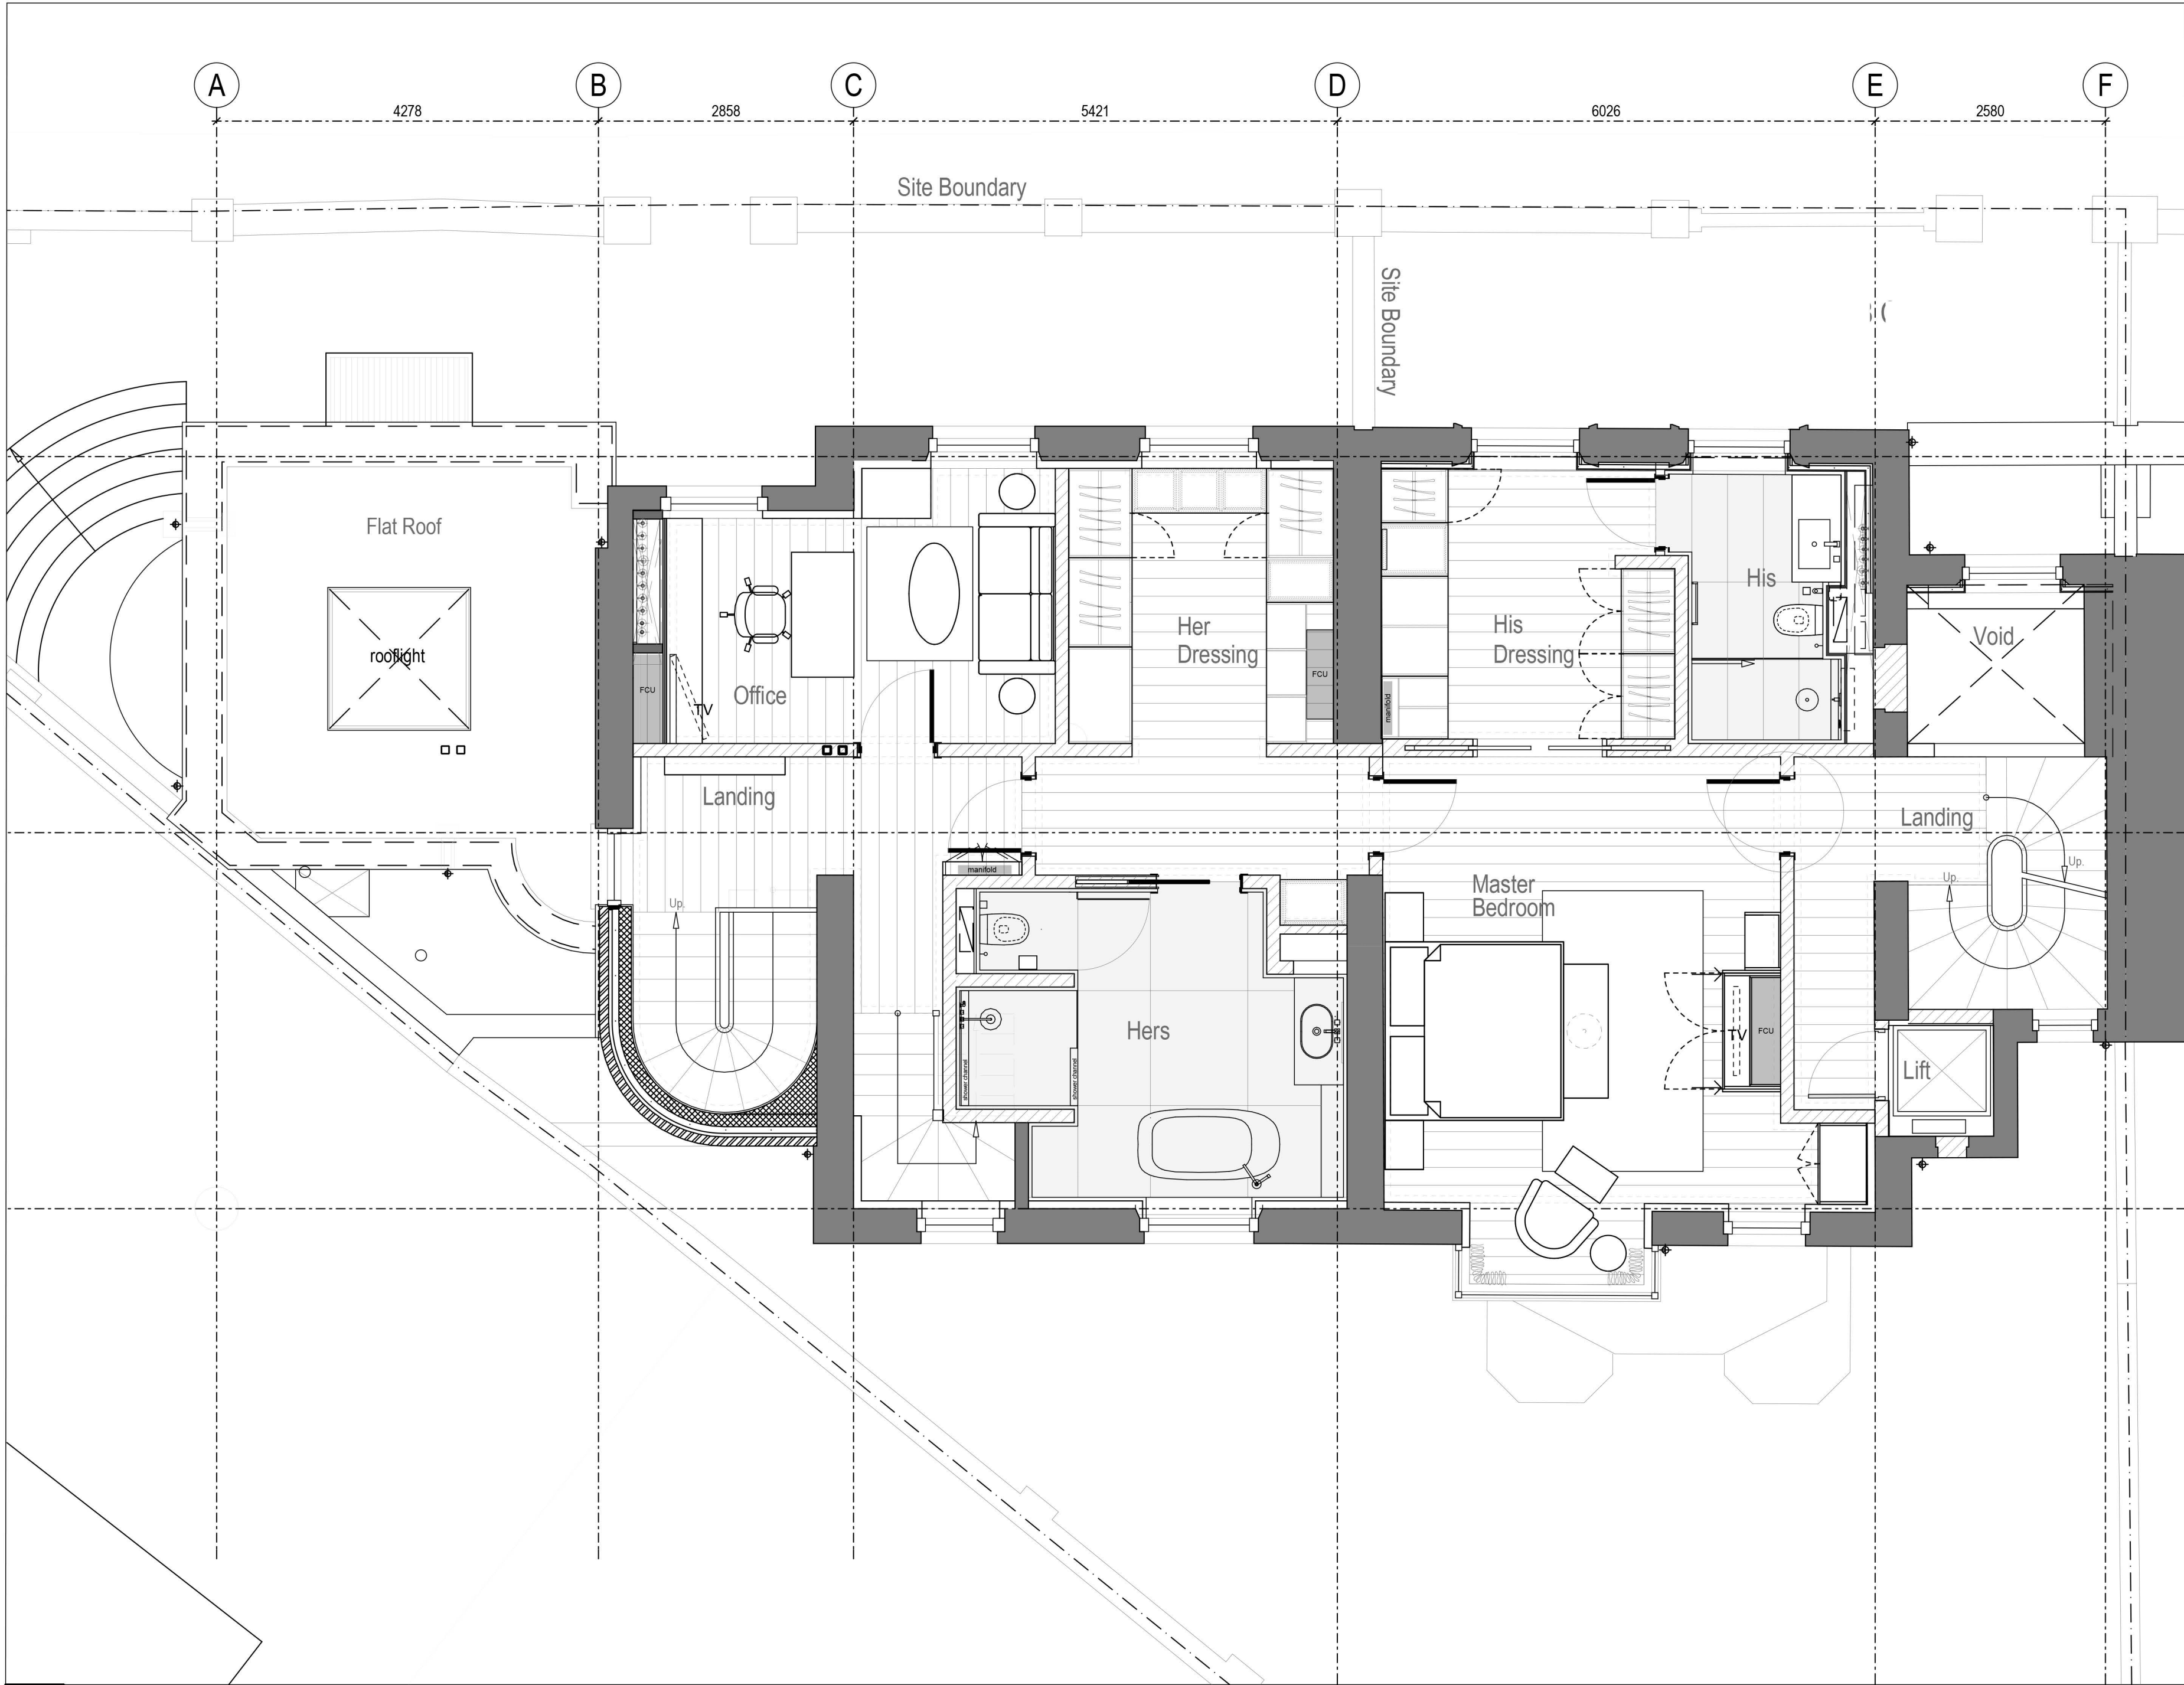

DO NOT SCALE FROM THIS DRAWING
Figured dimensions only are to be taken from this drawing. All dimensions are to be checked on site before any work is put in hand.
If in doubt, ask.

Copyright ©

Legends & Notes:
**DRAFT COPY
ONLY: NOT FOR
CONSTRUCTION**

Rev	Date	Descriptor	Athr.
-----	------	------------	-------

KN
OF

Address
Phone
Email

Project:


Client:

Drawing Title:

General Arrangements

DESIGN INTENT ISSUE

Date of issue:

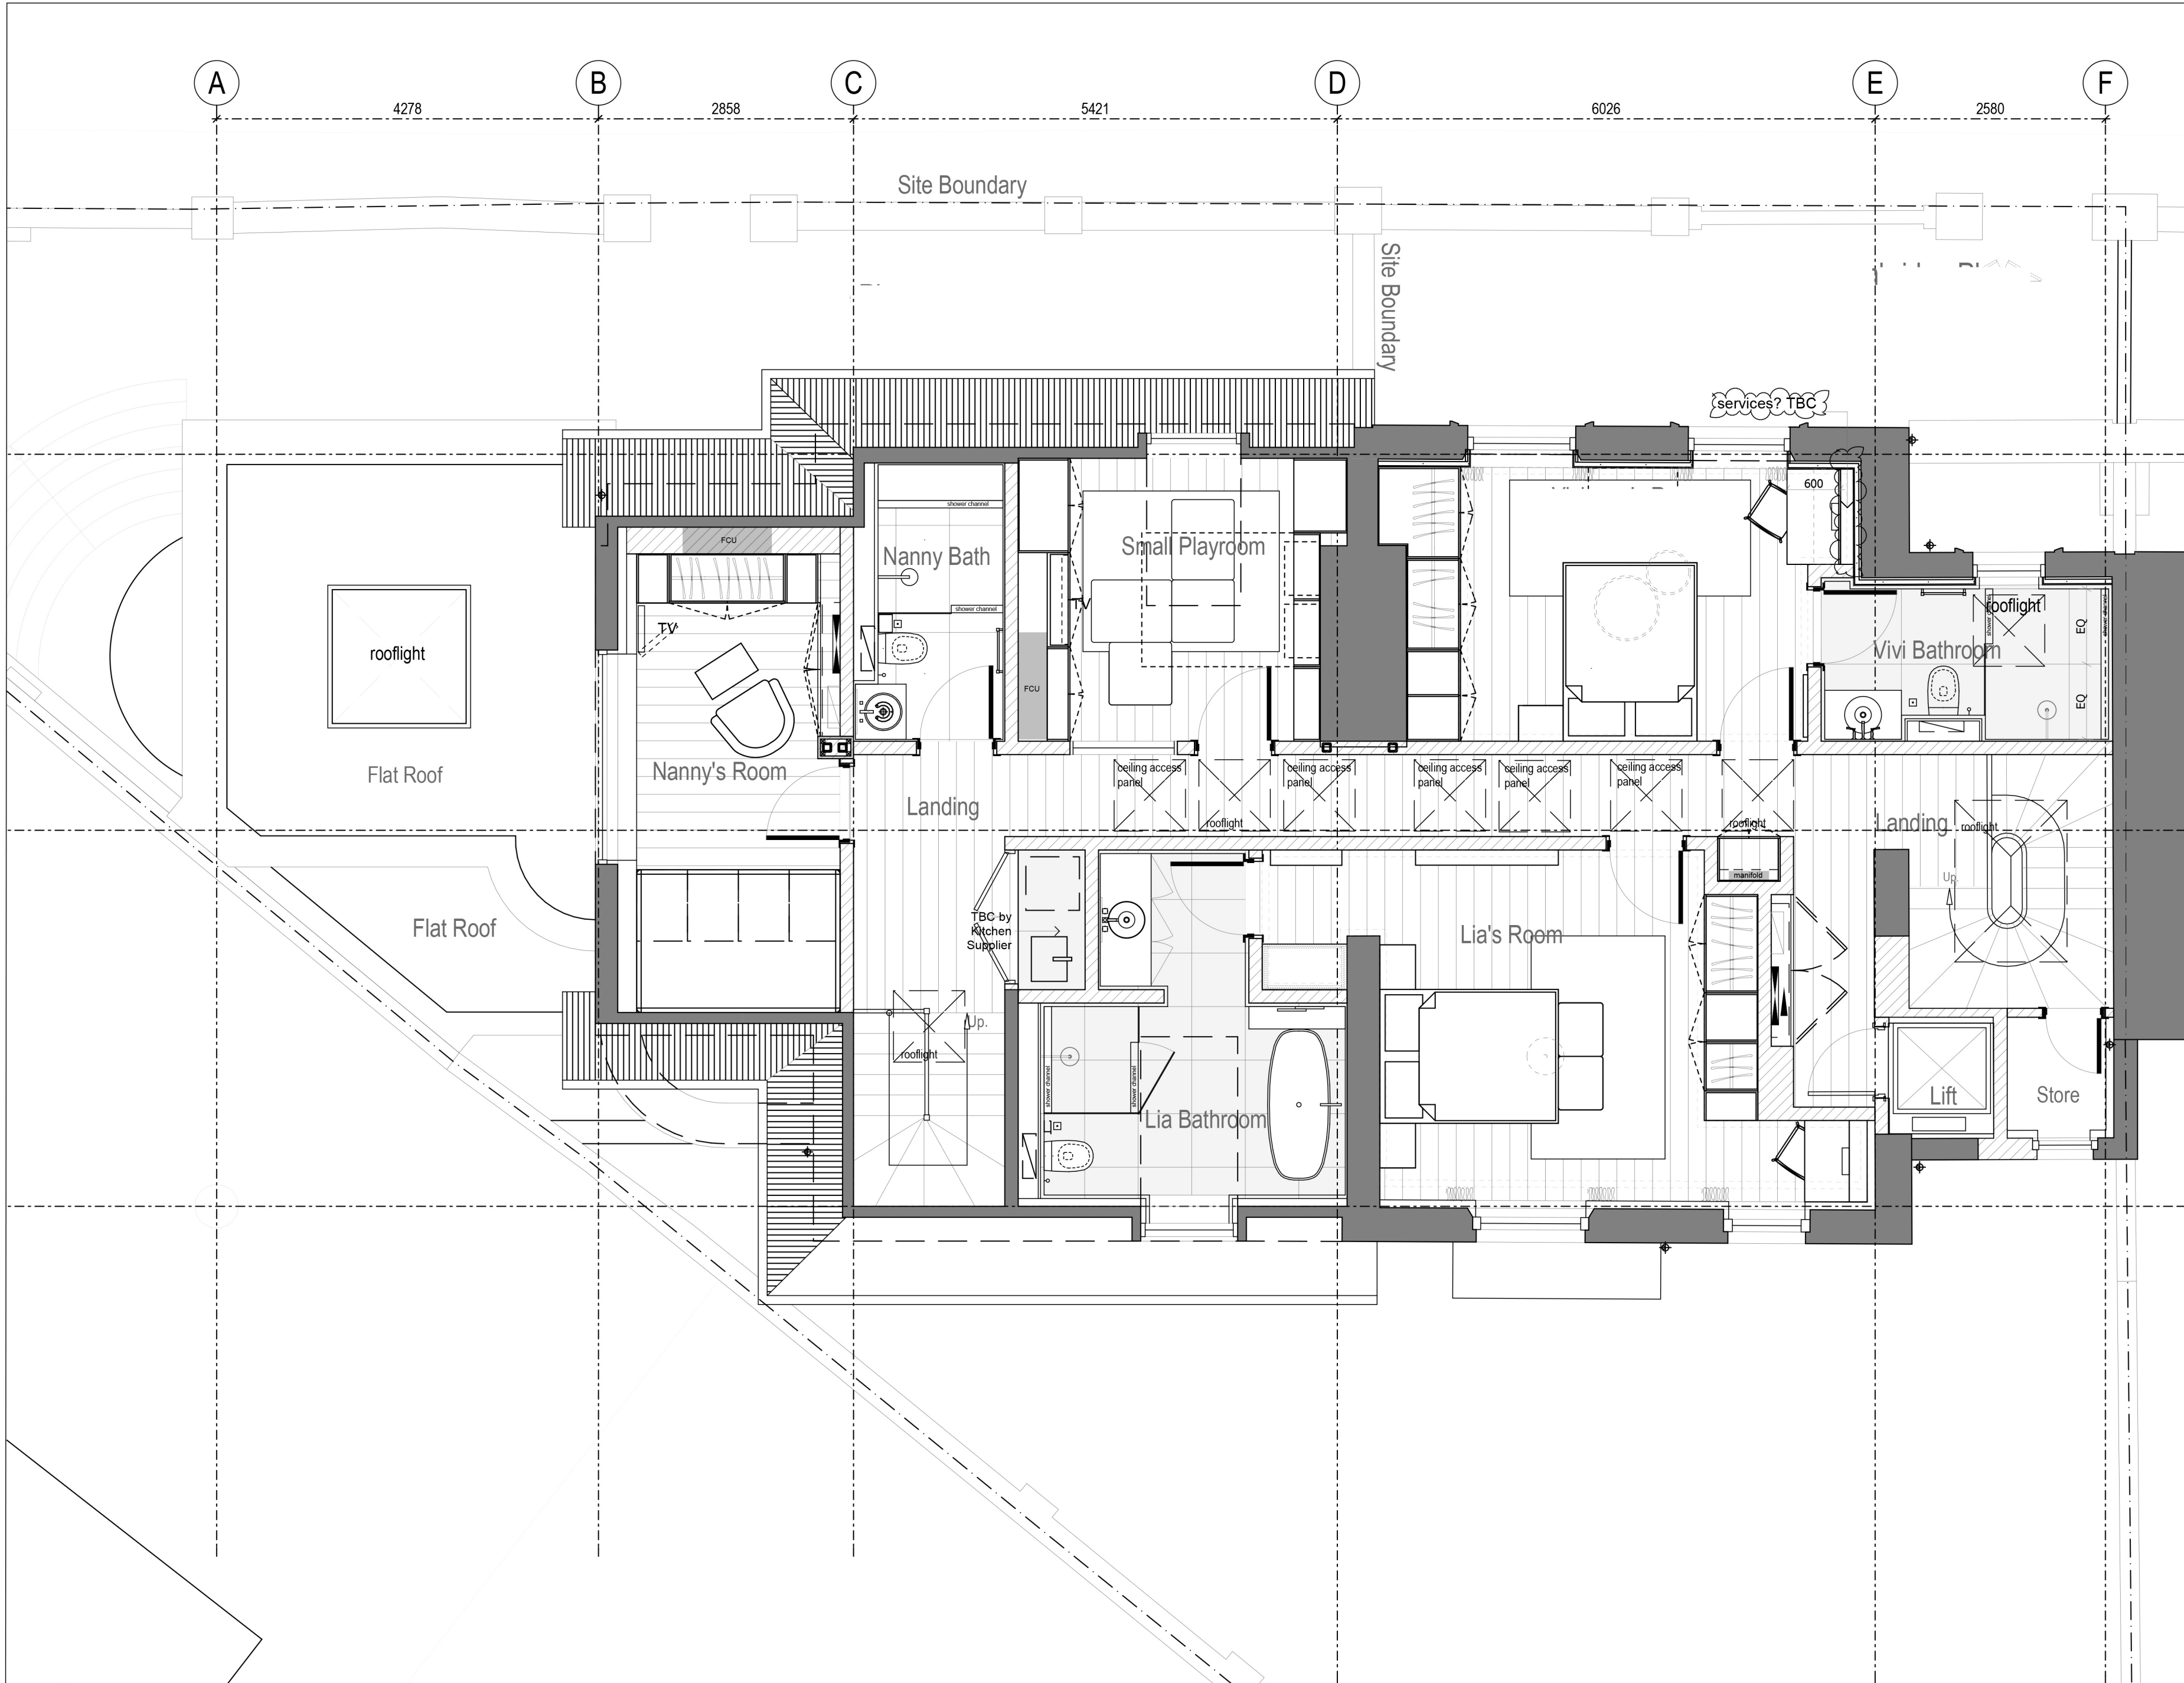

DO NOT SCALE FROM THIS DRAWING
Figured dimensions only are to be taken from this drawing. All dimensions are to be checked on site before any work is put in hand.
If in doubt, ask.

Copyright ©

Legends & Notes:

**DRAFT COPY
ONLY: NOT FOR
CONSTRUCTION**

Rev	Date	Descriptor	Athr.
-----	------	------------	-------

KN
OF

Address
Phone
Email

Project:

Client:

ANGELO MOSKOV + IRINA BEHAR

Drawing Title:

General Arrangements

Date of issue: