


Caption

- 1 Façade aluminium modules
- 2 Cruciform aluminium profile supporting the aluminium modules
- 3 Secondary structure
- 4 Angle iron
- 5 Insulation
- 6 Waterproofing
- 7 Steel sheet
- 8 Steel bracket
- 9 Steel cladding
- 10 Insulation
- 11 Steel panel
- 12 Wooden slats
- 13 Wooden ceiling structure
- 14 Suspension structure
- 15 Gutter
- 16 Adjustable metallic structure
- 17 Glazed façade
- 18 Glazed façade structure
- 19 Doormat
- 20 Concrete screed
- 21 Concrete slab
- 22 Concrete wall
- 23 Vertical insulation
- 24 Drainage channel
- 25 Concrete screed on transition slab
- 26 Transition slab
- 27 Concrete screed on the ground

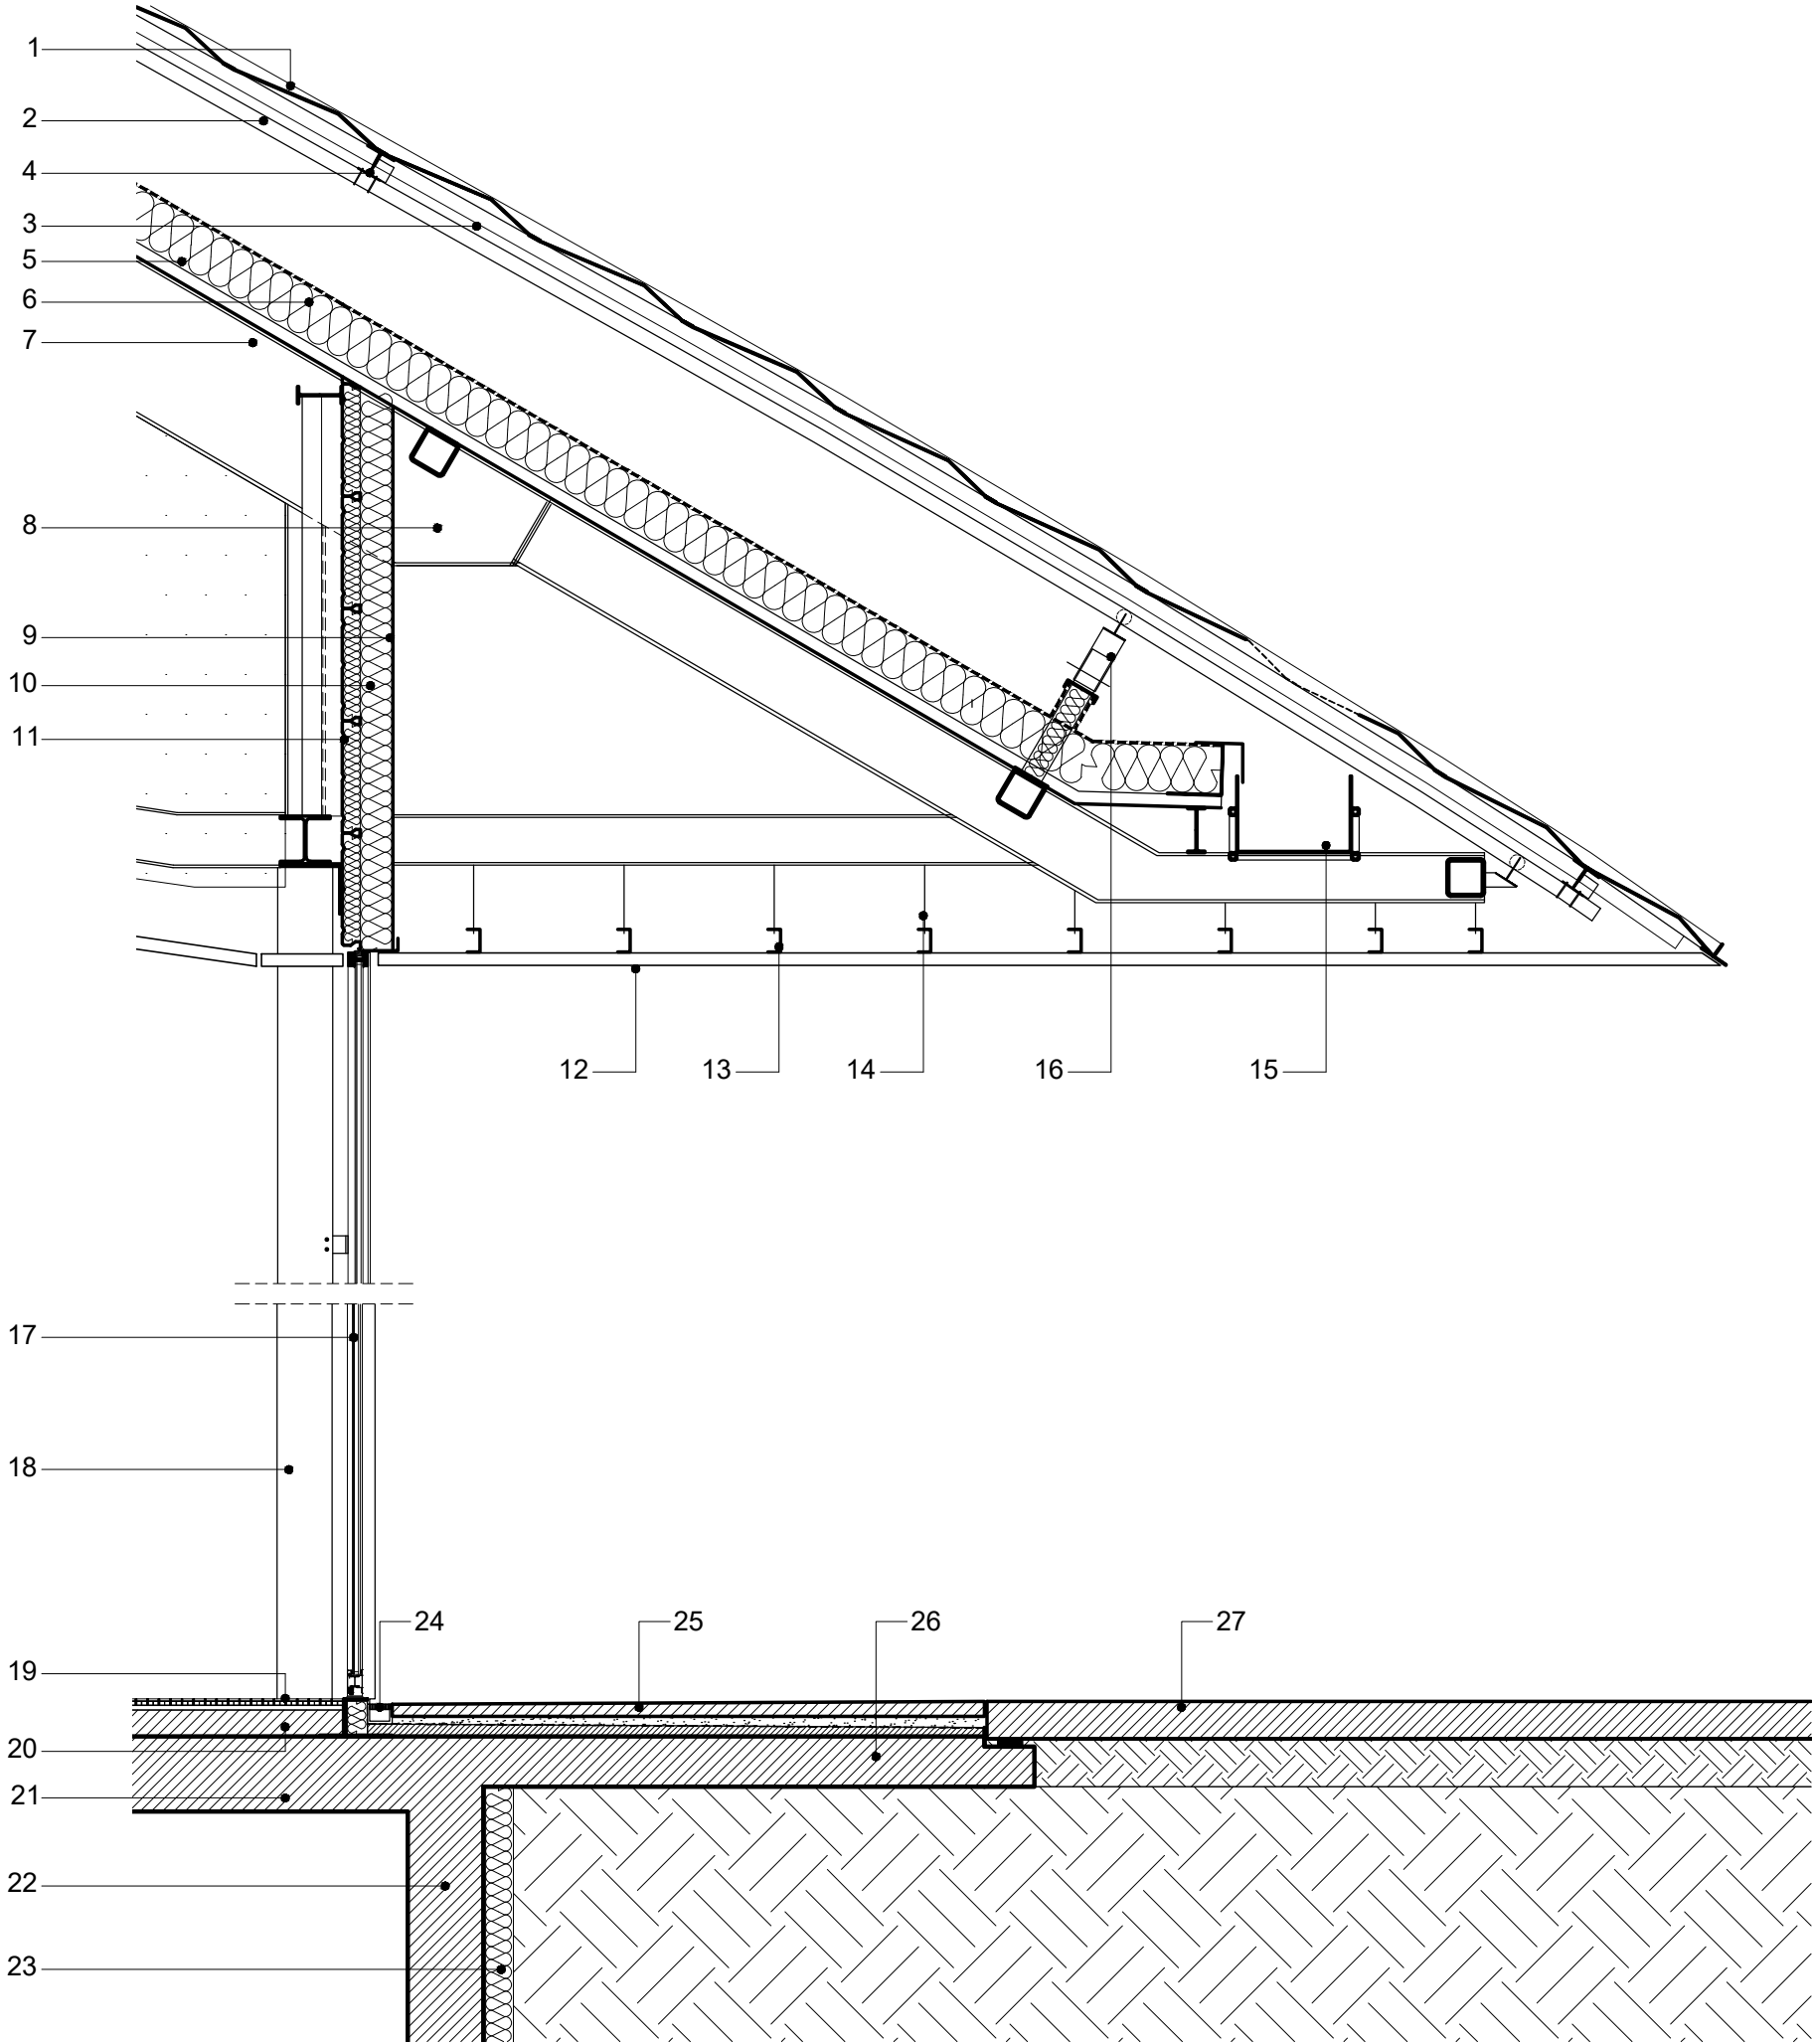

Detailed section, lobby façade and roof

