

CAMPING SITE



BLUEBERRY BICYCLE ROUTE



OUTDOOR ACTIVITIES





CAMP-DE-TOUAGE
SERVICES CENTER

THE SMALL WOOD LUMP



AERIAL VIEW OF LAKE SAINT-JEAN


DEVELOPMENT OF THE TERRITORY -
TO DRAW A CONNECTION BETWEEN HISTORY, PROGRAM AND NATURE

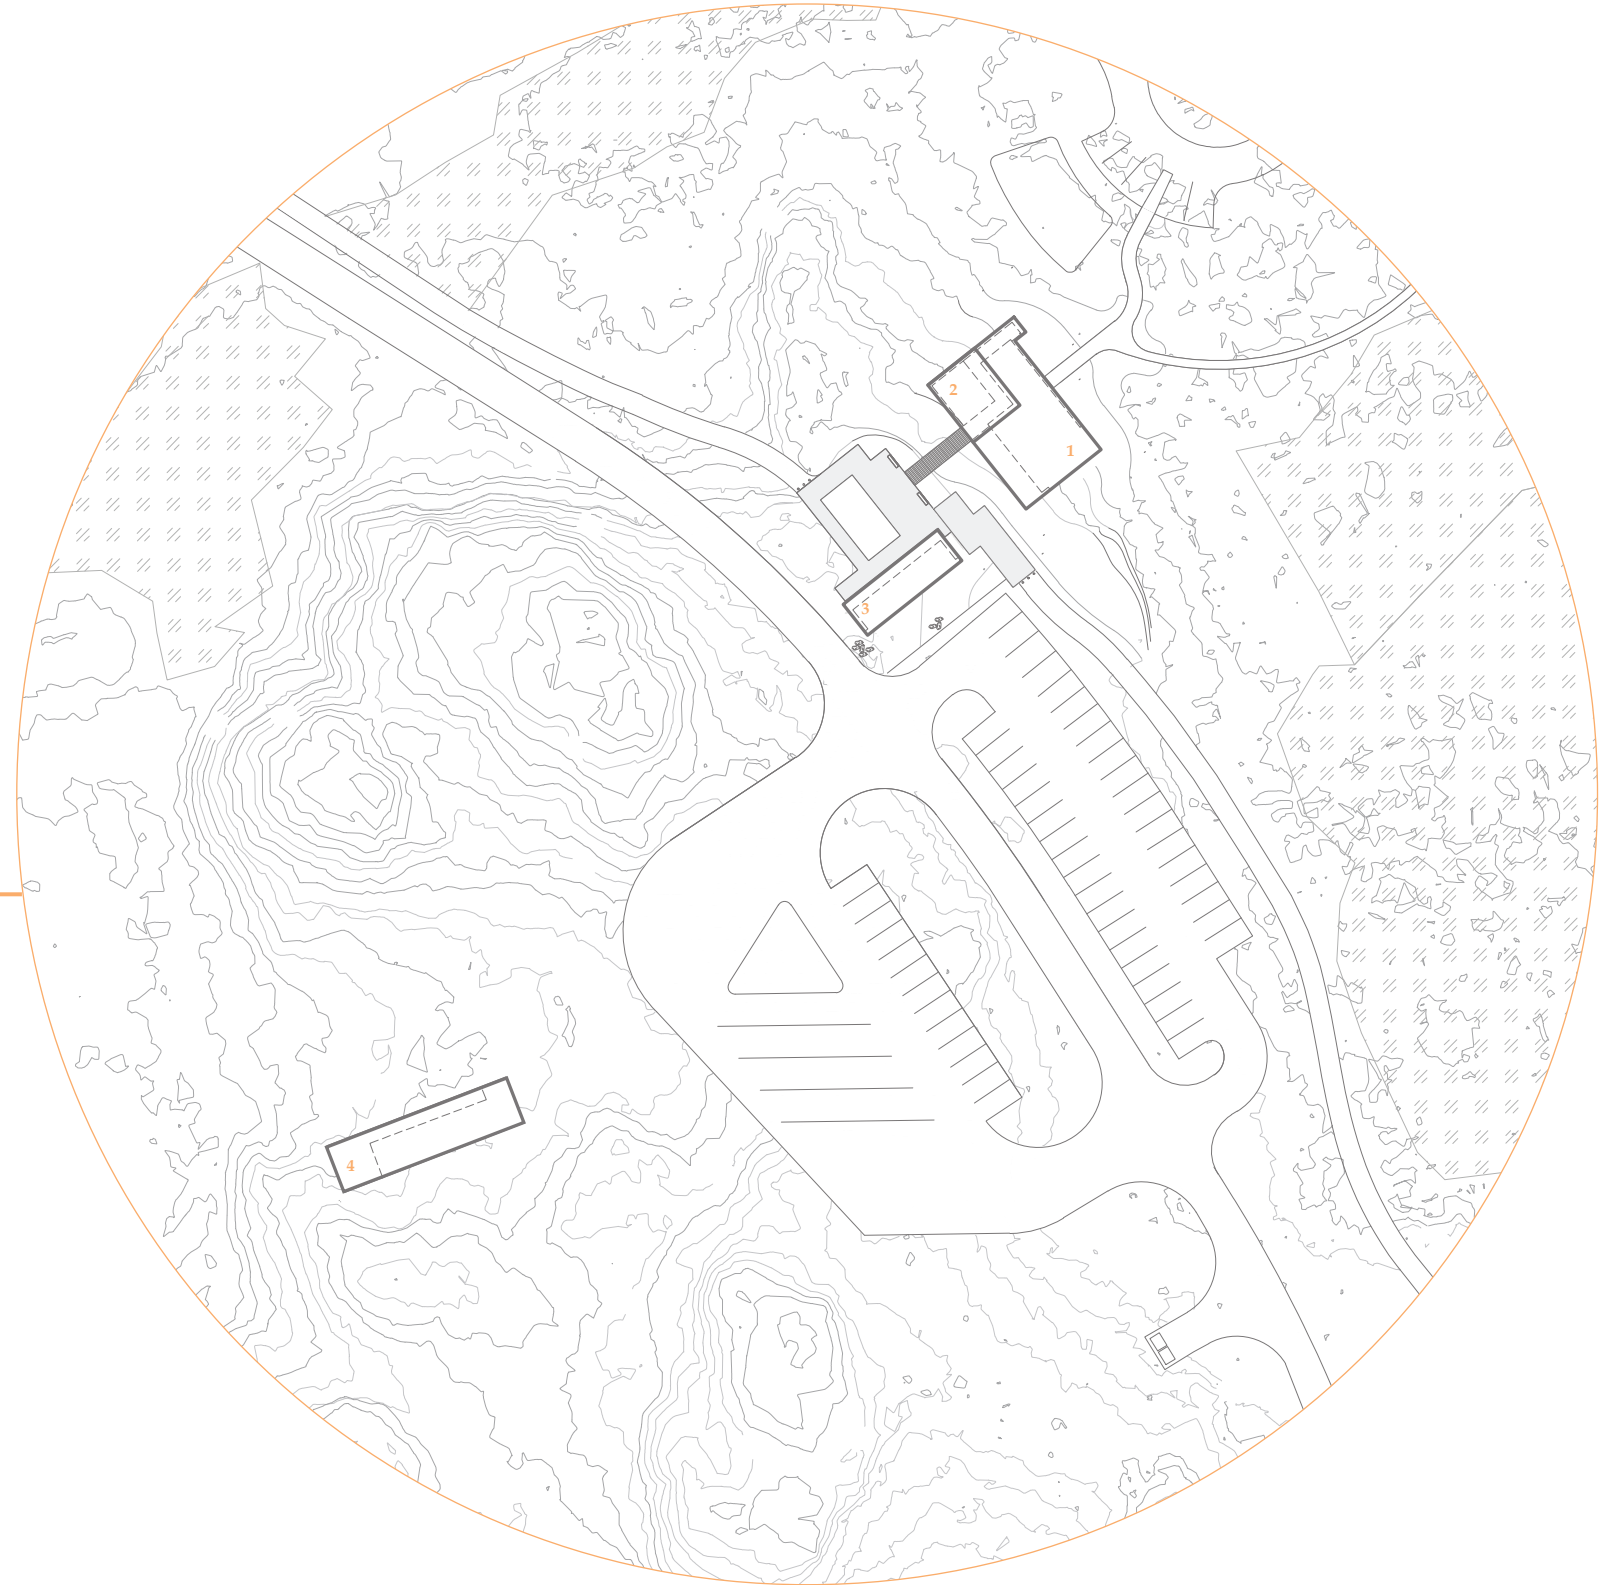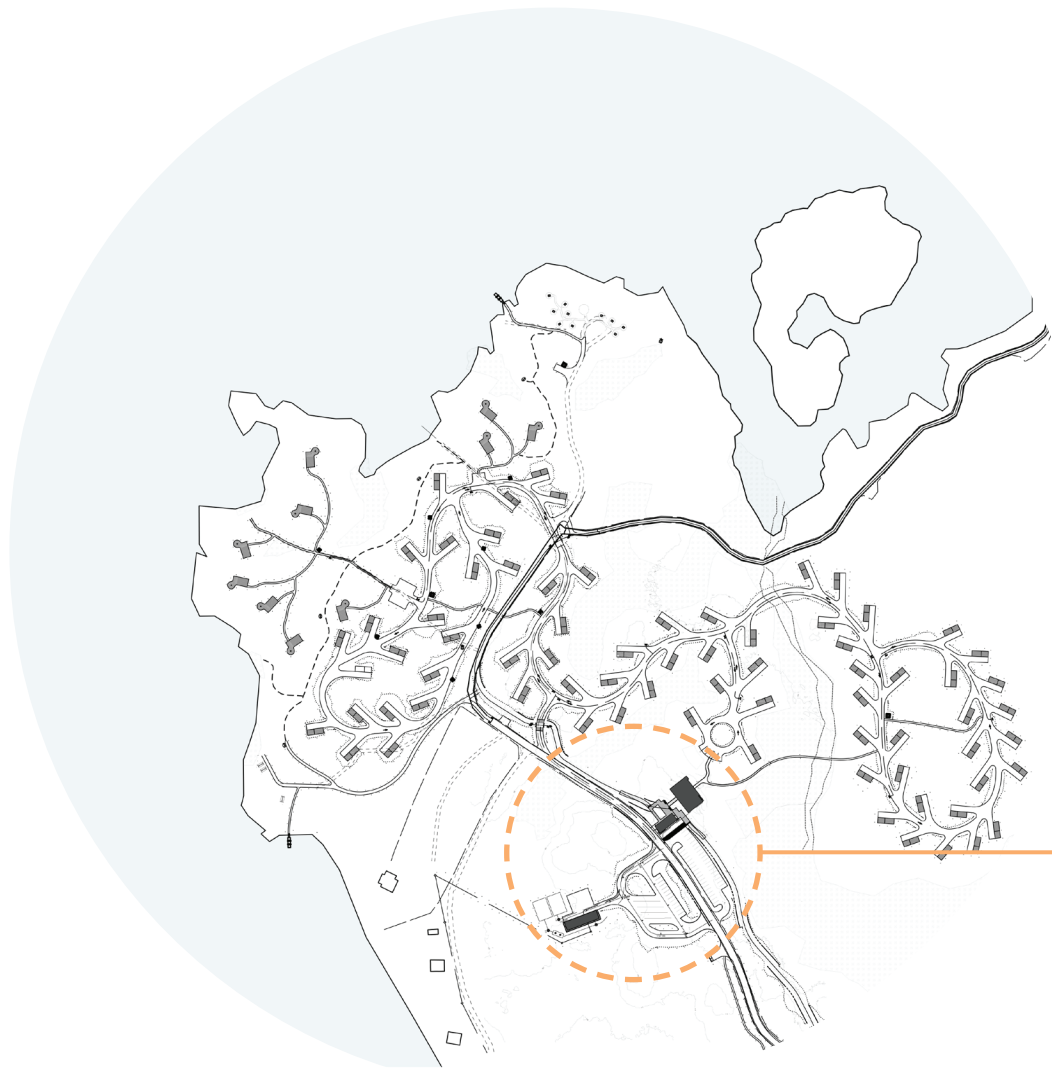


- 1 SERVICES CENTER
- 2 VERANDA
- 3 LEAD-TO
- 4 WORKSHOP




IMPLANTATION PLAN

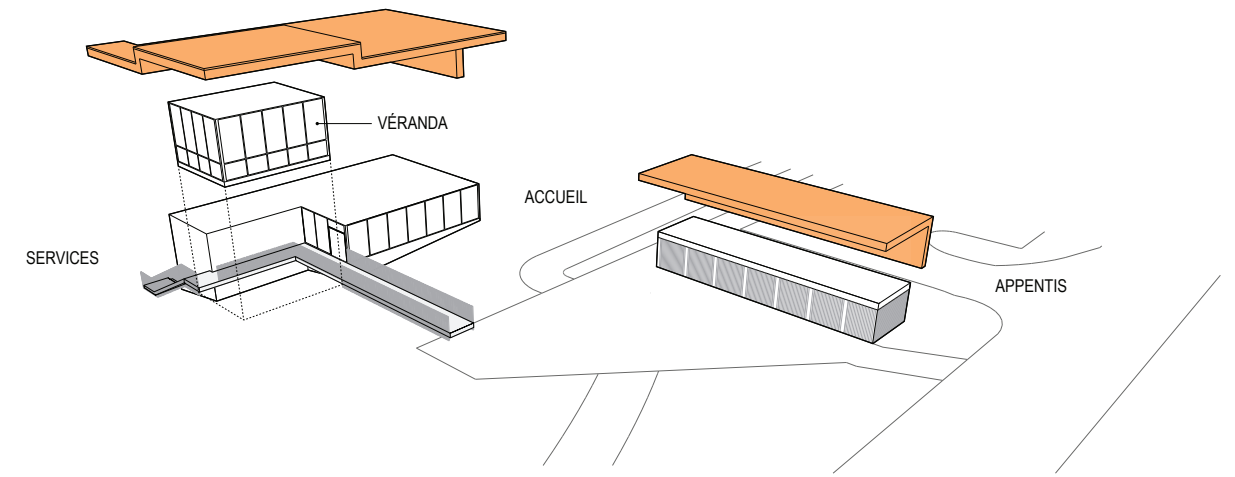



CANOPIED ROOF HOUSING THE VARIOUS USES

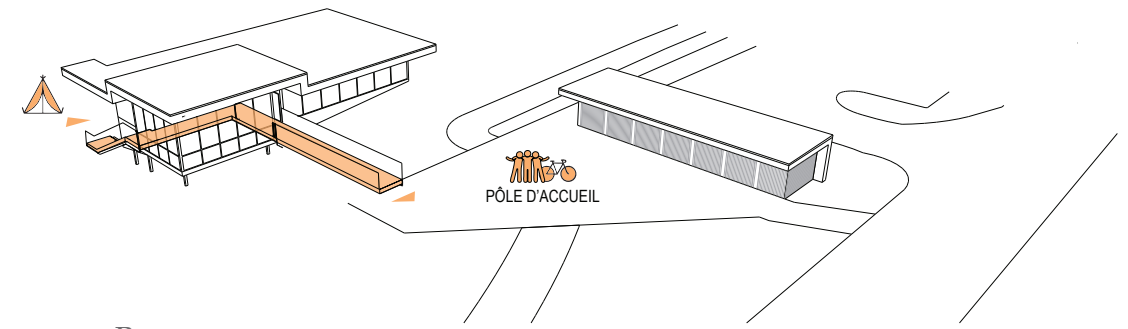


BRIDGE, TRACING THE LINK BETWEEN THE RECEPTION AND THE CAMPSITE

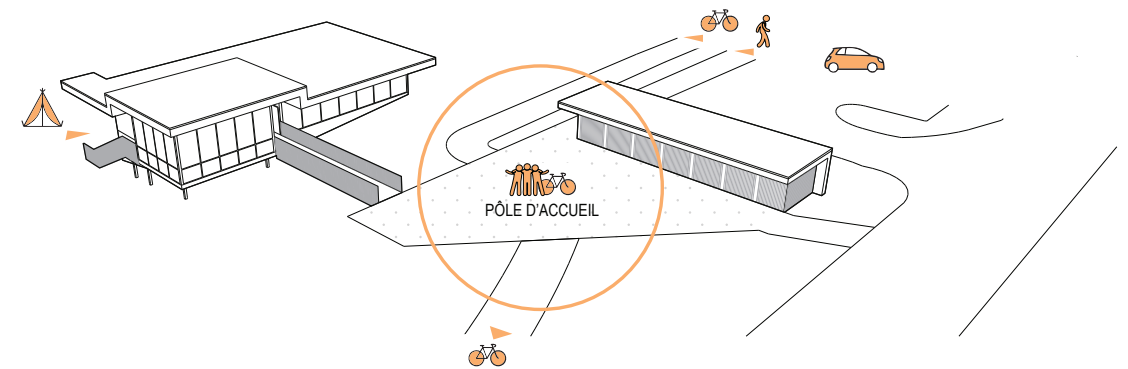


MULTIFUNCTIONAL RECEPTION CENTER

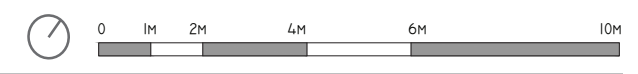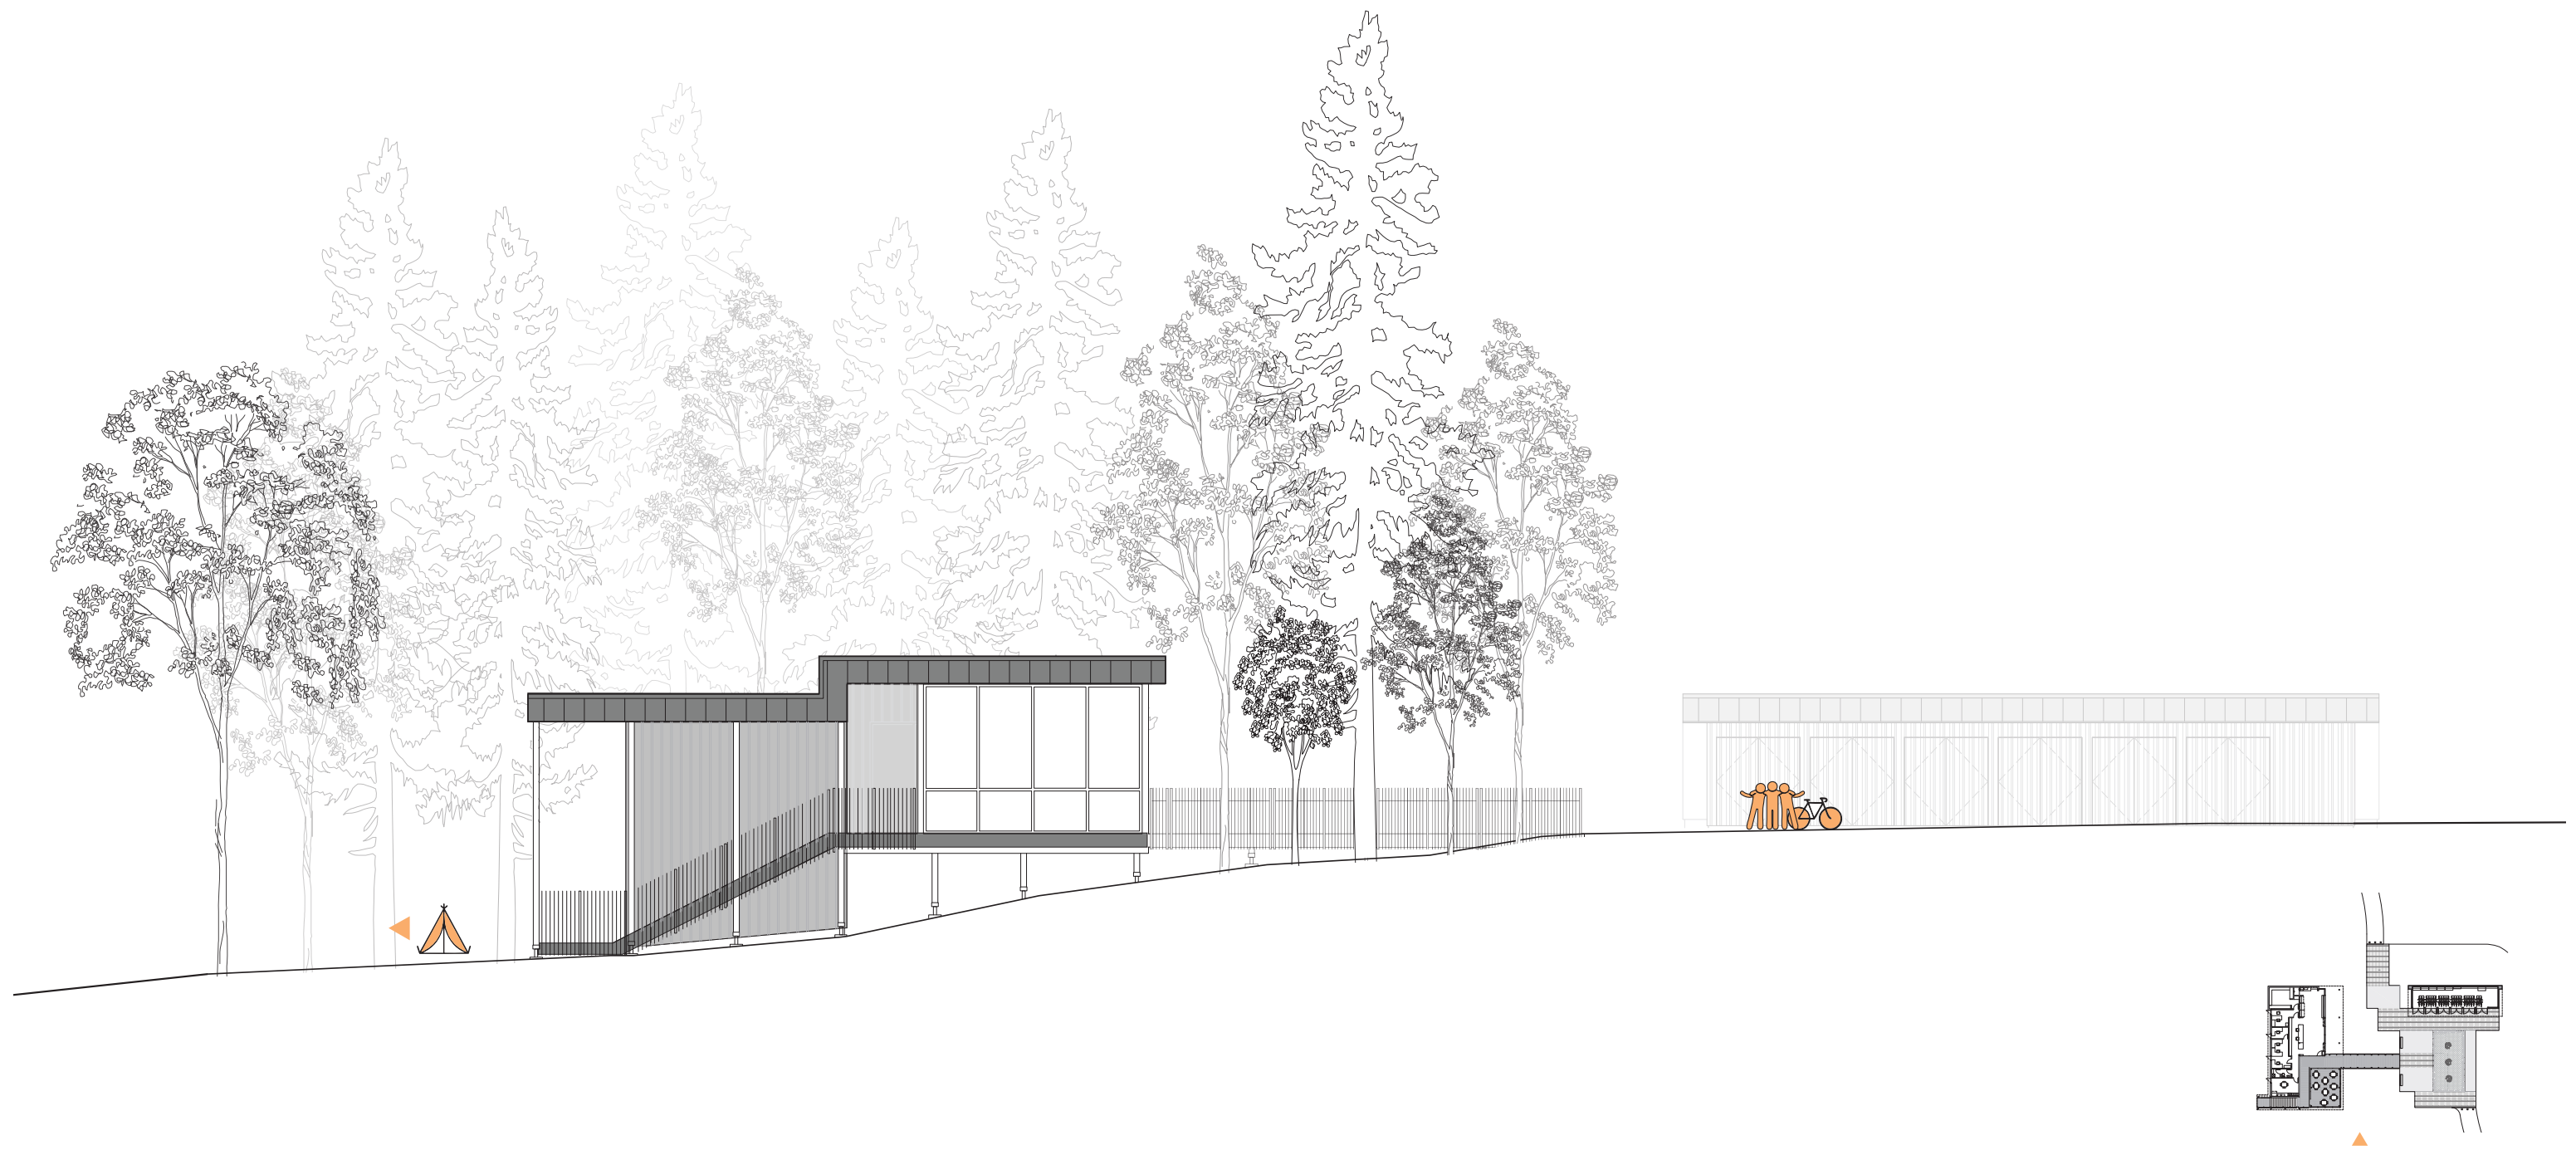


ELEVATION

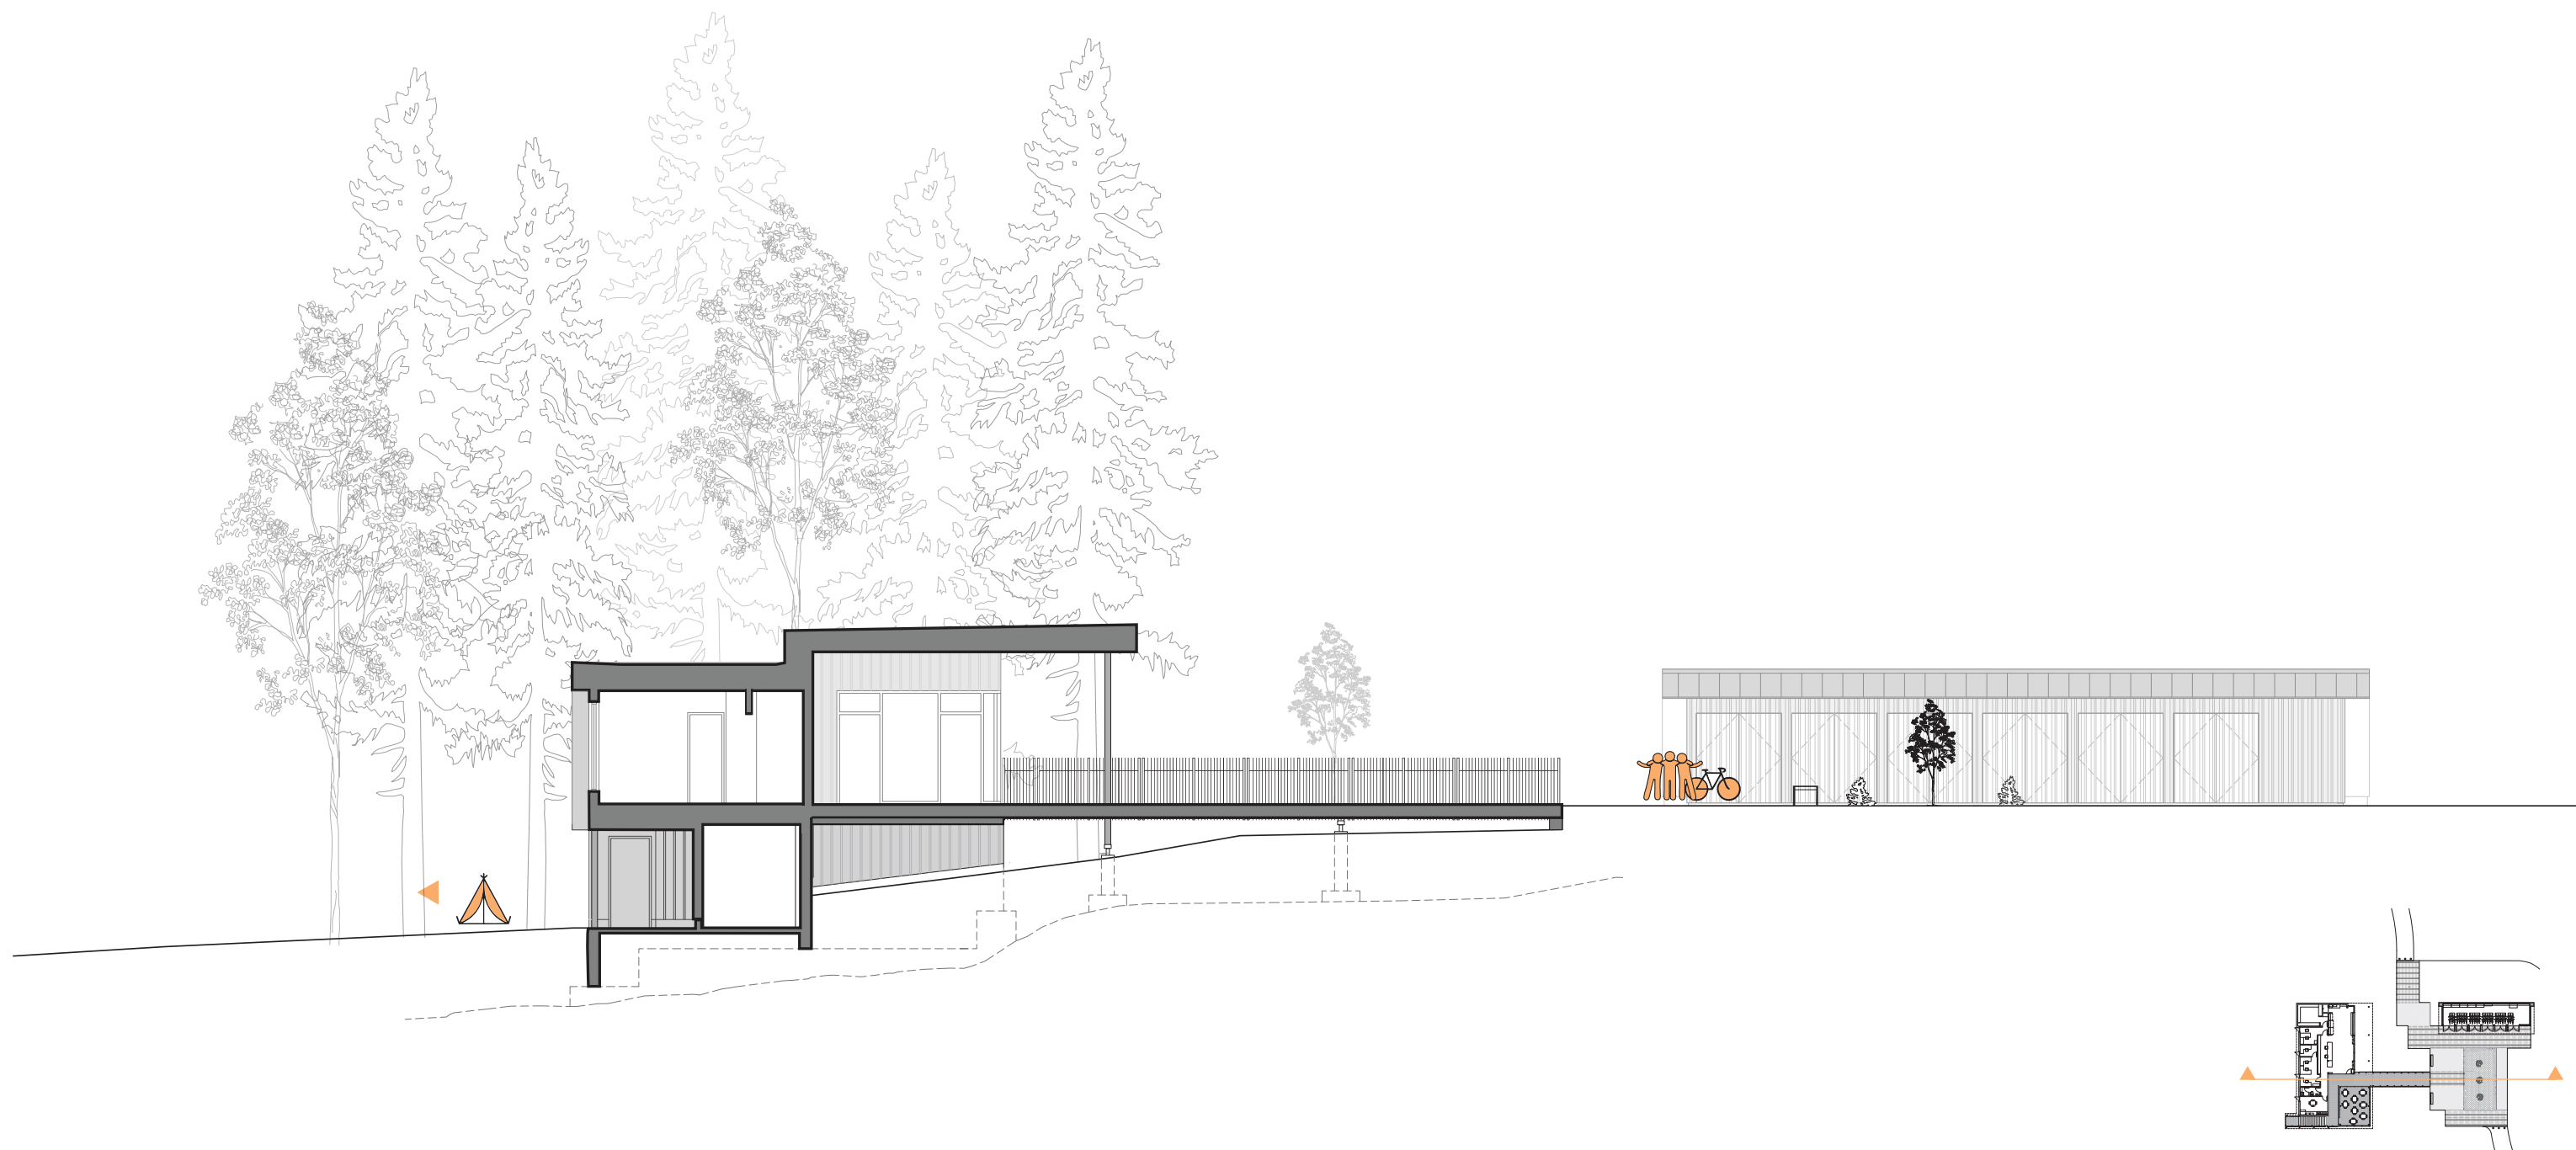


LONGITUDINAL SECTION - WALKWAY

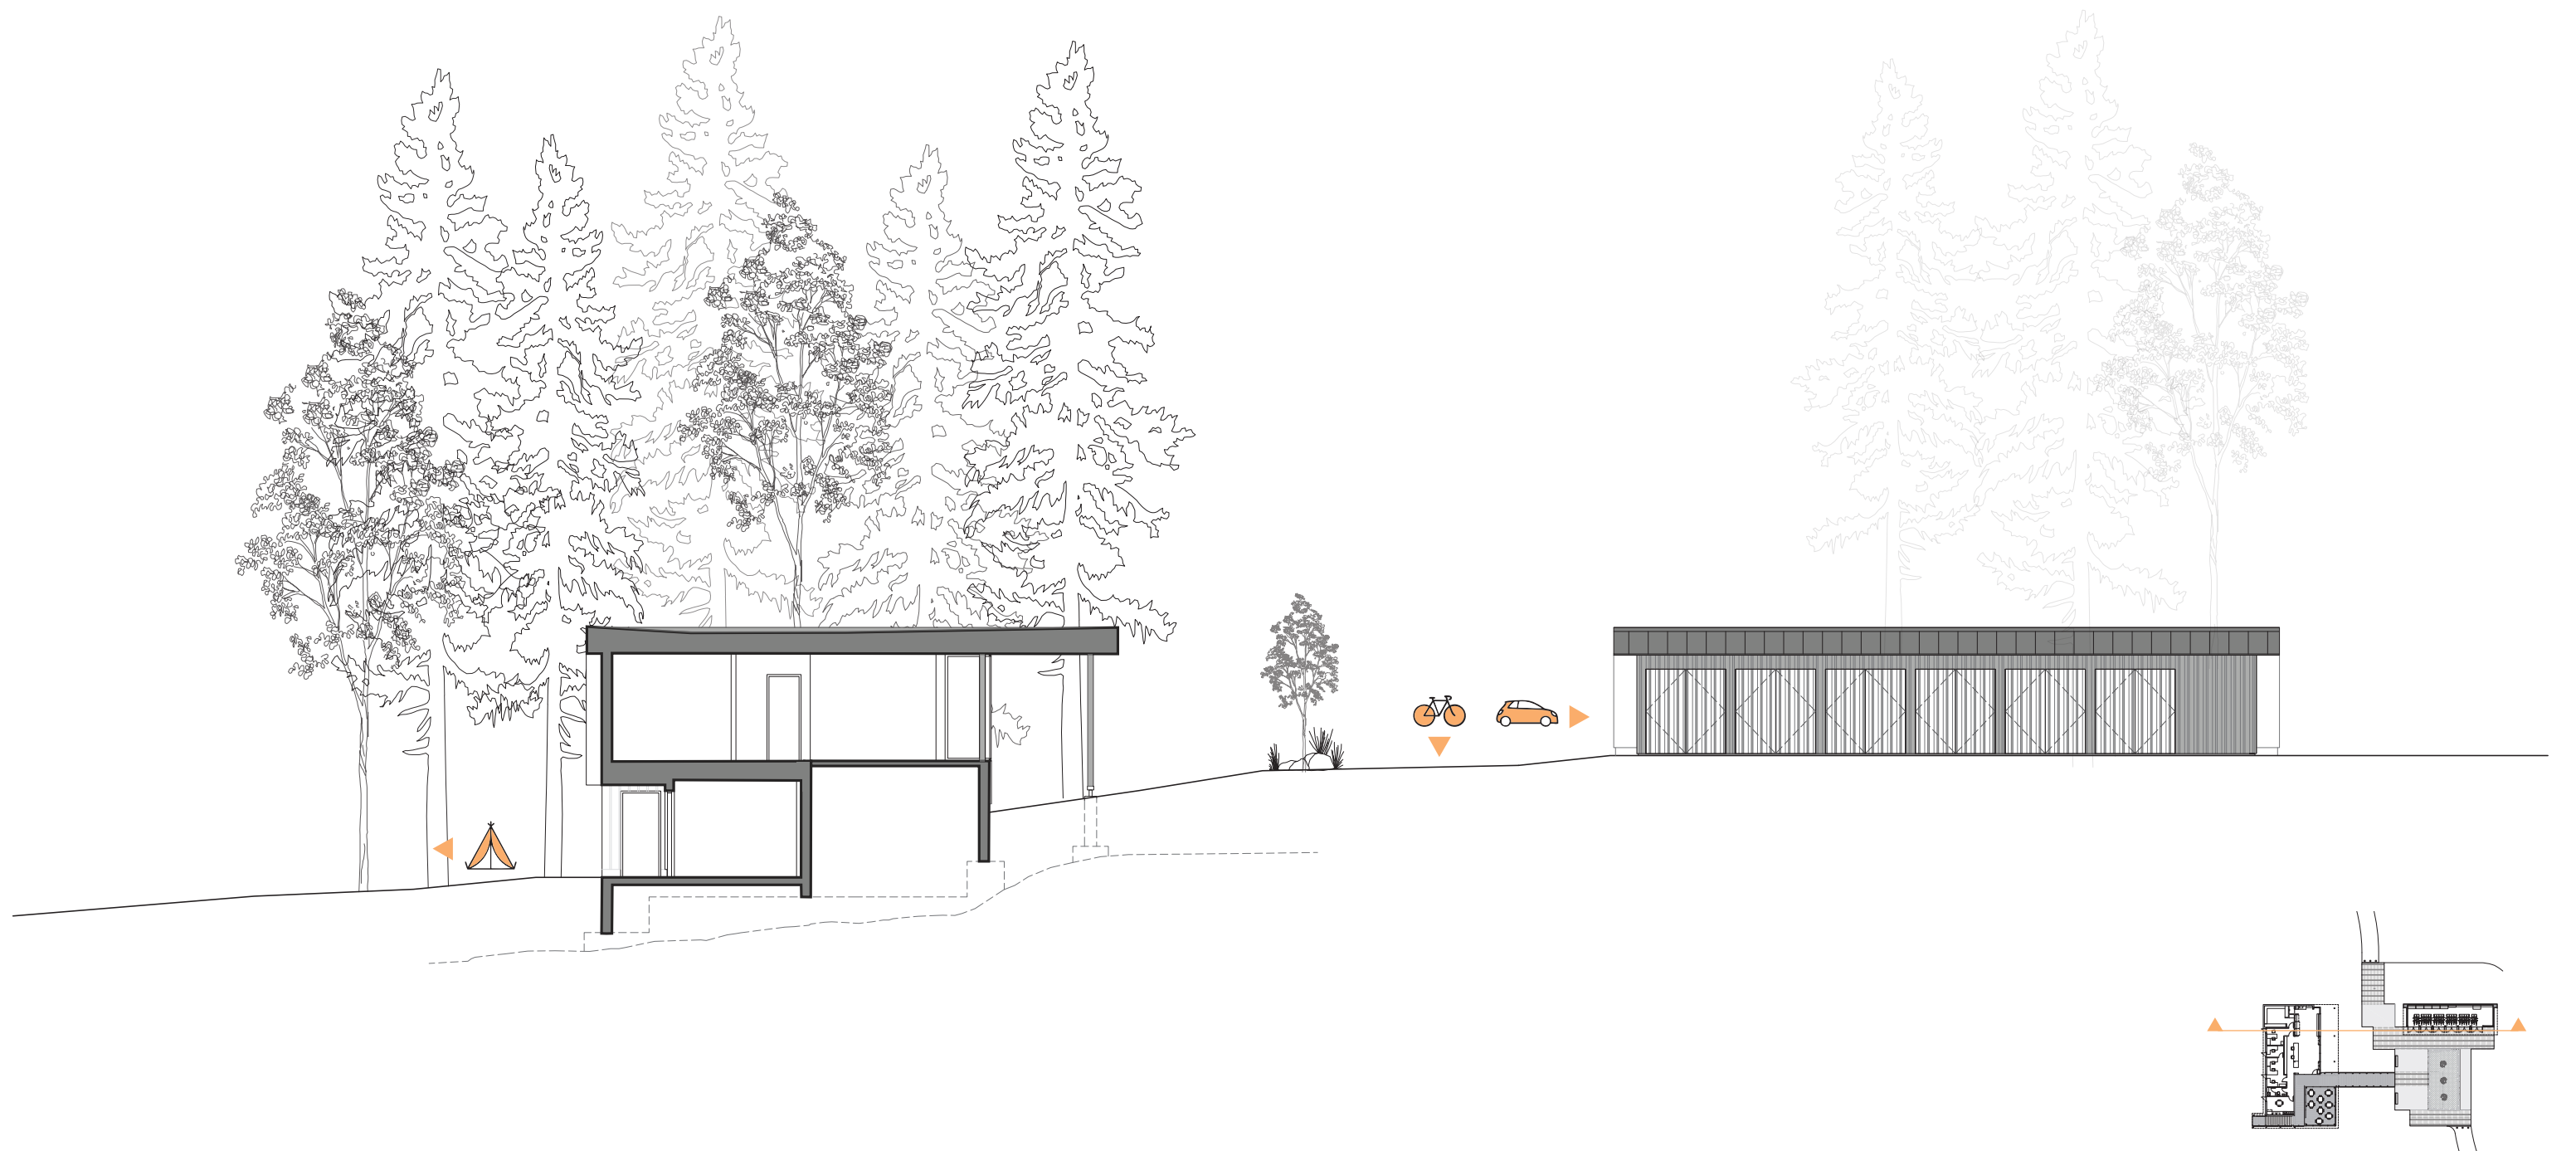

SECTION - SERVICE CENTER ELEVATION AND APENTIS

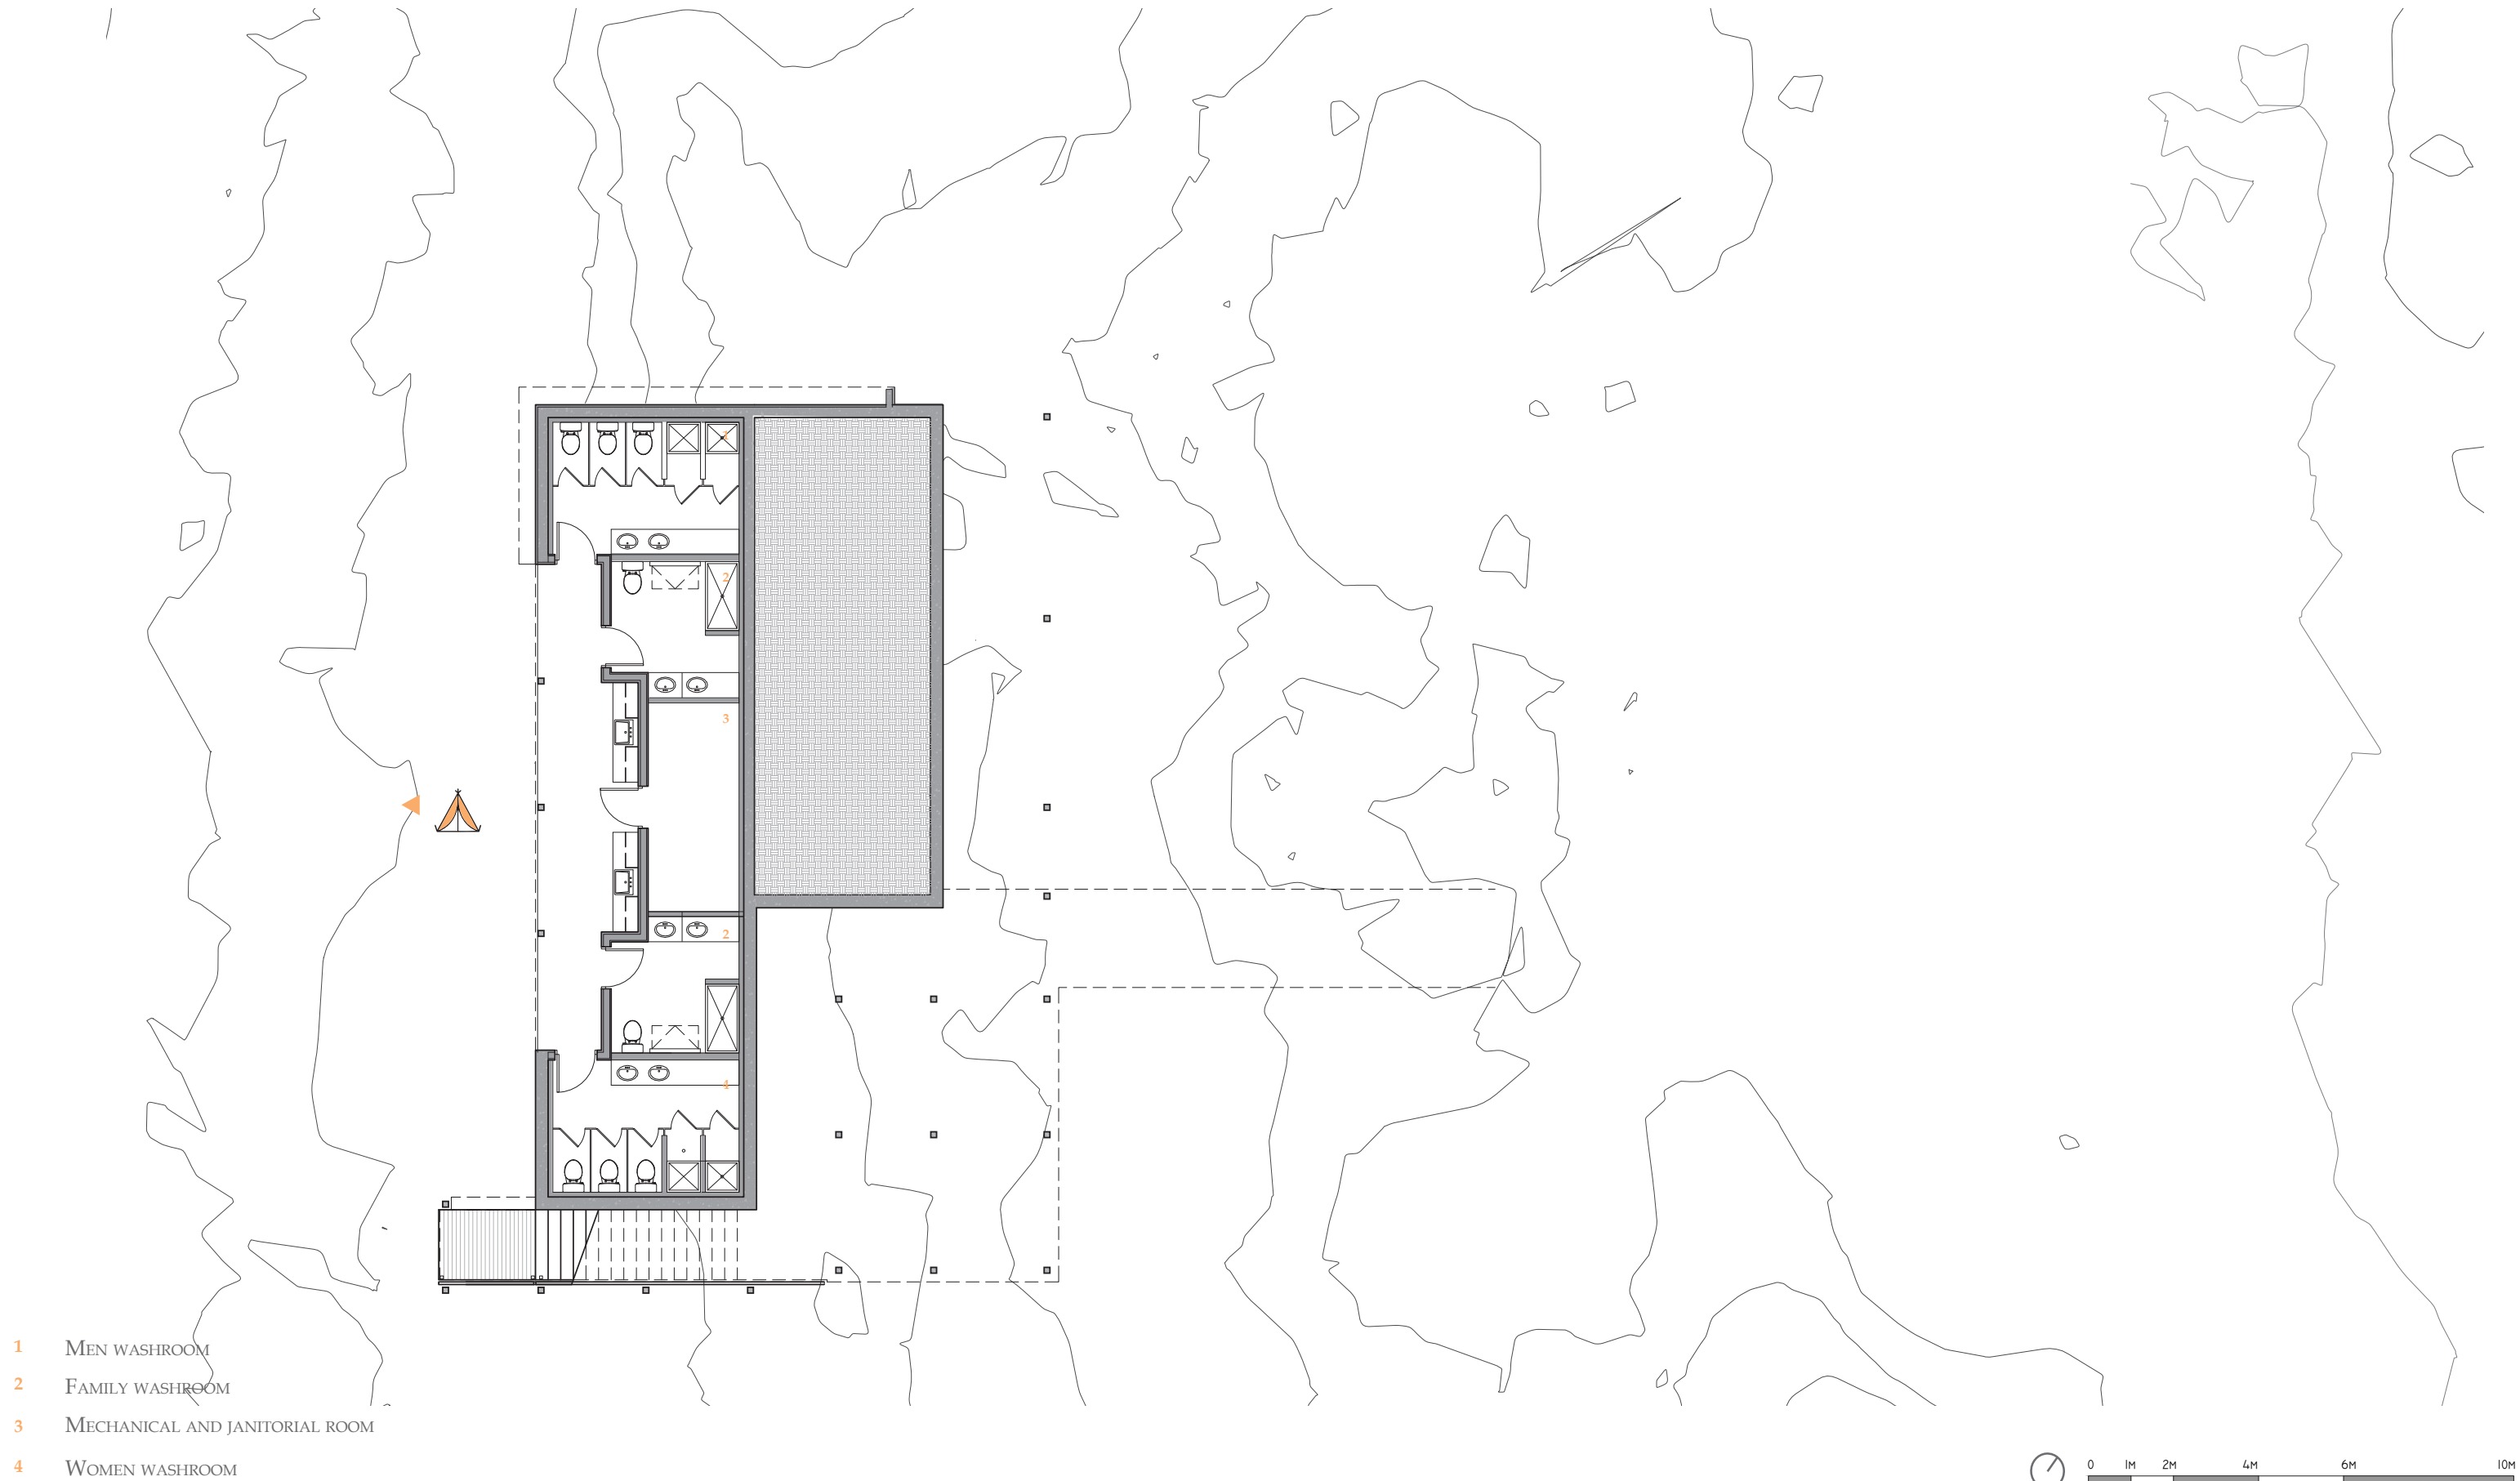

- 1 VERANDA
- 2 RECEPTION
- 3 STORE
- 4 WAREHOUSE
- 5 ADMINISTRATIVE DESK
- 6 EMPLOYEE ROOM
- 7 NAUTICAL WAREHOUSE
- 8 BIKE LOCKER
- 9 APENTIS ICE AND WOOD

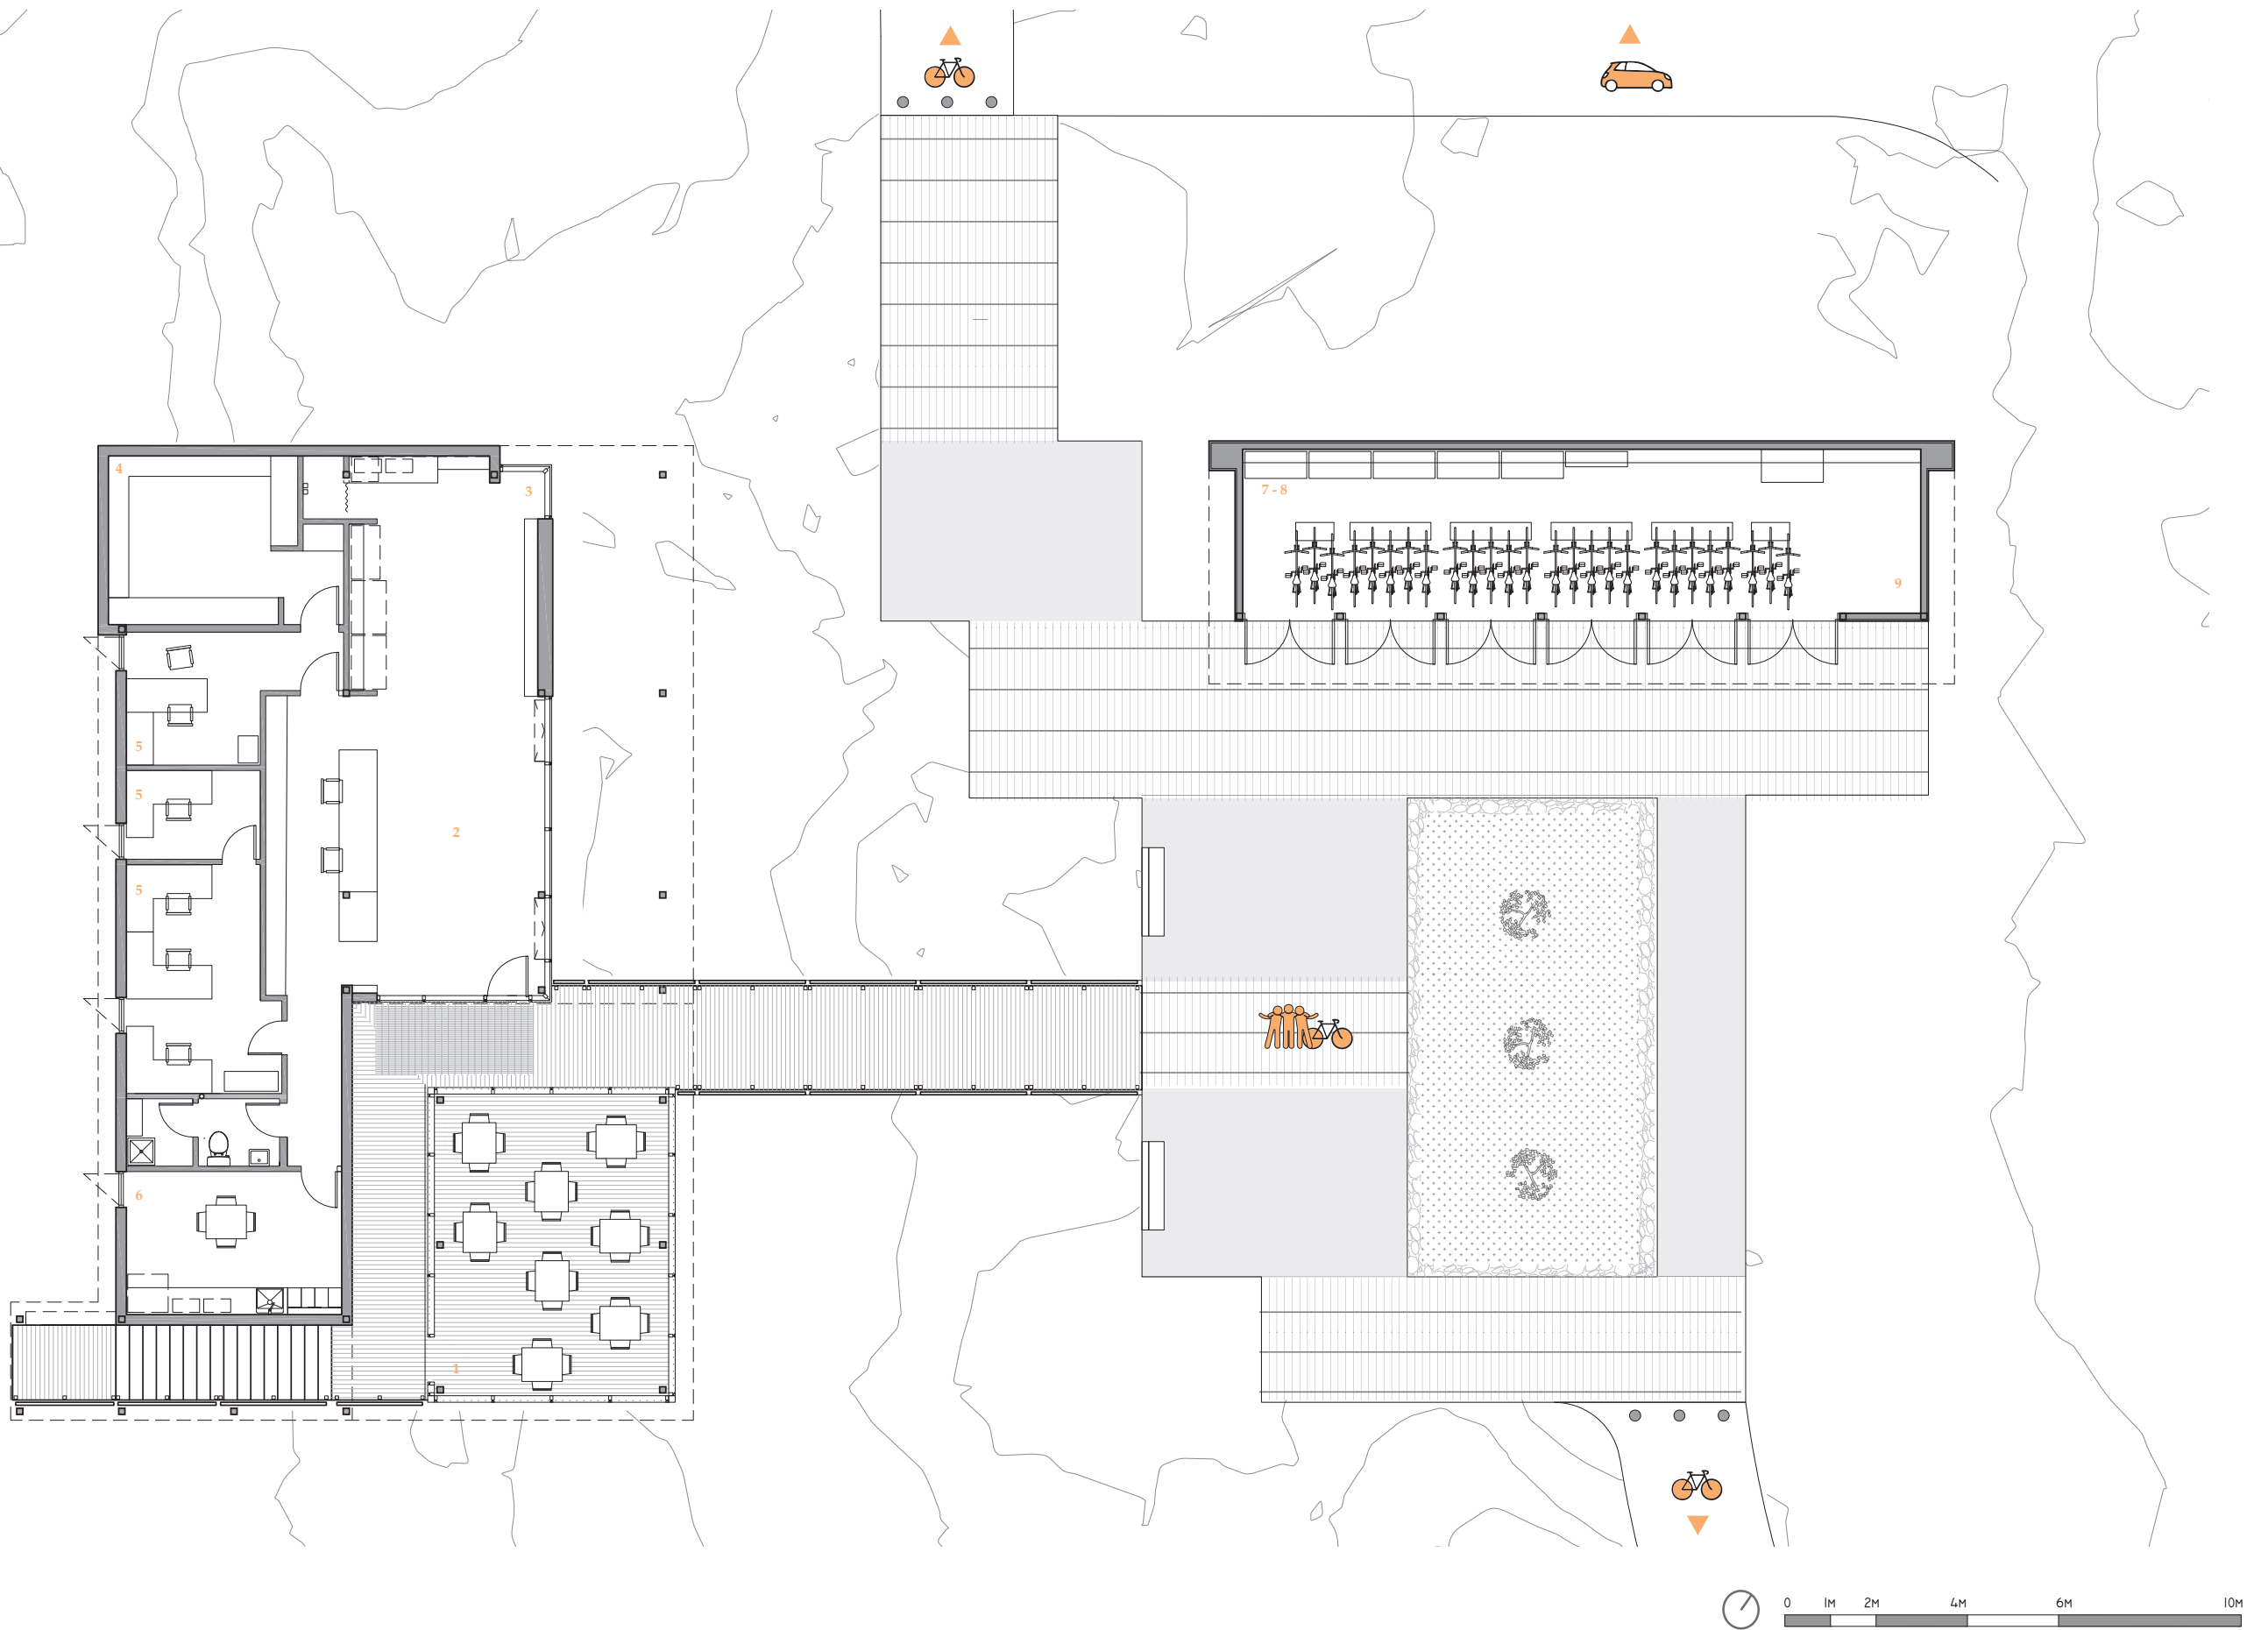

LEVEL PLAN 1