




FIRST FLOOR PLAN

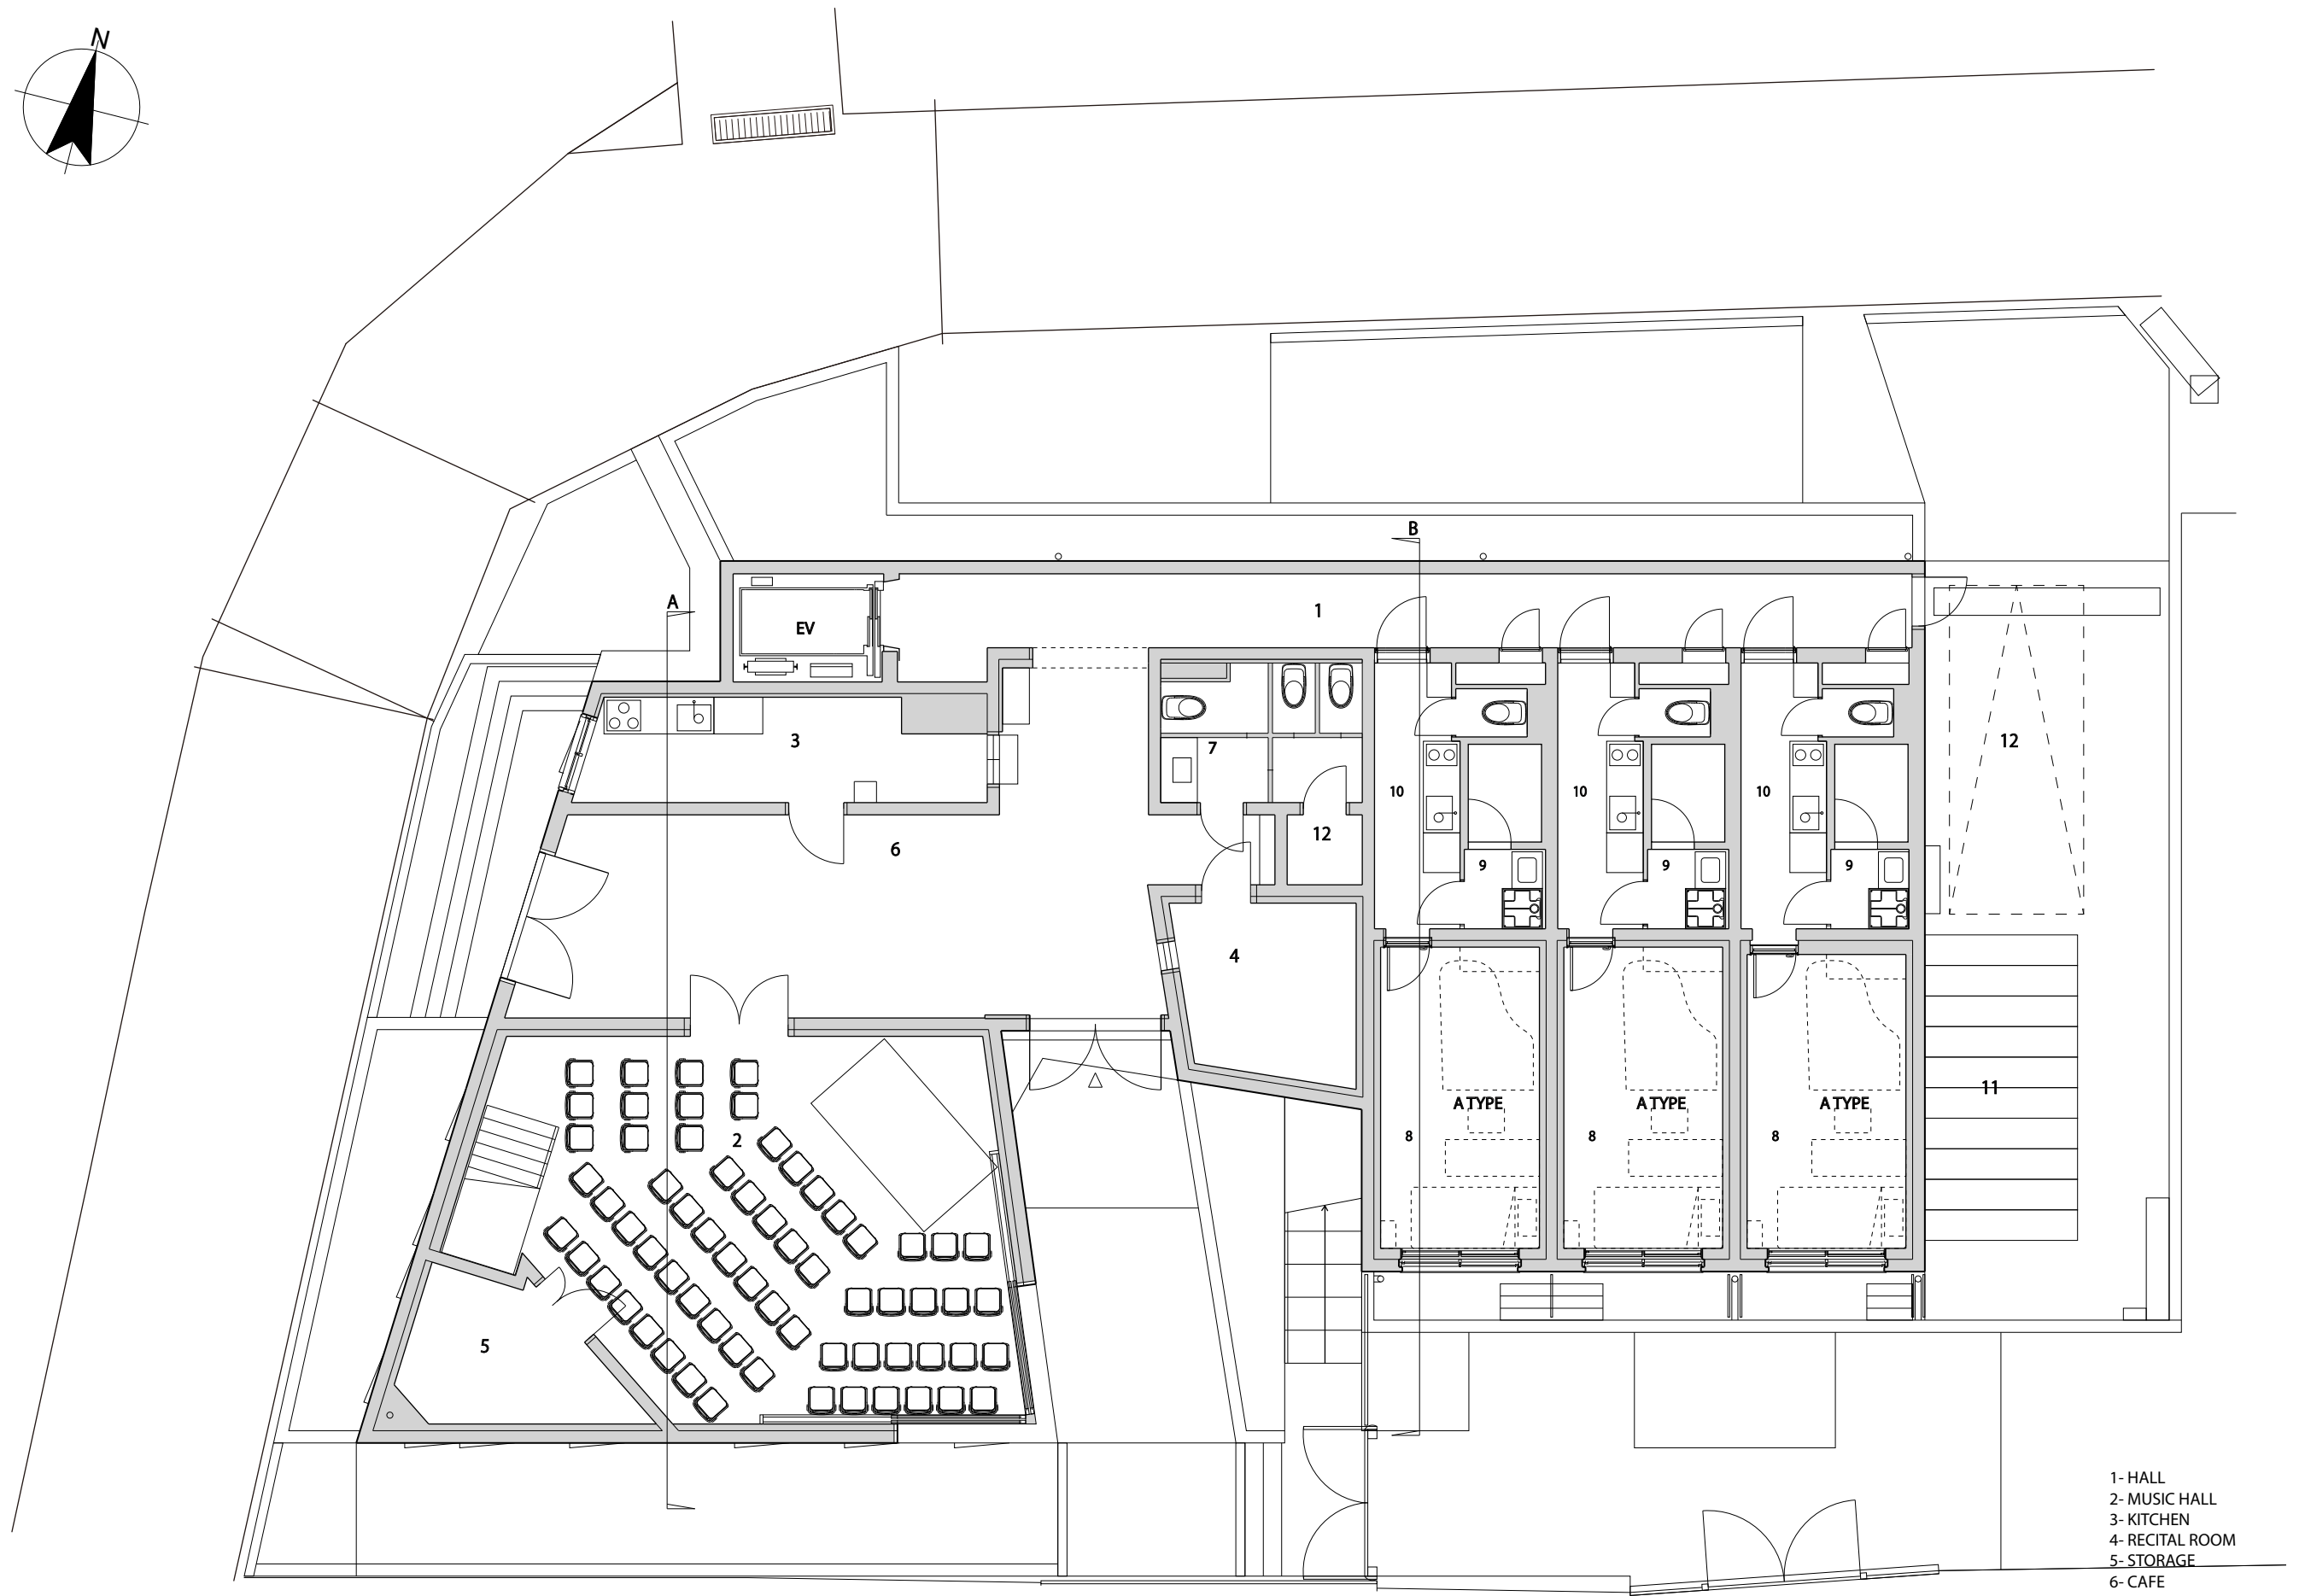

- 1- HALL
- 2- MUSIC HALL
- 3- KITCHEN
- 4- RECITAL ROOM
- 5- STORAGE
- 6- CAFE
- 7- BATHROOM
- 8- APARTMENT
- 9- WASHROOM
- 10- KITCHEN
- 11- BIKE PARKING
- 12- PARKING


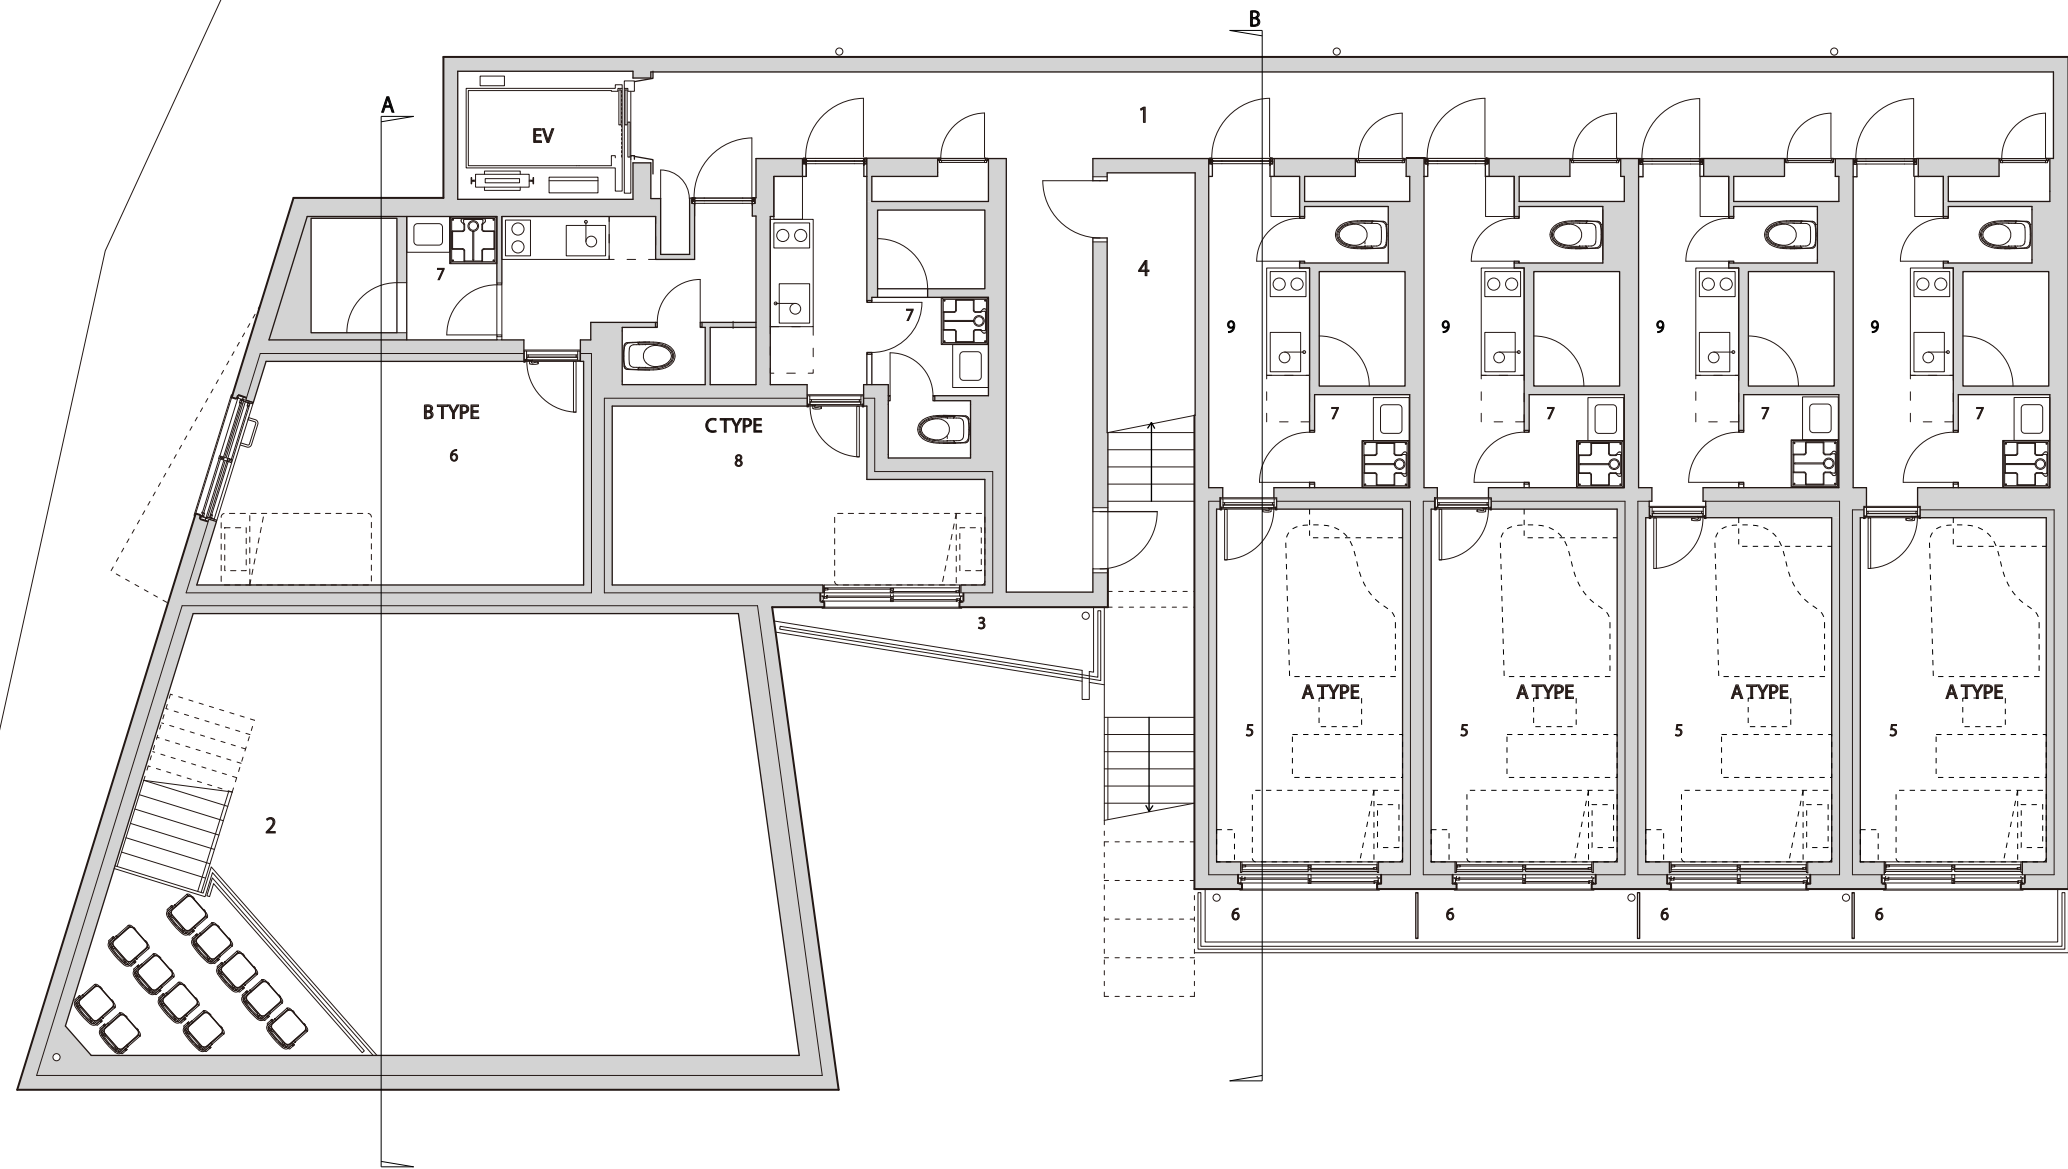


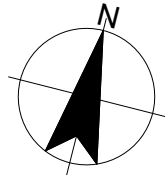

- 1- HALL
- 2- MUSIC HALL
- 3- BALCONY
- 4- STORAGE
- 5- APARTMENT
- 6- APARTMENT
- 7- WASHROOM
- 8- APARTMENT
- 9- KITCHEN

SECOND FLOOR PLAN





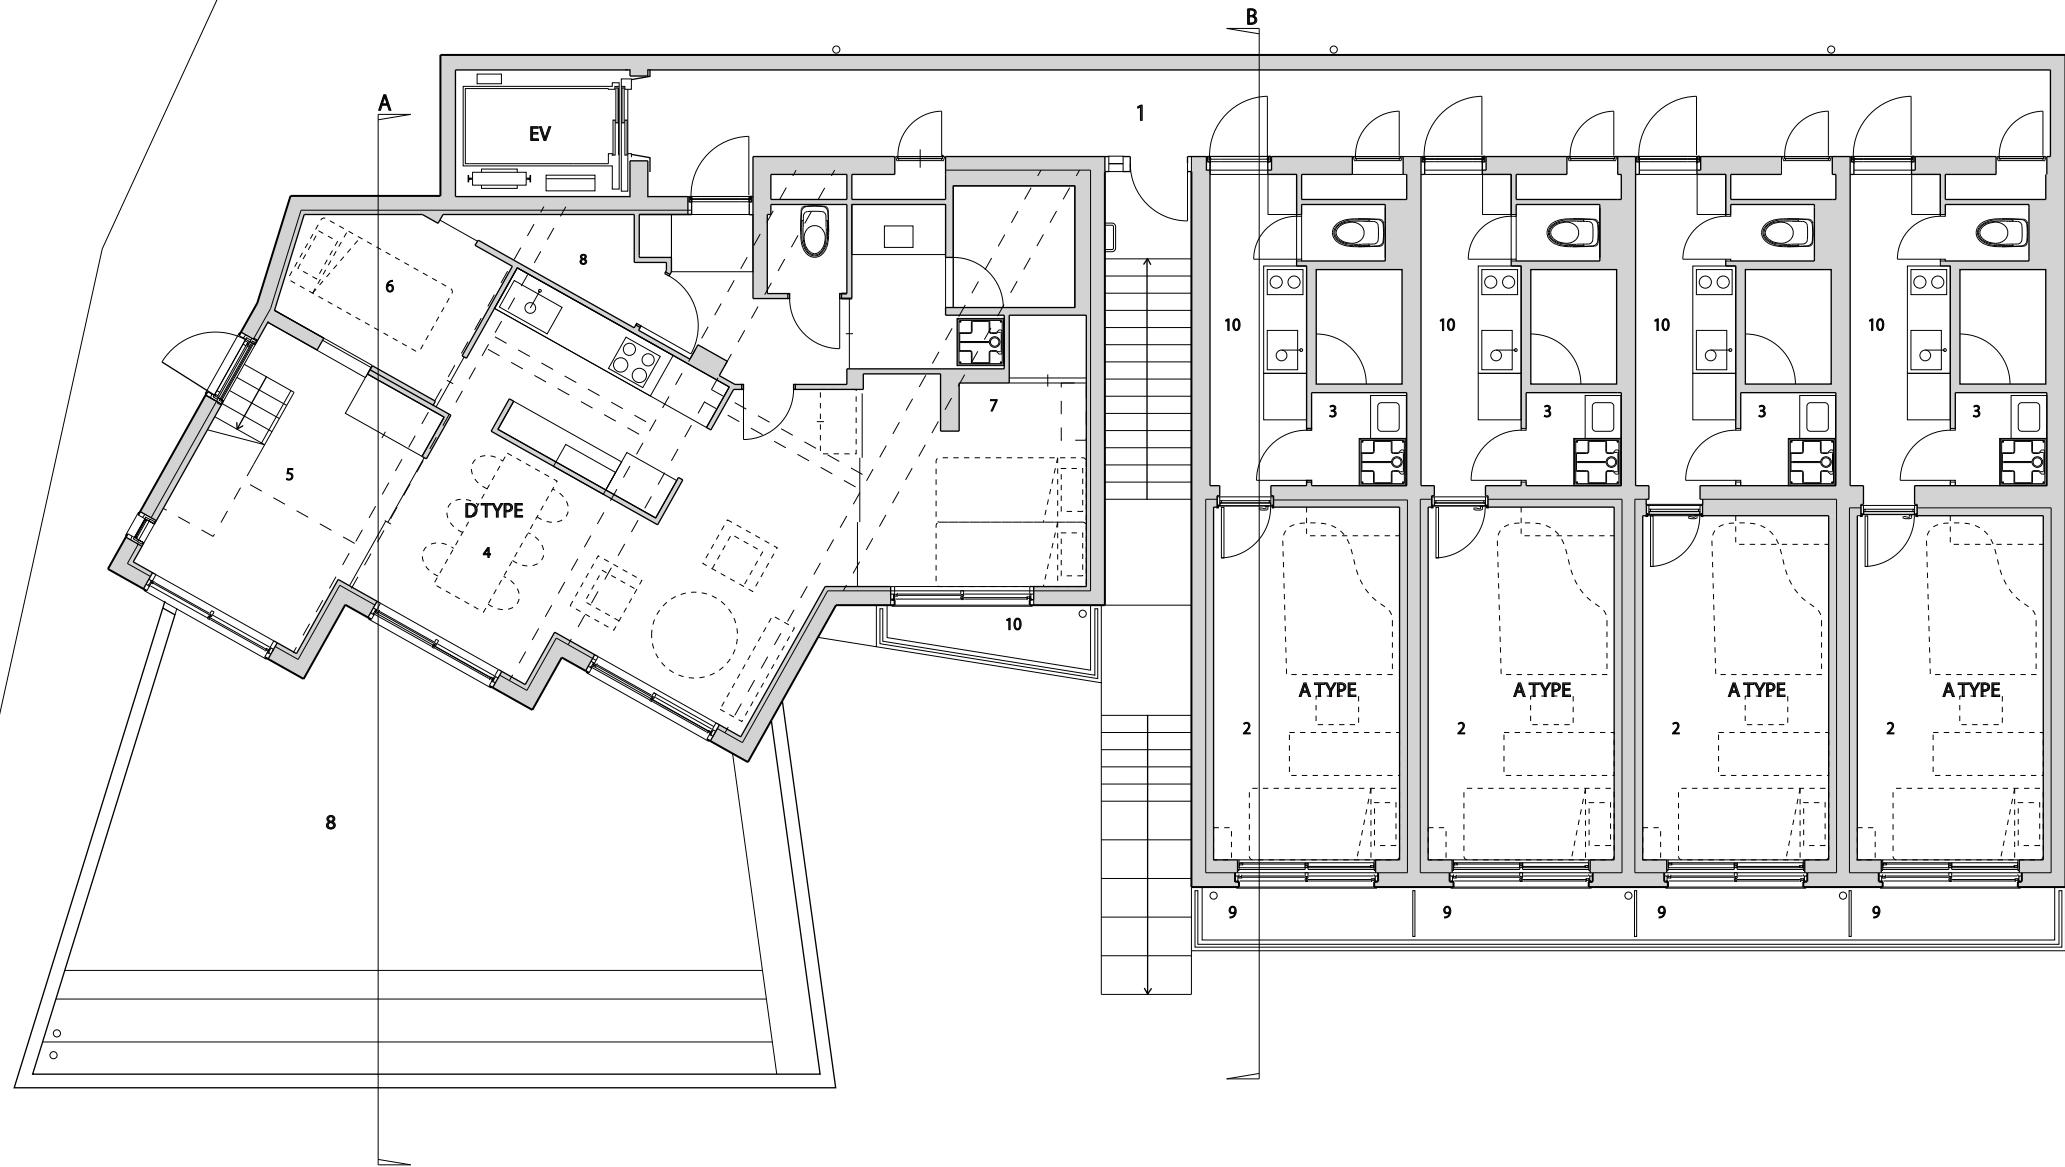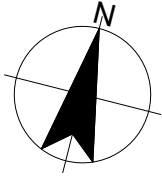

- 1- HALL
- 2- APARTMENT
- 3- WASHROOM
- 4- APARTMENT
- 5- LOFT
- 6- BEDROOM
- 7- BEDROOM
- 8- TERRACE
- 9- BALCONY
- 10- KITCHEN

THIRD FLOOR PLAN



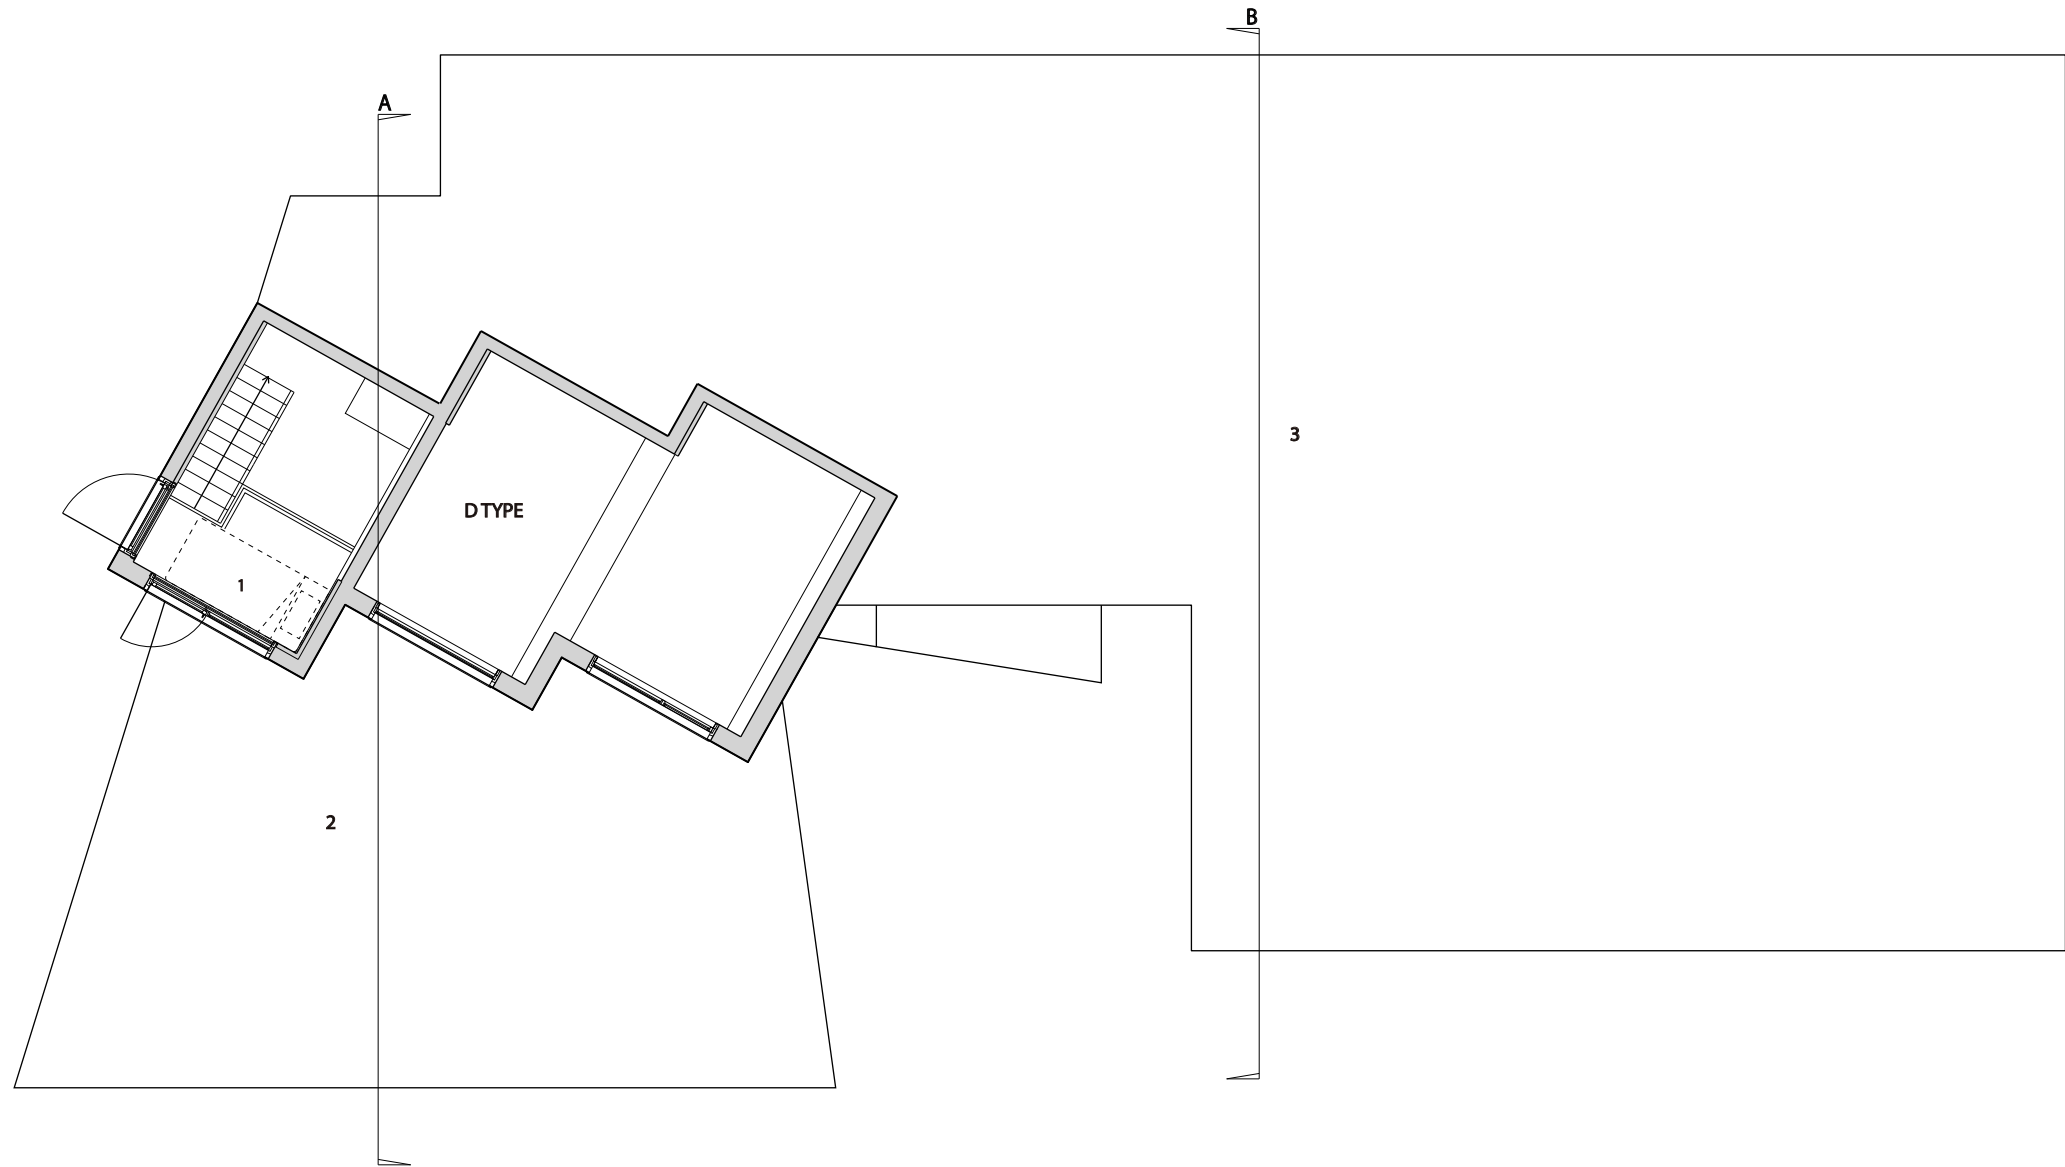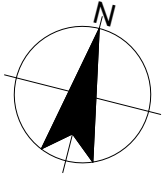

FOURTH FLOOR PLAN

