




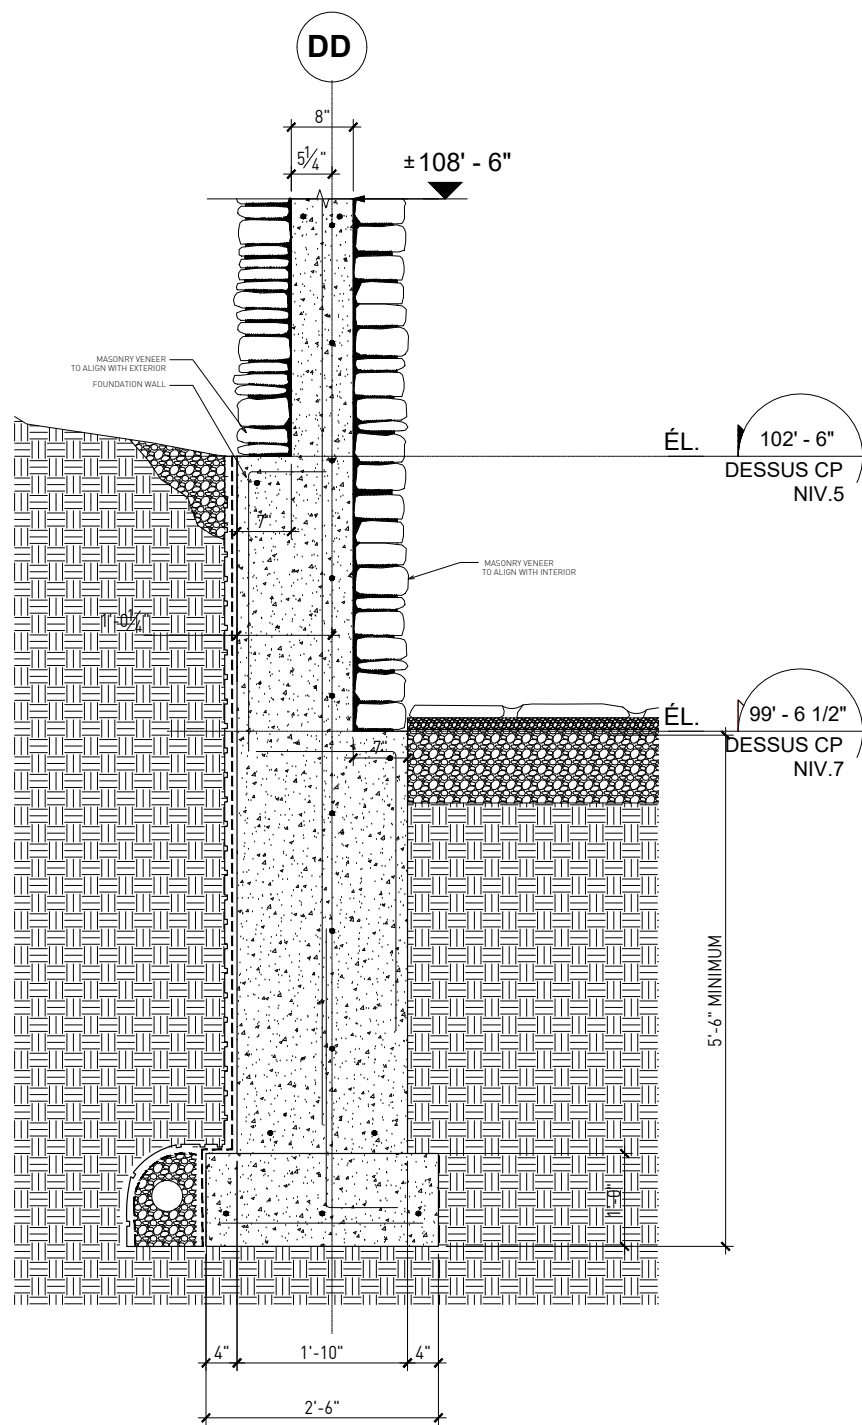

Concrete wall
with stone veneer

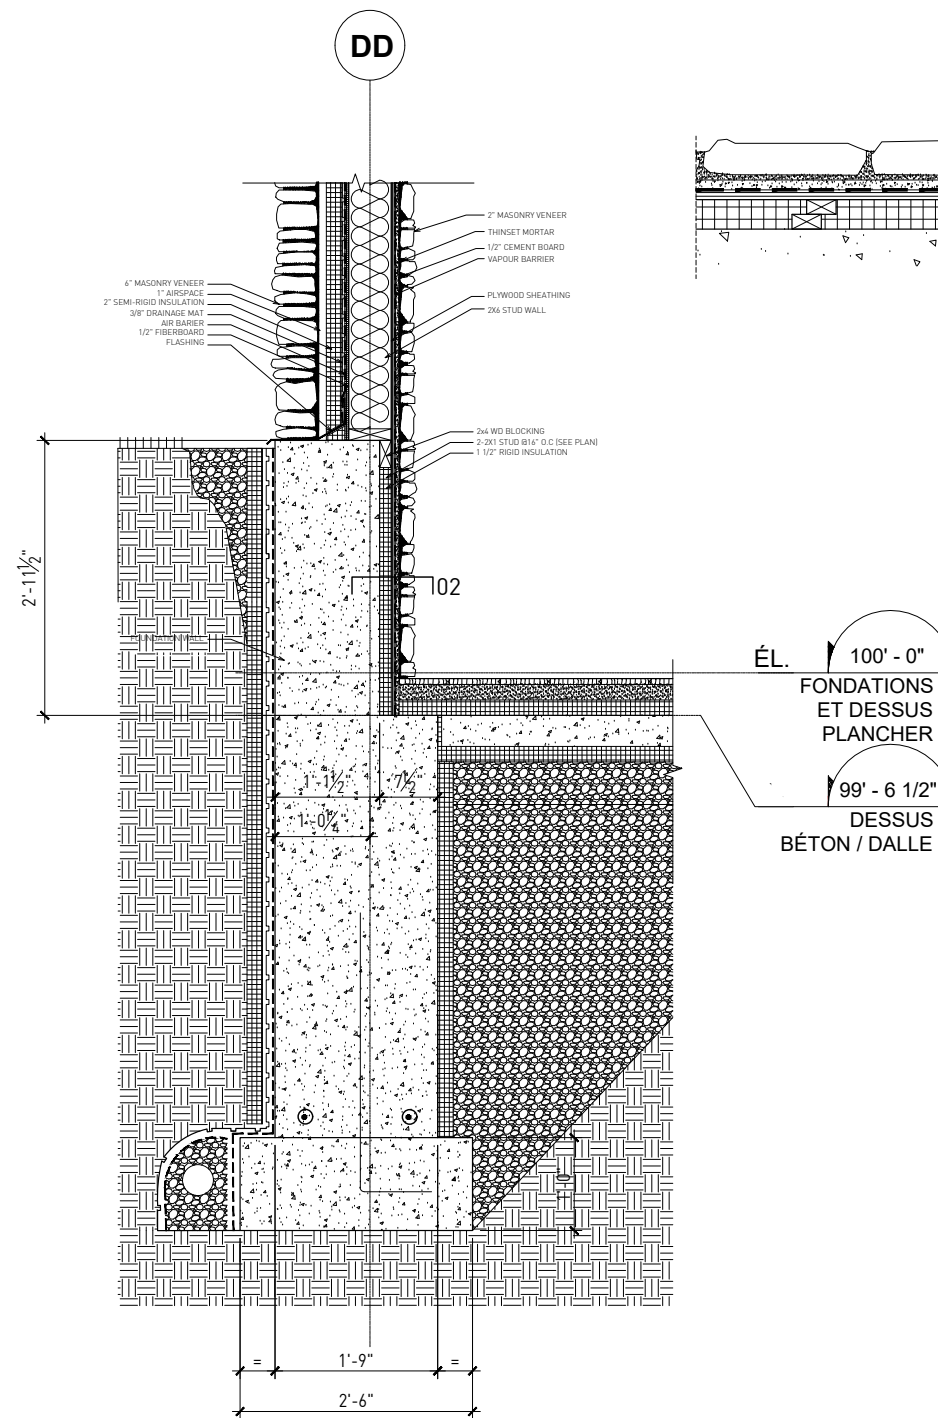

Stud wall with insulation
and exterior and interior
stone veneer

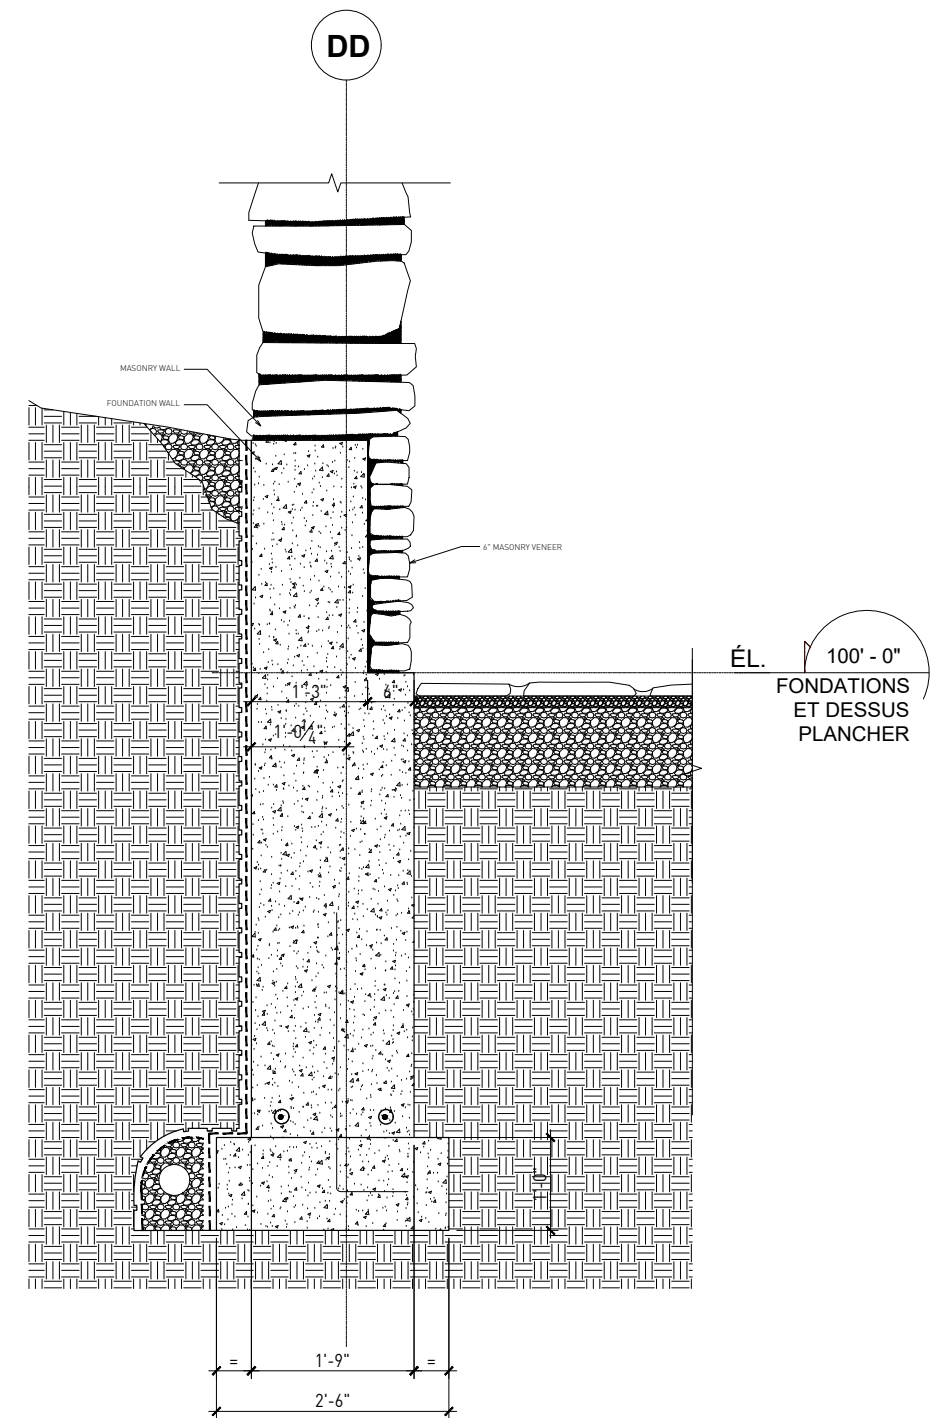

Landscape stone wall