


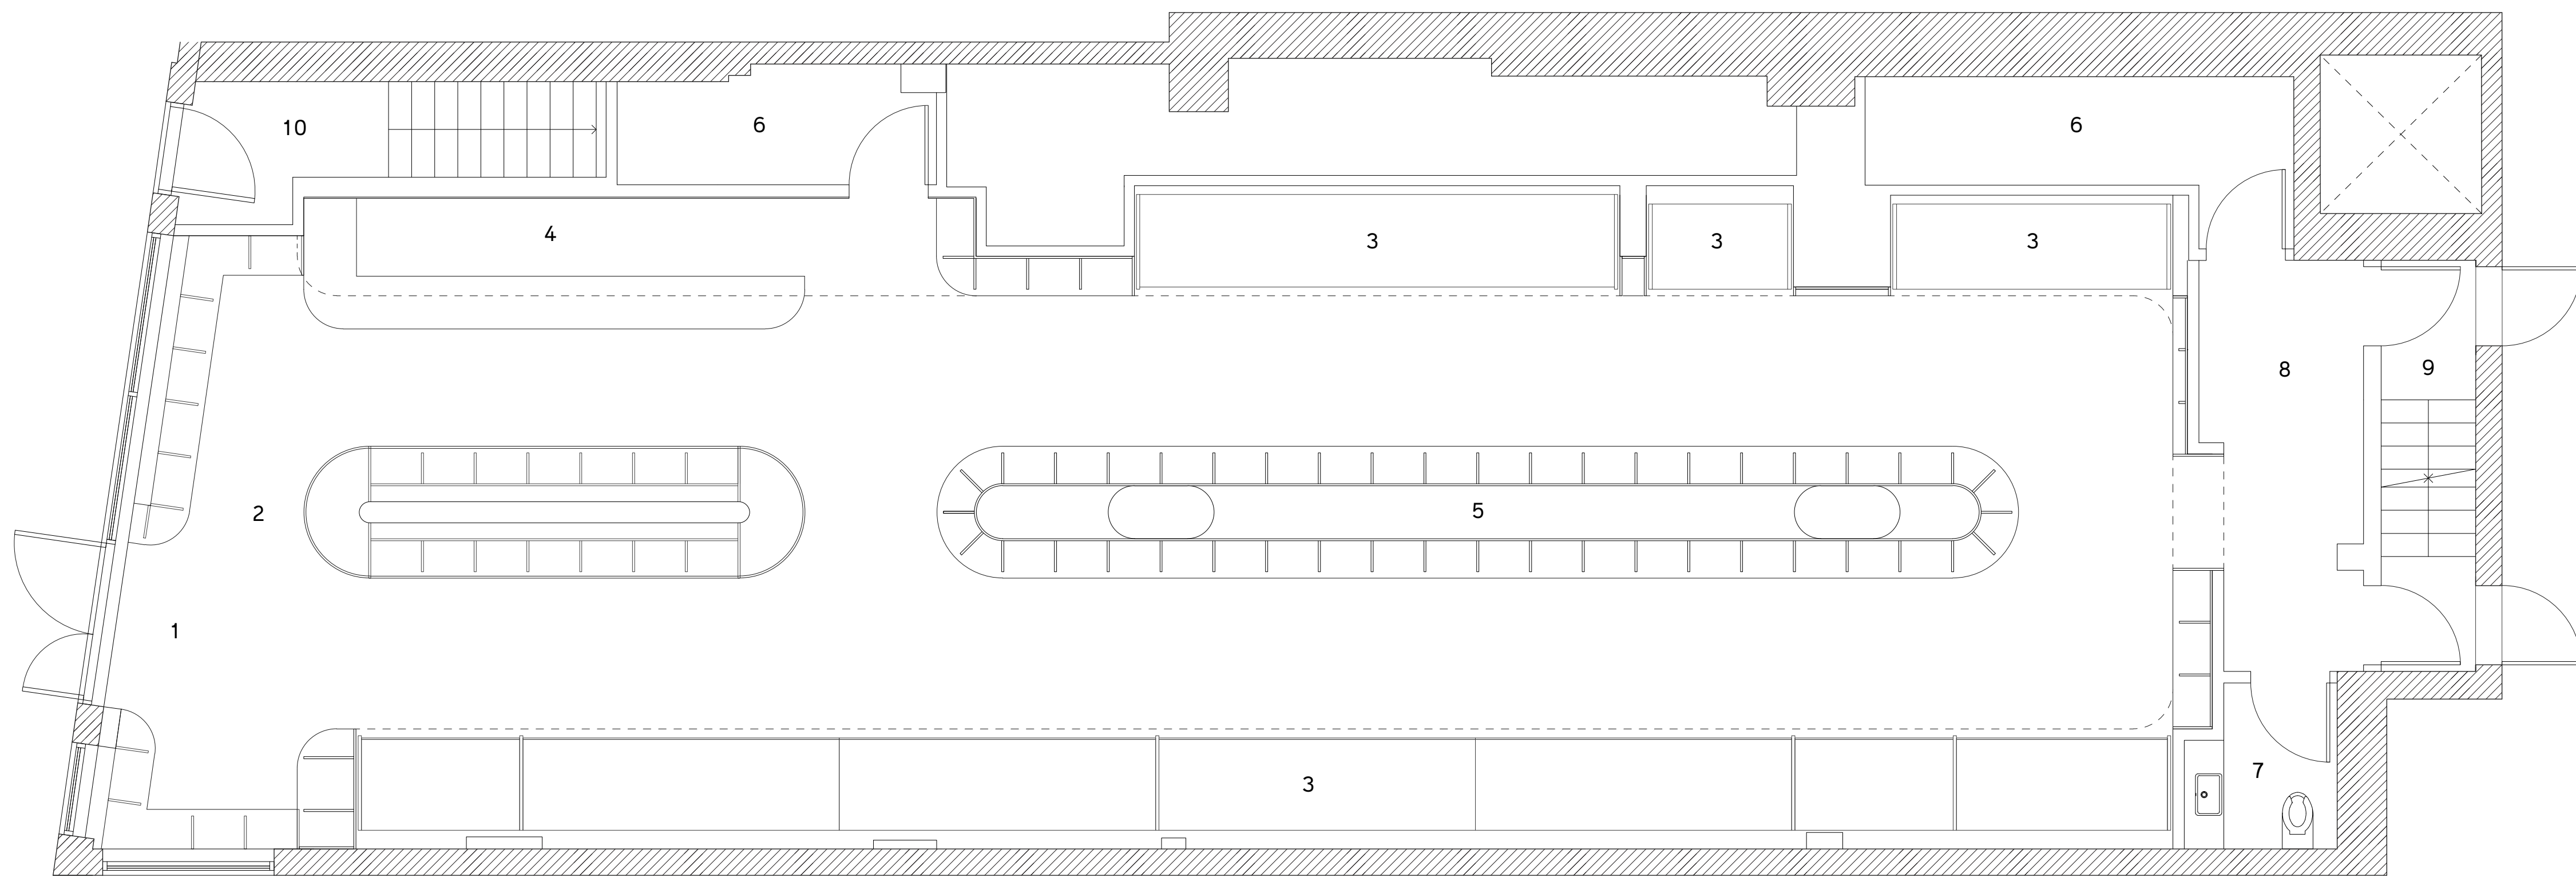

Floor Plan

- | | |
|------------------|----------------------|
| 1— Shop entrance | 6— Conveyor |
| 2— Fruit shop | 7— Toilet |
| 3— Refrigerators | 8— Landing stage |
| 4— Crates | 9— Staircase |
| 5— Grocery | 10— Housing entrance |

