


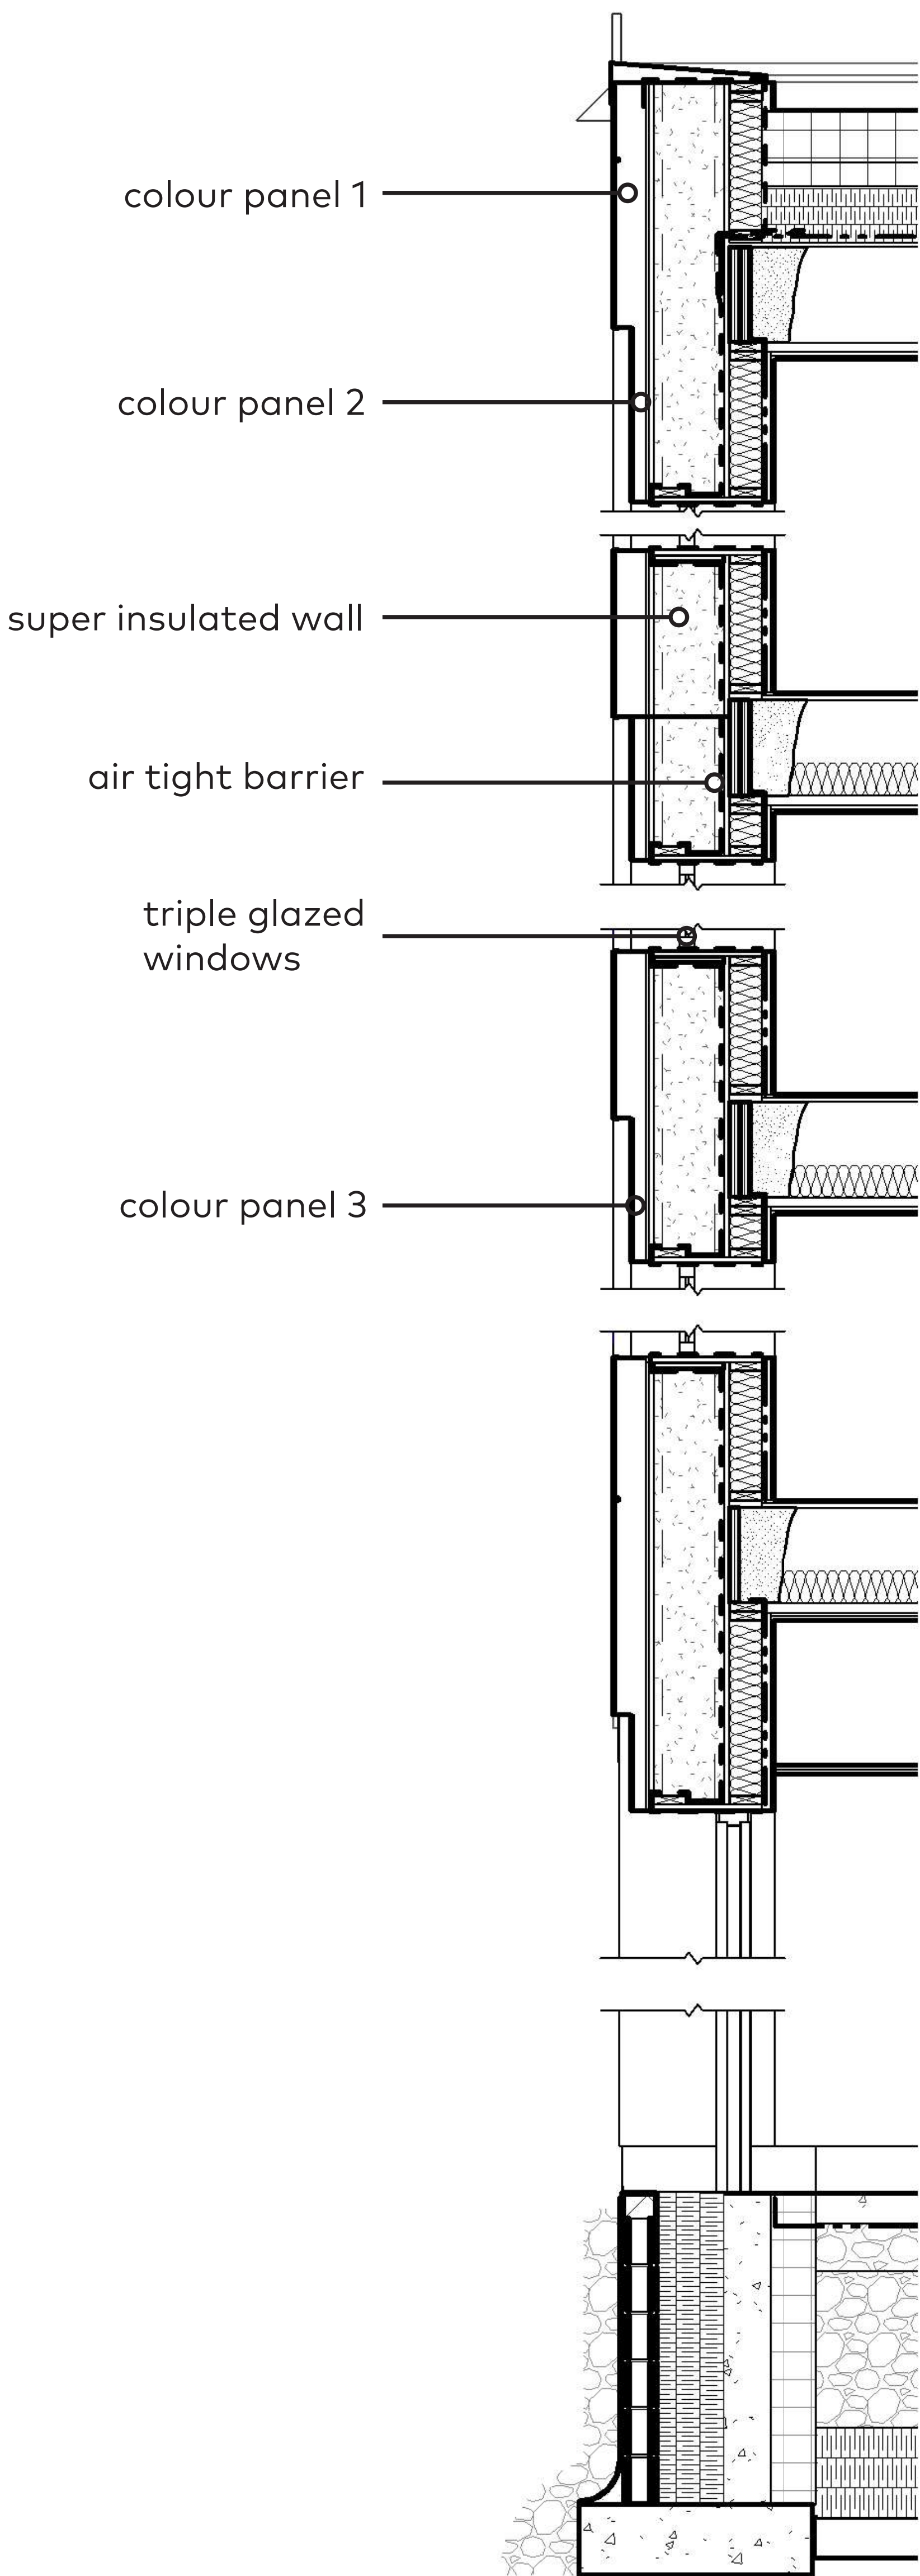

Wall Section (1:50)