


- 1 MAIN ENTRY
- 2 BAR/CAFE
- 3 BISTRO DINING
- 4 SALON
- 5 KITCHEN
- 6 CONTROL ROOM
- 7 THEATRE SEATING
- 8 STAGE
- 9 LOADING / EQUIPMENT AREA
- 10 DRESSING
- 11 MPR EQUIPMENT AREA
- 12 MULTIPURPOSE ROOM
- 13 GNO (ART GALLERY)
- 14 BOUTIQUE

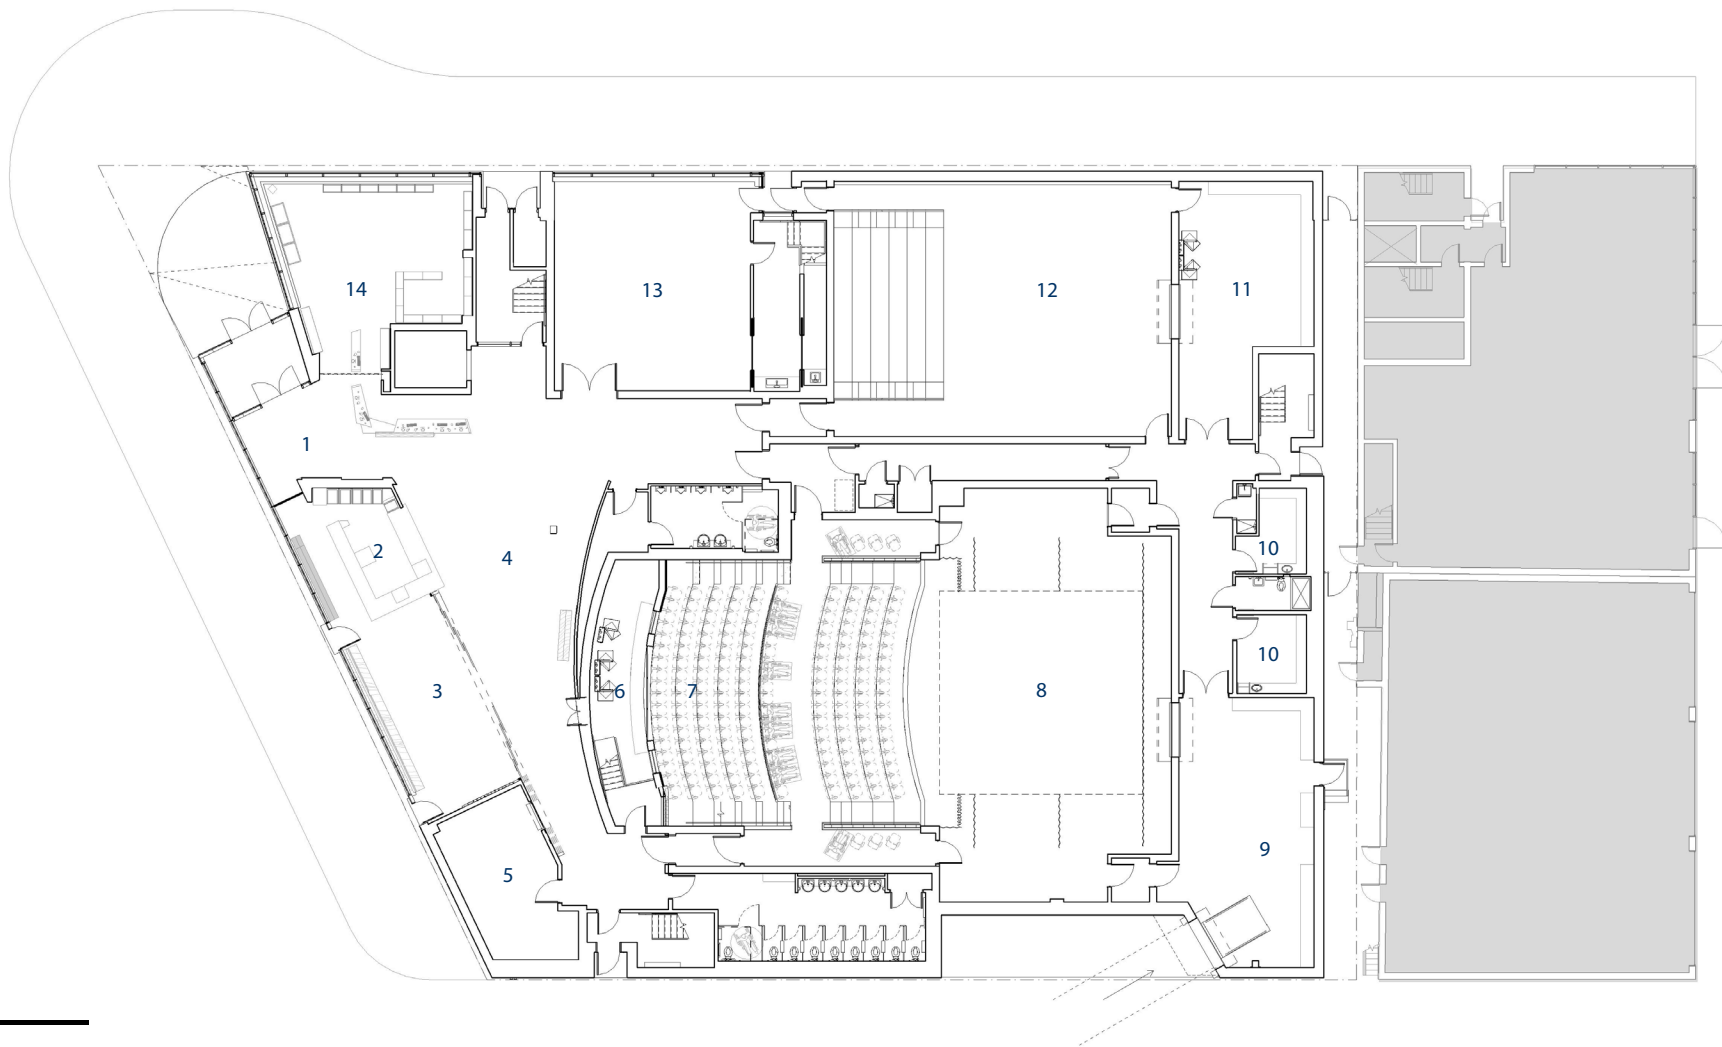

LEVEL 1

2m 5m 10m