




Site plan

- 1 École secondaire de la Nouvelle-ère
 - A Main pavilion
 - B Sports wing / gymnasium
 - C Green roof
 - D Roof terrace
 - E Courtyard
 - F Drop-off and pick-up zones
 - G Covered area for bicycle parking
 - H Running tracks
- 2 Wetlands
- 3 Cemetery
- 4 Residential real estate development
- 5 Shopping mall
- 6 Aquatic centre
- 7 Skatepark
- 8 Residential areas

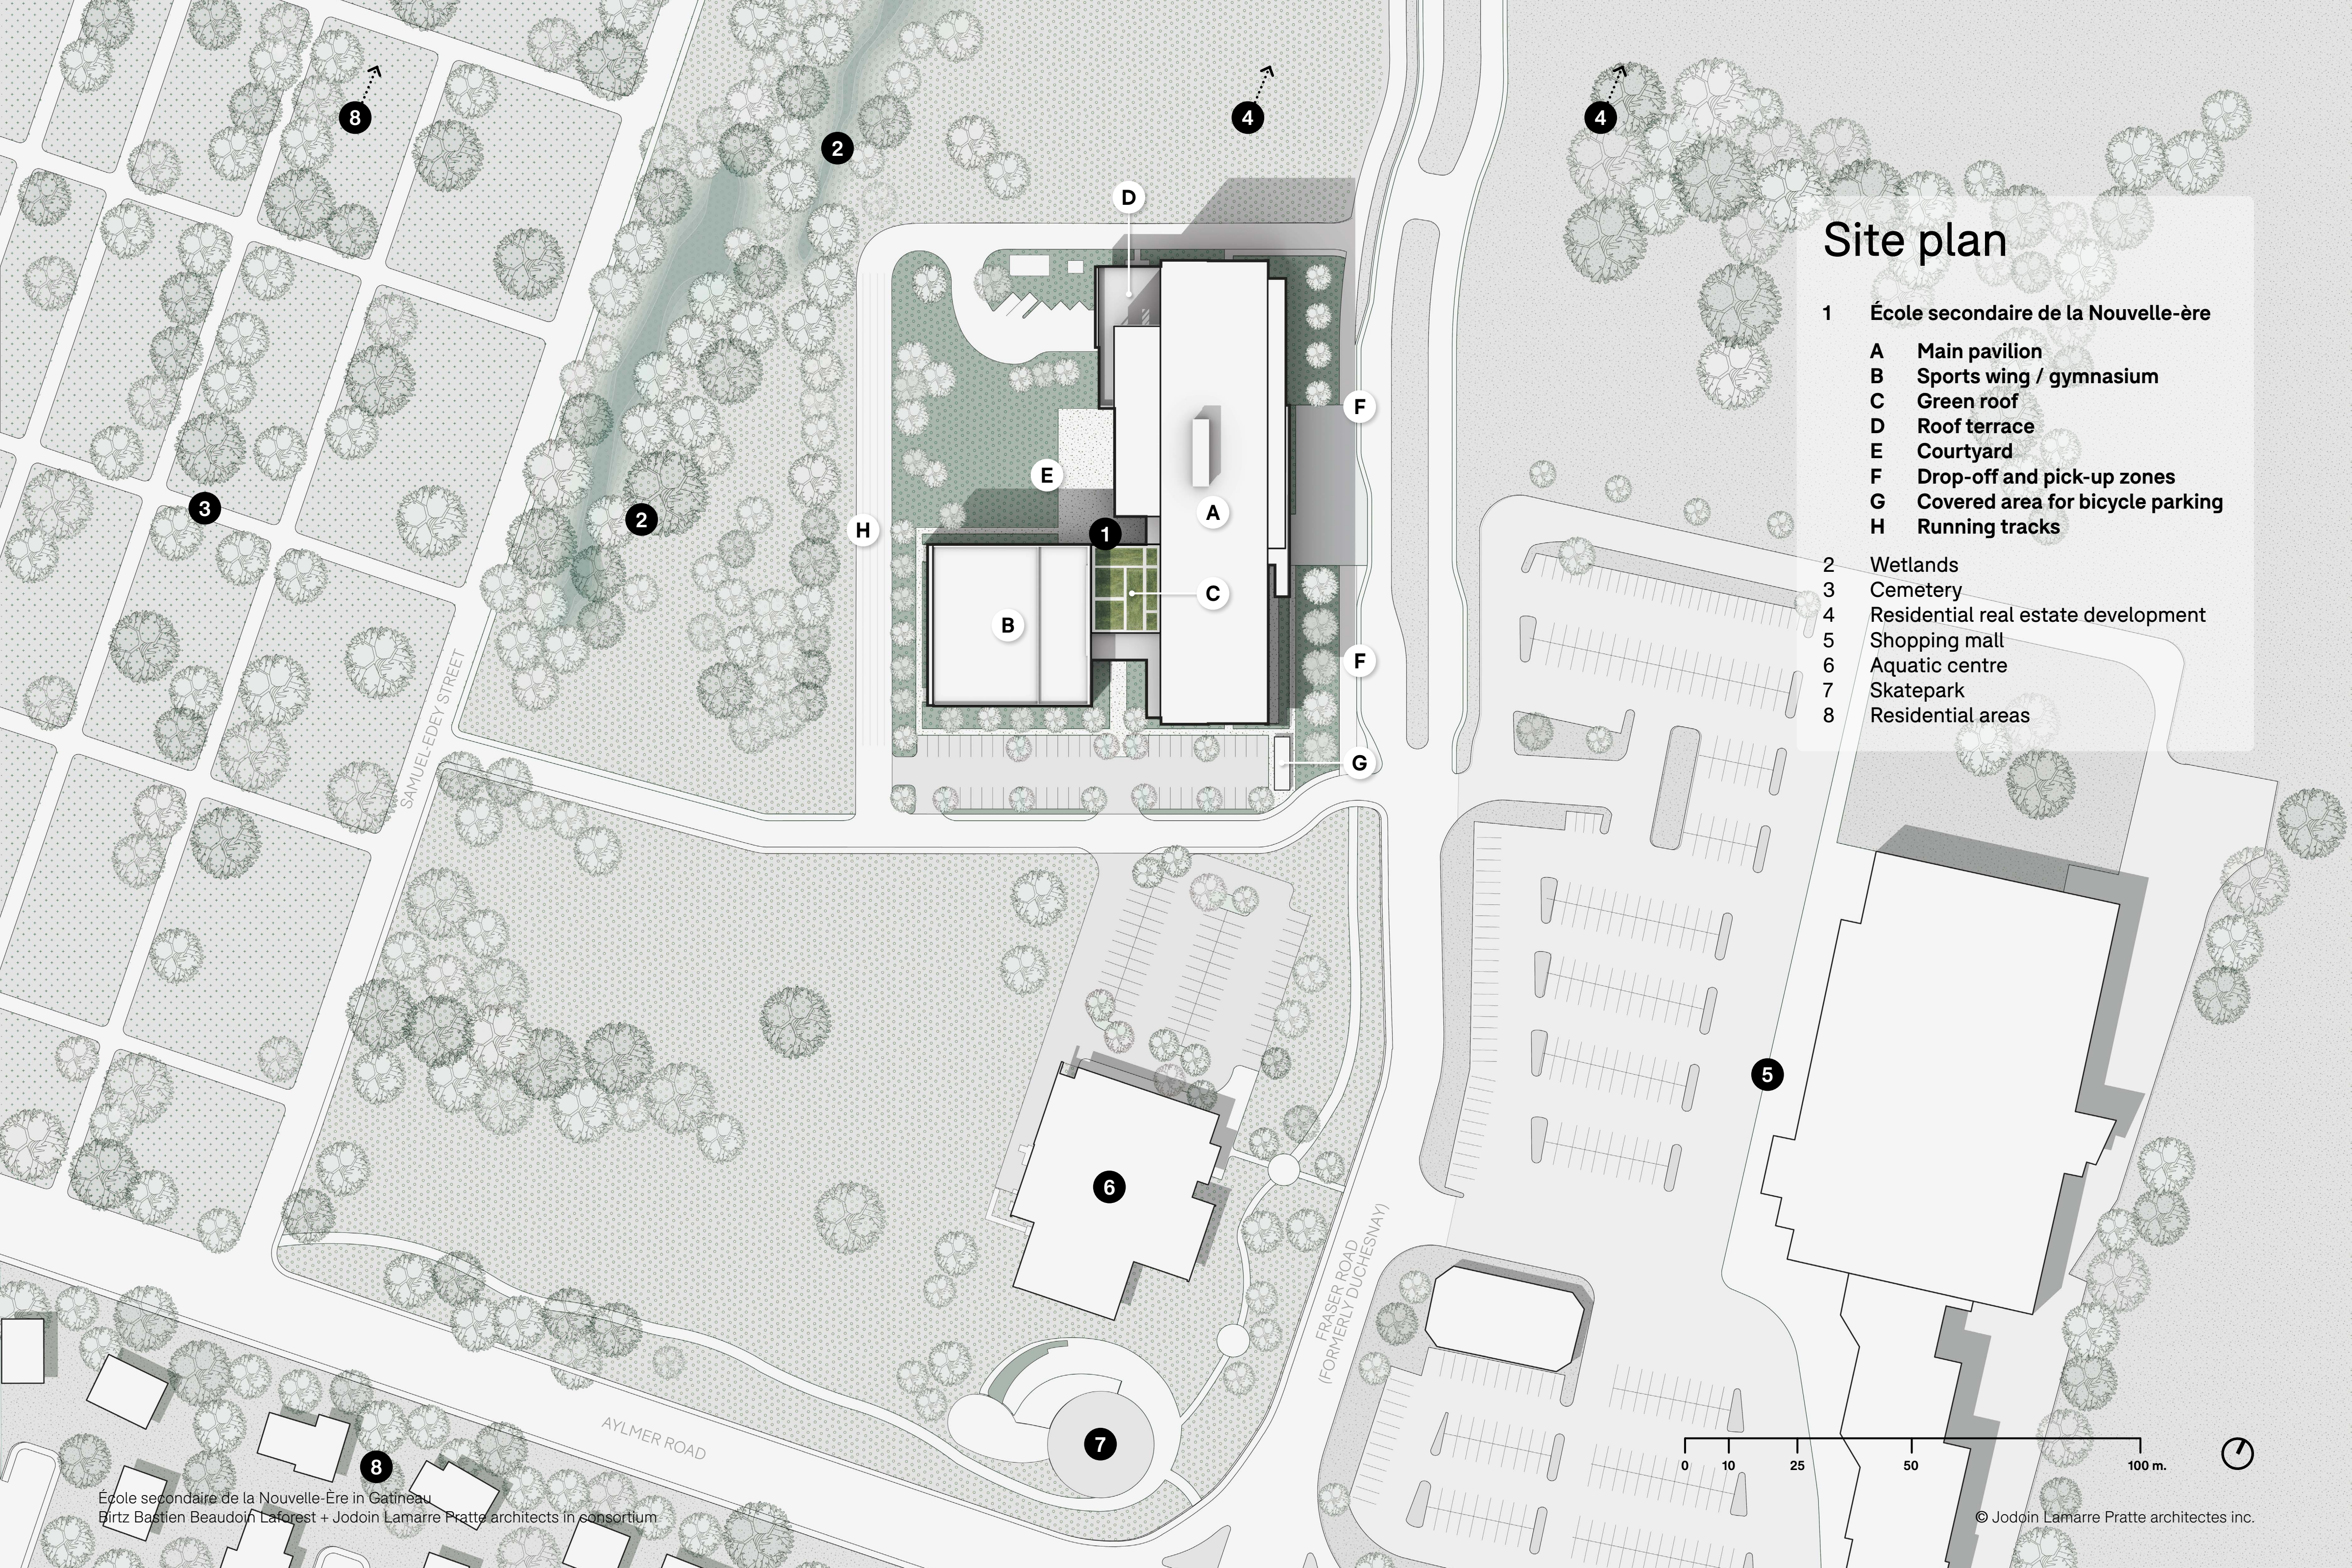



Ground floor

- 1 Regular and specialized classrooms
- 2 History classes
- 3 Music room
- 4 Art studios
- 5 Classroom for the labour market
- 6 Laboratories
- 7 Computer class
- 8 Workshop for the science and technology class
- 9 Library
- 10 Atrium: gathering space and cafeteria
- 11 Stage
- 12 Gymnasium
- 13 Training room
- 14 Dance hall
- 15 Green roof
- 16 Roof terrace
- 17 Teaching staff facilities
- 18 Administration
- 19 Lockers
- 20 Showers / gym locker rooms
- 21 Washrooms
- 22 Food services
- 23 Support premises / depots
- 24 Technical facilities

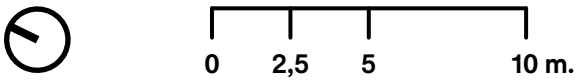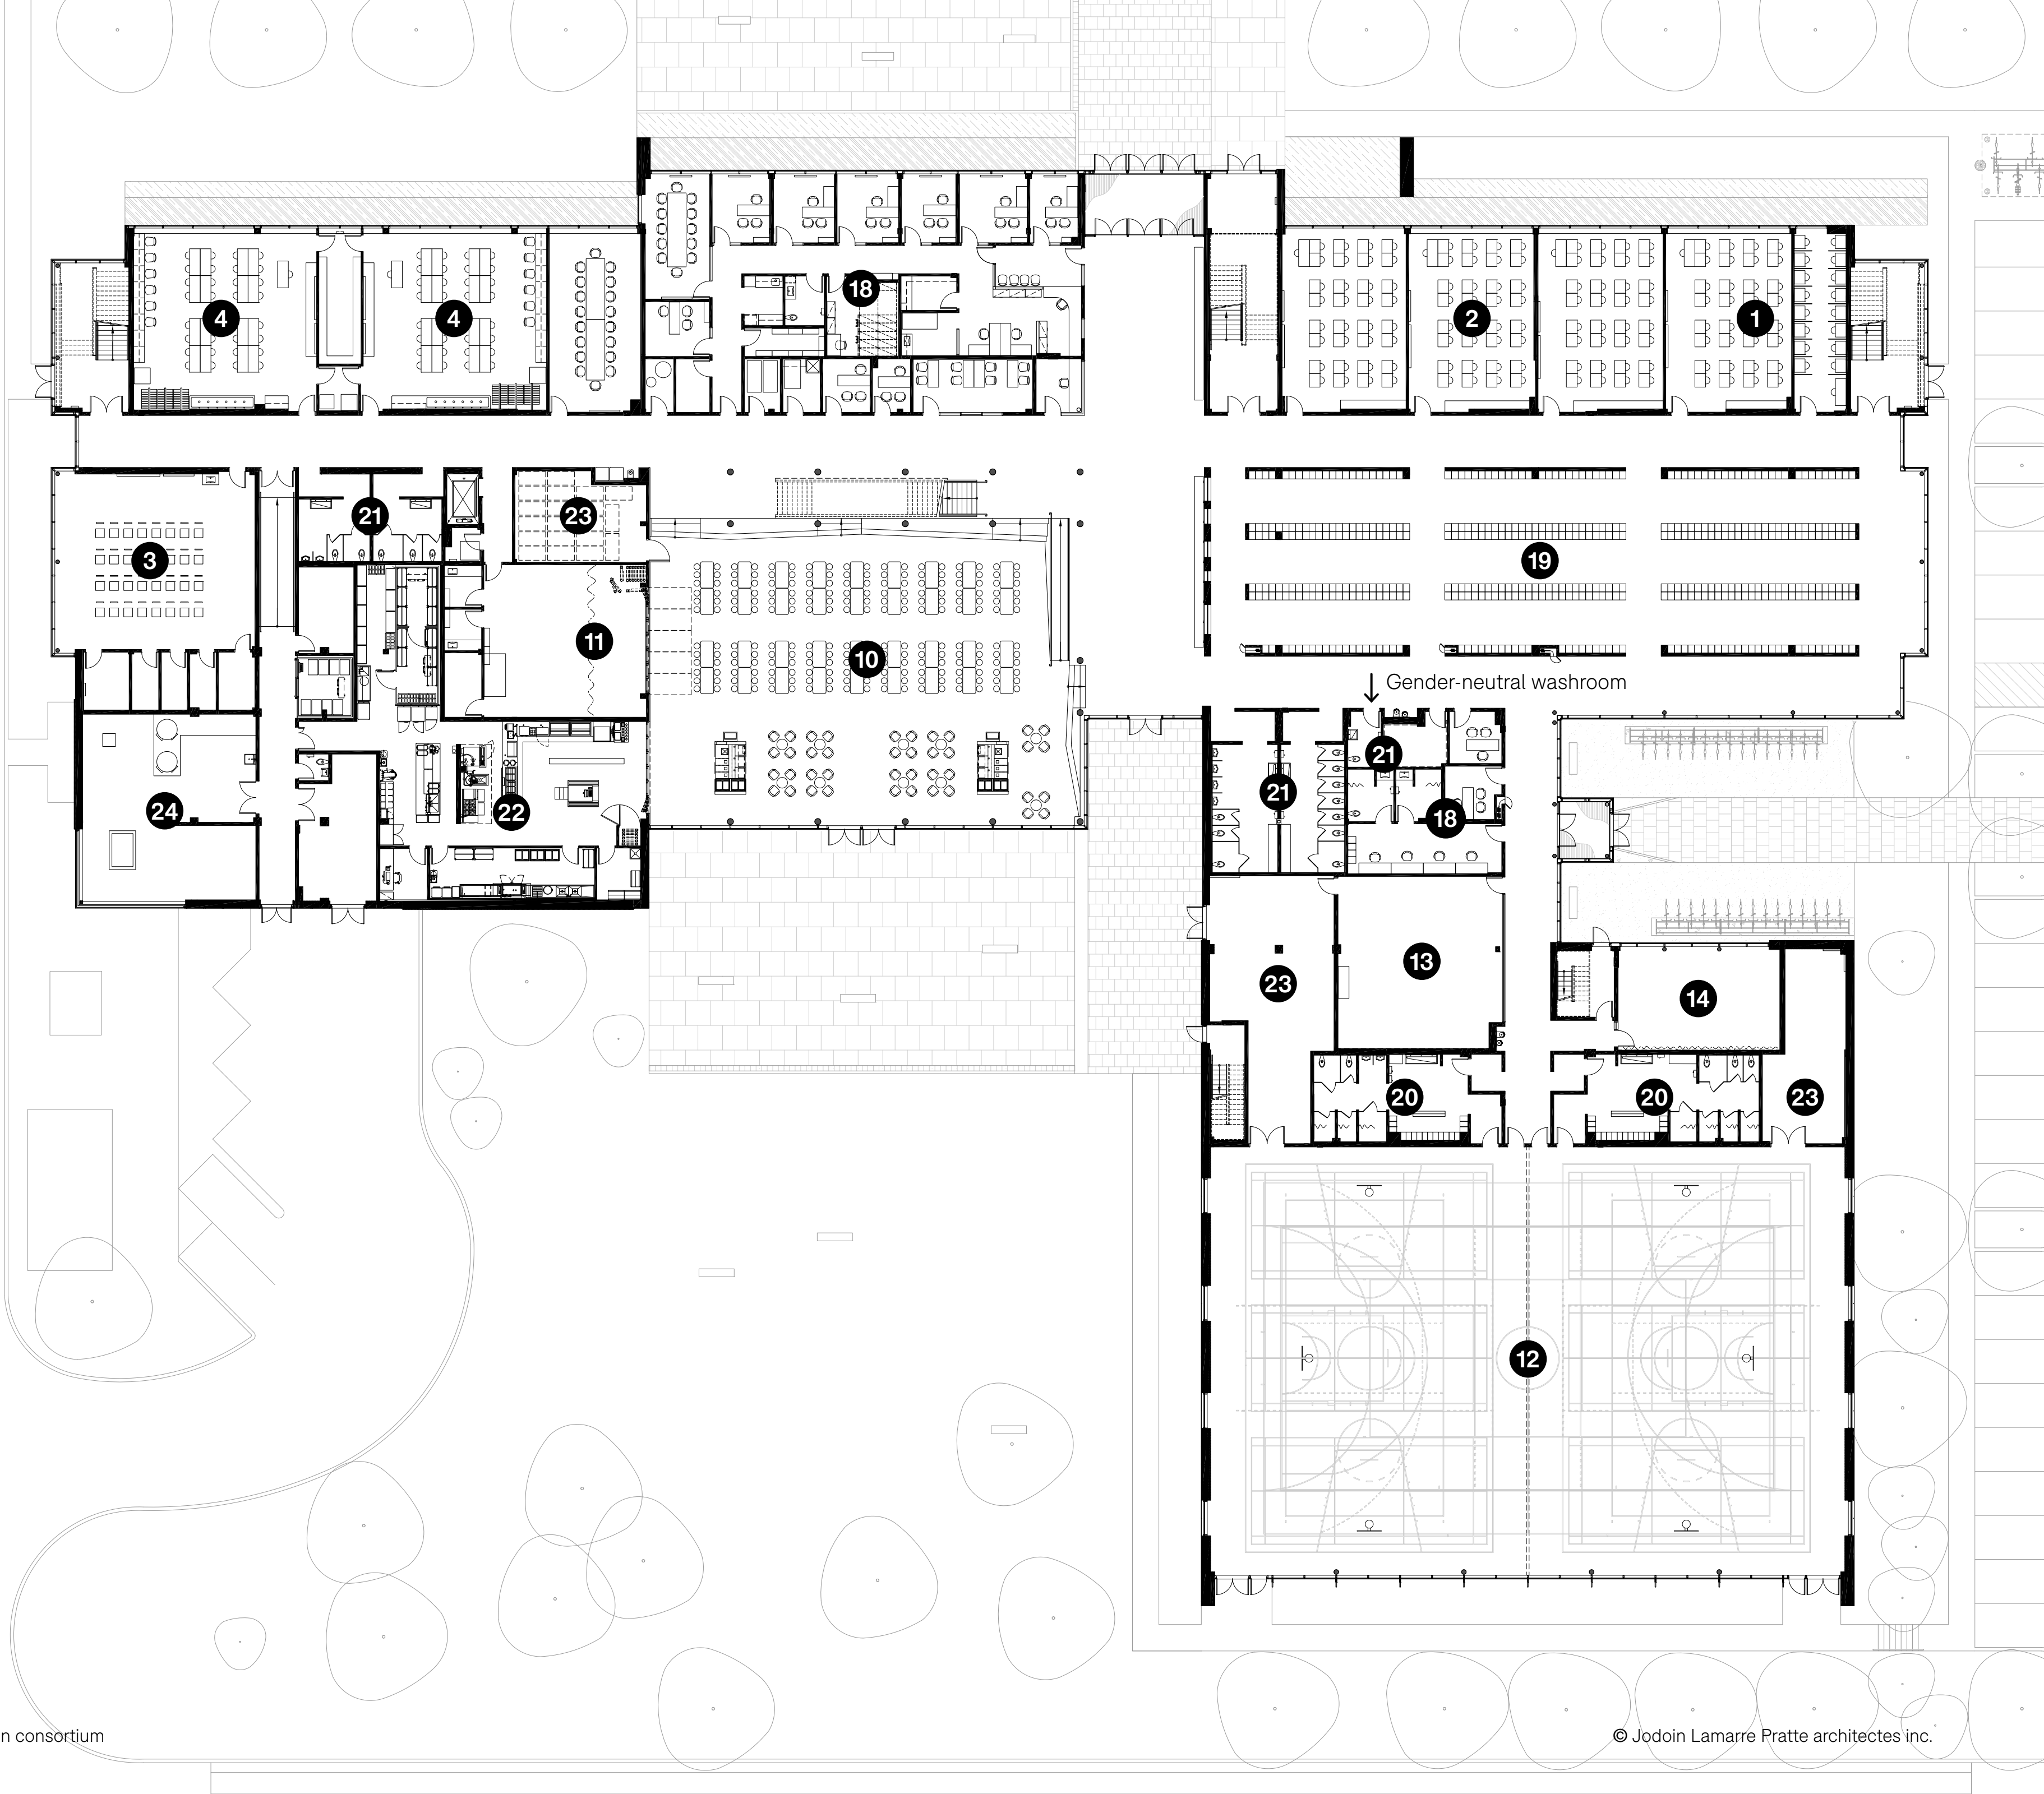

2nd floor

- 1 Regular and specialized classrooms
- 2 History classes
- 3 Music room
- 4 Art studios
- 5 Classroom for the labour market
- 6 Laboratories
- 7 Computer class
- 8 Workshop for the science and technology class
- 9 Library
- 10 Atrium: gathering space and cafeteria
- 11 Stage
- 12 Gymnasium
- 13 Training room
- 14 Dance hall
- 15 Green roof
- 16 Roof terrace
- 17 Teaching staff facilities
- 18 Administration
- 19 Lockers
- 20 Showers / gym locker rooms
- 21 Washrooms
- 22 Food services
- 23 Support premises / depots
- 24 Technical facilities

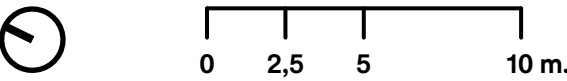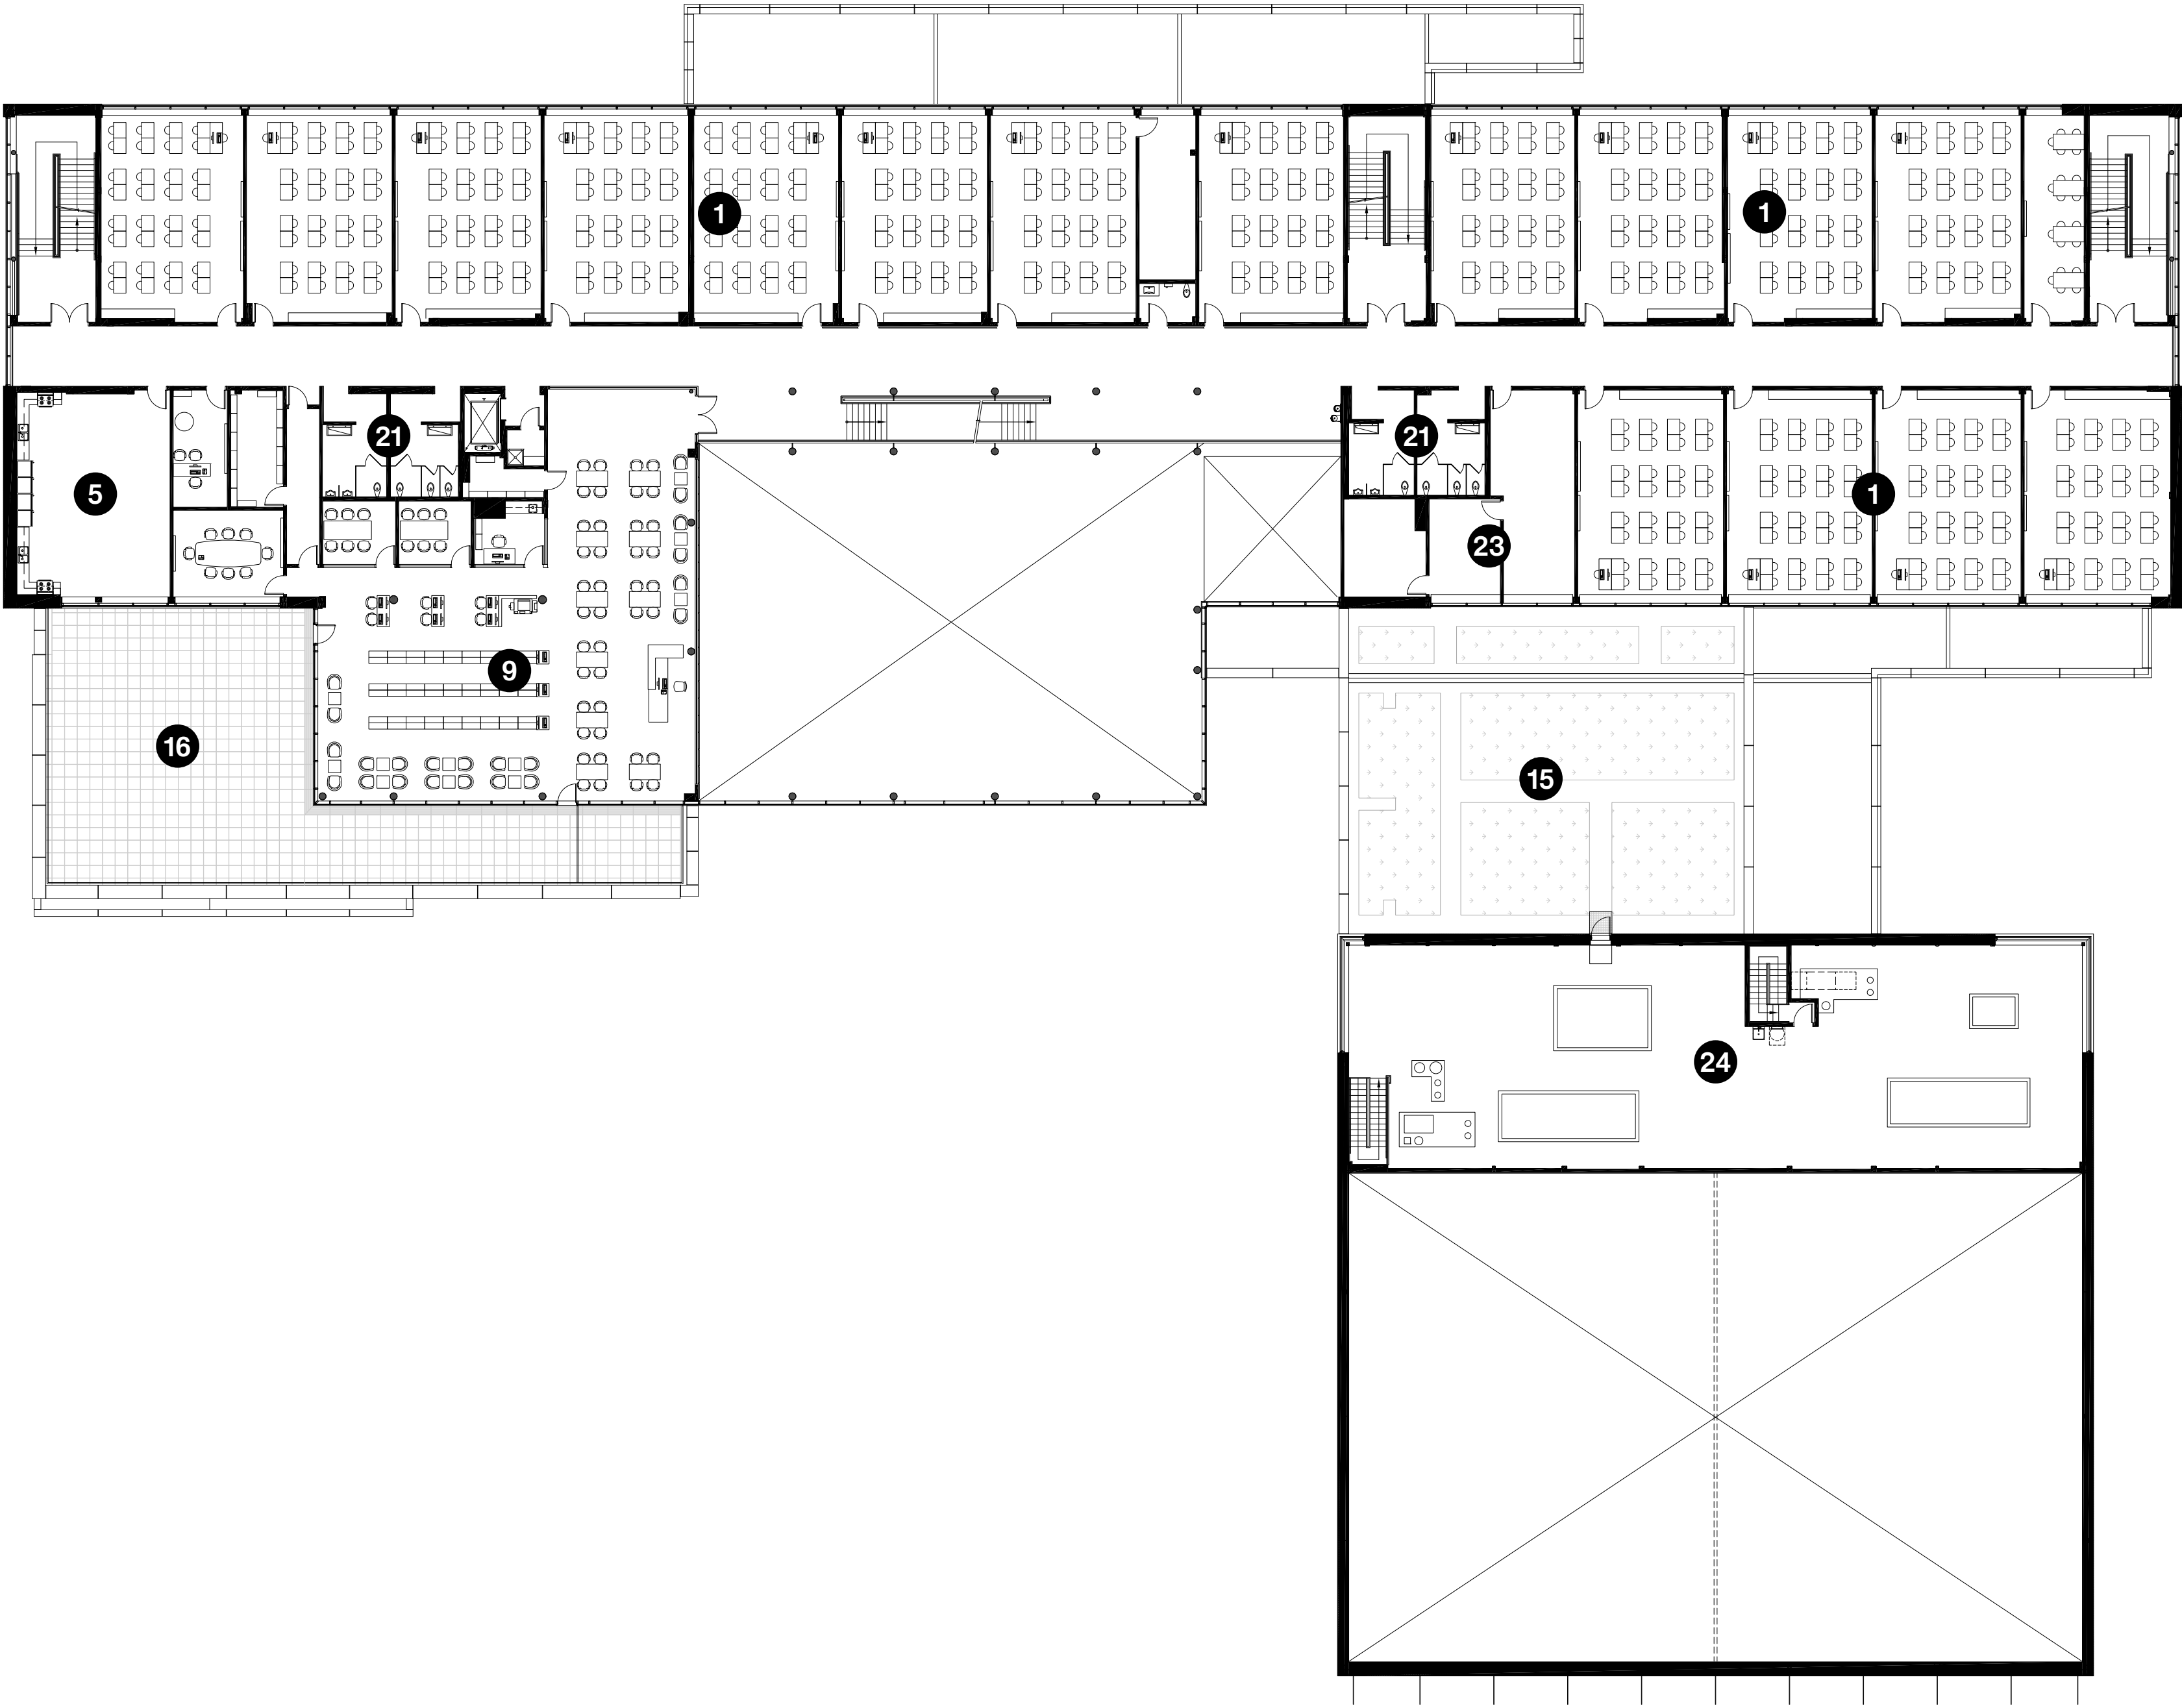

3rd floor

- 1

Regular and specialized classrooms
- 2

History classes
- 3

Music room
- 4

Art studios
- 5

Classroom for the labour market
- 6

Laboratories
- 7

Computer class
- 8

Workshop for the science and technology class
- 9

Library
- 10

Atrium: gathering space and cafeteria
- 11

Stage
- 12

Gymnasium
- 13

Training room
- 14

Dance hall
- 15

Green roof
- 16

Roof terrace
- 17

Teaching staff facilities
- 18

Administration
- 19

Lockers
- 20



Showers / gym locker rooms
- 21



Washrooms
- 22

Food services
- 23

Support premises / depots
- 24

Technical facilities

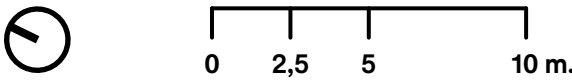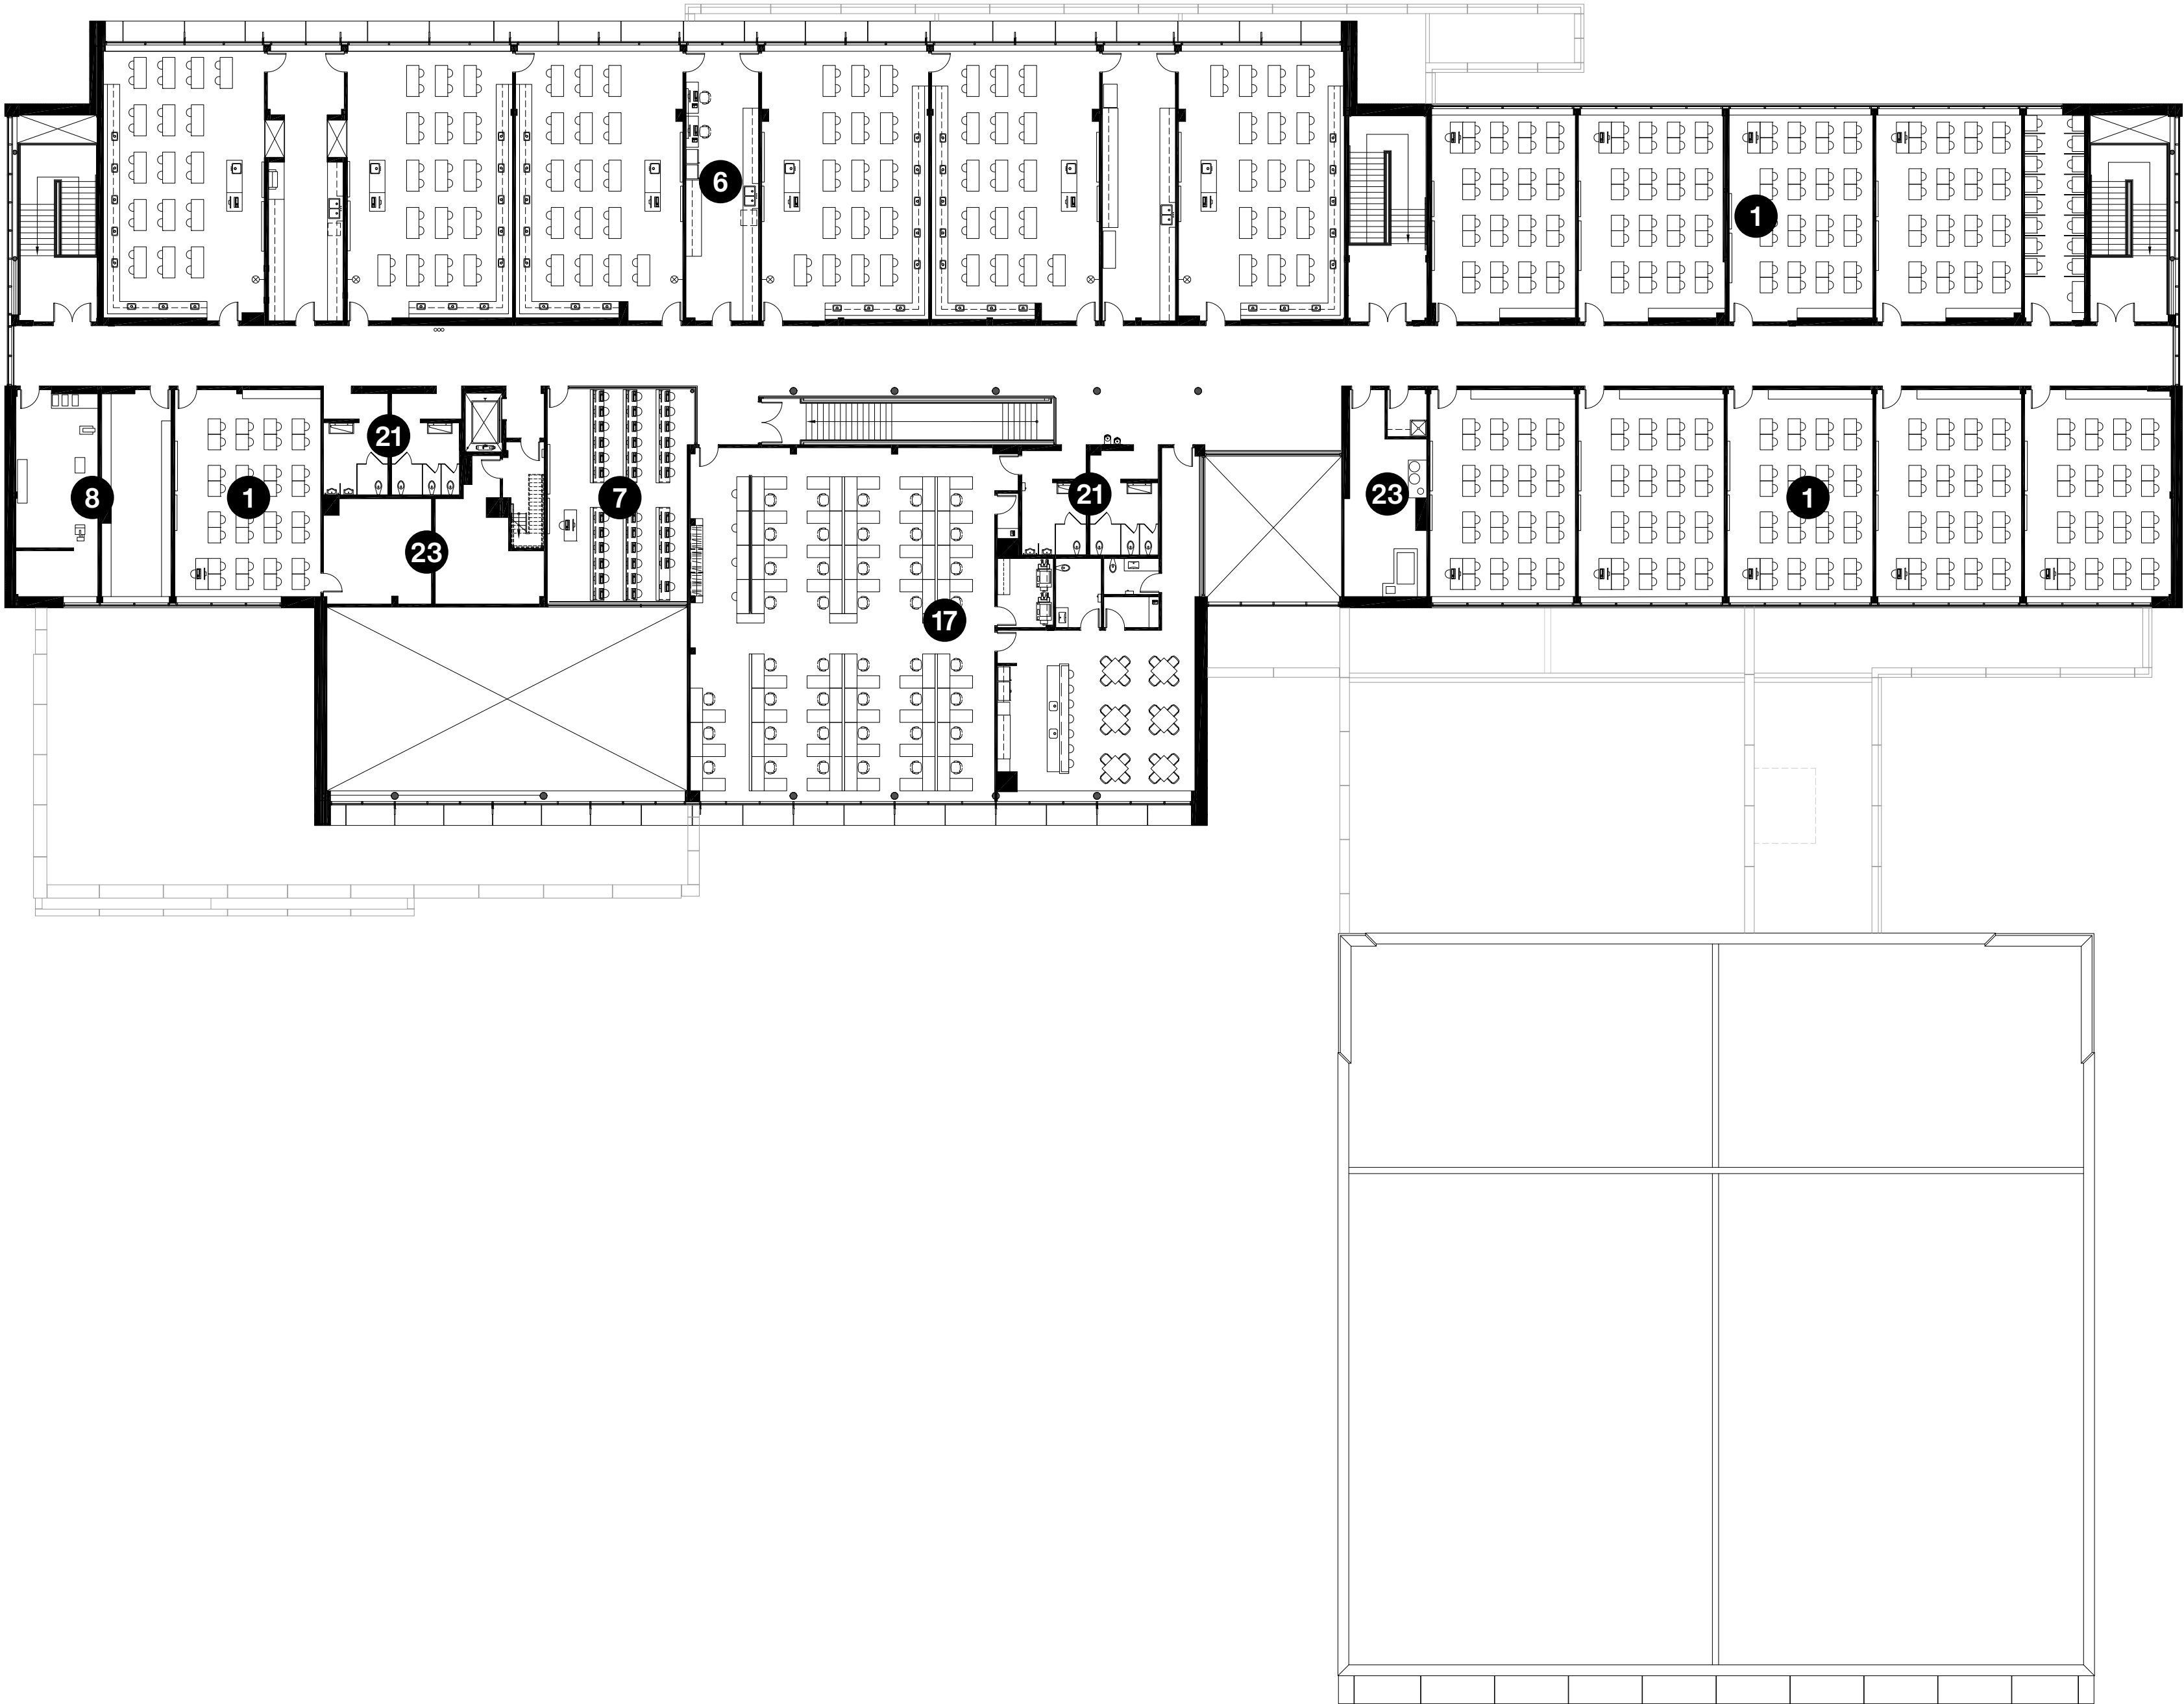

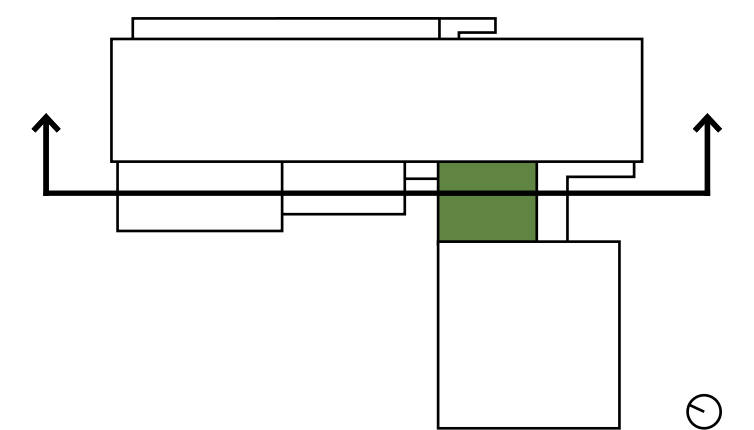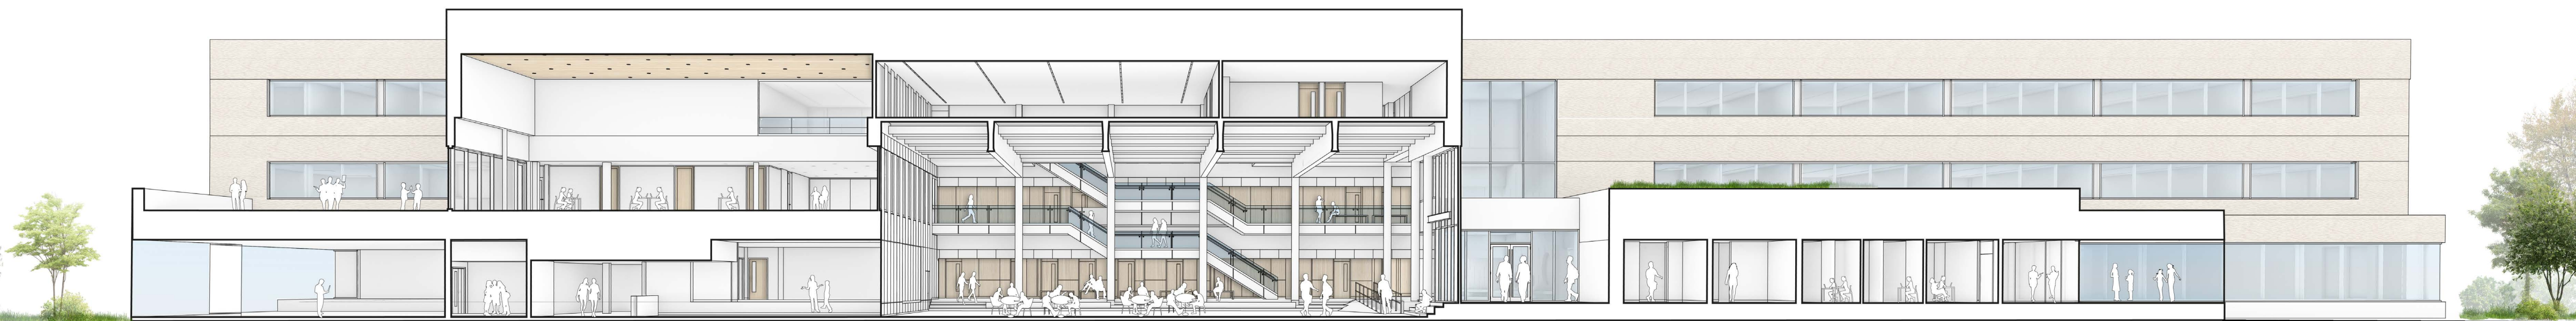

3rd floor

2nd floor

Ground floor

